


主要地方道府中世羅三和線平面図 No.1

平成六年三月全面見直し

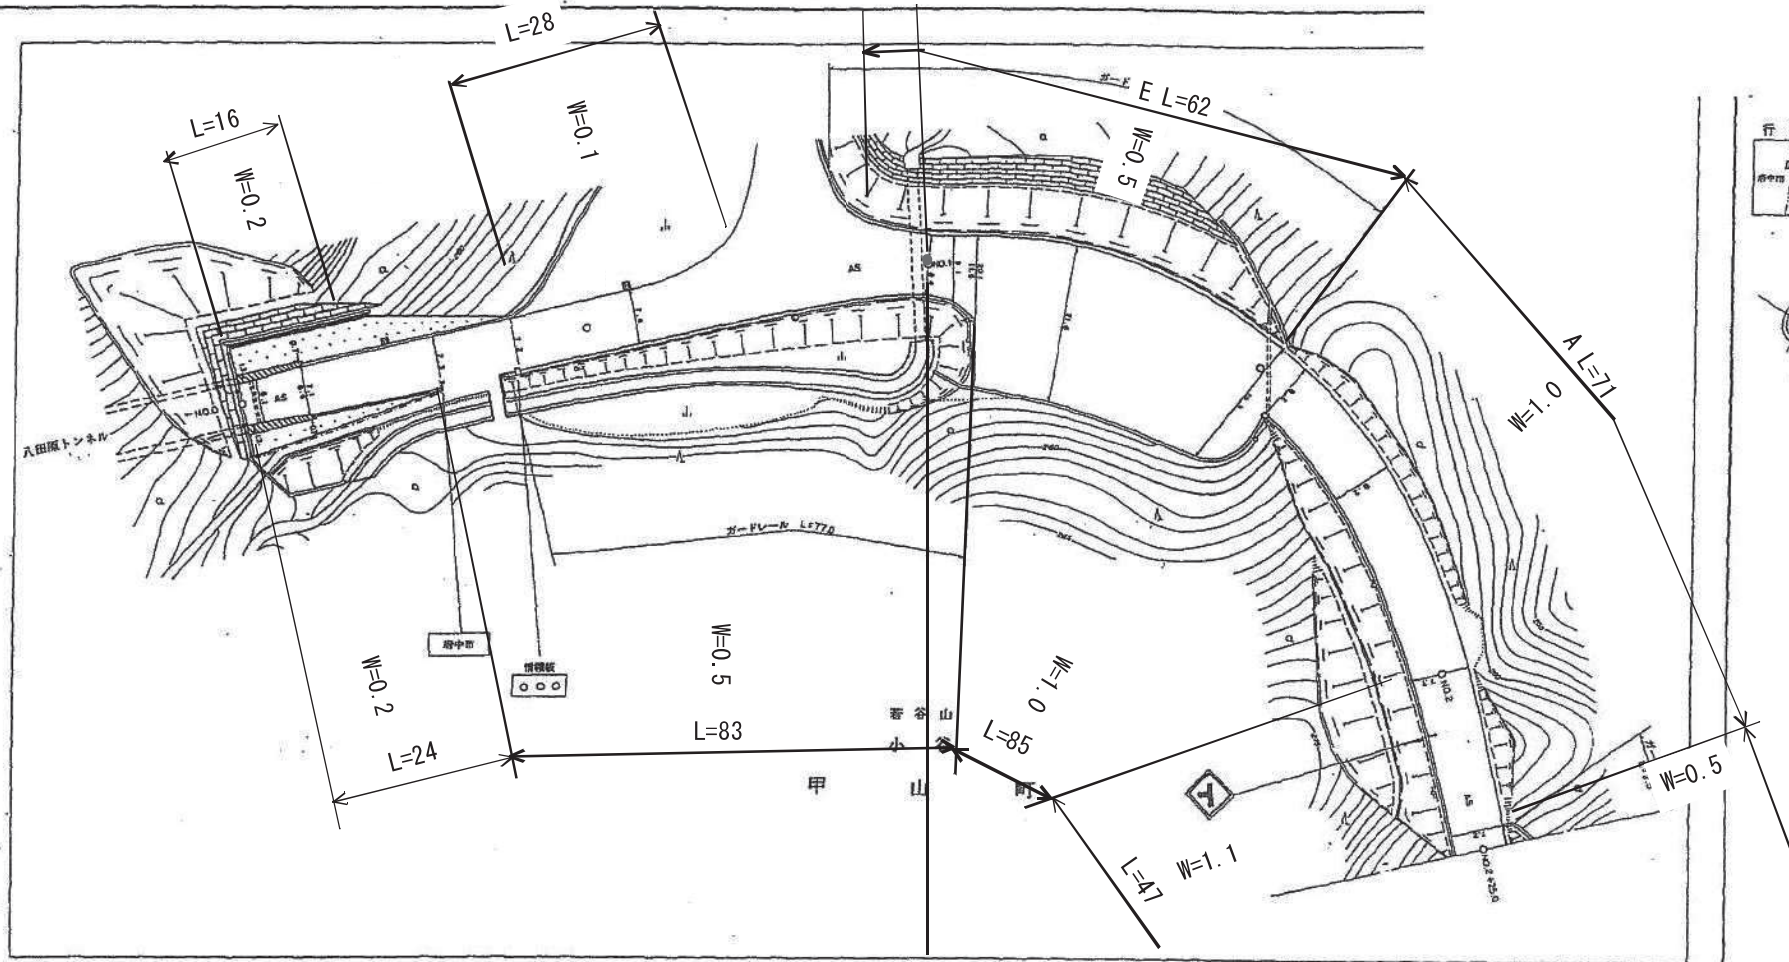


記号	
勾配	1:2.8% L=50.0
地盤高	25.0
距離	0.0
曲線	R=65
	R=150

上下土木(建築)事務所

主要地方道府中世羅三和線平面図 No.2

1:500

平成六年三月全面見直し
平成十一年三月修正

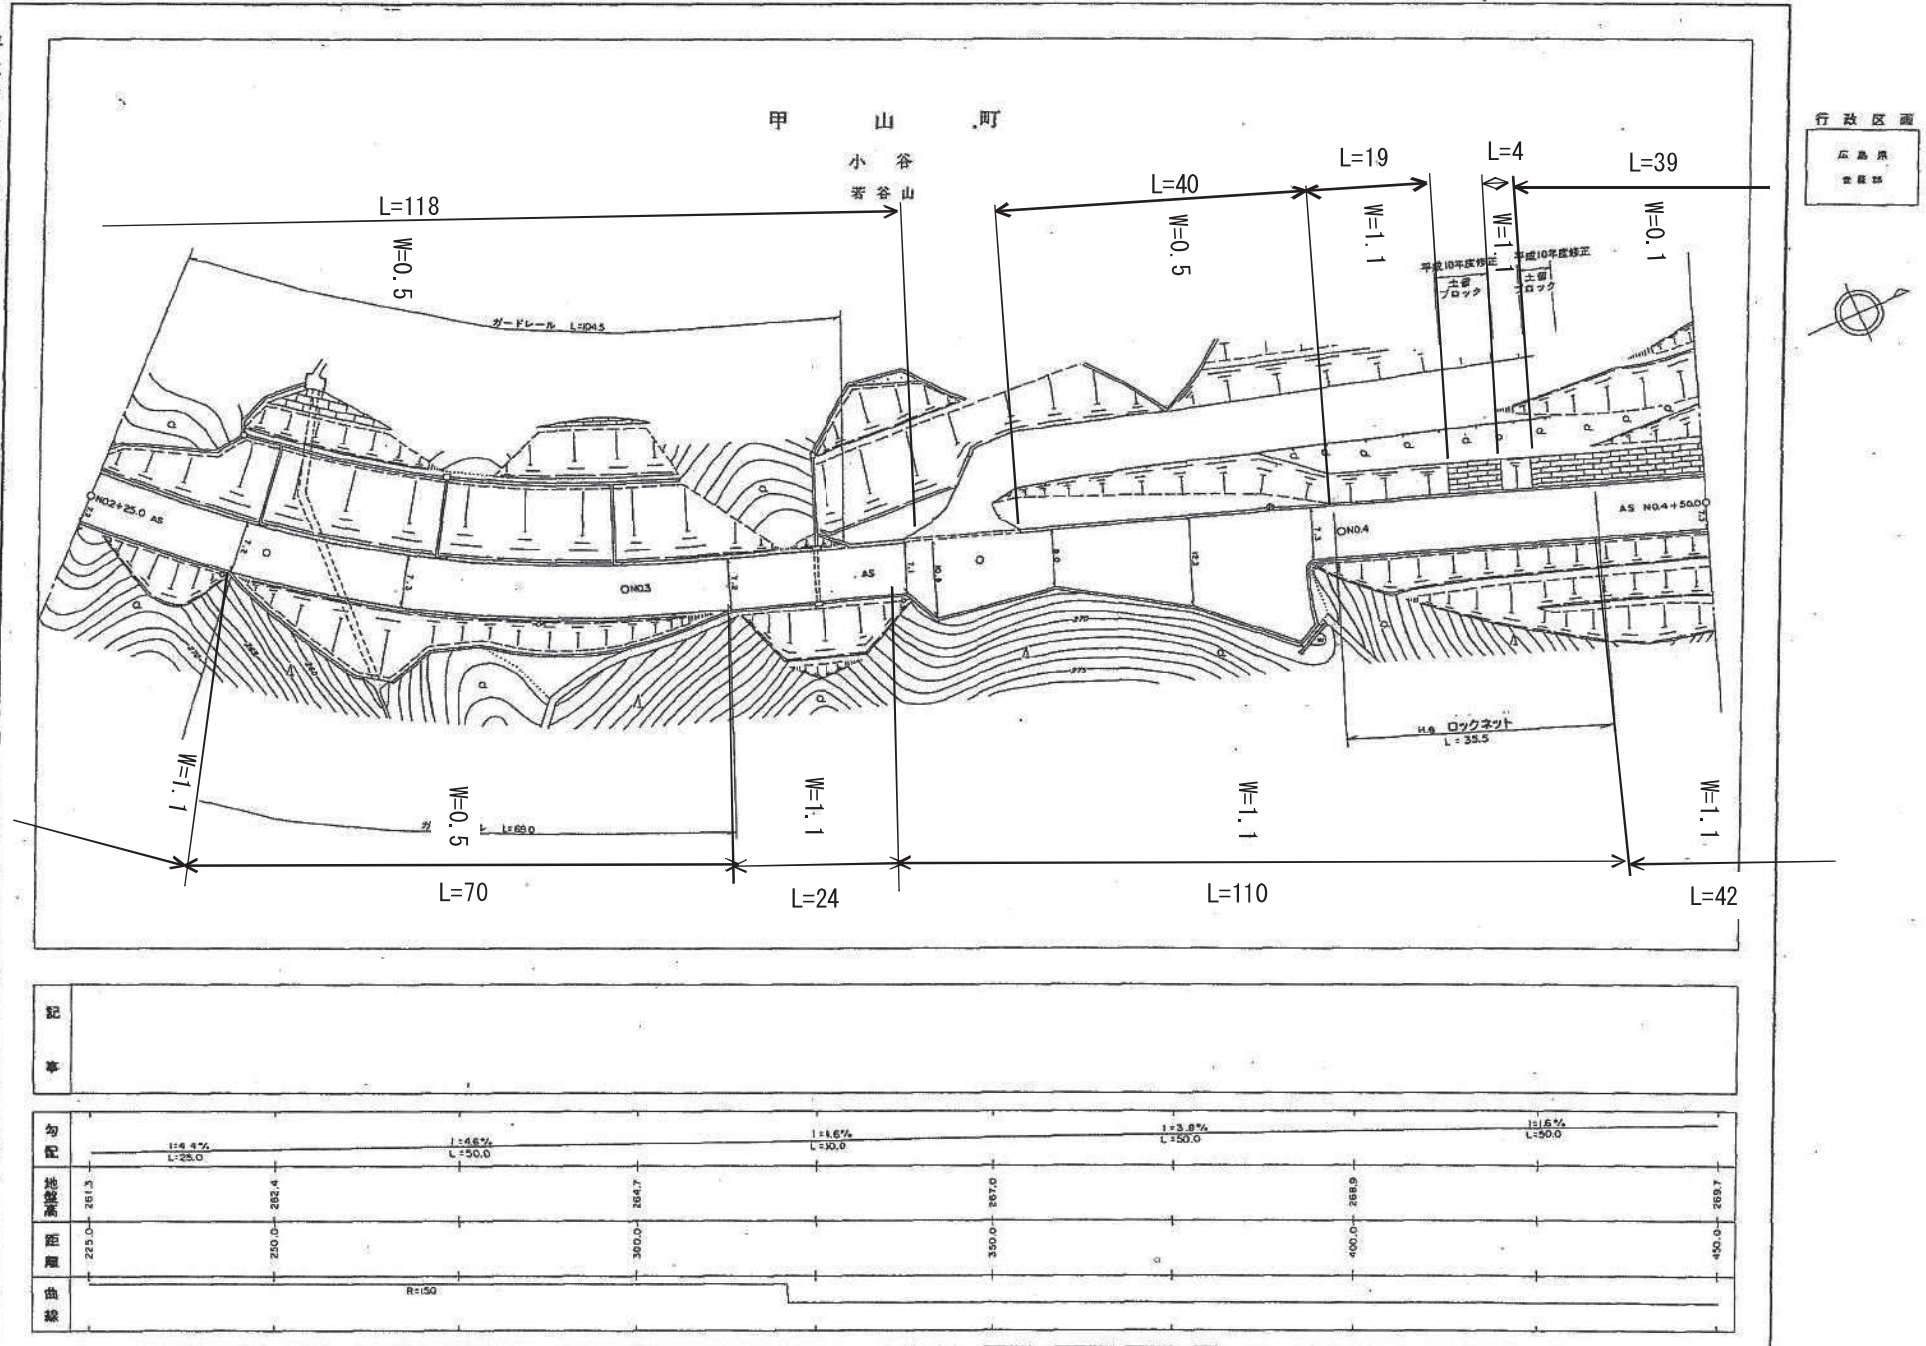


上下土木(建築)事務所

主要地方道府中世羅三和線平面図 No.3

1:500

平成六年三月全面見直し

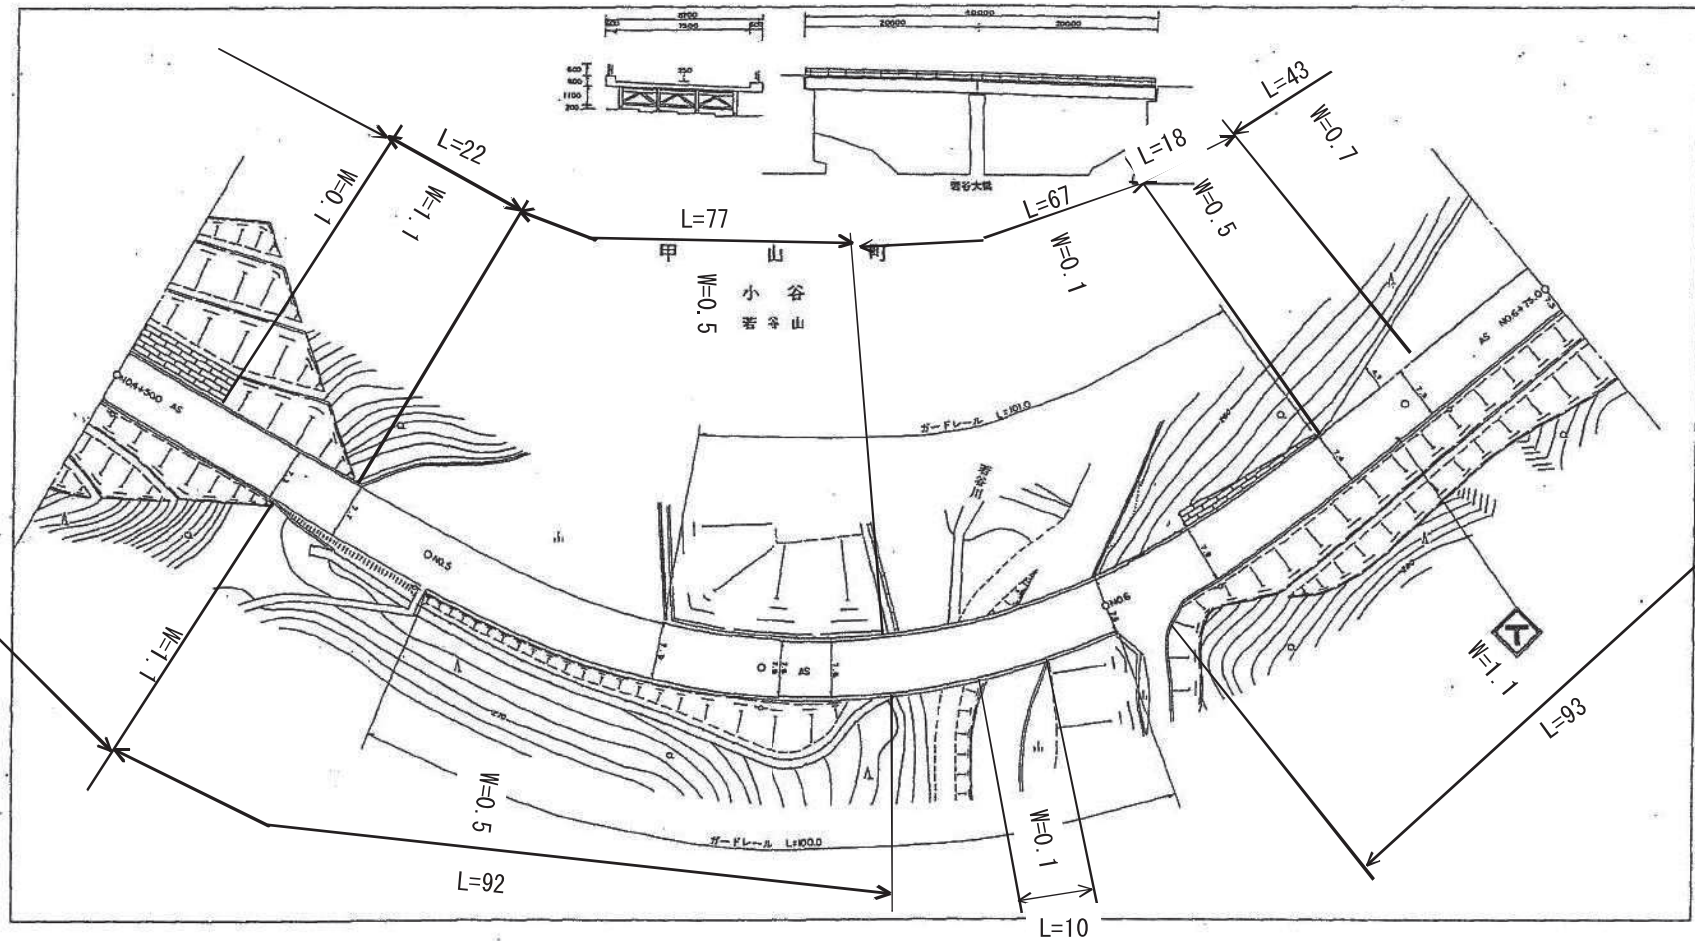

行政区画
広島県
世羅郡




上下土木(建築)事務所

記	若谷大橋 L=40.0 W=7.5 昭和57年5月 5g				
勾配	1+2.2% L=50.0	1+2.8% L=50.0	1+2.8% L=50.0	1+2.8% L=50.0	1+2.8% L=25.0
地盤高	289.7	289.1	287.7	286.3	284.9
距離	450.0	500.0	550.0	600.0	650.0
曲線	R=100				

1:500

平成六年三月全面見直し

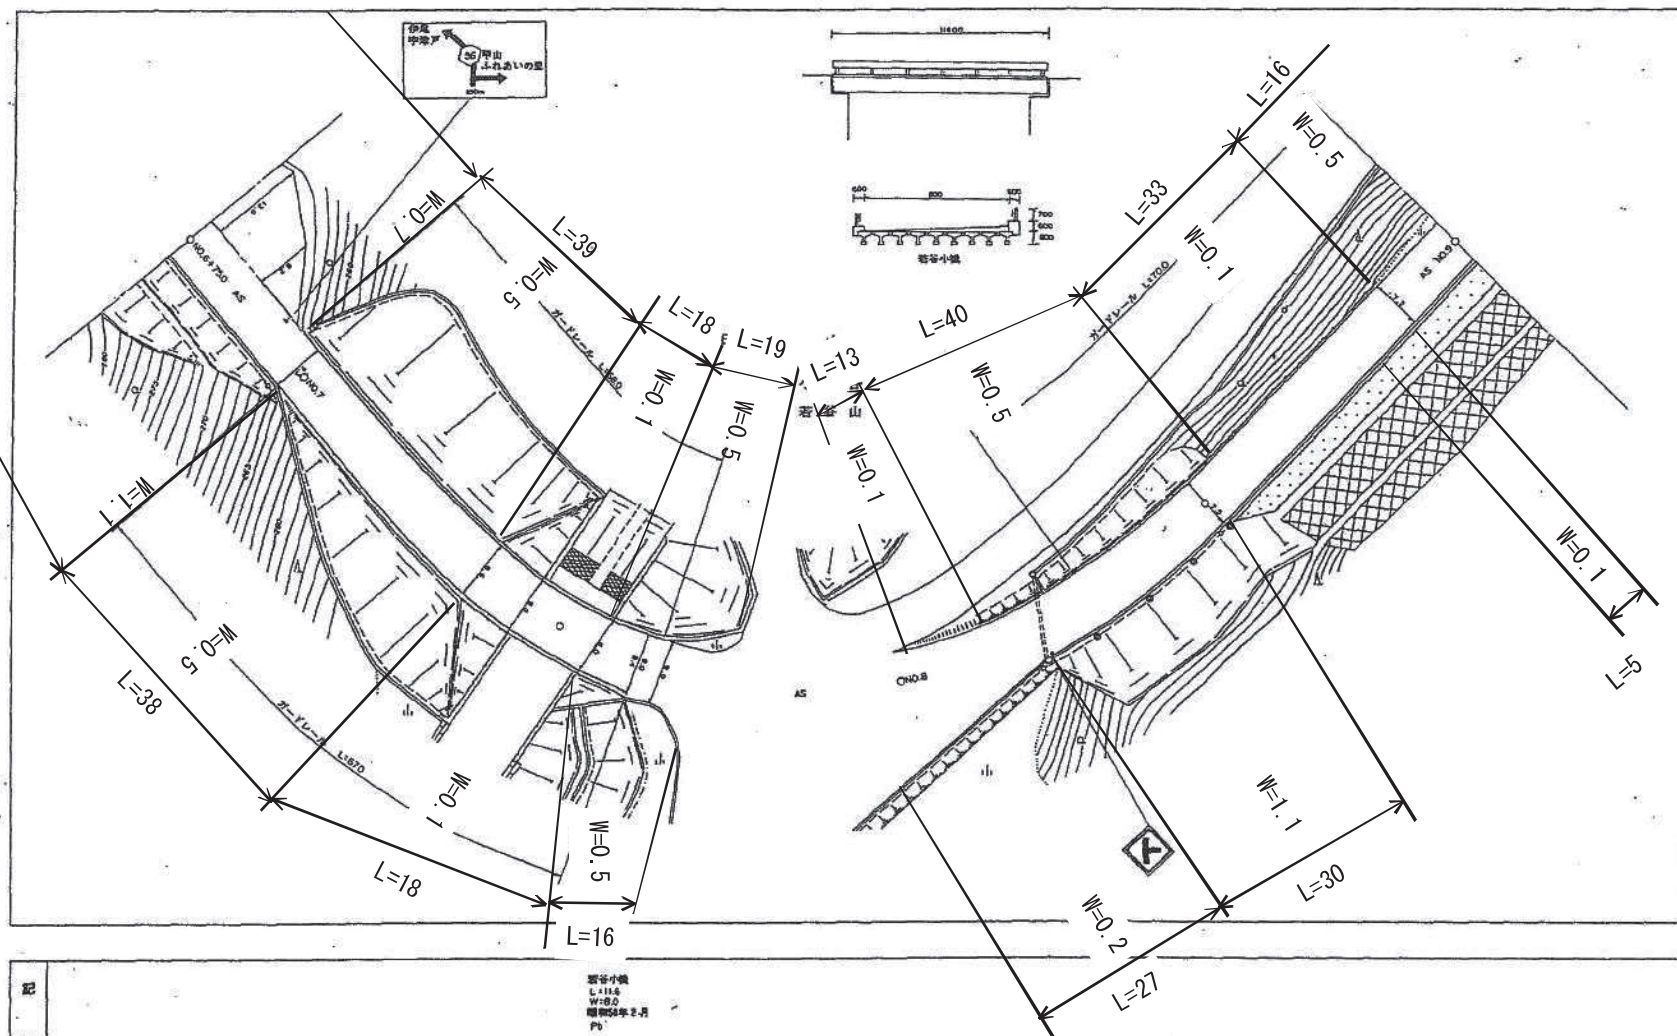




上下土木(建築)事務所




L=27

R=70

主要地方道府中世羅三和線平面図 No.5

1:500

平成六年三月全面見直し

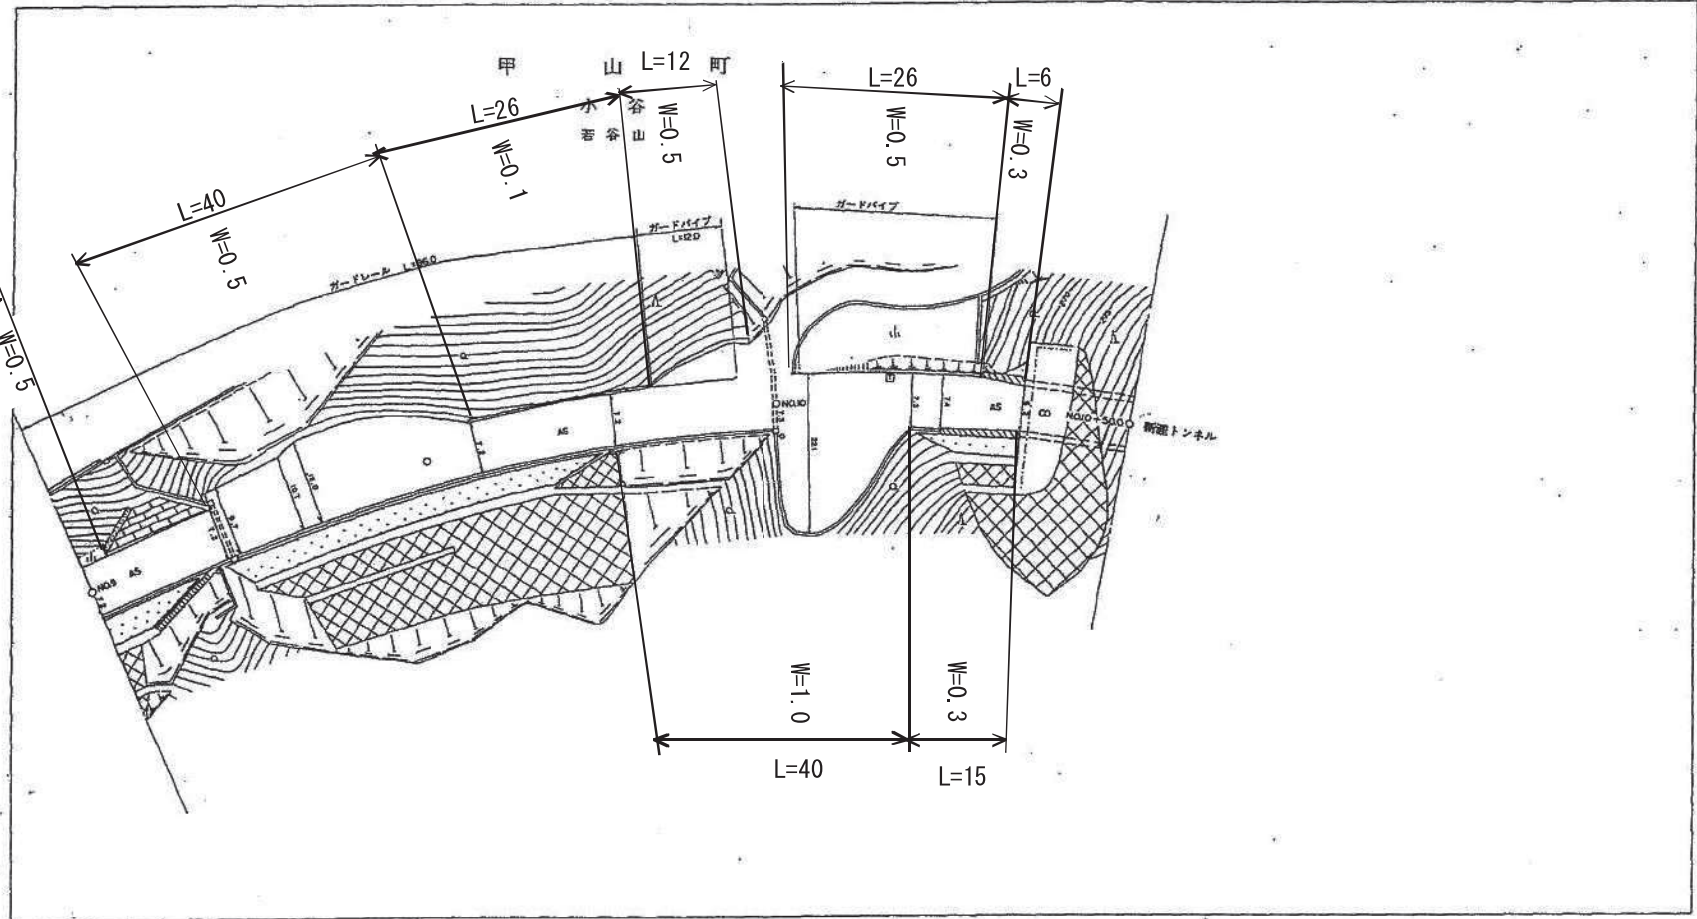

行政区画

広域用
道路法



記	事
勾配	1=2.8% L=50.0
地盤高	262.7
距離	900.0
曲線	R=1220

上下土木(建築)事務所


1 : 500



上下土木事務所

1:500

平成六年十月作成

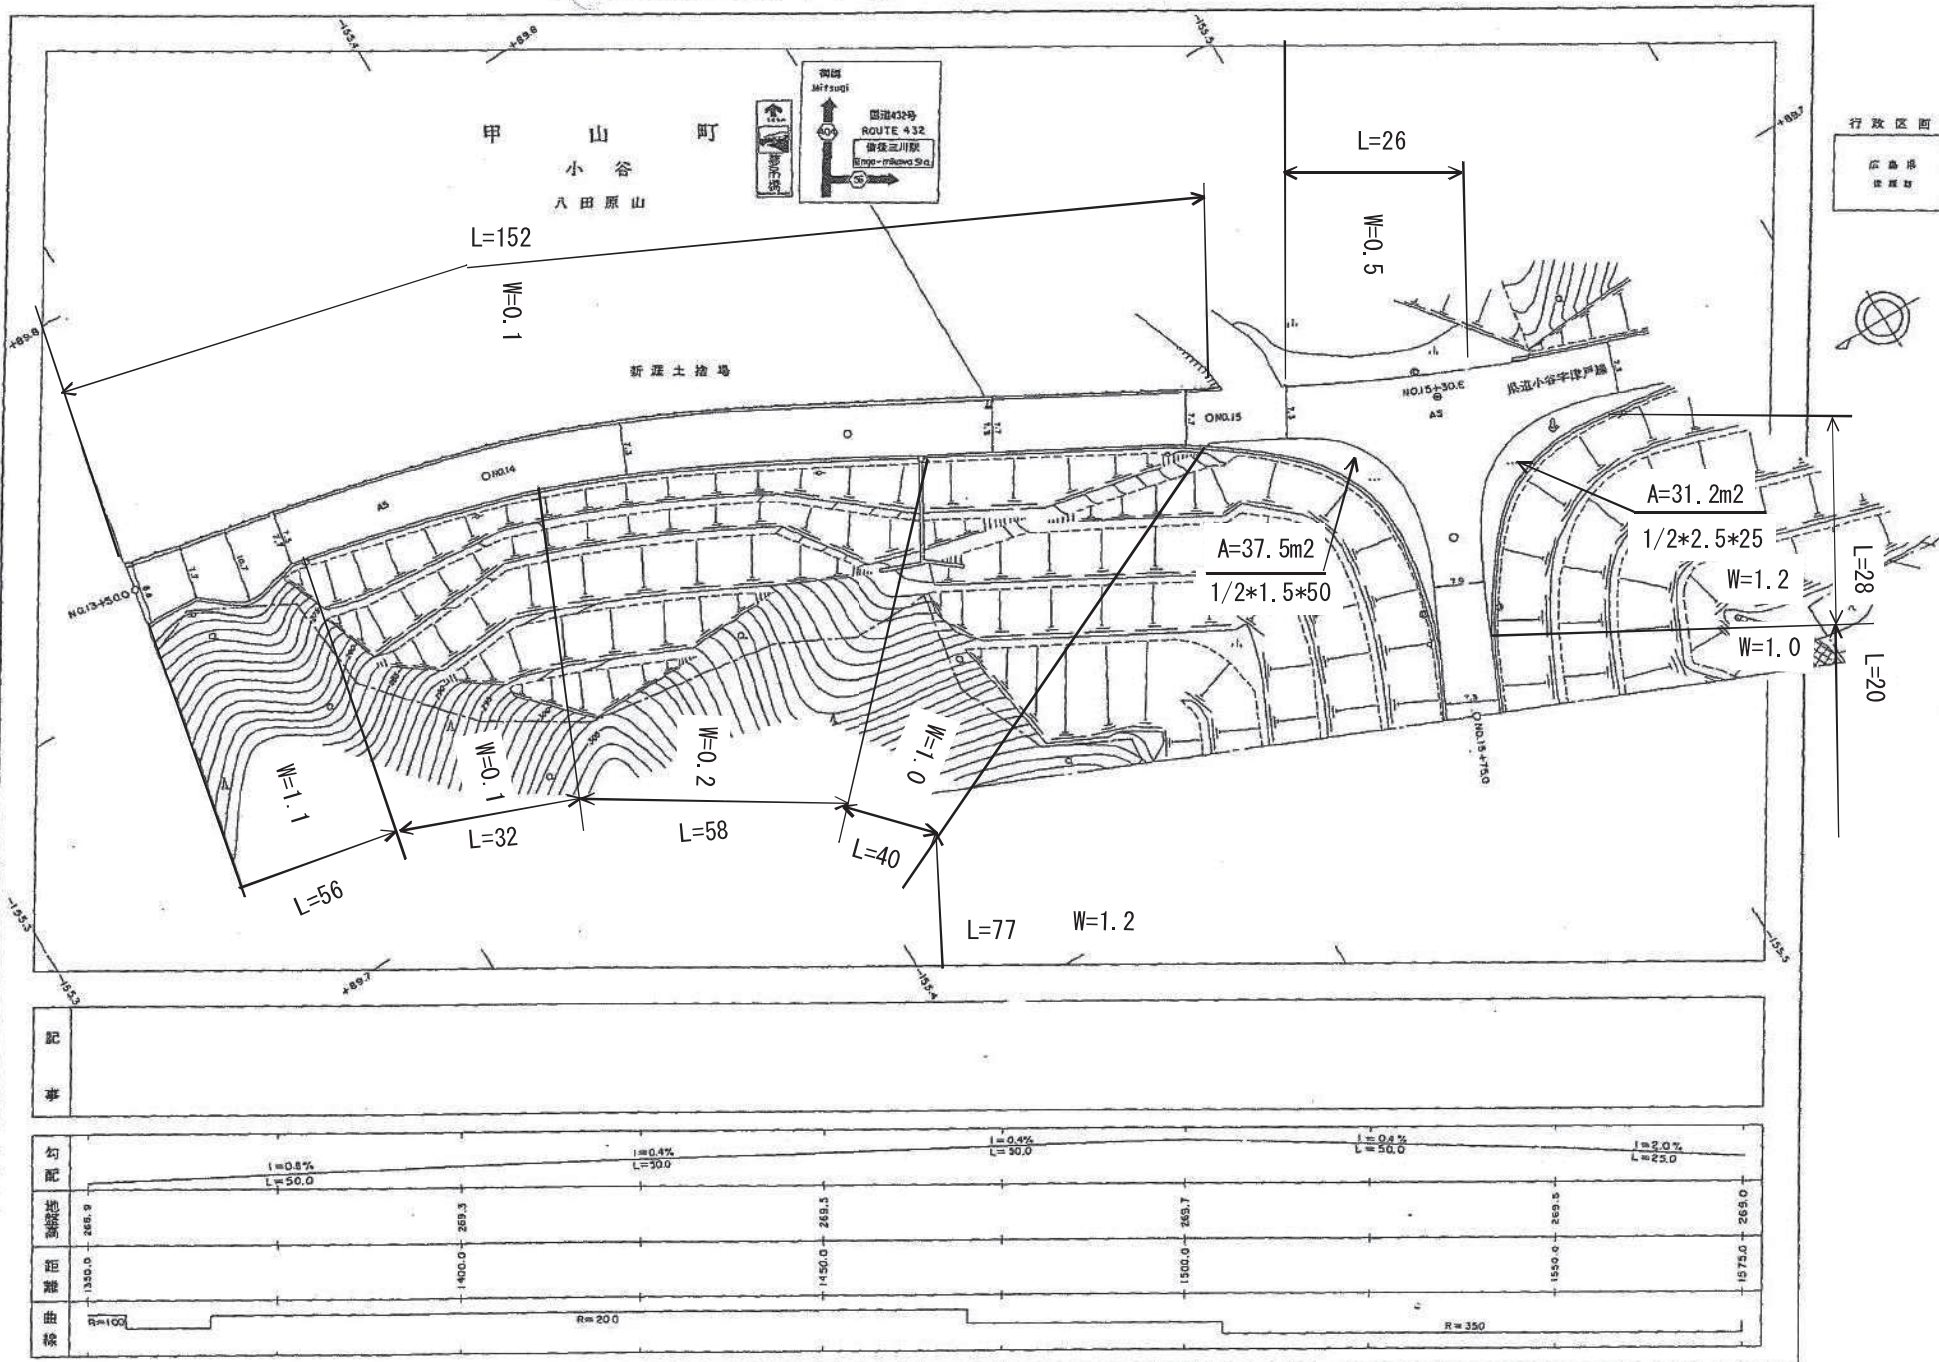

上下土木事務所

1:500




上下土木事務所

主要地方道府中世羅三和線平面区 1.9

1:500

平成六年十月作成

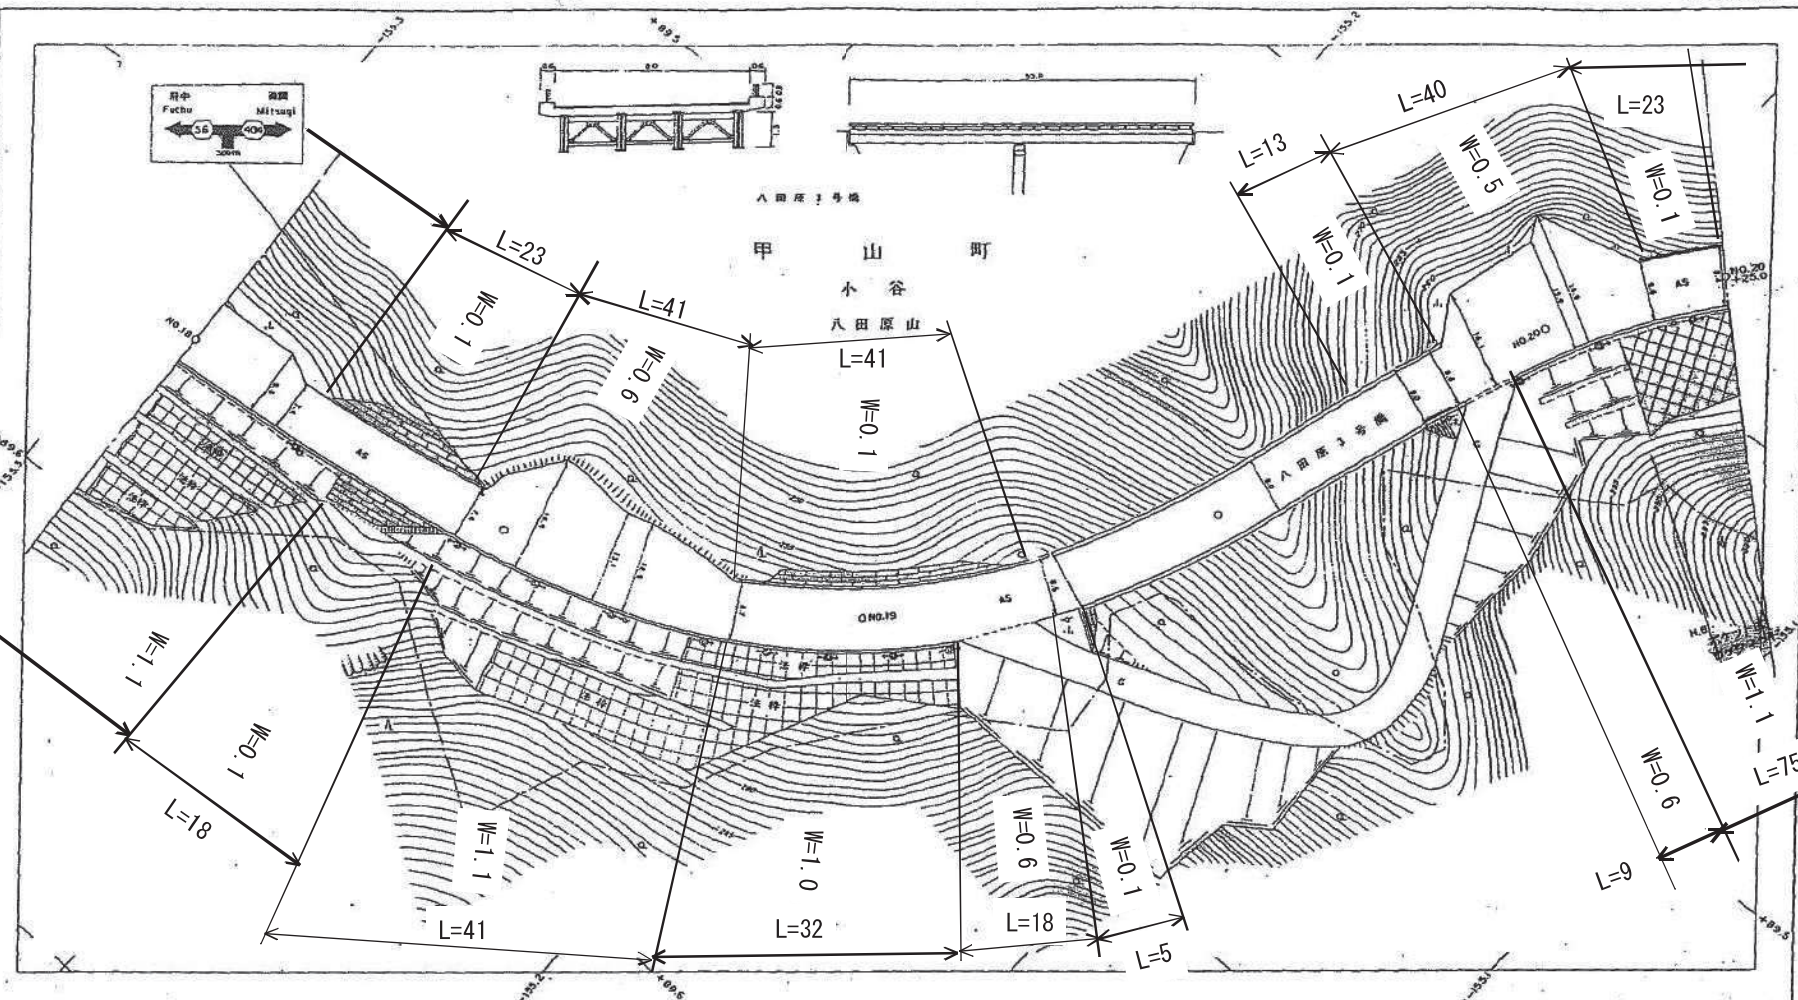

行政区画
広島県
世羅町




記事	八田原3号橋 L=33.0 W=8.0 昭和63年12月 5g				
勾配	1=1.5% L=50.0				
地盤高	250.3	250.7	250.7	250.8	250.1
距離	1300.0	1350.0	0.0061	0.0061	2000.0
曲率	R=400				

上下土木事務所

1:500'

平成六年十月作成

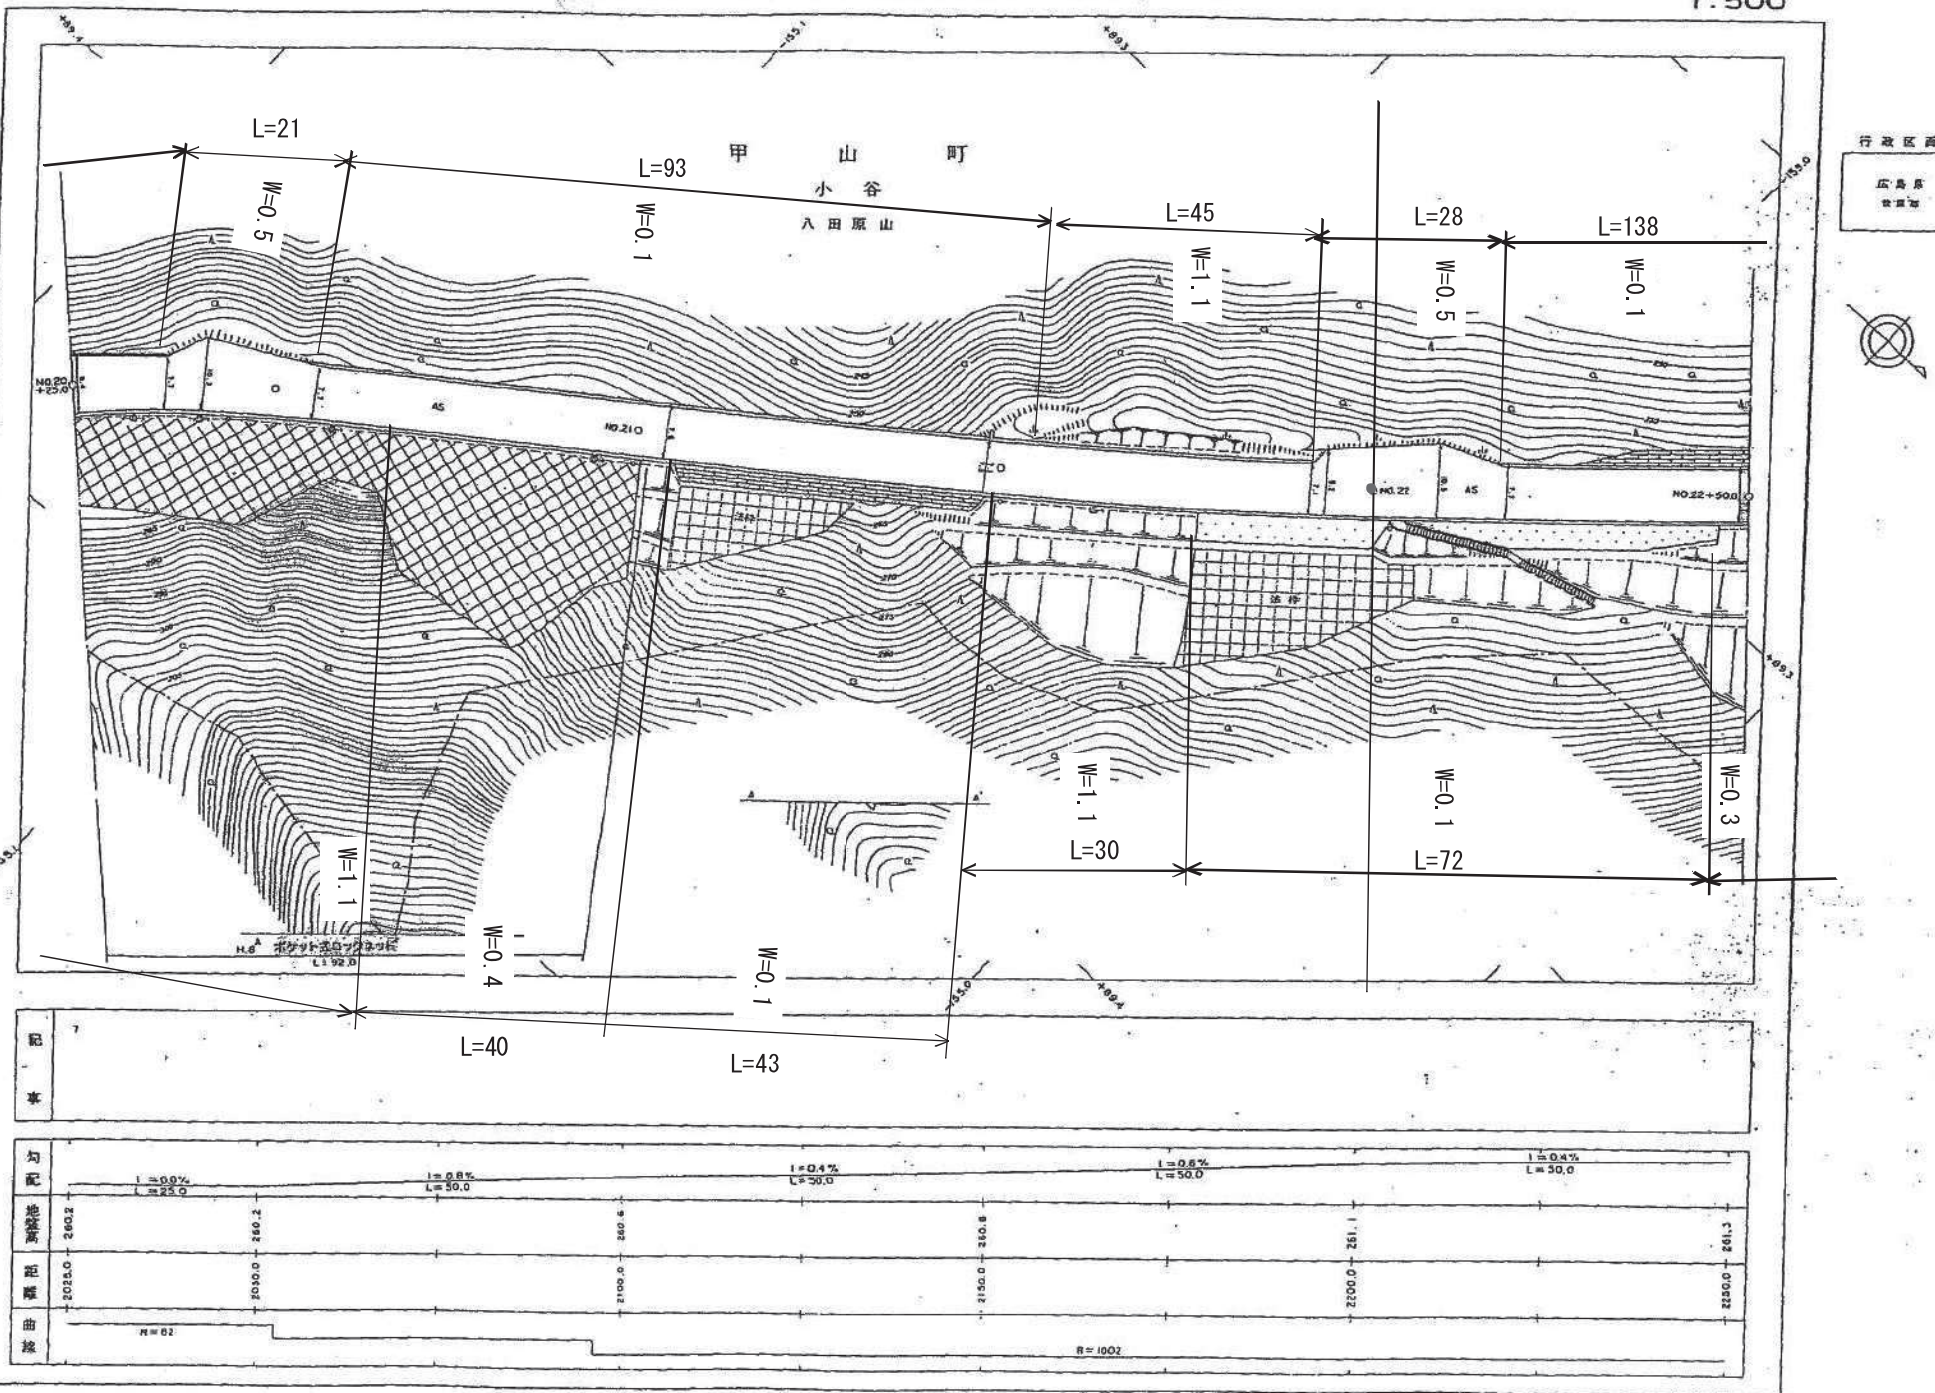


上下土木事務所

主要地方道府中世羅三和線平面図No.11

1:500

平成六年十月作成

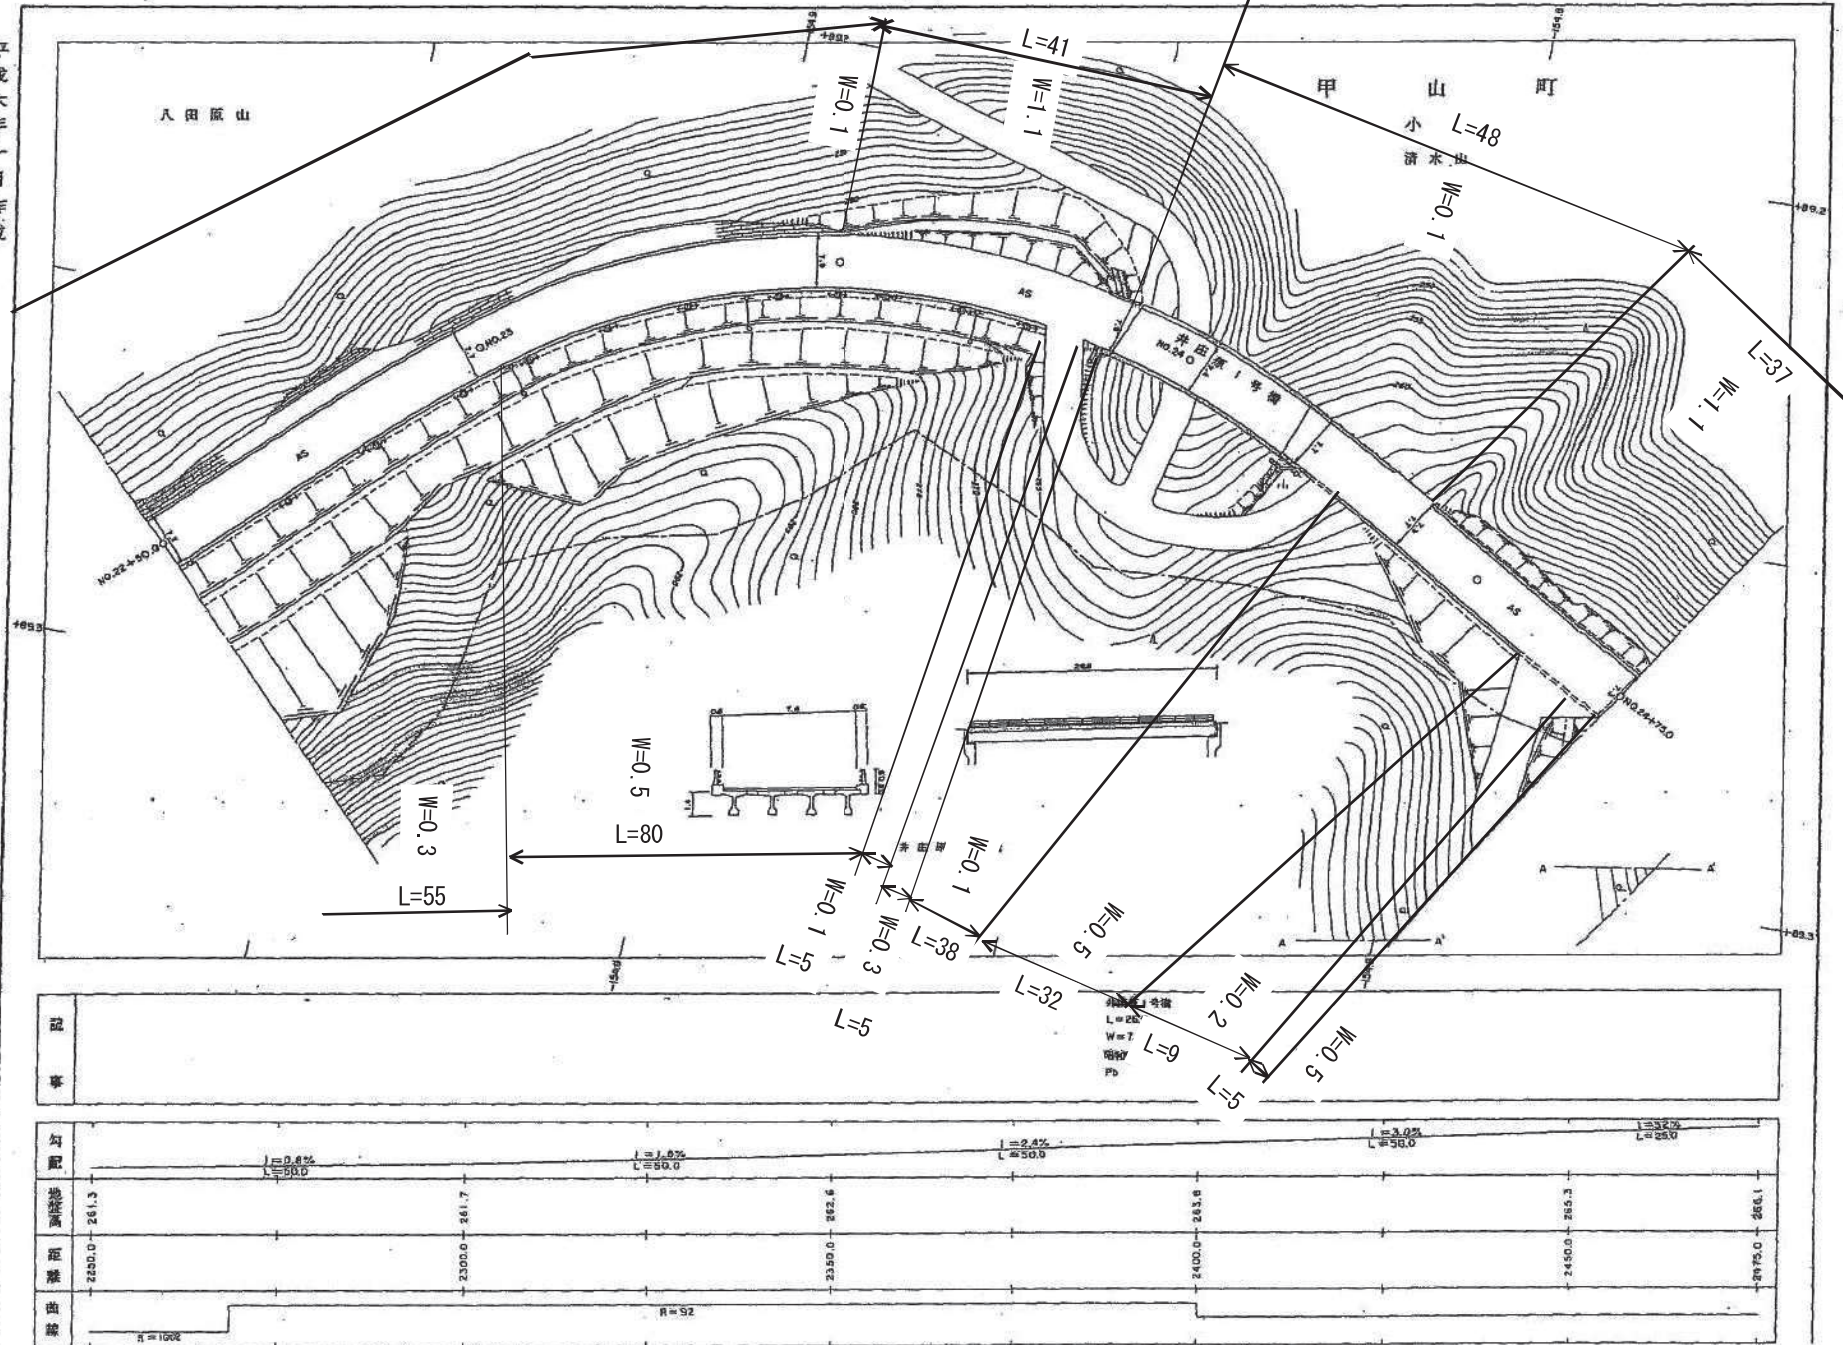


上下土木事務所

主要地方道府中世羅三和線平面図No.12

1:500

平成六年十月作成

行政区
広島県
世羅郡

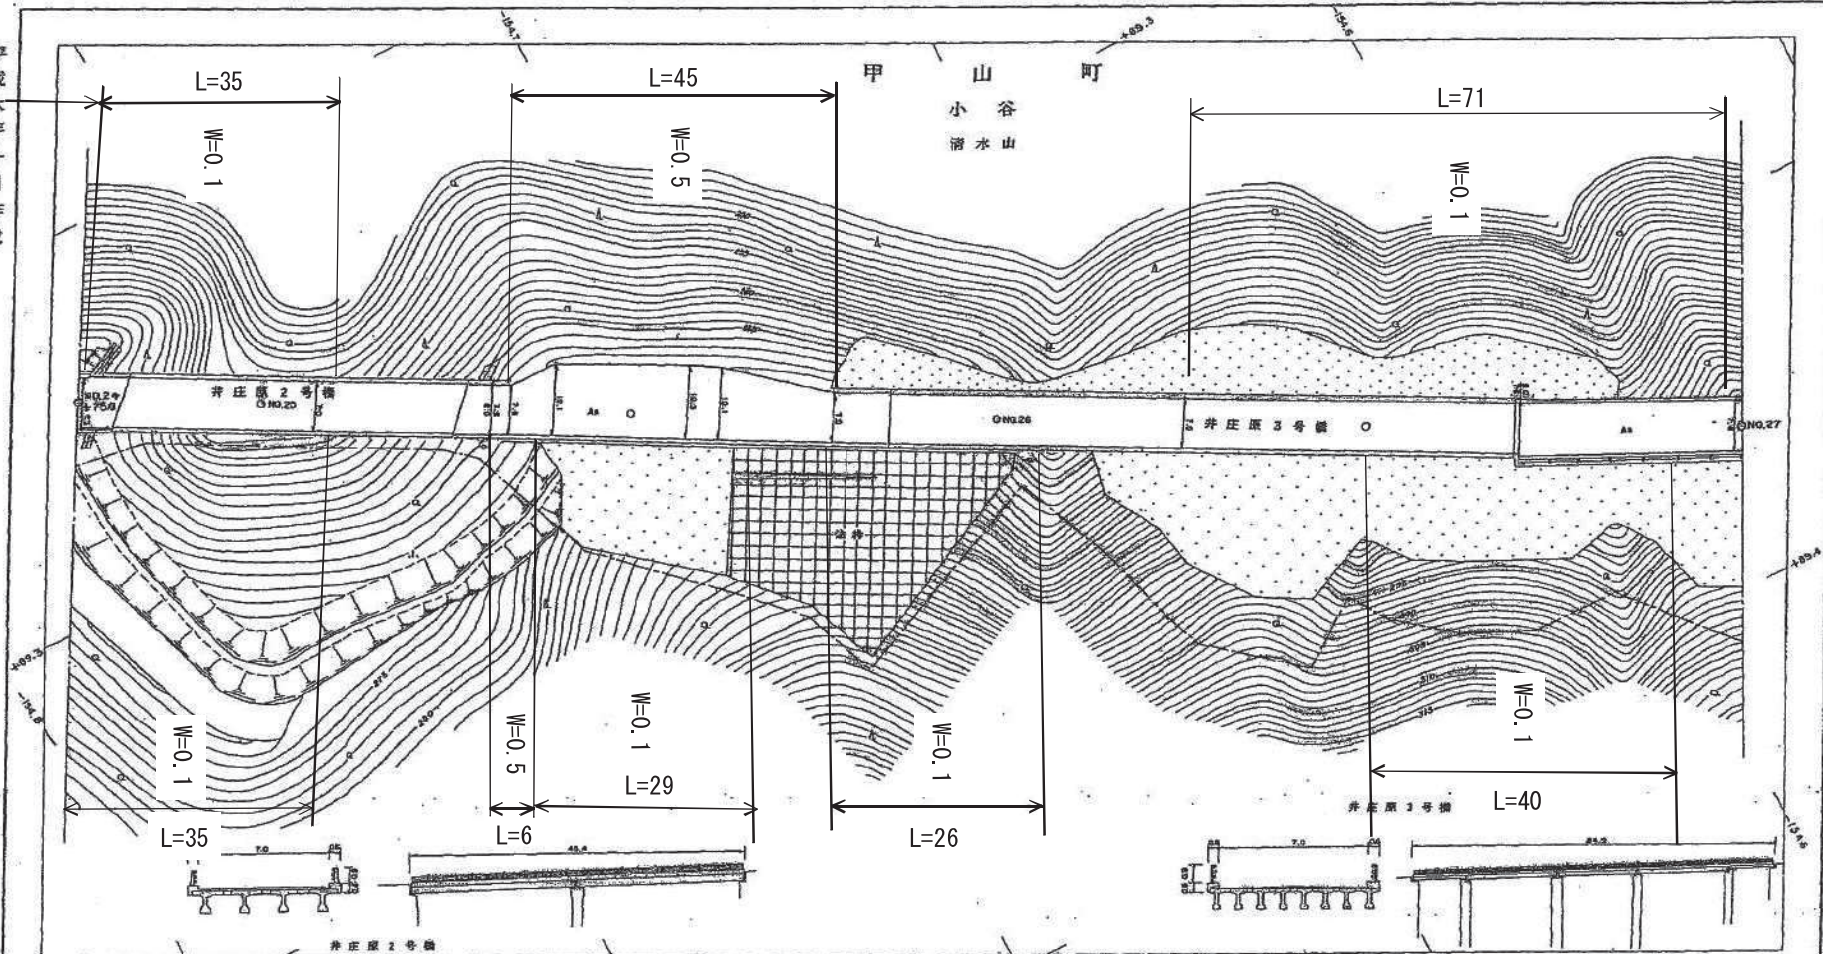

記	井庄原2号橋 L=45.4 W=7.0 昭和59年12月 Pb	井庄原3号橋 L=84.9 W=7.0 平成2年3月 Pb
---	---	---

勾配	1.27%	3.27%	3.27%	3.42%	3.27%
距離	2475.0	1500.0	588.2	1012.0	2650.0
曲線					R=230

上下土木事務所


主要地方道府中世羅三和線平面図No.13

1:500

平成六年十月作成

行政区

広島県
三和郡

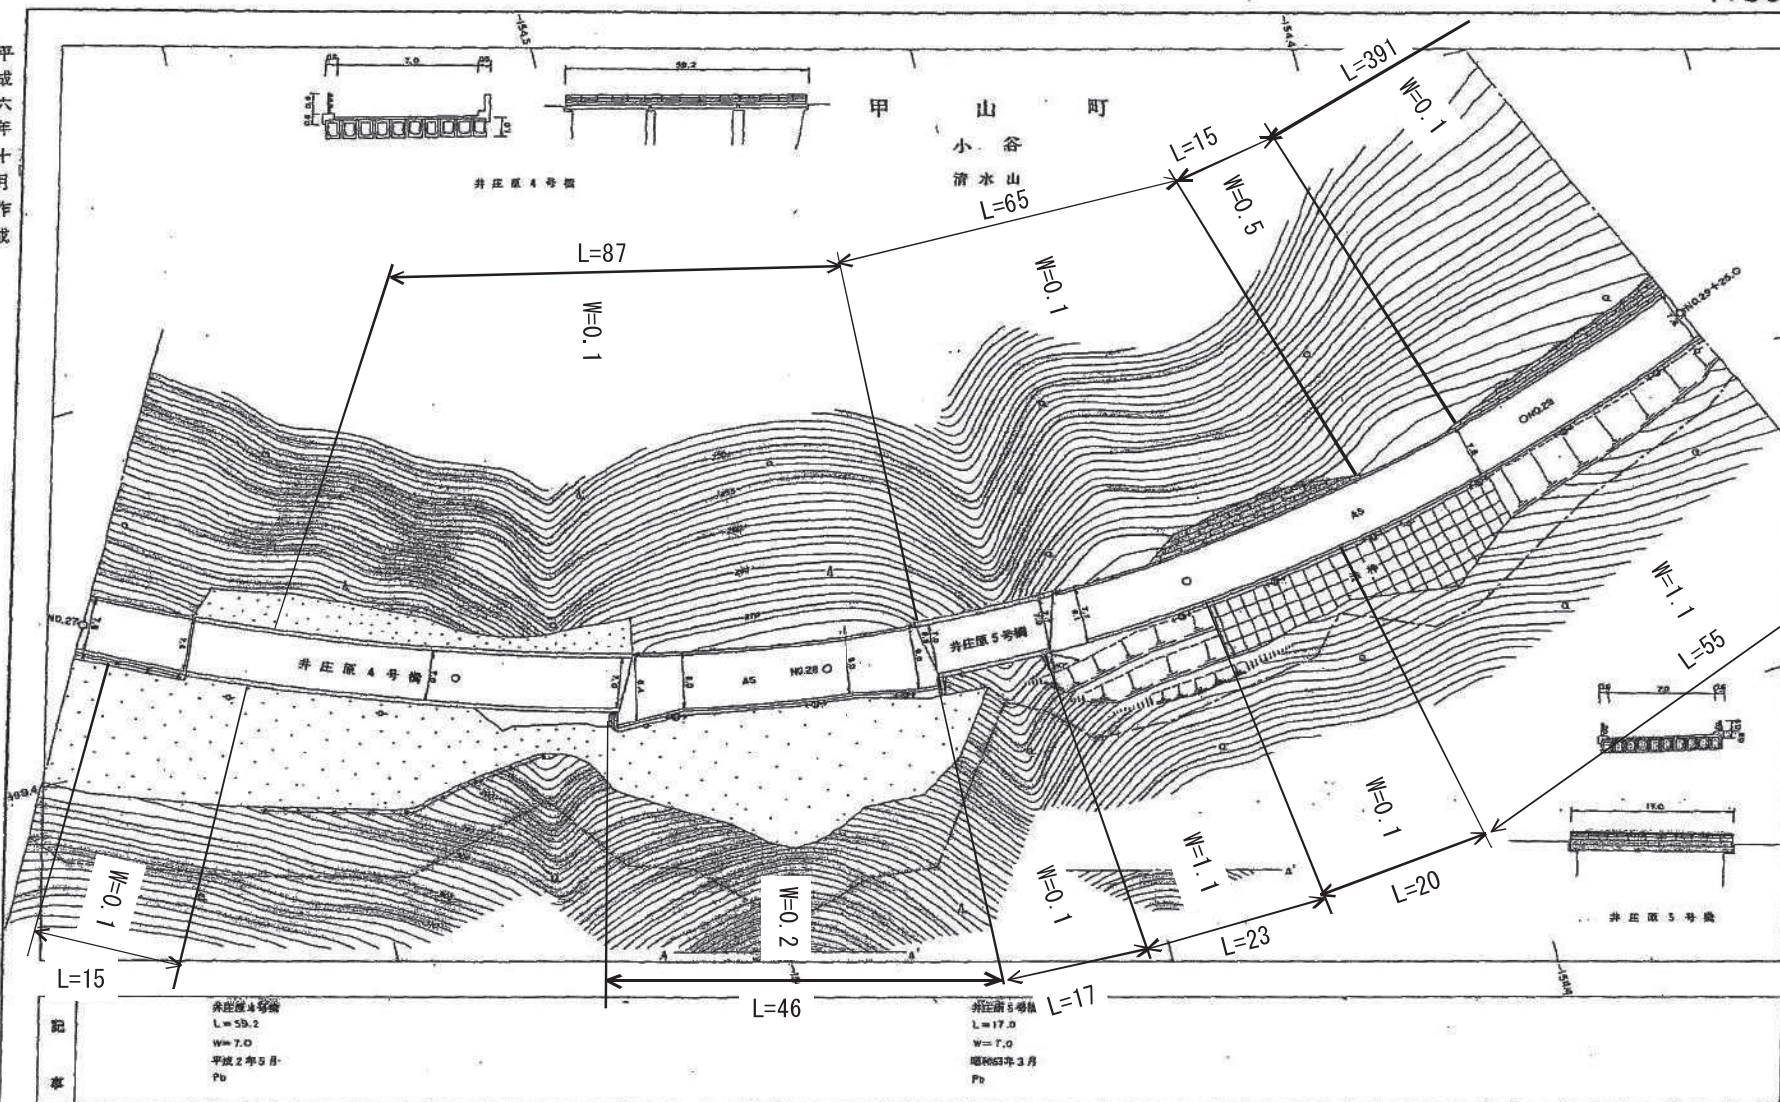

勾配	1=2.6%	1=0.4%	1=0.4%	1=2.6%	1=0.8%
地盤高	2732.0	2740.0	2742.8	2741.1	2722.7
距離	2700.0	2740.0	2800.0	2850.0	2905.0
曲線					


上下土木事務所

主要地方道府中世羅三和線平面図No.14

1:500

平成六年十月作成

行政区
広島
世羅

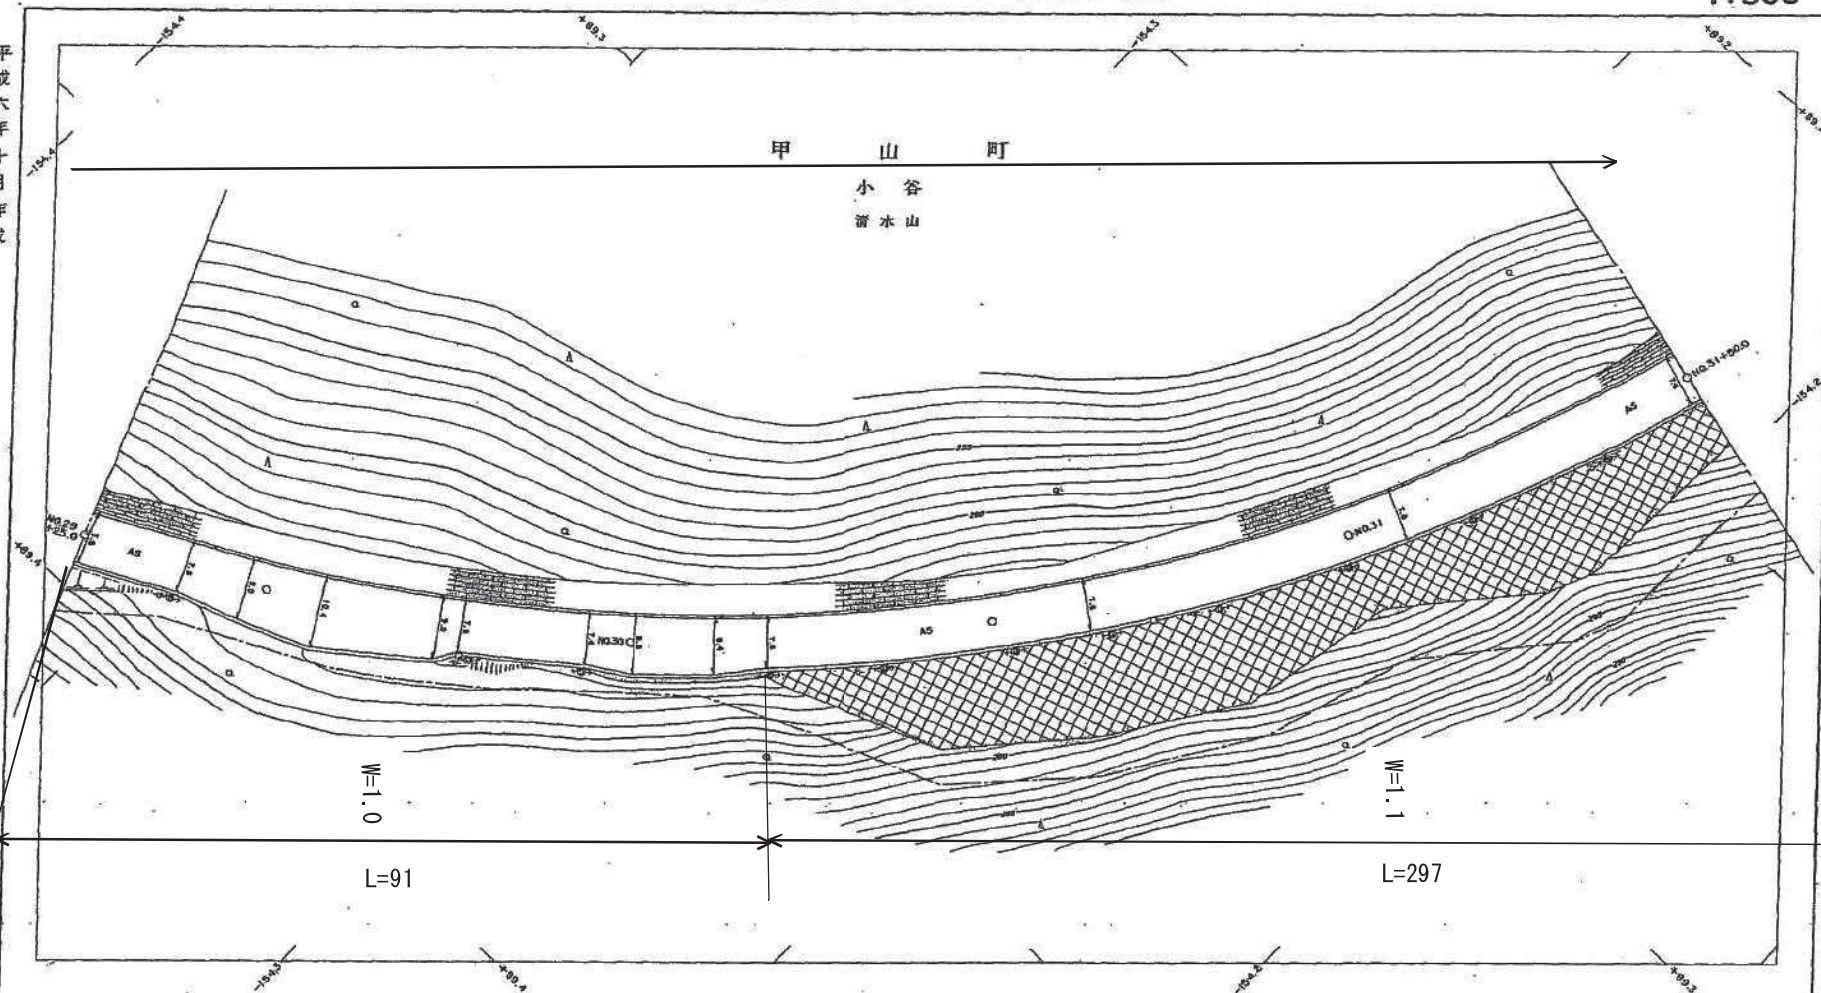

記						
事						
勾配	1=1.2%	1=5.0%	1=2.0%	1=3.0%	1=2.0%	
	L=25.0	L=50.0	L=50.0	L=50.0	L=50.0	
地盤高	272.5	272.2	268.7	268.3	266.8	265.6
距離	2000.0	2500.0	3000.0	3050.0	3100.0	3150.0
曲線						
				R=250		

上下土木事務所


主要地方道府中世羅三和線平面図No.15

1:500

行政
境界



平成六年十月作成

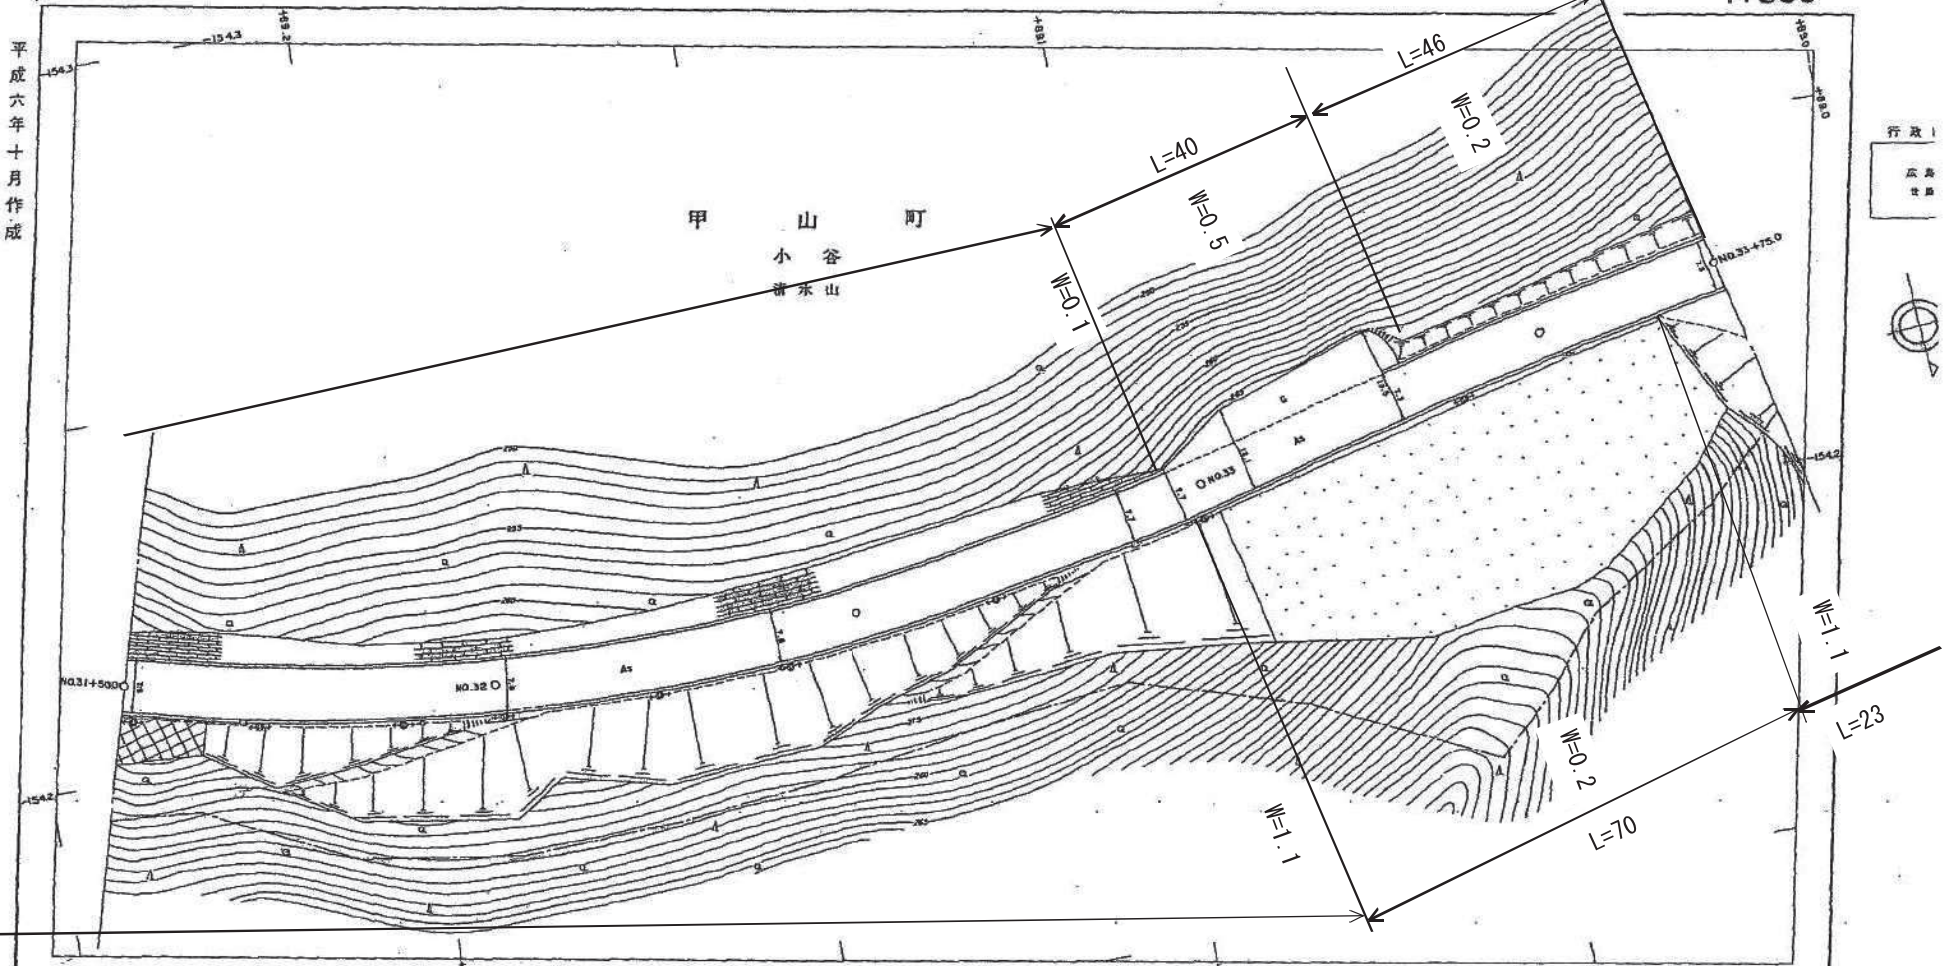

記 事	
勾配	1=0.8% L=50.0
地盤	265.8
距離	3150.0
曲線	R=250
	265.4
	3200.0
	265.1
	3250.0
	264.9
	3300.0
	264.6
	3350.0
主要地方道府中世羅三和線平面図No.16

L=97

1:500

平成六年十月作成

行政区
広島県
三和線

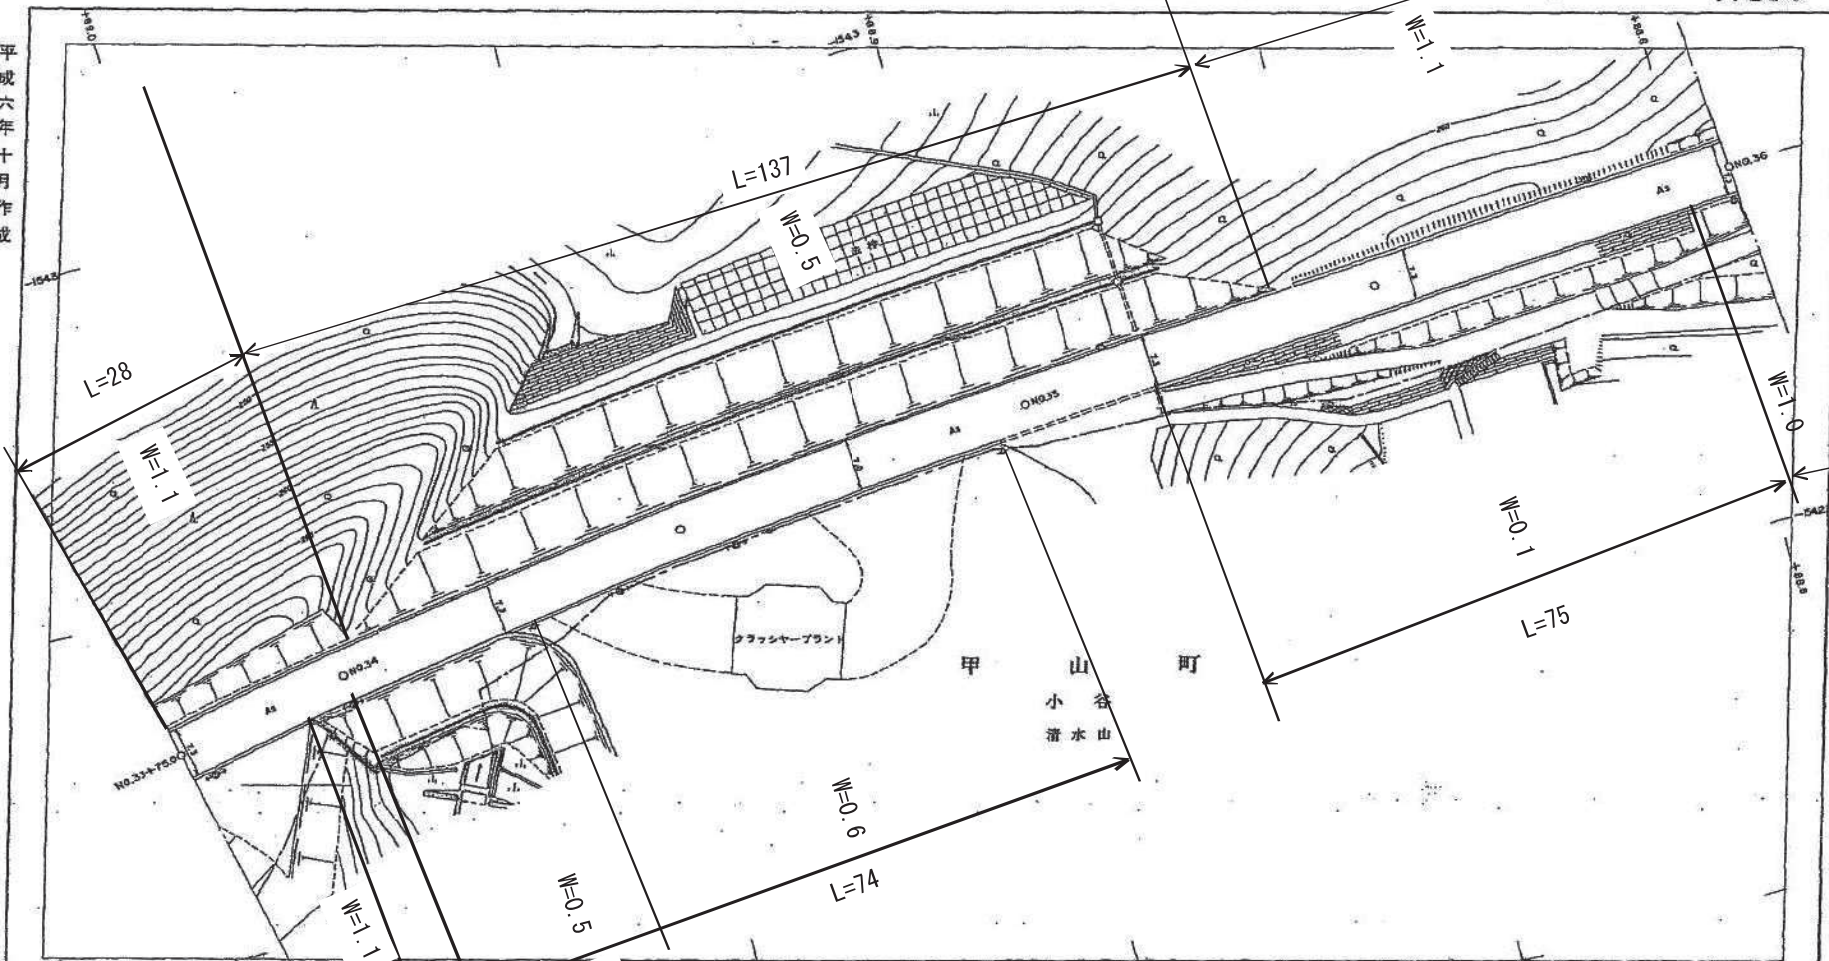


上下土木事務所

主要地方道府中世羅三和線平面図No.17

1:500

平成六年十月作成

行政
區界

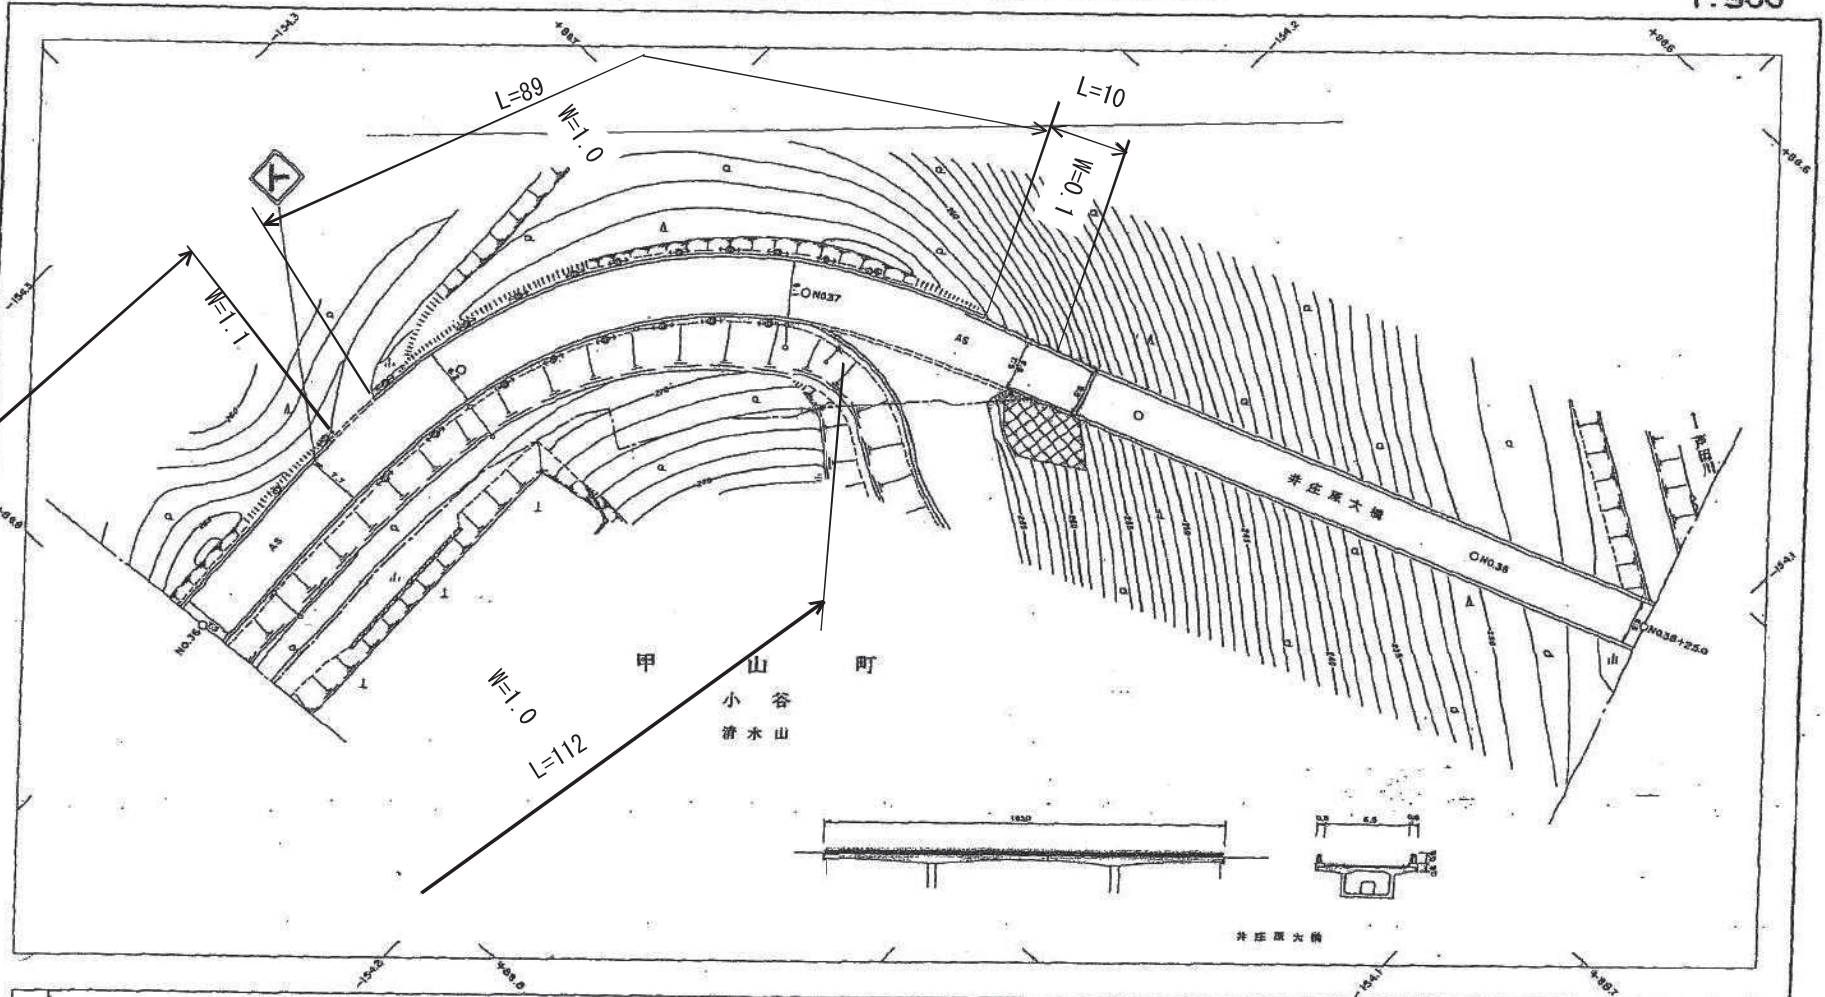

井庄原大橋

記号	井庄原大橋								
勾配	$I=0.4\%$ $L=50.0$		$I=0.6\%$ $L=50.0$		$I=0.4\%$ $L=50.0$		$I=0.6\%$ $L=50.0$		$I=0.8\%$ $L=25.0$
橋脚間	263.4		263.2		262.7		262.4		262.3
距離	3600.0		3700.0		3750.0		3800.0		3825.0
曲線			$R=60$						

井庄原大橋
 $L=165.0$
 $W=6.0$
 平成2年3月
 P.


上下土木事務所

主要地方道府中世羅三和線平面図No.18

1 : 500

平成六年十月作成

甲 山 町
小 谷

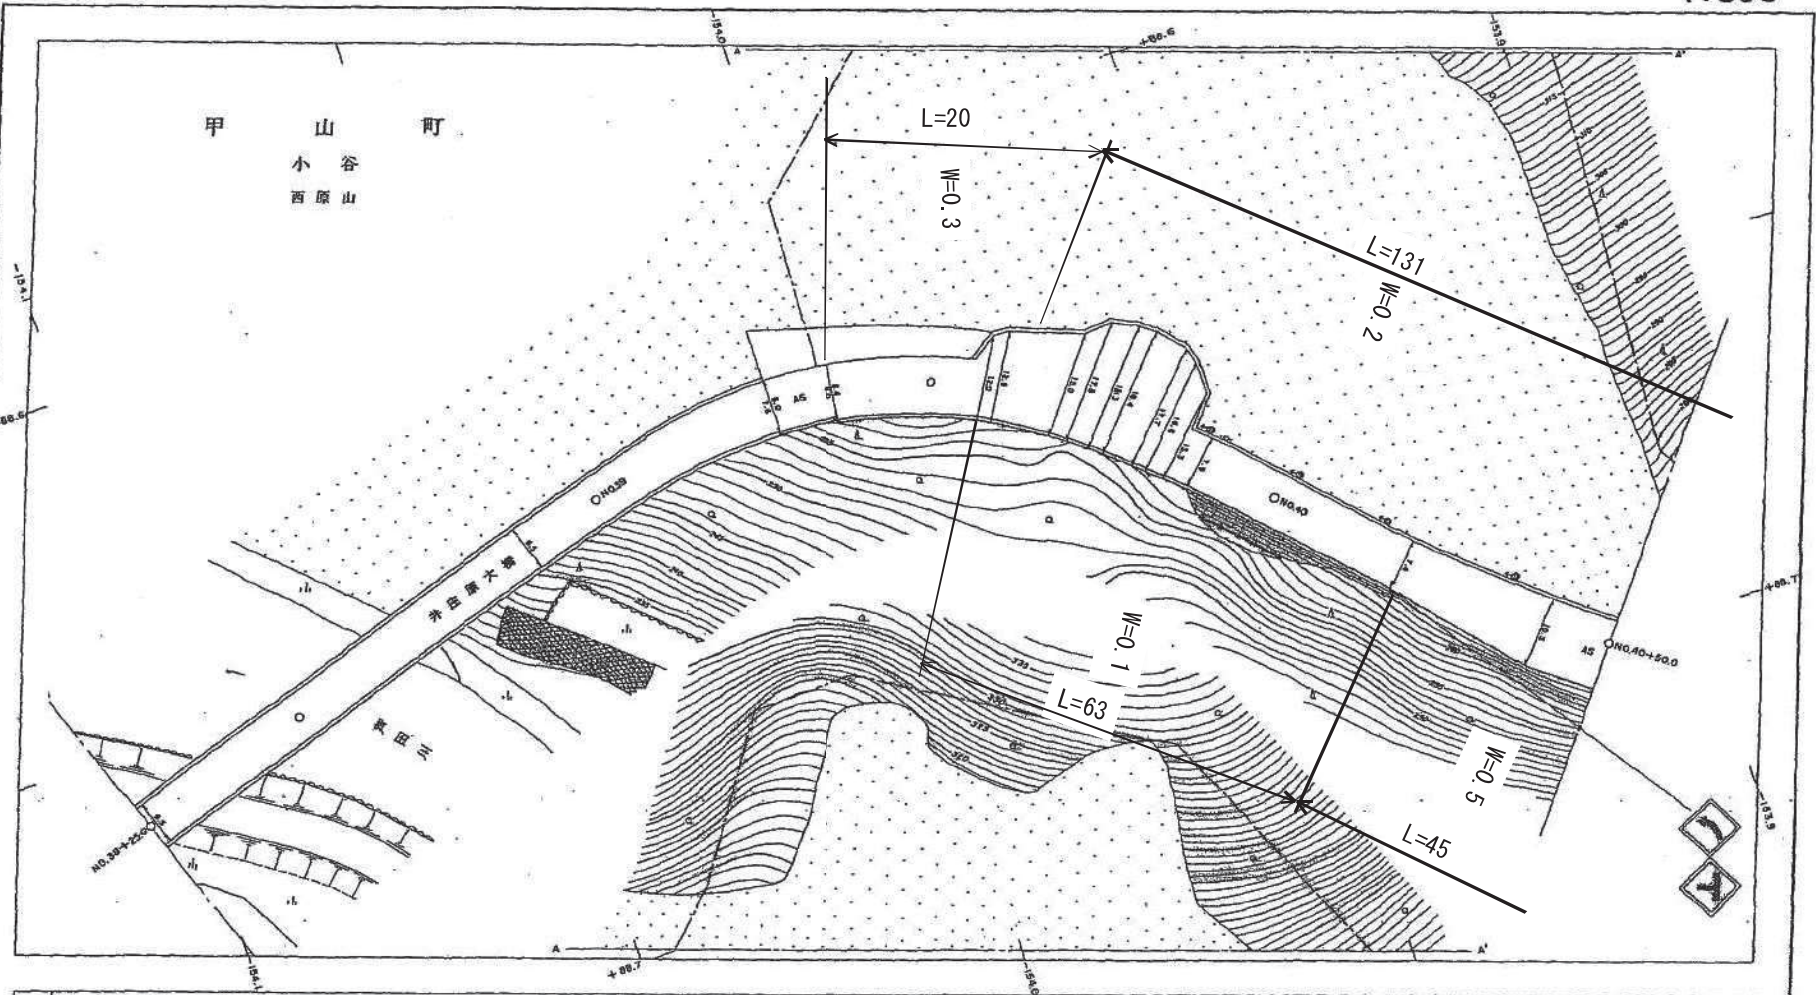

行政区

三、



勾配	地盤高	距離	曲率
$I = 0.4\%$ $L = 25.0$	282.3	3125.0	
$I = 0.6\%$ $L = 50.0$	282.3	3150.0	
$I = 0.4\%$ $L = 50.0$	281.8	3650.0	
$I = 0.4\%$ $L = 50.0$	281.7	3950.0	$R = 60$
$I = 0.4\%$ $L = 50.0$	281.5	4000.0	
$I = 0.6\%$ $L = 50.0$	281.2	4050.0	$R = 160$


上下土木事務所

主要地方道府中世羅三和線平面図No.19

1:500

平成六年十月作成

行政区
広島県

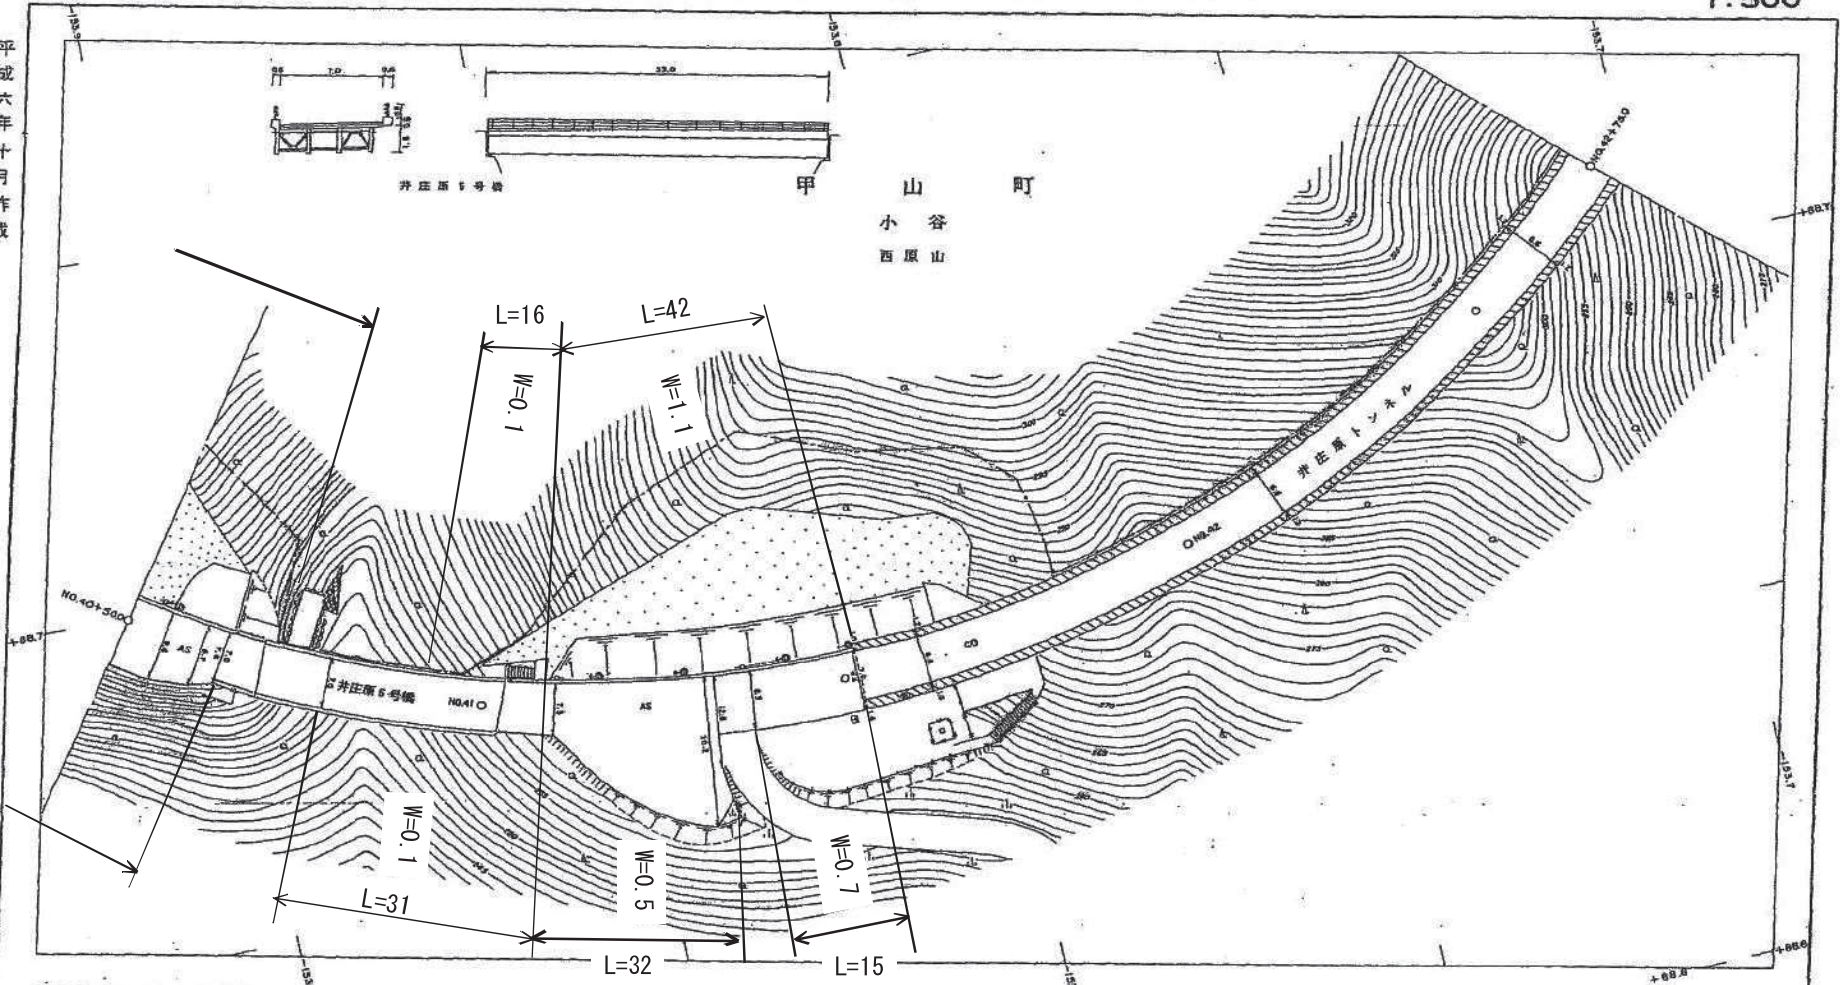

記	井庄橋5号橋 平成4年5月 L=33.0 W=7.0 5g	井庄橋トンネル L=240.0 W=5.6 (標準) 歩道 1.2・1.2	平成4年5月竣工 図形28+38=78m
---	---	--	-------------------------


勾配	1=0.4% L=50.0		1=0.6% L=50.0		1=0.6% L=50.0		1=0.4% L=50.0		1=0.4% L=25.0	
地盤高	261.2	261.0	260.7	260.4	260.2	260.1				
距離	4050.0	4100.0	4150.0	4200.0	4250.0	4275.0				
曲線										

R=160

上下土木事務所

1 : 500

平成六年十月作成

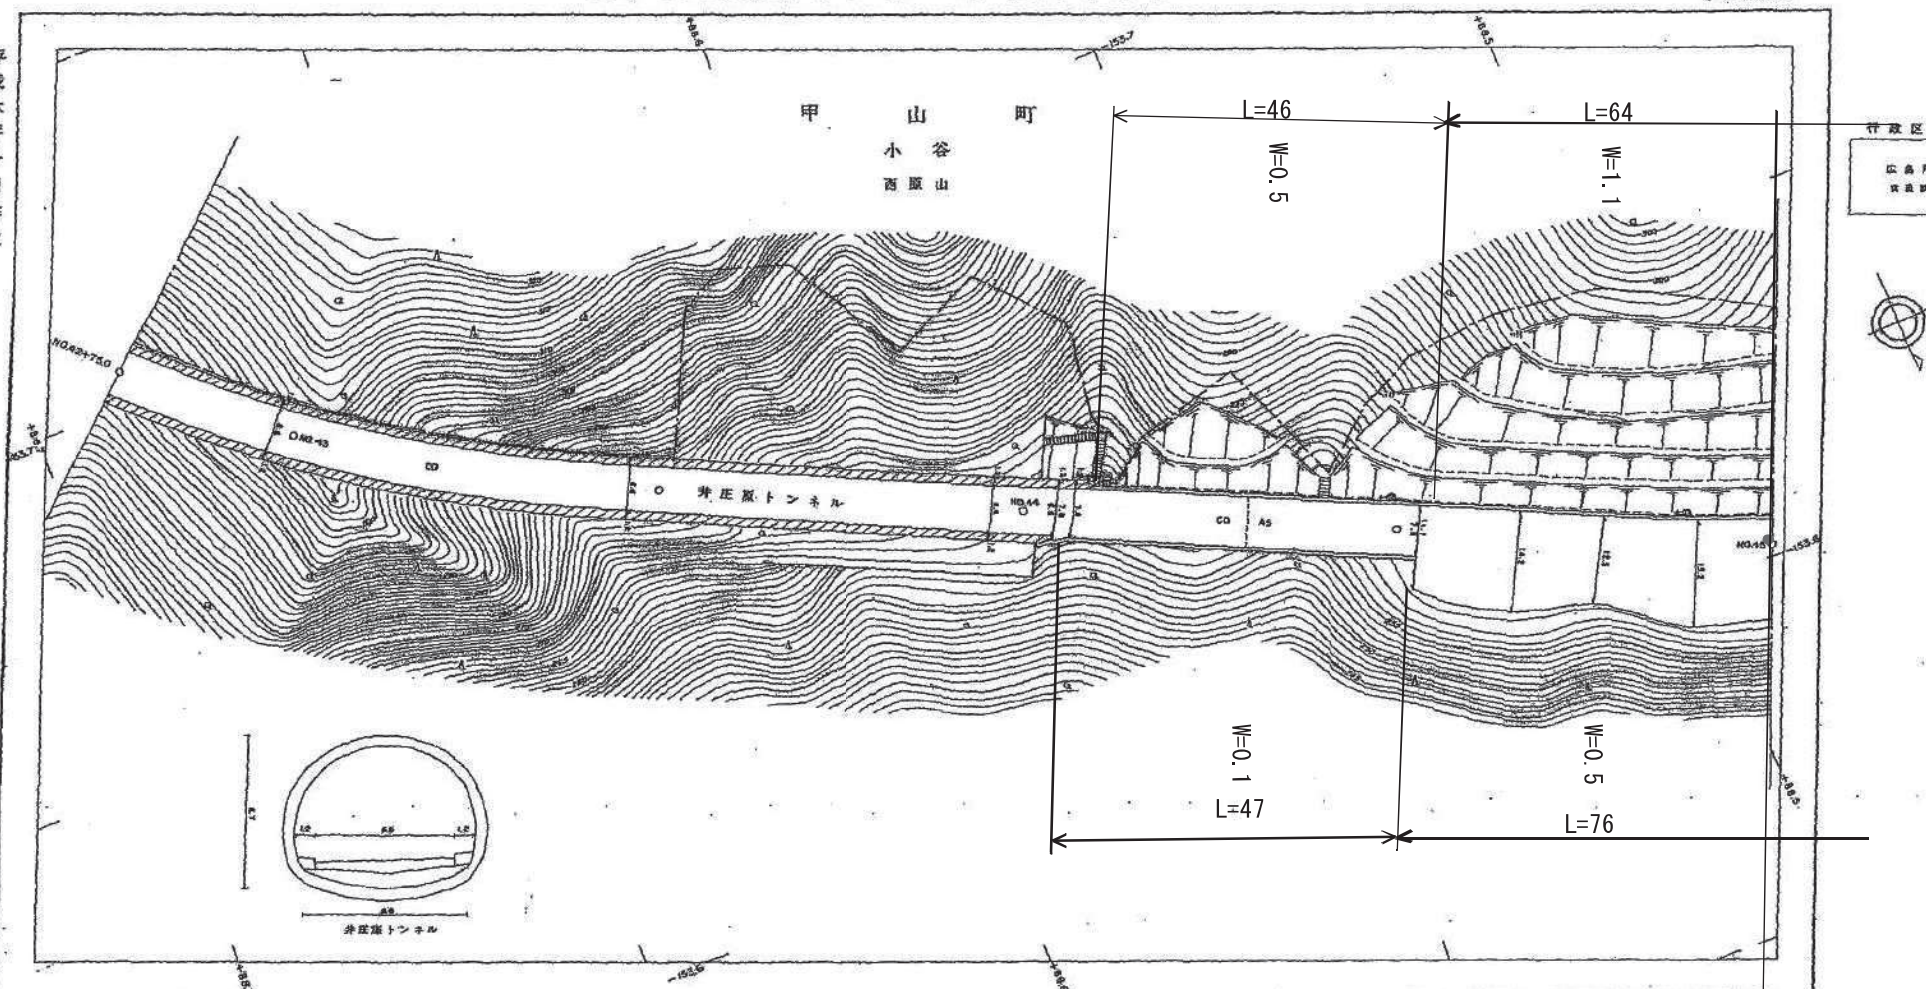

井庄原トンネル 平成4年5月竣工
 $L=240.0$ 原野38+38=76間
 $W=5.5$ (草道)
 全道 1.2 1.2





勾配	橋脚高	路盤	曲線
1=0.4% L=25.0	250.0	4275.0	
1=0.5% L=50.0	250.0	4300.0	R=160
1=0.4% L=50.0	255.7	4330.0	
1=0.5% L=50.0	259.5	4400.0	
1=0.5% L=50.0	259.2	4450.0	
1=0.2% L=50.0	259.1	4500.0	R=250

上下土木事務

主要地方道府中世羅三和線平面図No. 21

1:500

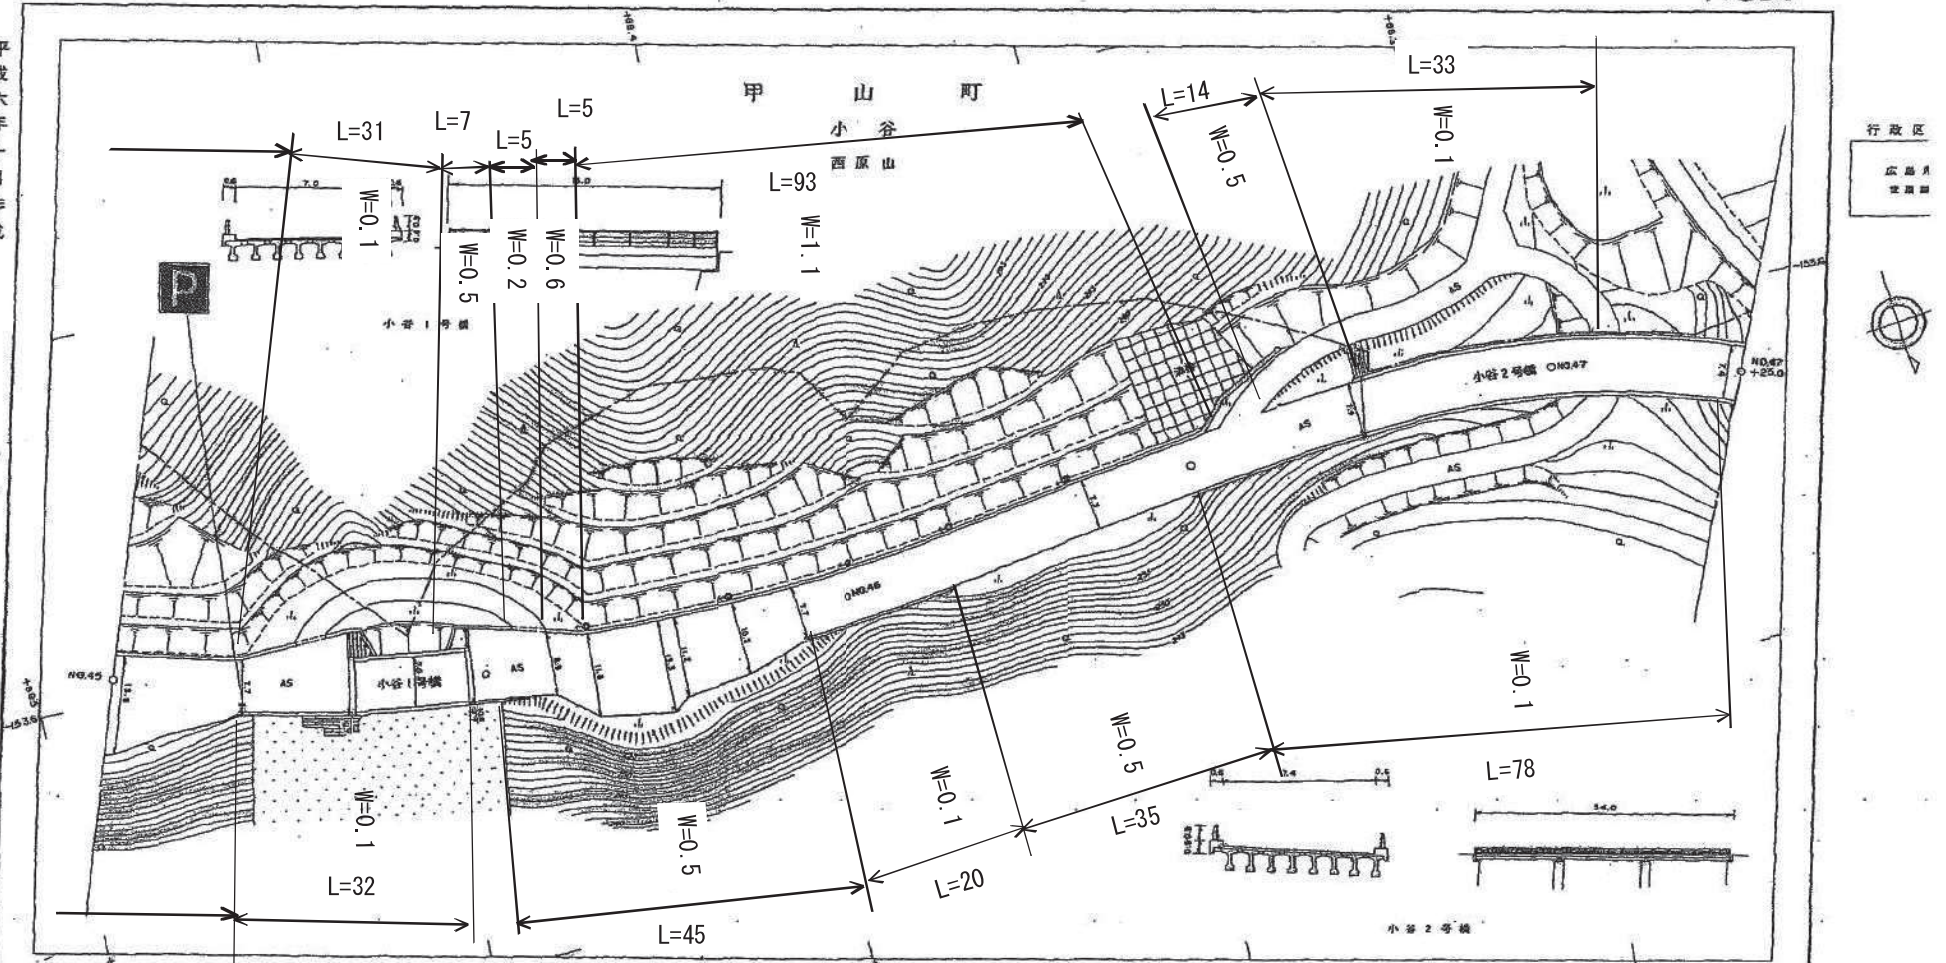

行政区

100




 $\eta = 7.0$

平成5年2月

76



$L = 54.0$
 $M = 3.4$

平成5年2月

勾配	距離	曲率
1 = 0.0 % L = 50.0	4500.0	R = 250
1 = 0.2 % L = 50.0	4550.0	
1 = 0.6 % L = 50.0	4600.0	
1 = 0.6 % L = 50.0	4650.0	
1 = 0.8 % L = 50.0	4700.0	R = 100
1 = 0.8 % L = 50.0	4750.0	


平成六年十月作成

上下土木事務所

主要地方道府中世羅三和線平面図No.22

1:500

平成六年十月作成

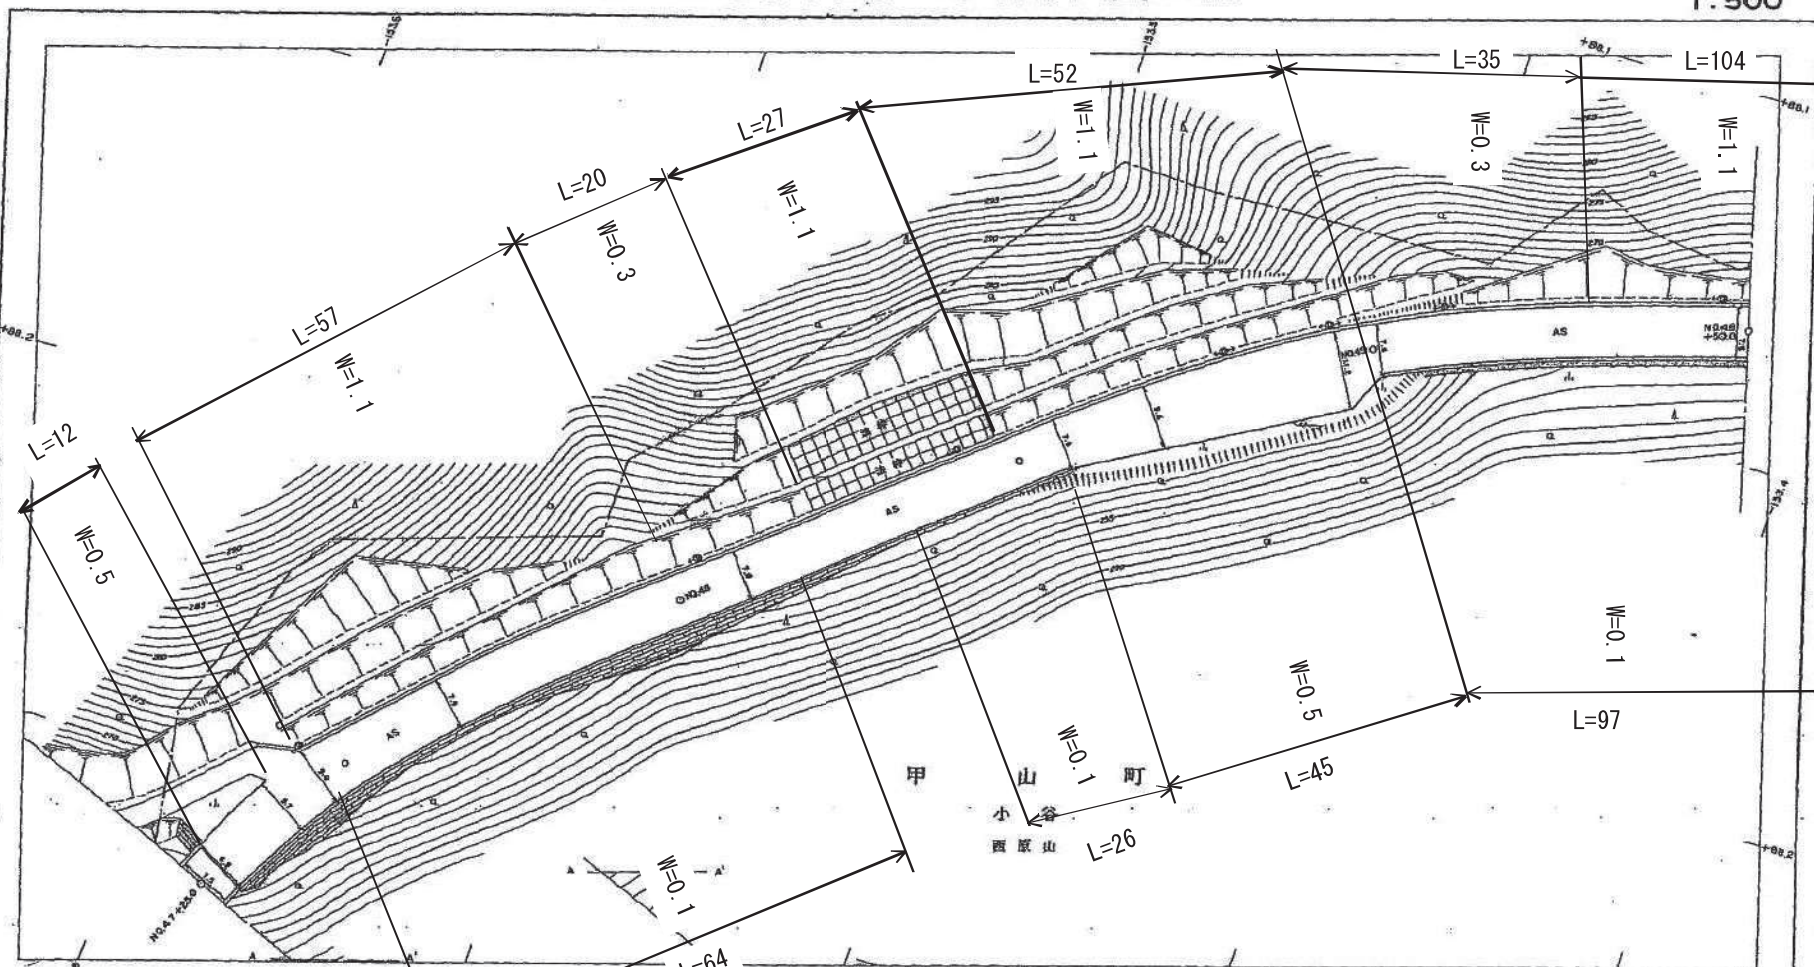

行政區
區界
境界




配									
事									
勾配	1=0.8% L=25.0		1=1.0% L=50.0		1=0.2% L=50.0		1=0.6% L=50.0		1=0.6% L=50.0
地盤高	258.8		260.1		260.6		260.7		261.0
距離	47250.0		47250.0		48000.0		48550.0		49000.0
曲線	R=100						R=150		R=250

上下土木事務所

主要地方道府中世羅三和線平面図No. 23

1:500

平成六年十月作成

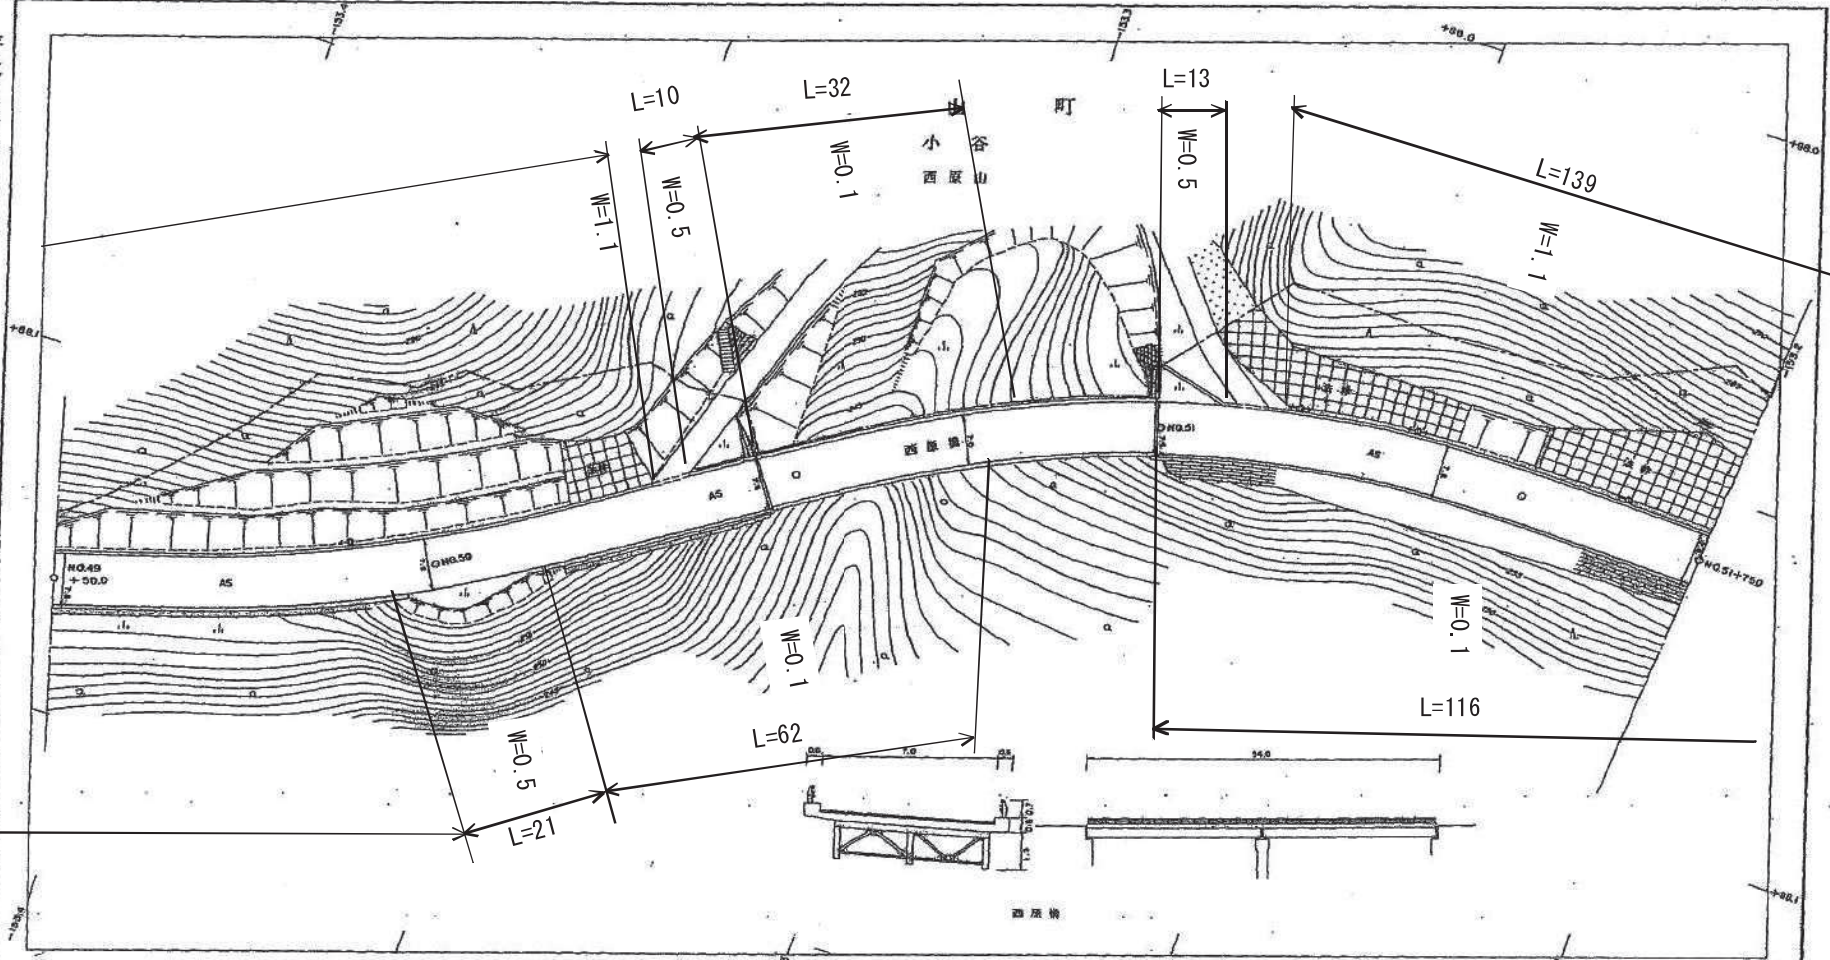

行政区
市界



配	直線橋 L=54.0 W=7.0 平成4年3月 Sg				
---	--	--	--	--	--


勾配	1=0.8% L=50.0					1=0.6% L=50.0					1=0.6% L=50.0					1=0.4% L=25.0					
地盤高	261.3	261.7					262.2					262.3					262.6				
距離	4950.0	5000.0					5050.0					5100.0					5150.0				
曲線	R=150										R=151										

上下土木事務所

主要地方道府中世羅三和線平面図No. 24

1:500

平成六年十月作成

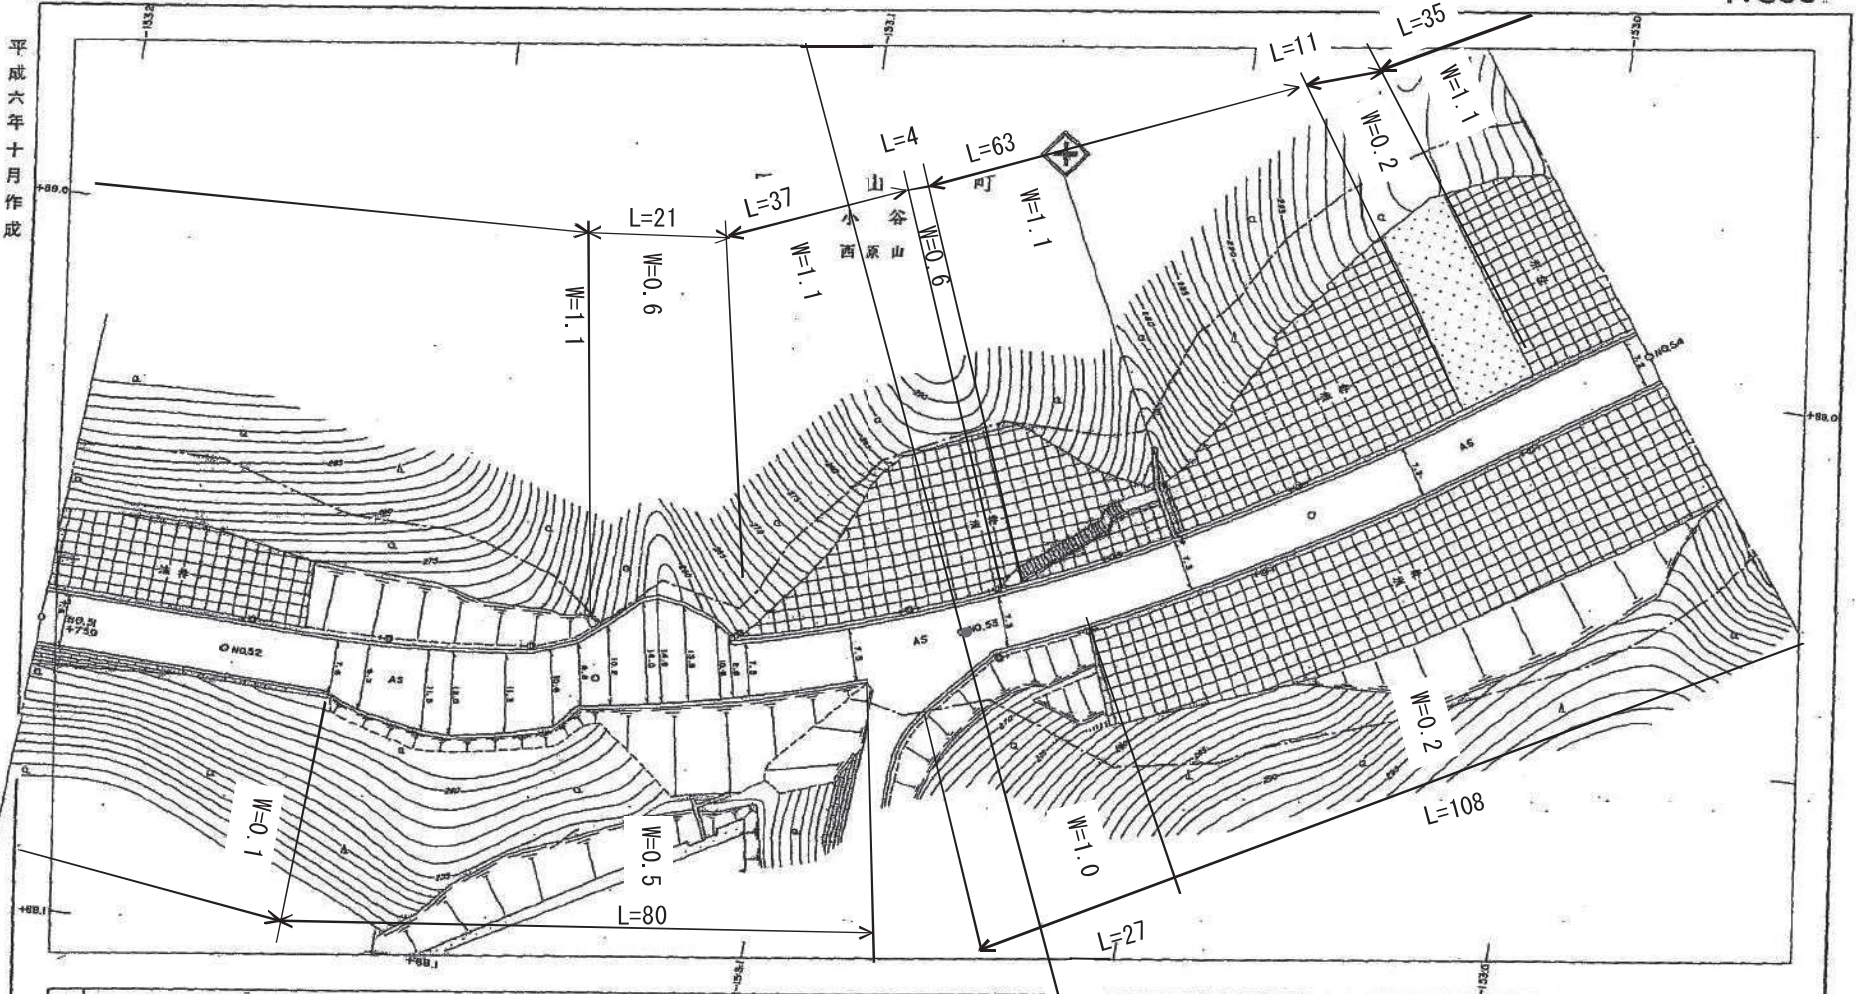

行政区

庄角界
全開部




記	事	勾配	距離	曲線
		1/100.0 L=25.0	262.7	571.0
		1/100.0 L=50.0	262.8	5500.0
		1/100.0 L=50.0	262.9	0.0515
		1/100.0 L=50.0	262.4	5300.0
		1/100.0 L=50.0	261.7	5550.0
		1/100.0 L=50.0	260.7	5400.0
				H=249

上下土木事務所

主要地方道府中世羅三和線平面図No.25

1:500

平成六年十月作成

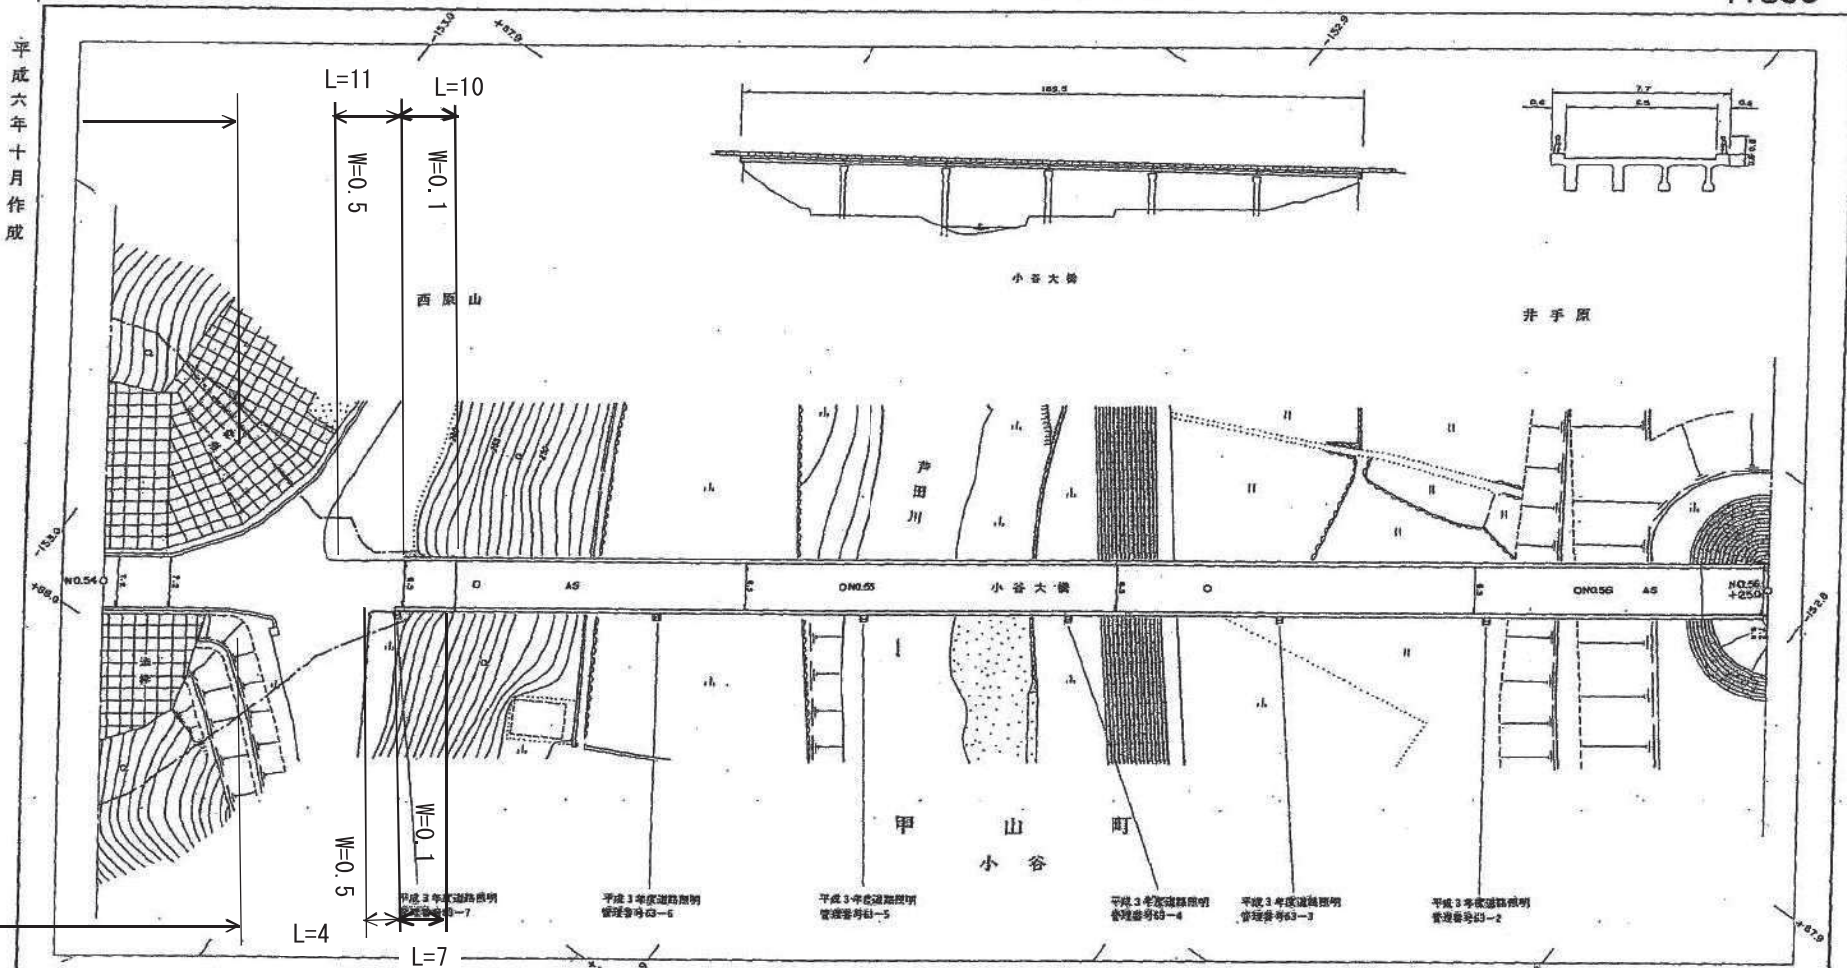

行政区
広島県
世羅郡




配	小谷大橋 L=169.5 W=6.5 平成3年11月 P8					
事						
勾配	1=2.0% L=50.0		1=2.2% L=50.0		1=2.0% L=50.0	
橋高	260.7	250.7	251.6	257.6	256.6	255.1
距離	5400.0	5450.0	5500.0	5550.0	5600.0	5642.0
曲線						

上下土木事務所


1:500

平成六年十月作成

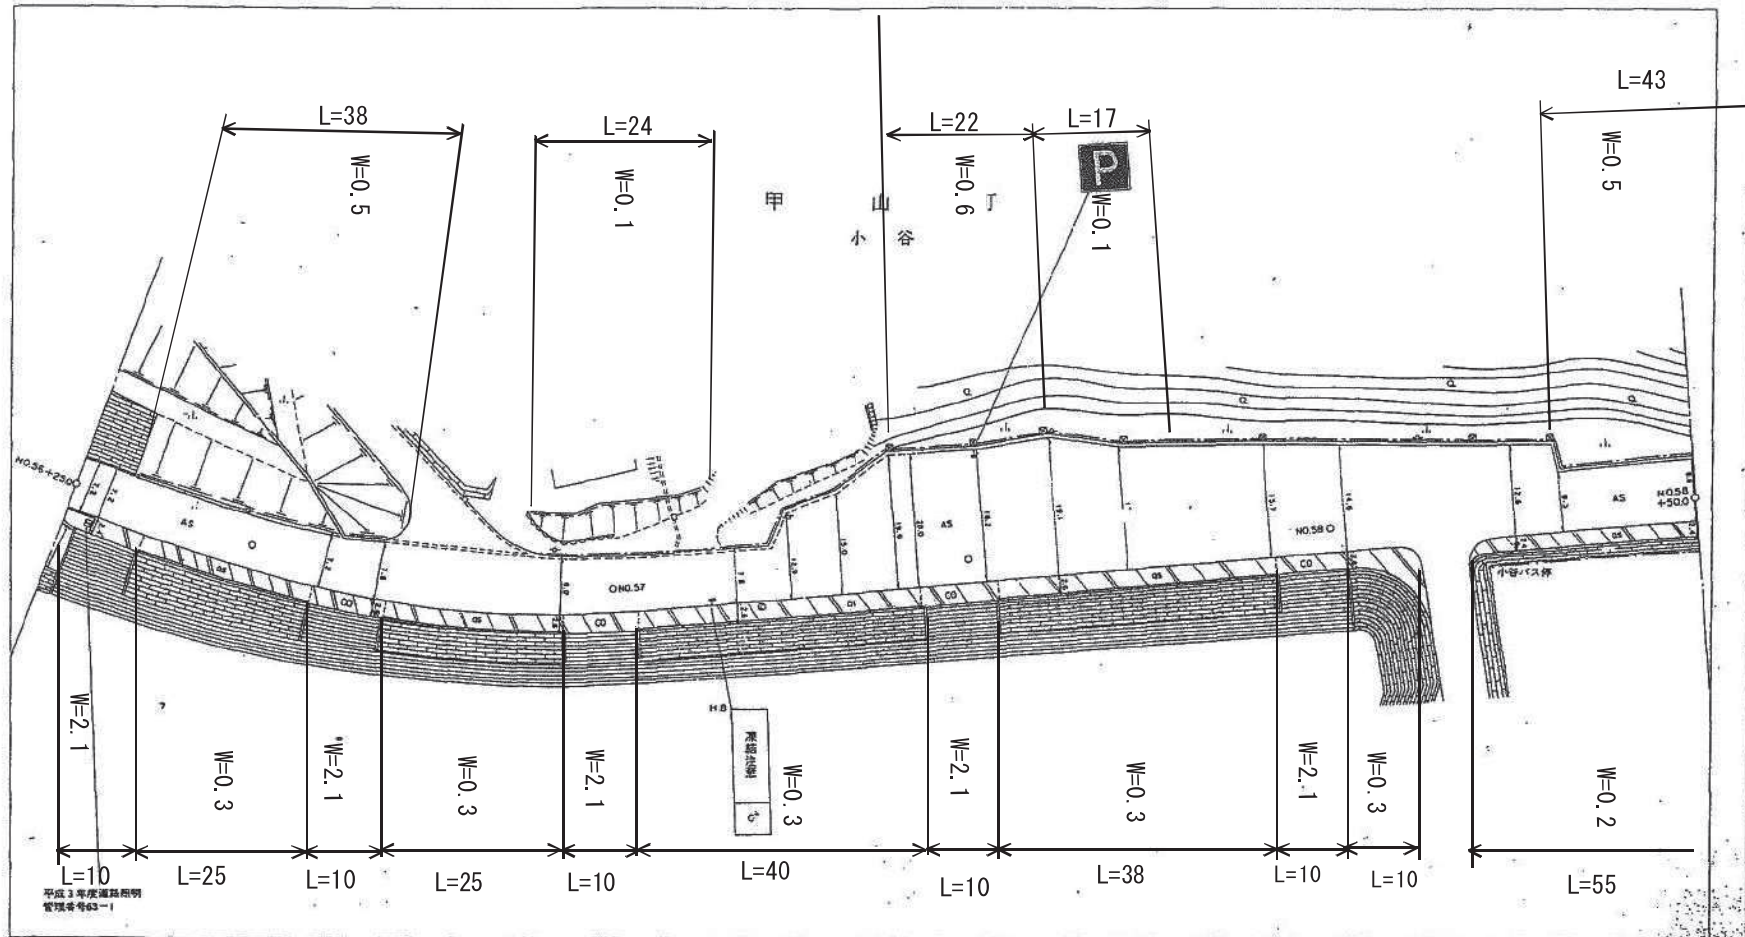

行政区画
広島県
世羅郡




上下土木事務所

区									
率									
勾配	$i = 1.6\%$ $L = 25.0$	$i = 0.8\%$ $L = 50.0$	$i = 0.2\%$ $L = 50.0$	$i = 0.5\%$ $L = 50.0$	$i = 0.4\%$ $L = 50.0$				
曲線			$R = 150$					$R = 200$	

主要地方道府中世羅三和線平面図No.27

1 : 500

平成六年十月作成

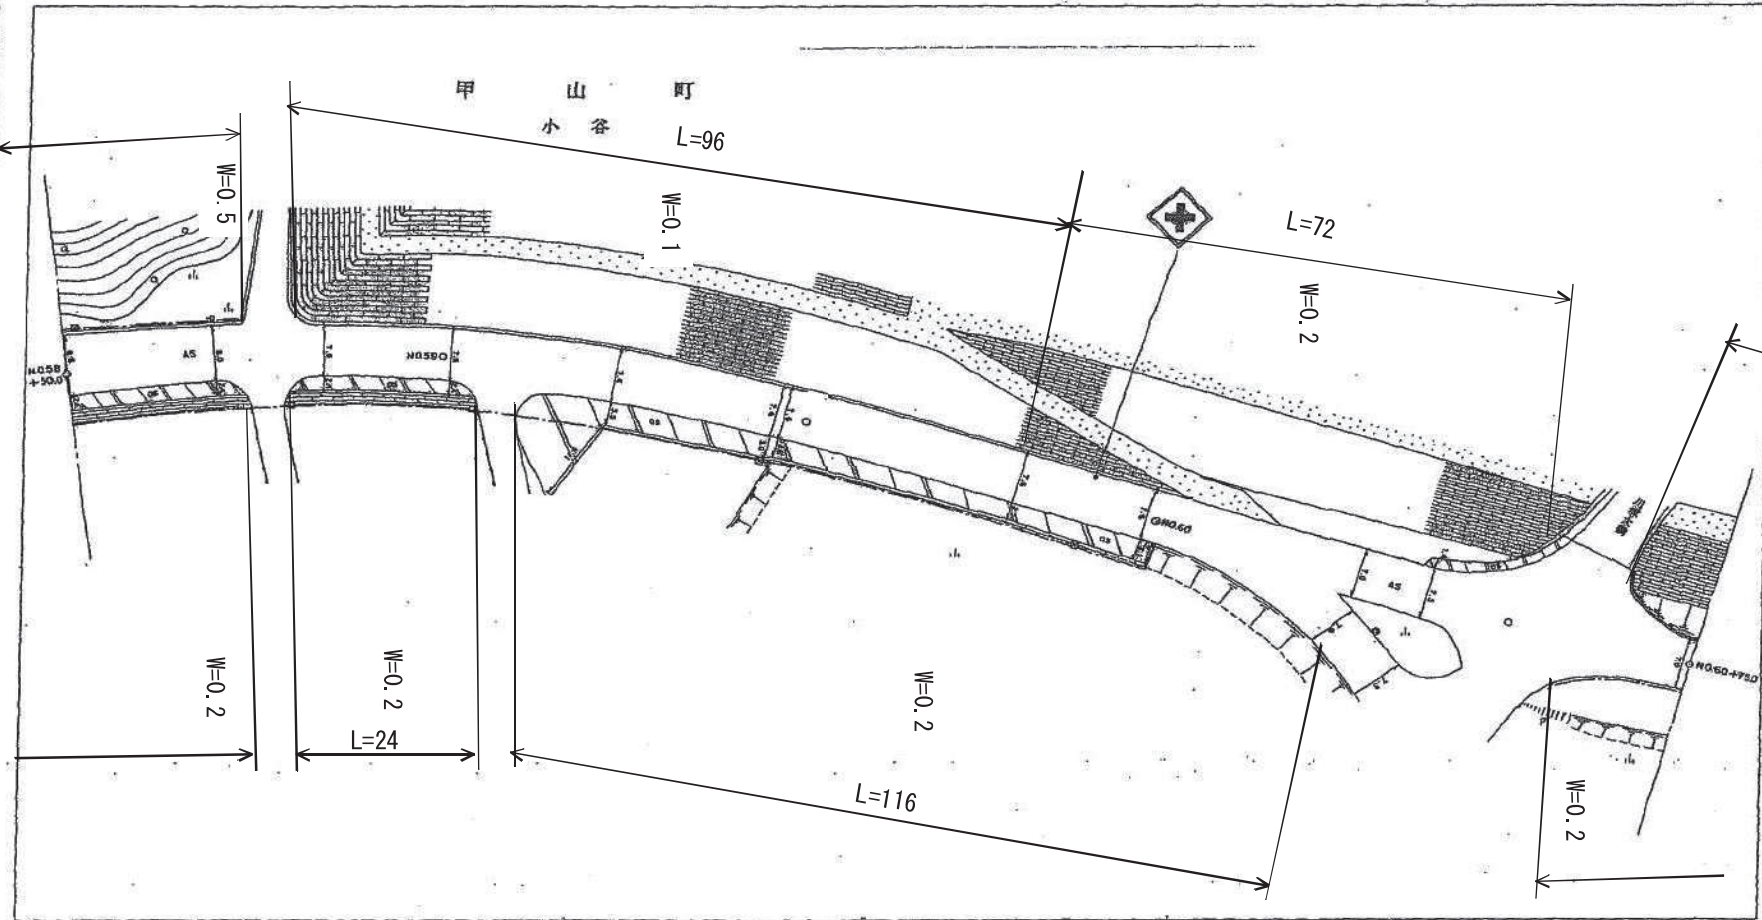

行政区划

広島県




	5900.0	256.2		
	5950.0	256.4	$i = 0.5\%$ $L = 50.0$	
	6000.0	256.7	$i = 0.5\%$ $L = 50.0$	
	6050.0	256.9	$i = 0.4\%$ $L = 50.0$	
曲线	6075.0	257.0	$i = 0.4\%$ $L = 25.0$	

上下土木事務所

1:500

平成六年十月作成

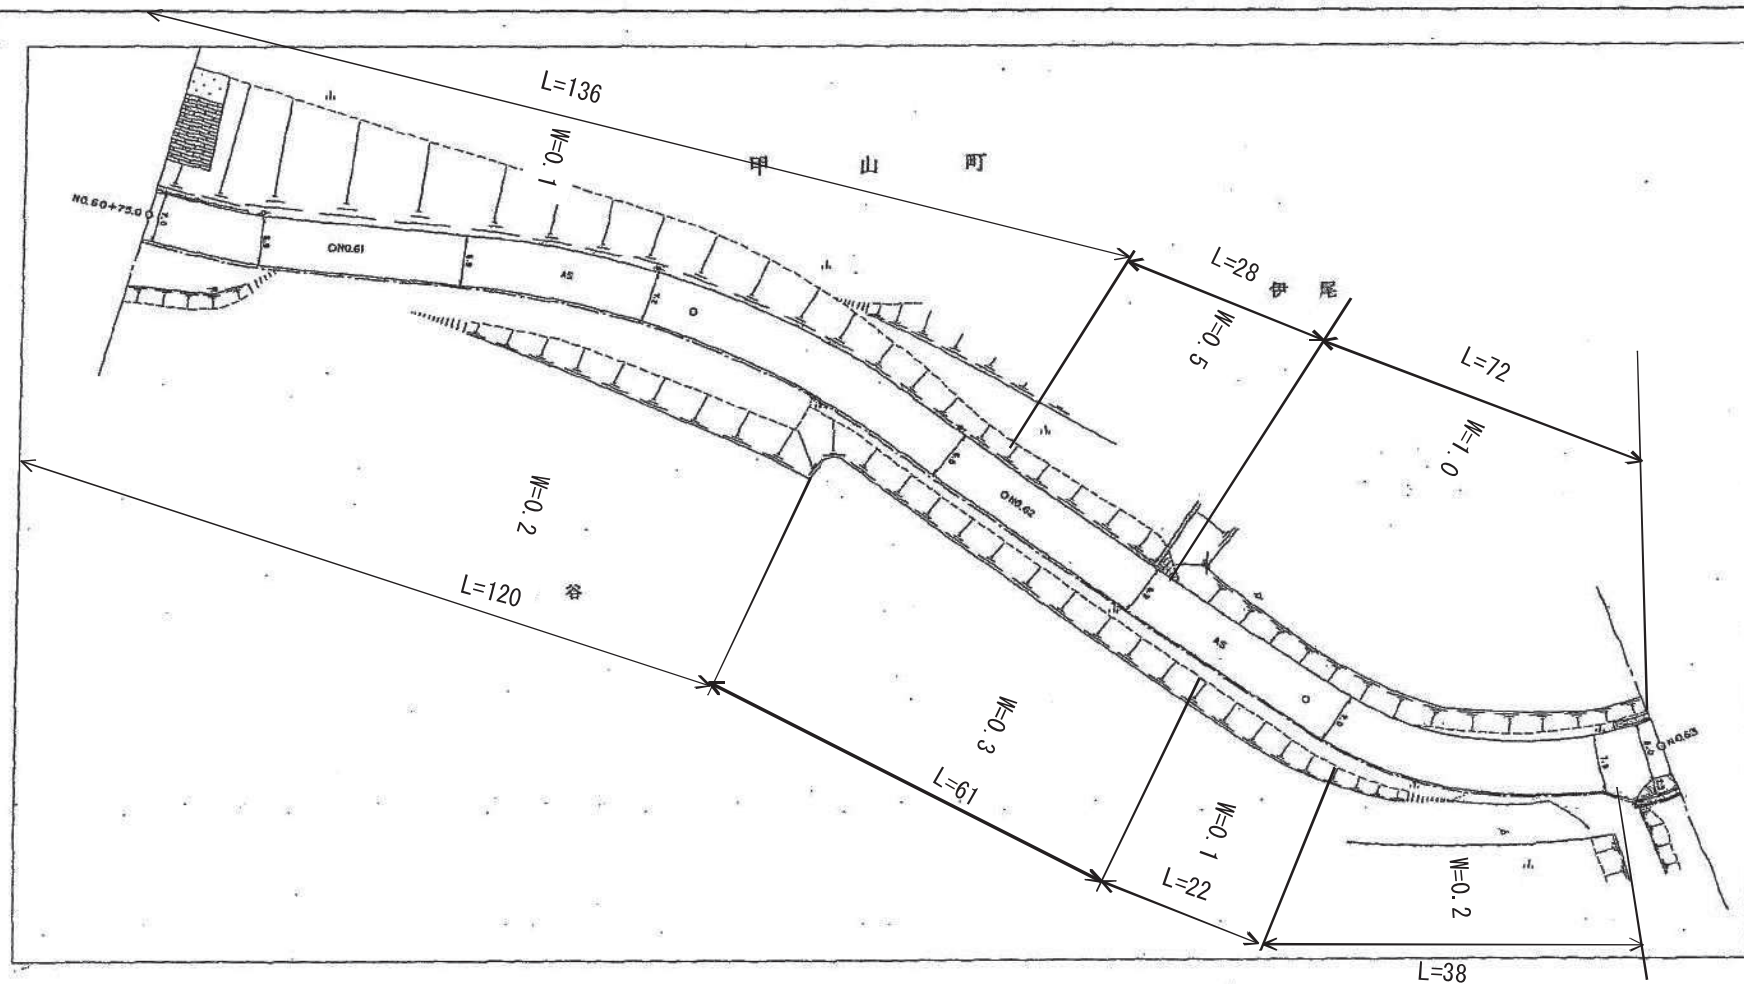

行政区





上下土木事務所


曲线	距離	總距離	勾配	記事
R=320	0.075.0	257.0	i=0.8% L=250	
	6100.0	257.0	i=1.2% L=50.0	
R=120	6150.0	256.4	i=2.2% L=50.0	
	6200.0	255.3	i=2.0% L=50.0	
R=50	6250.0	254.3	i=0.8% L=50.0	
	6300.0	253.8		

主要地方道府中世羅三和線平面図No. 29

1:500



平成六年十月作成

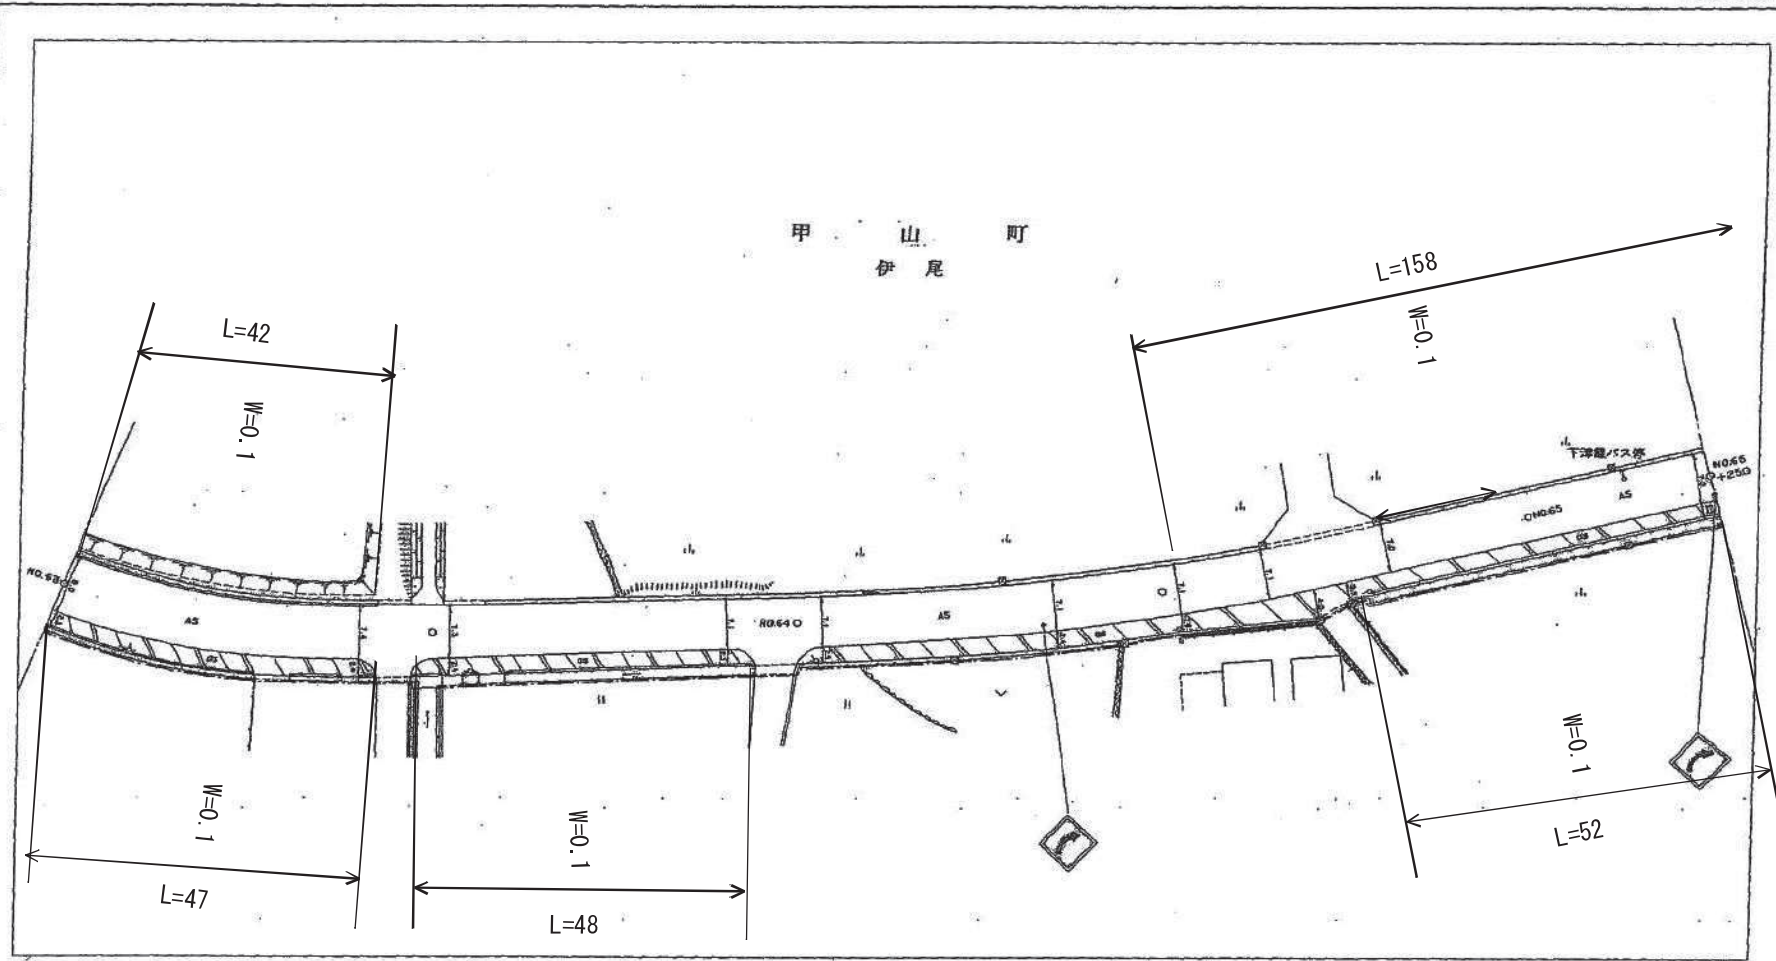

記					
勾配	1=0.0% L=50.0				
地盤高	253.9	253.9	253.9	253.9	253.9
距離	0+000.0	0+350.0	0+400.9	0+450.0	0+500.0
曲線	R=50	R=80		R=250	


上下土木事務所

主要地方道府中世羅三和線平面図No.30

1:500

平成六年十月作成

行政区
広島県

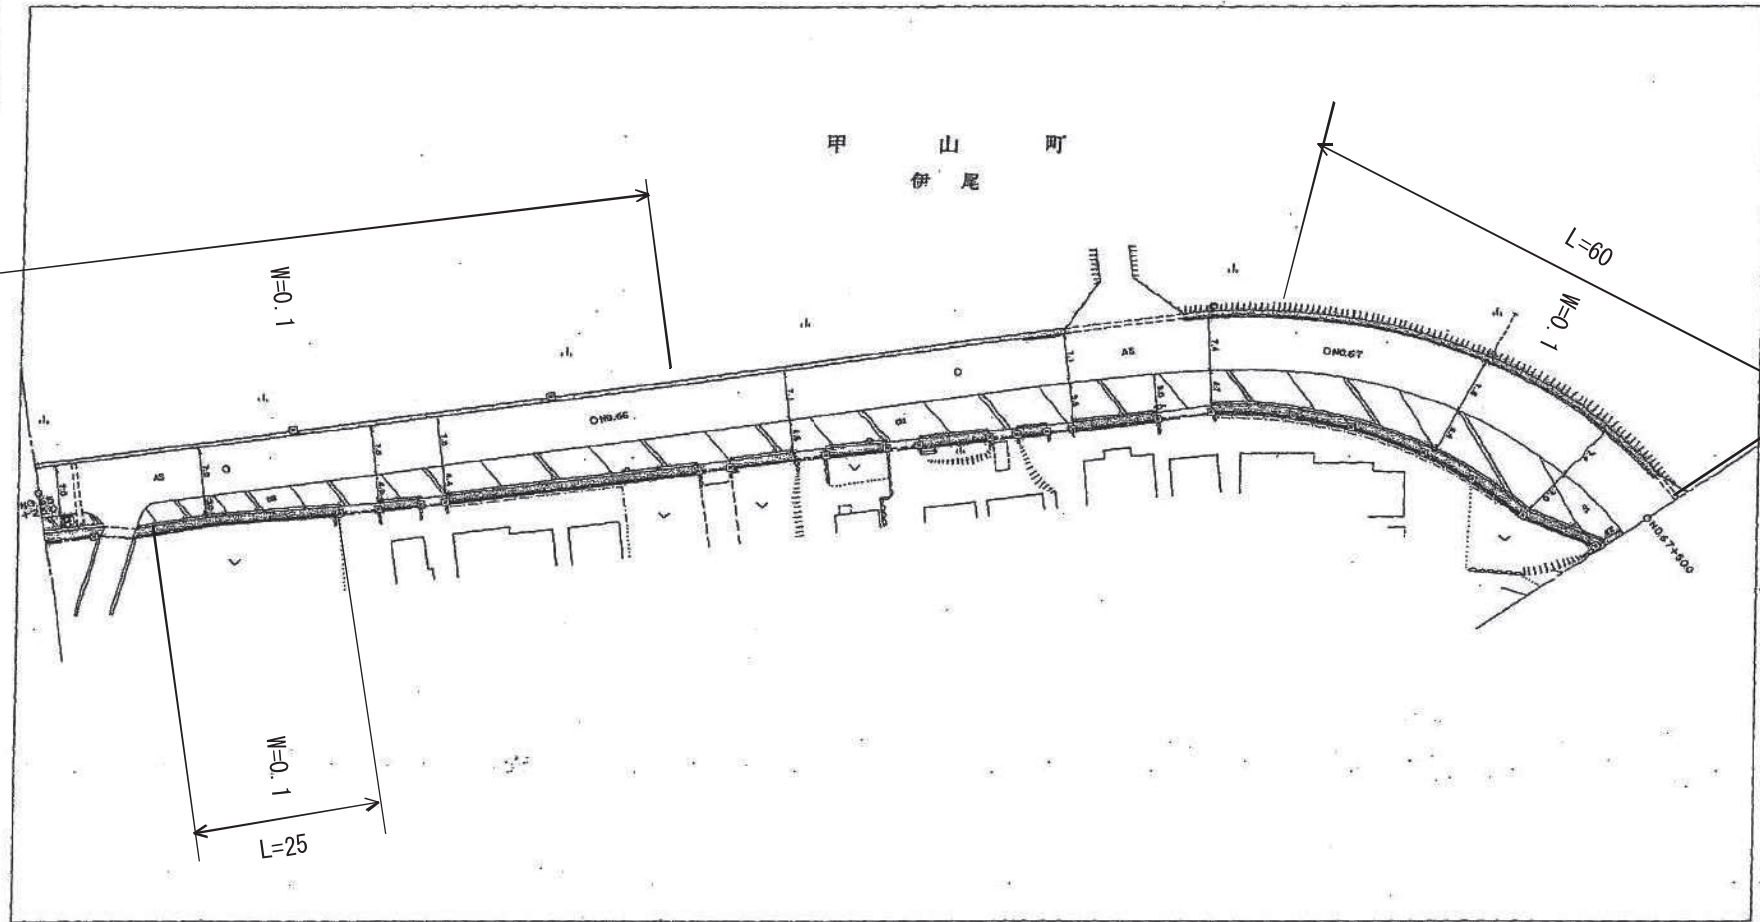


記事						
勾配	1=0.0% L=25.0		1=0.0% L=50.0		1=0.2% L=50.0	
地盤高	253.9	253.9	253.9	254.0	254.0	254.1
距離	6523.0	6550.0	6580.0	6630.0	6700.0	6750.0
曲線	R=65					

上下土木事務所

主要地方道府中世羅三和線平面図No.31

1:500

平成六年十月作成

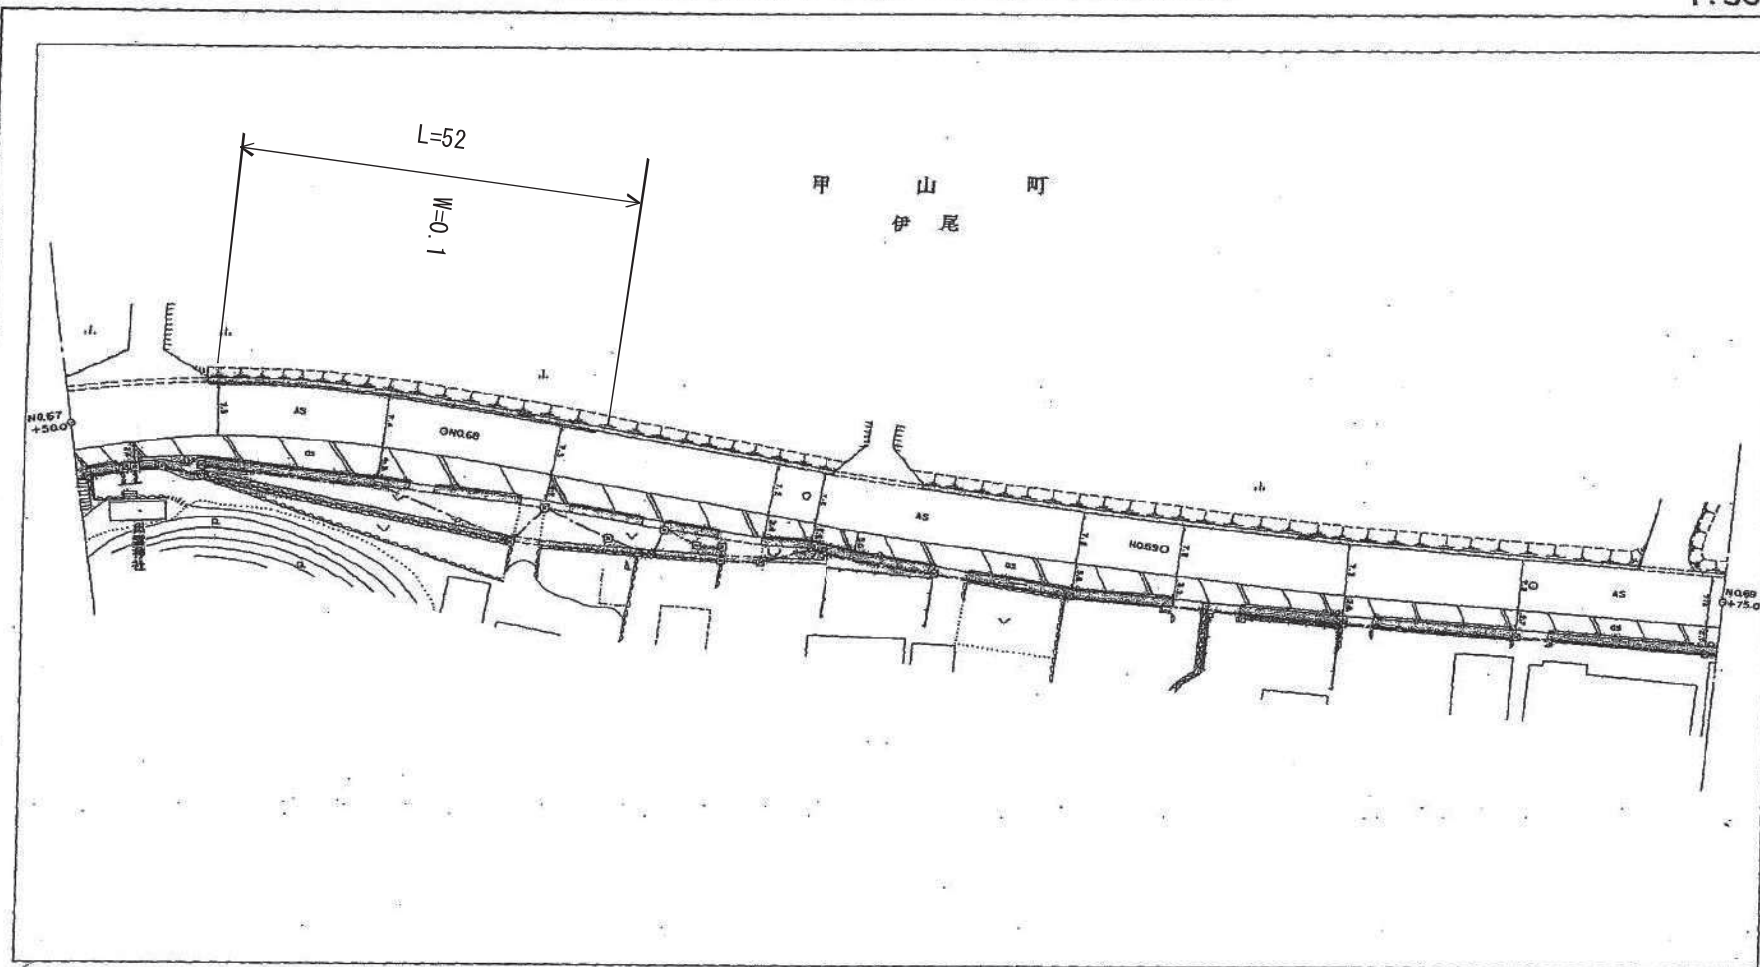

行政区
広島県
世羅郡




上下土木事務所

記						
事						
勾配	$i=0.2\%$ $L=50.0$		$i=0.4\%$ $L=50.0$		$i=0.2\%$ $L=50.0$	
施設	254.1	254.2	254.4	254.5	254.6	254.6
距離	6750.0	6800.0	6850.0	6900.0	6950.0	6975.0
曲線	$R=65$		$R=1000$			

主要地方道府中世羅三和線平面図No.32

平成六年十月作成

1:500

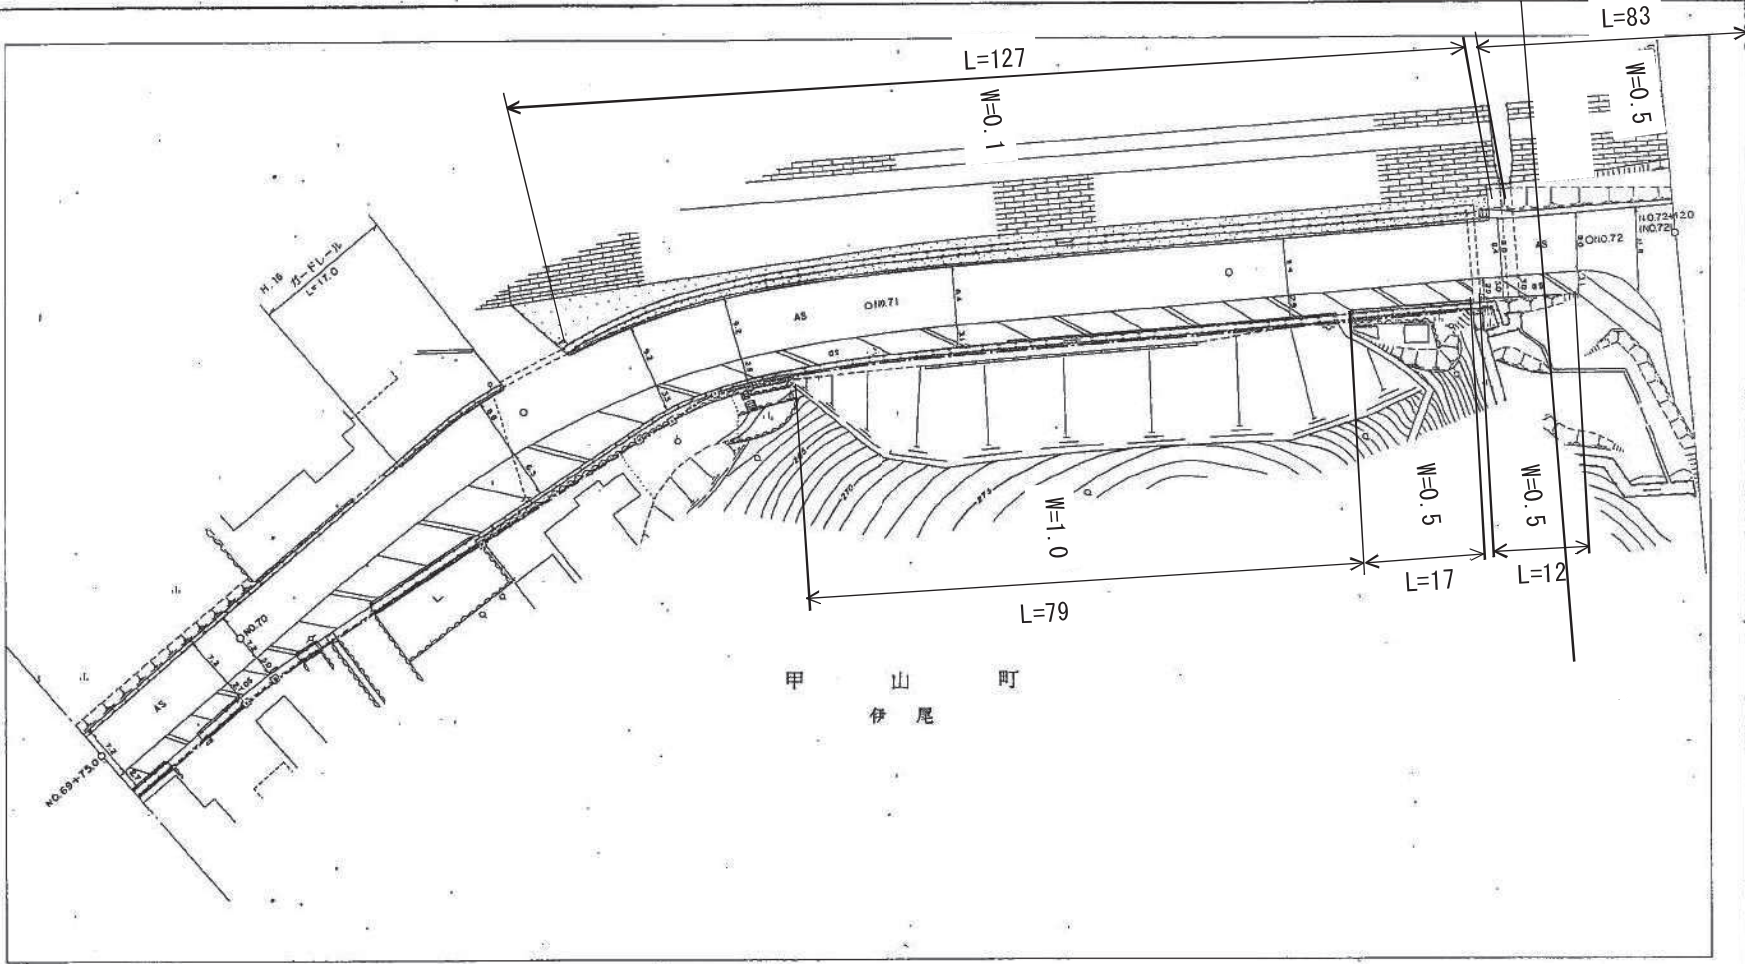


記号	勾配	距離	曲線
1	1=0.4% L=25.0	6975.0	
2	1=1.6% L=50.0	7000.0	
3		7050.0	
4	1=1.2% L=50.0	7100.0	R=100
5	1=0.2% L=50.0	7150.0	
6	1=0.4% L=50.0	7200.0	
7	1=0.0% L=12.0	7212.0	
8		7225.0	

上下土木事務所

(主)府中世羅三和線平面図 No. 33-1

1:500

行政区画
広島県
世羅郡
甲山町

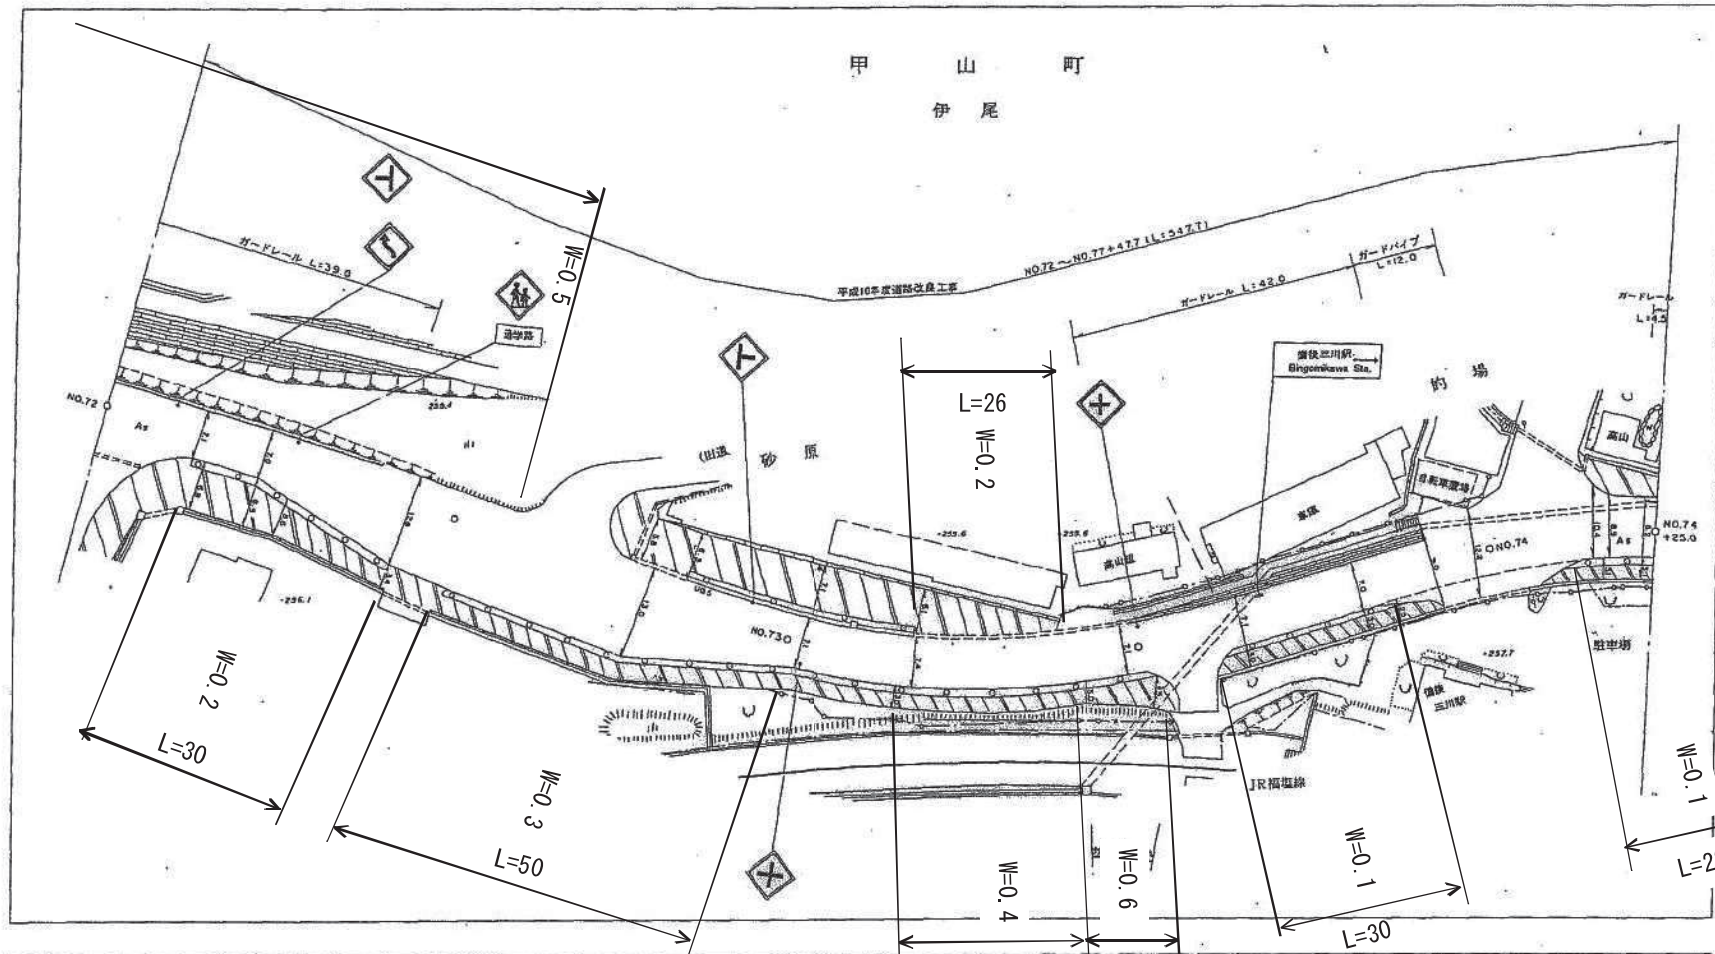

記事	L=26						L=12			
勾配	1:0.8% L=50.0		1:0.6% L=50.0		1:0.6% L=50.0		1:0.2% L=50.0		1:0.2% L=25.0	
測設地盤高	7200.0 - 256.4		7250.0 - 256.8		7300.0 - 257.1		7350.0 - 257.4		7400.0 - 257.3	
距離										
曲線	R=800		A=50		R=100		A=50		A=45	
									R=800 A=45	

平成六年三月全面見直し
平成十一年三月修正


上下土木(建築)事務所

(主)府中世羅三和線平面図 No. 33-2

1:500

平成十一年 三月作成

行政区画
広島県
世羅郡

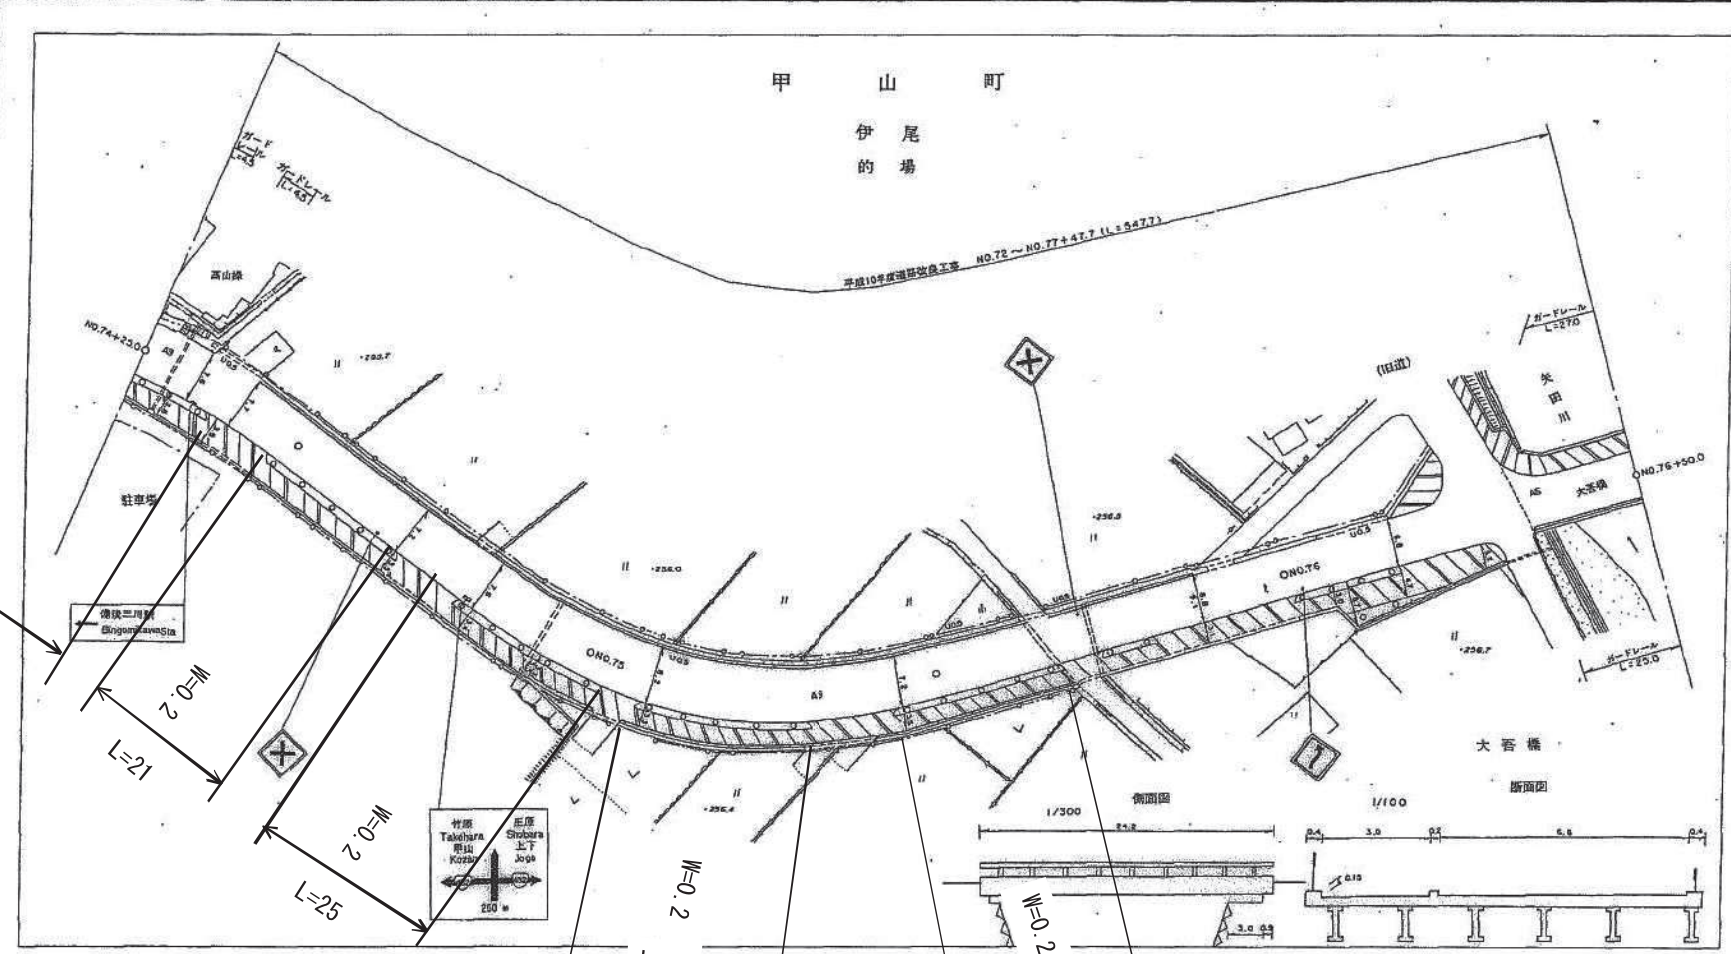

記事	


勾配	1:0.4%		1:0.2%		1:0.2%		1:0.6%		1:0.8%	
地盤高	257.2		257.1		257.0		257.1		257.4	
距離	7425.0		74500.0		75000.0		75500.0		76500.0	
曲線	A=45		A=50		R=60		A=50			

上下土木(建築)事務所

(主)府中世羅三和線平面図 No. 34


1:500

平成十一年 三月 作成

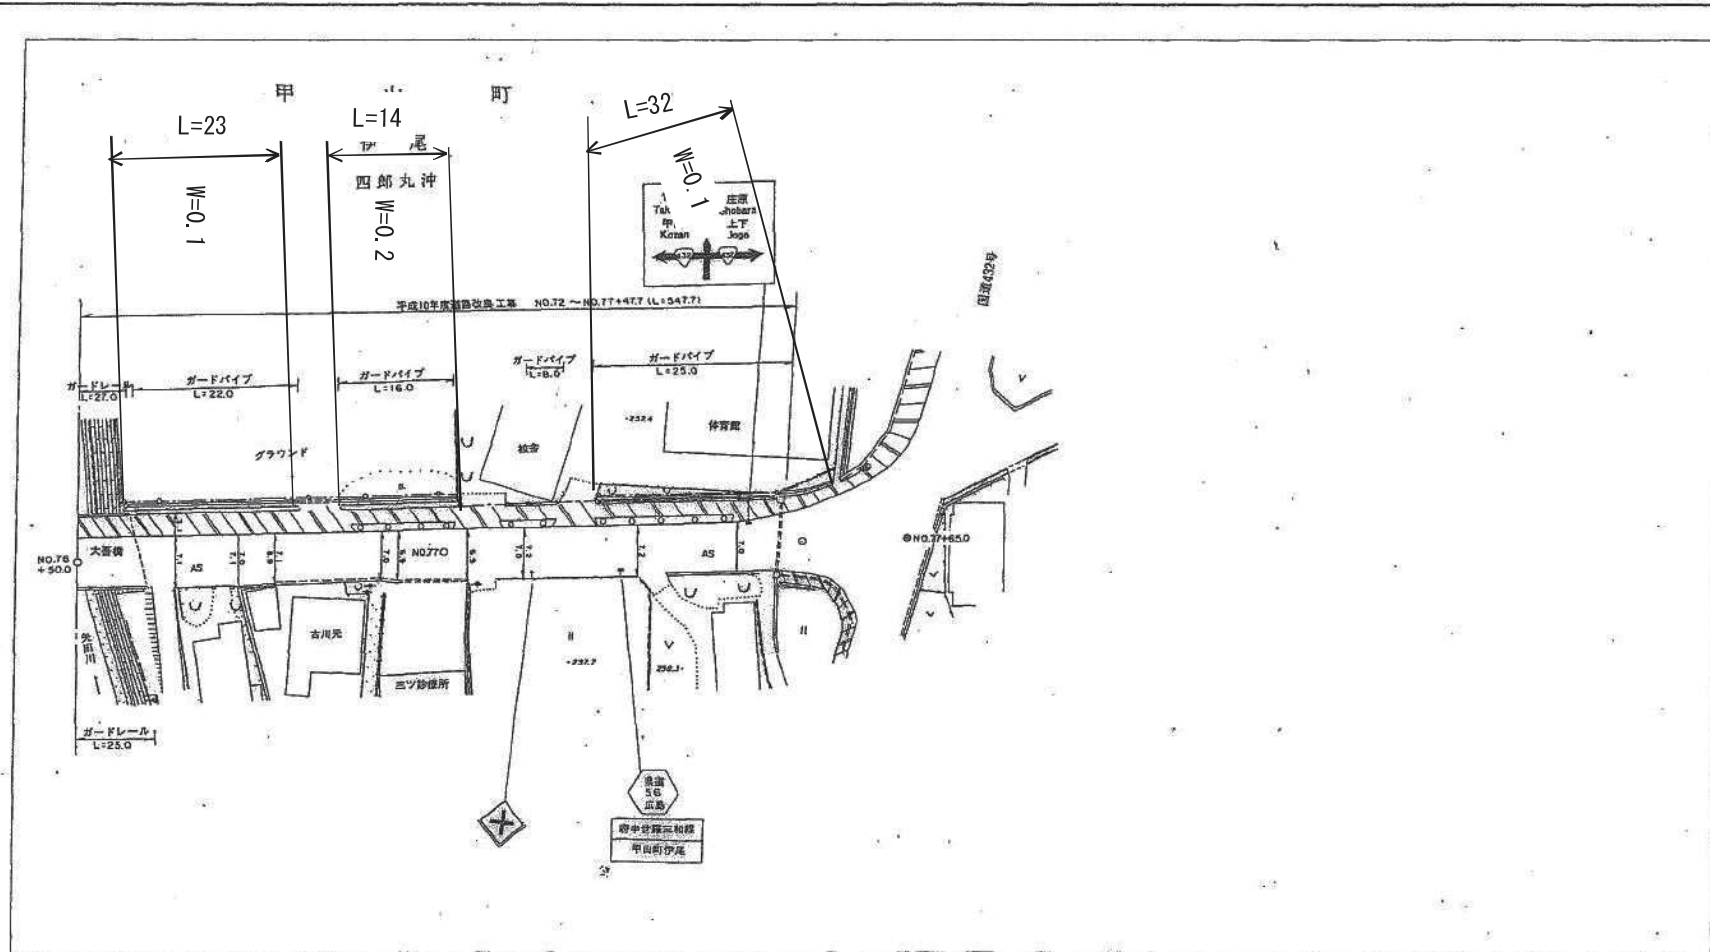

行政区画

広島県
世羅郡
甲田町

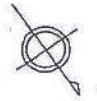

記	
事	


勾配	1:0.4%	1:2.5%	1:2.3%
距離	L=50.0	L=47.7	L=17.3
標高	247.6	257.6	256.9
距離	7650.0	7700.0	7742.7
標高			7765.0
曲線			

上下土木(建築)事務所

主要地方道府中世羅三和線平面図 No. 35-1

1:500

平成十六年三月作成

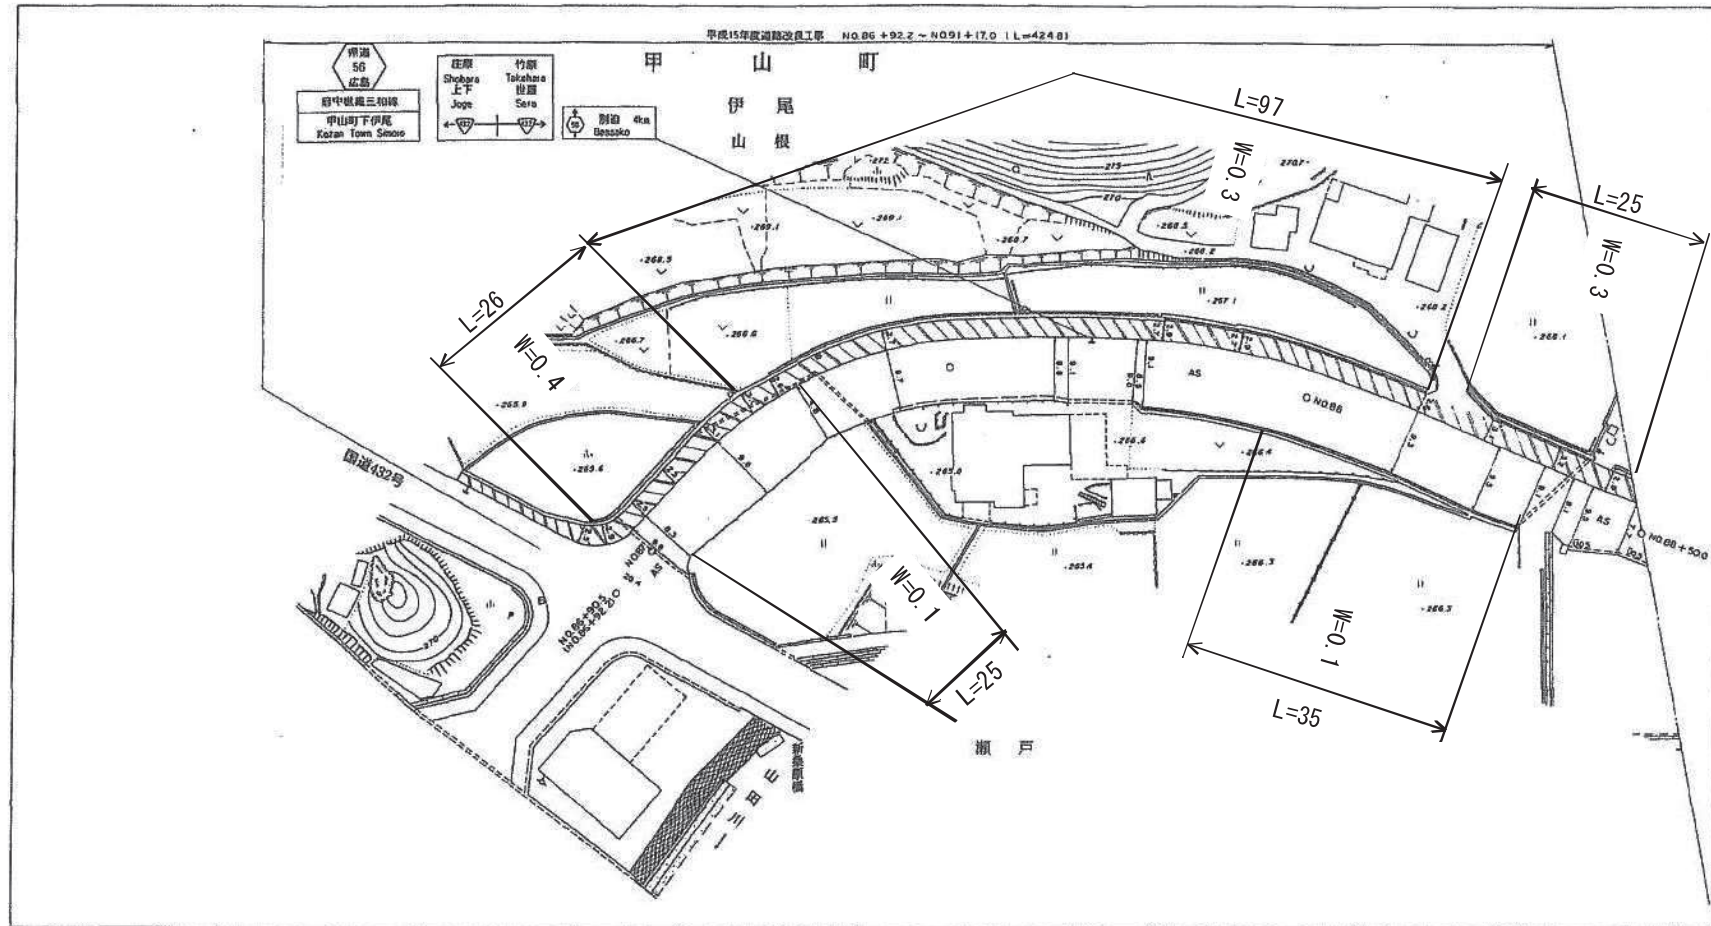

行政区画
広島県
世羅郡
甲山町




備北地域事務所建設局(上下支局)

記	事
勾配	<div> <div> $i=2.8\%$ L=500 </div> <div> $i=1.5\%$ L=500 </div> <div> $i=0.6\%$ L=500 </div> </div>
地盤高	<div> <div>265.6</div> <div>265.6</div> <div>267.4</div> <div>267.8</div> </div>
距離	<div> <div>8650.0</div> <div>8700.0</div> <div>87500</div> <div>88000</div> <div>88500</div> </div>
曲線	<div> <div>R=45</div> <div>R=110</div> </div>

1:500

平成十六年三月作成

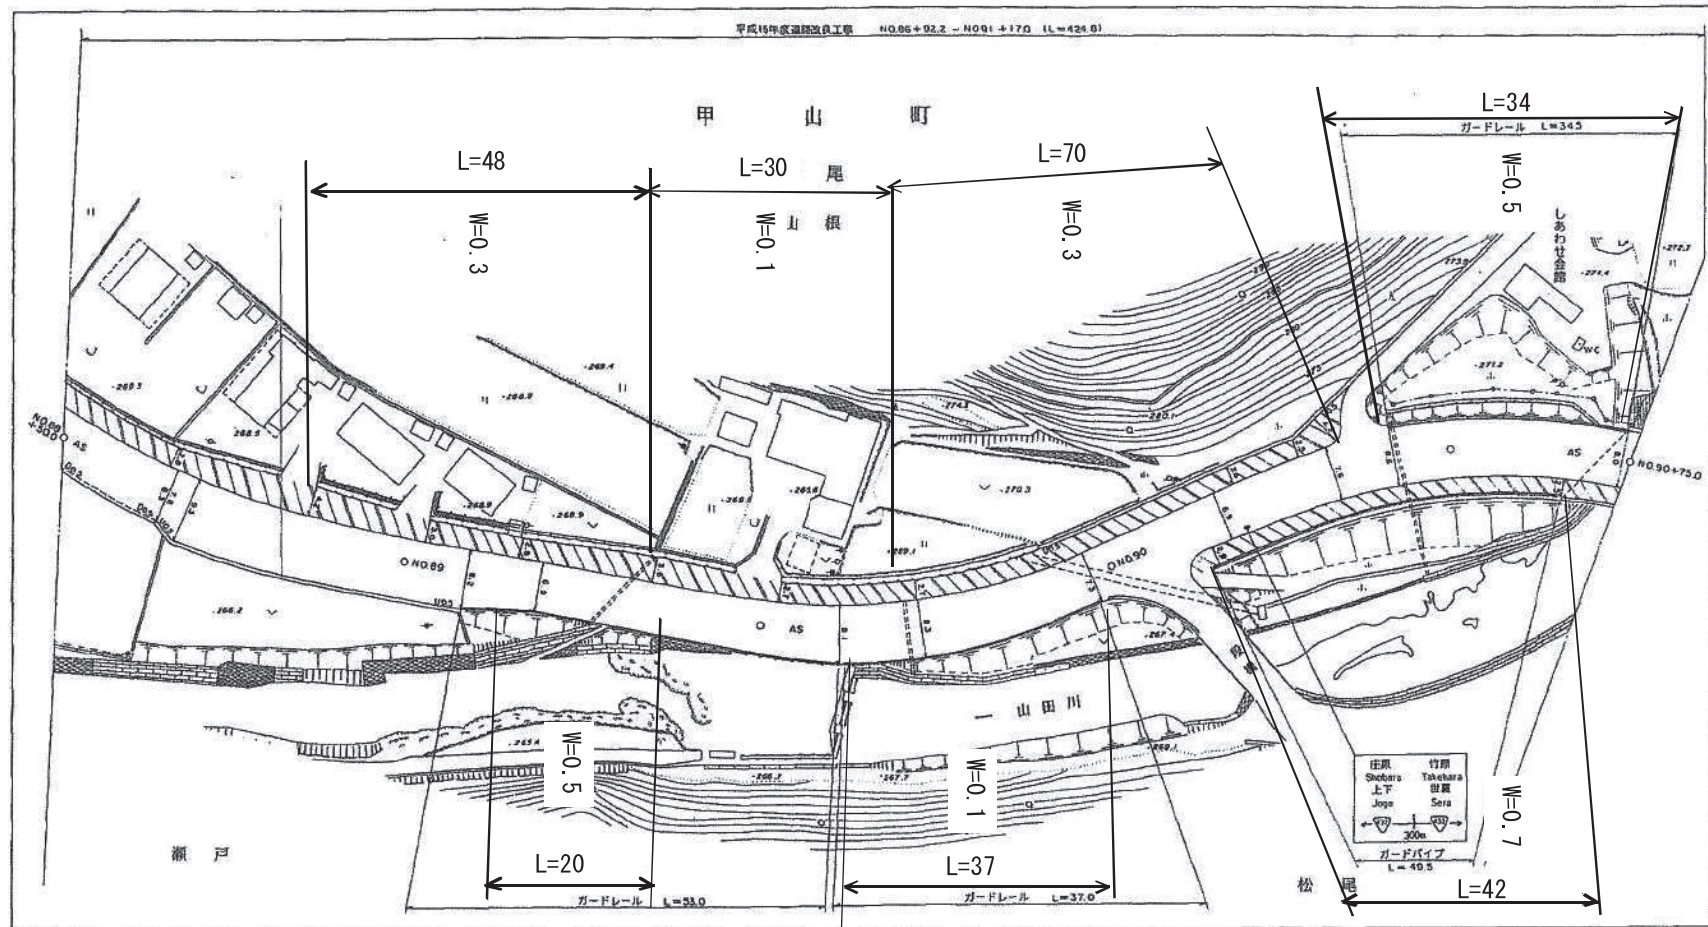

行政区划





備北地域事務所建設局（上下支局）

记	
勾配	$i = 0.6\%$ $L = 50.0$
地盤高	267.8
距離	8950.0
曲線	R=100
勾配	$i = 0.6\%$ $L = 50.0$
地盤高	268.1
距離	8950.0
曲線	R=50
勾配	$i = 2.2\%$ $L = 50.0$
地盤高	269.4
距離	9000.0
曲線	R=50
勾配	$i = 6.9\%$ $L = 50.0$
地盤高	269.5
距離	9050.0
曲線	R=80
勾配	$i = 2.8\%$ $L = 25.0$
地盤高	273.2
距離	9075.0

1:500


備北地域事務所建設局上下支局

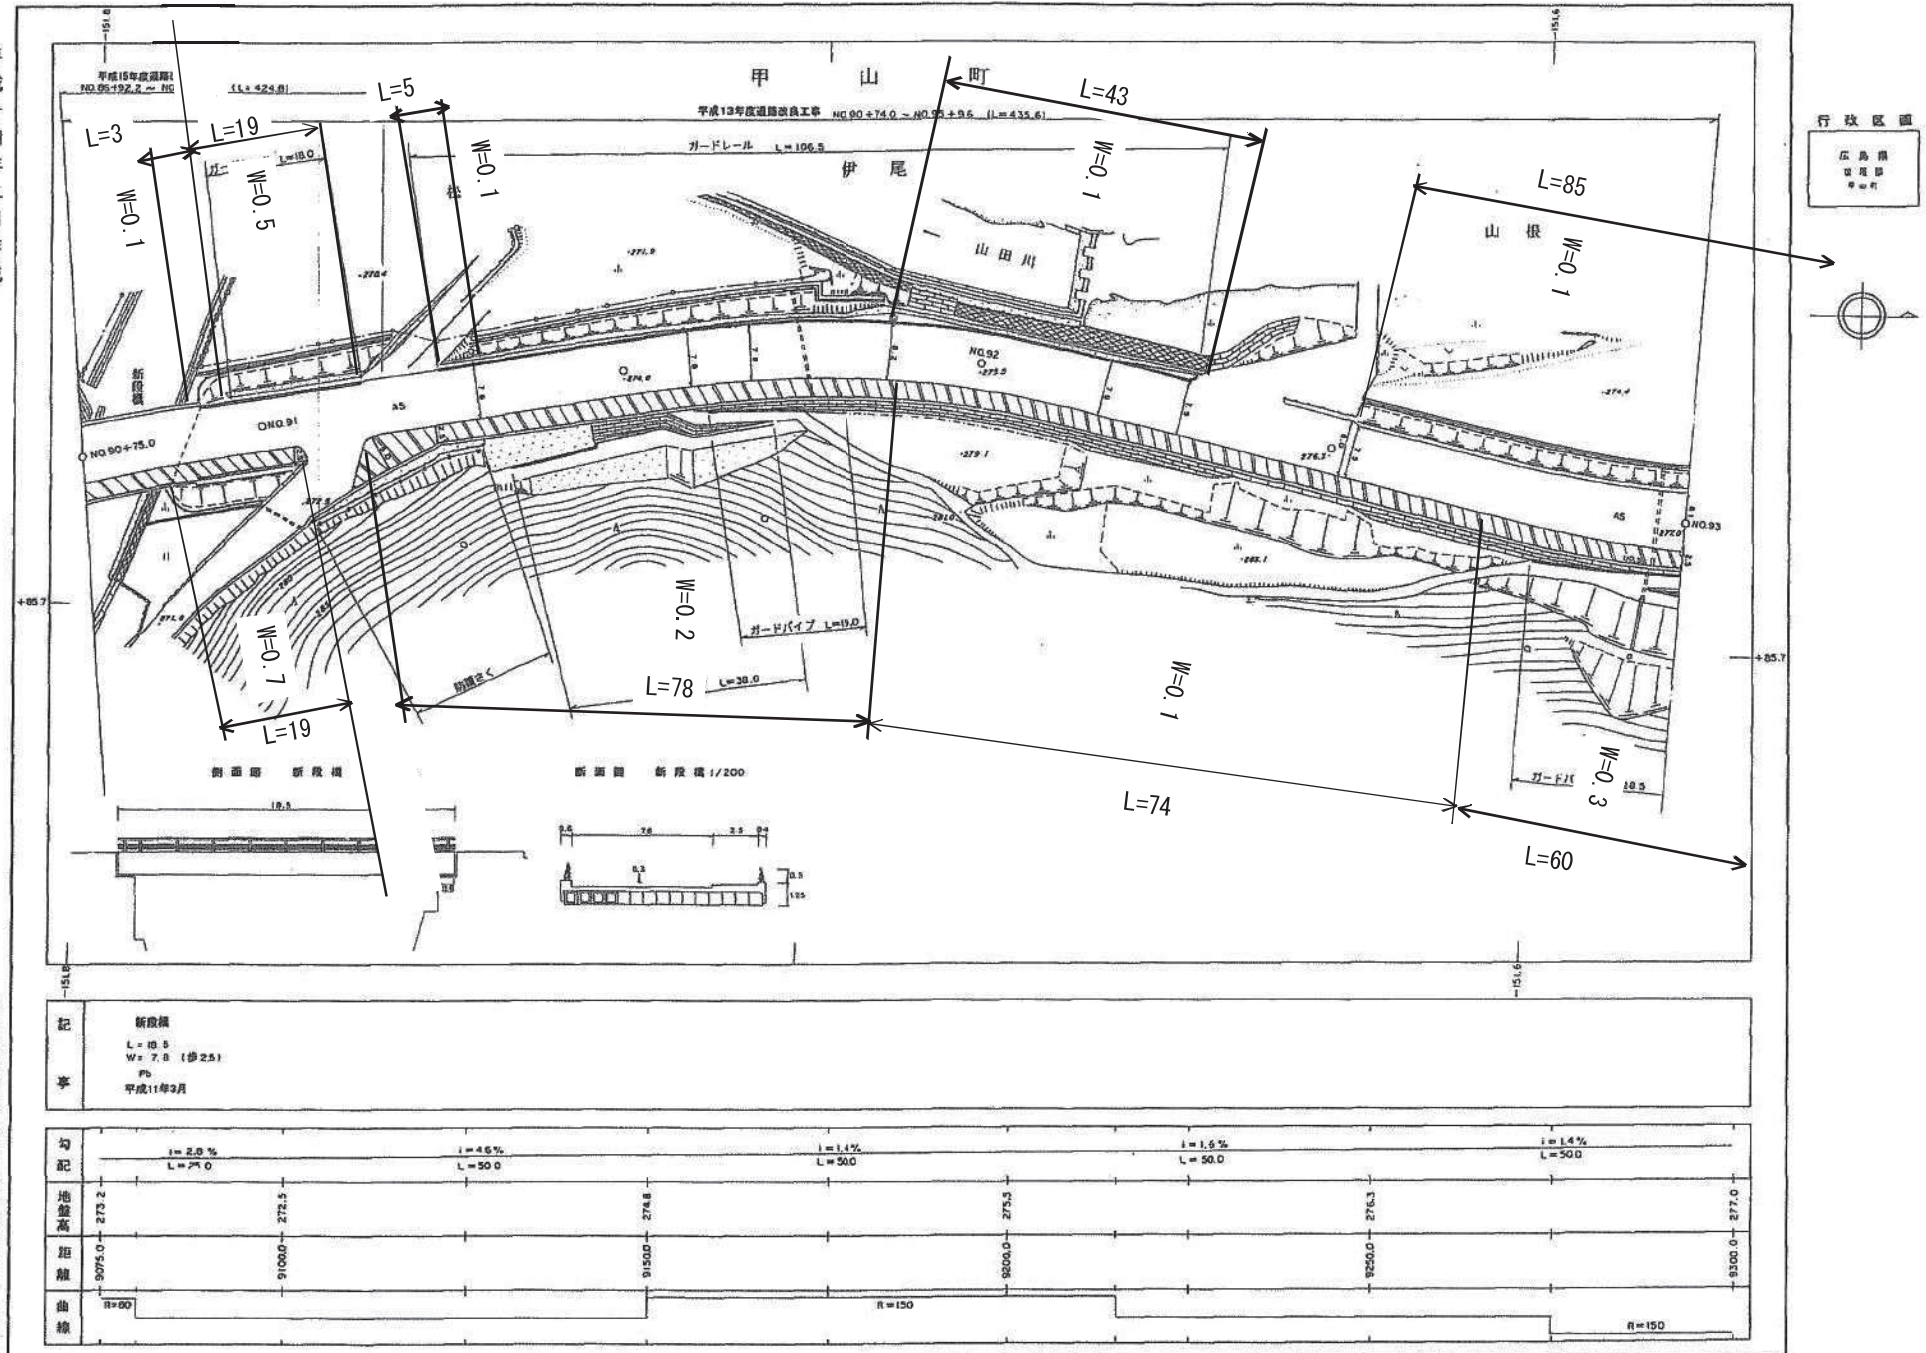

1:500

行政区划

広島県

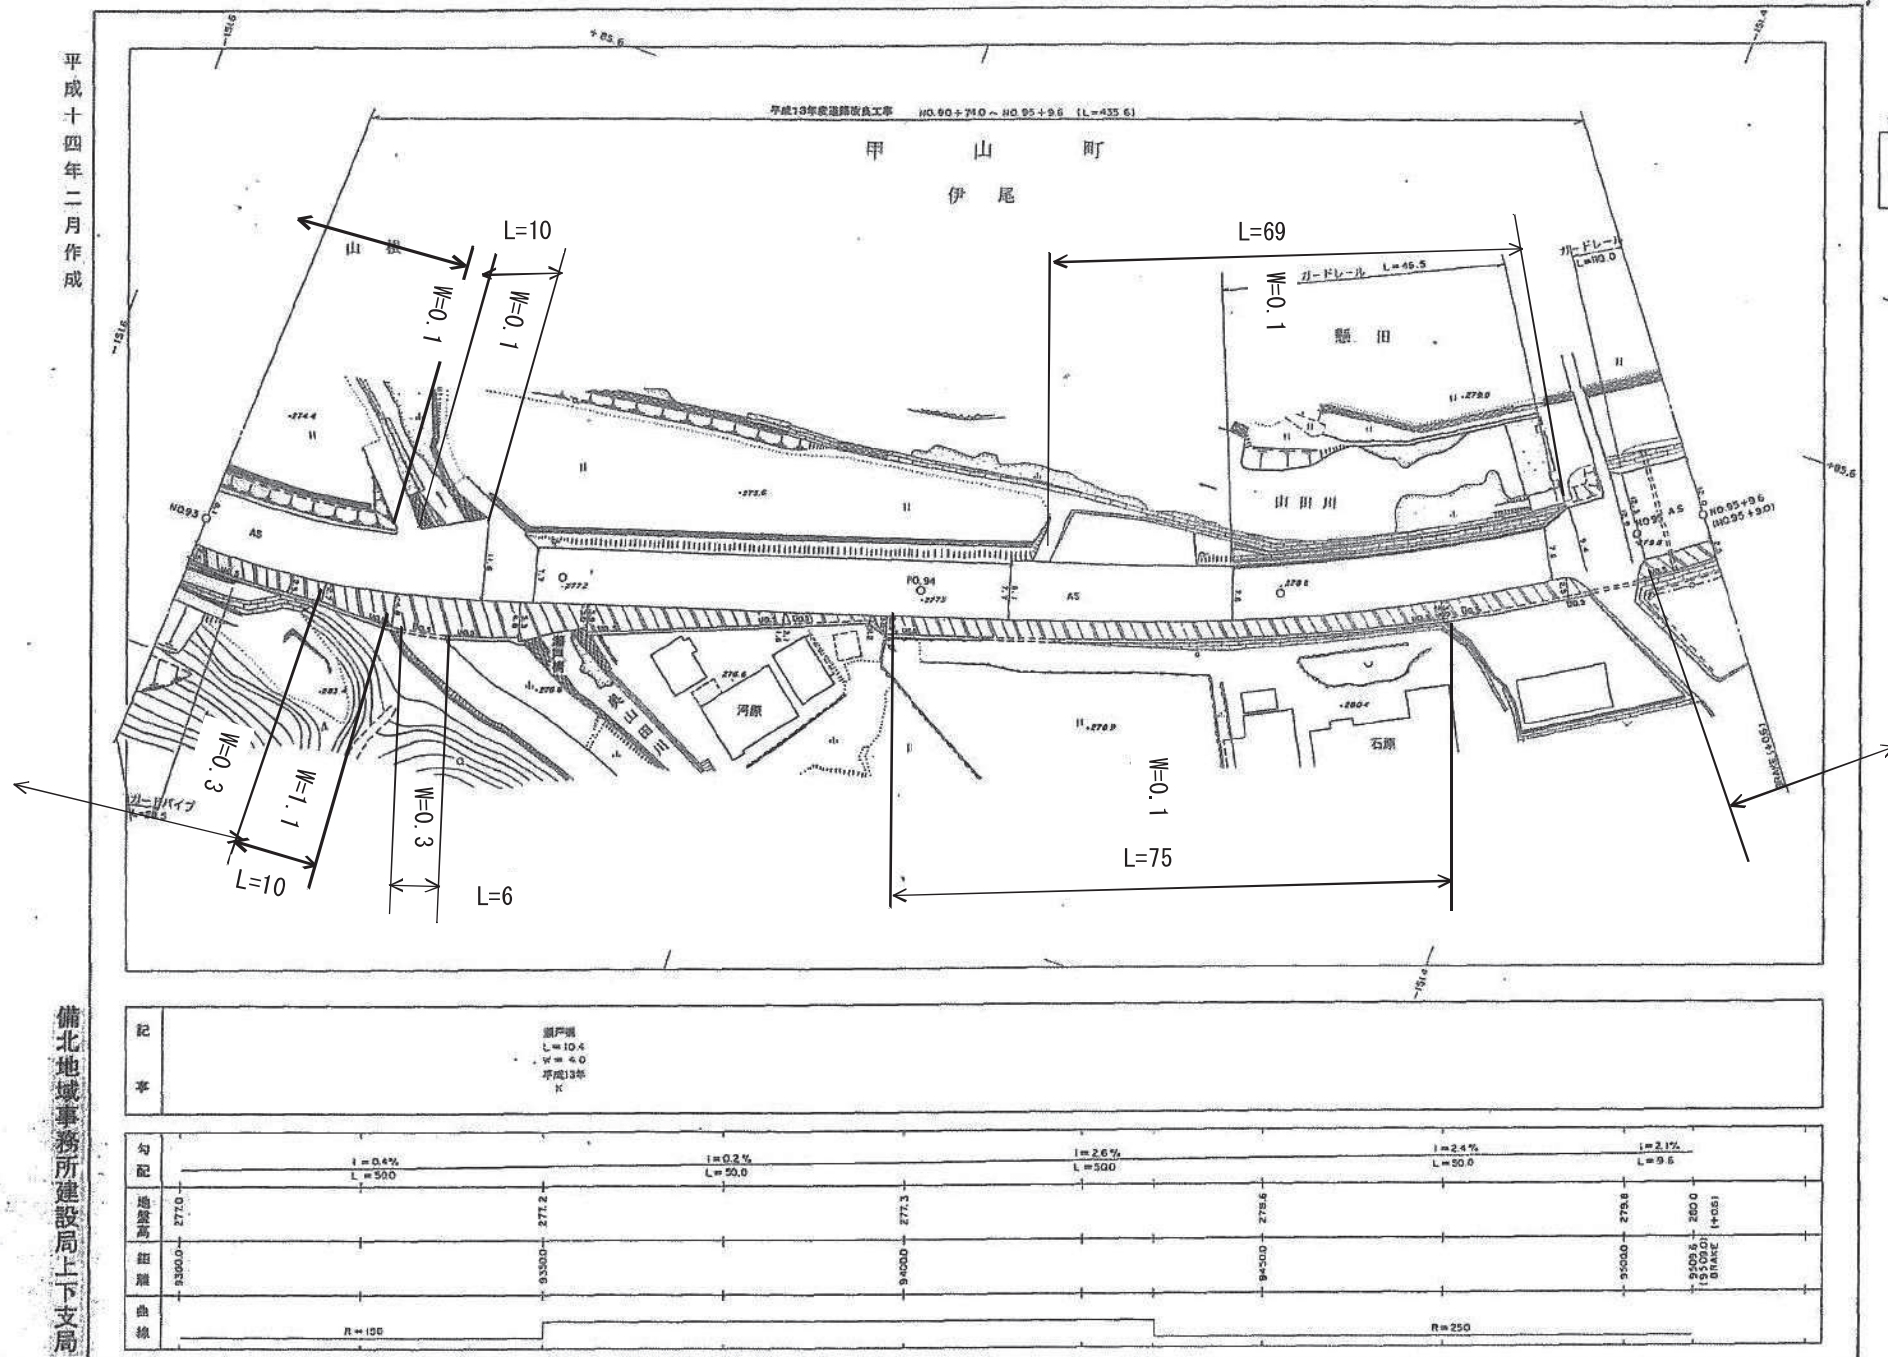

備北地域事務所建設局上下支局


主要地方道府中世羅三和線平面図 No.37

1:500

昭和六十二年三月
平成六年三月修正

平成十二年十二月修正
平成十四年二月修正

備北地域事務所建設局上下支局

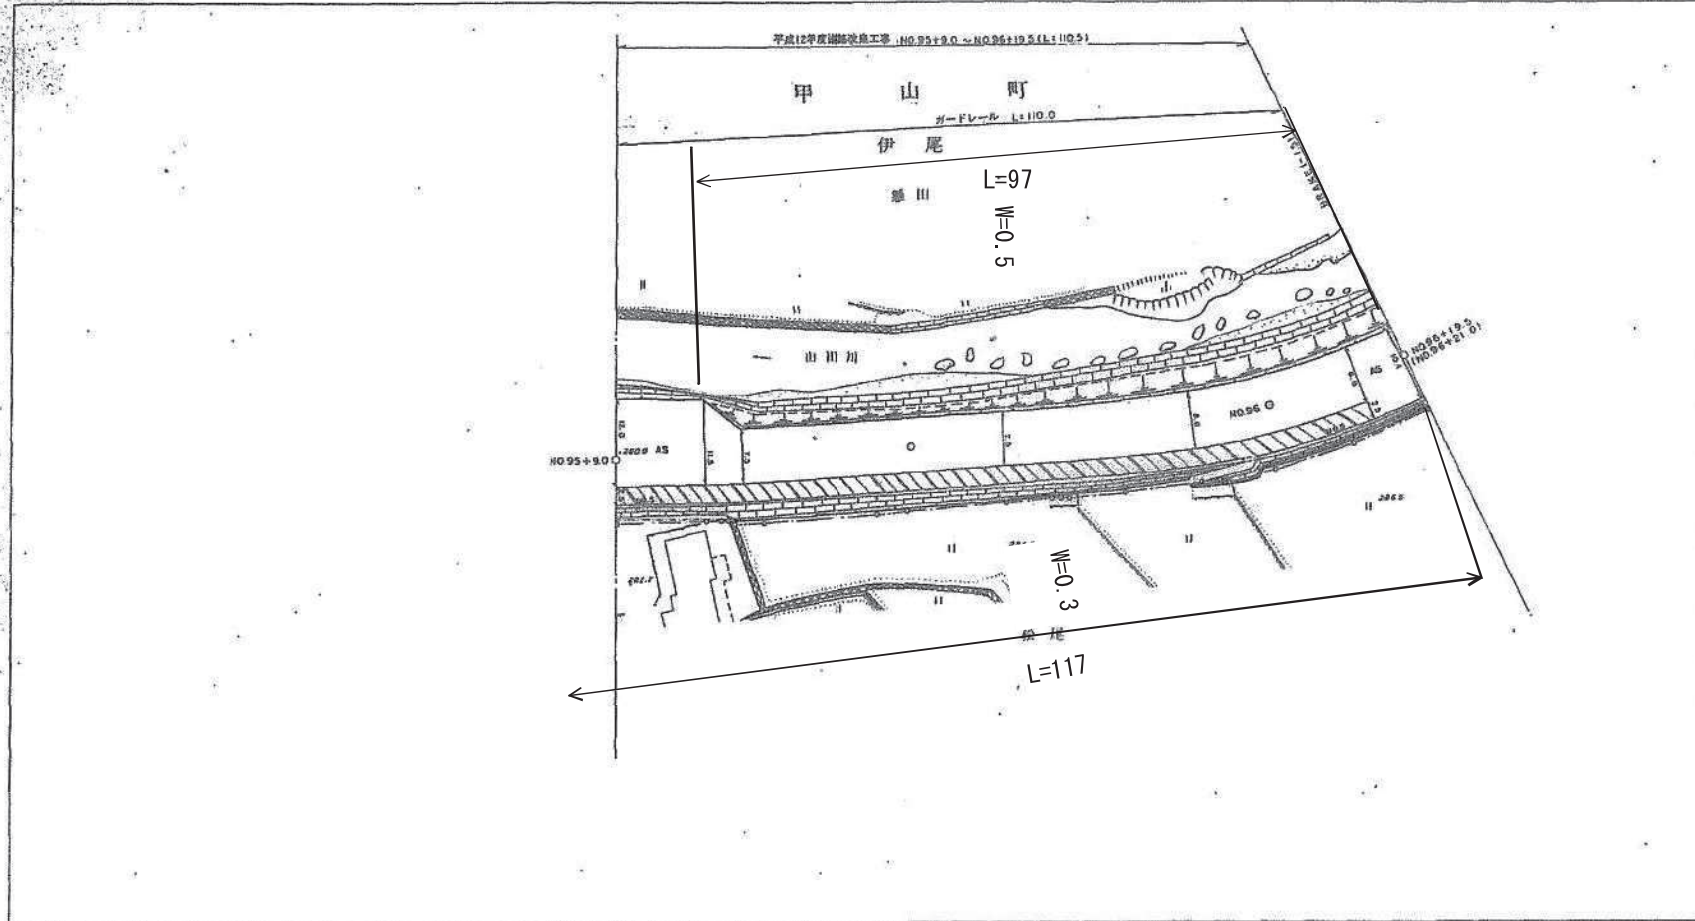

行政區劃


廣島県



配 事										
勾 配			$i=3.3\%$ $L=15.0$	$i=3.8\%$ $L=26.0$		$i=5.6\%$ $L=30.0$		$i=6.1\%$ $L=19.5$		
地盤高		280.0	280.5		281.5		284.3		285.3	
距離		9509.0	9524.0		9550.0		9600.0		9629.5	
曲線							BRACKET-151			
			A=100			A=60		R=100		

主要地方道府中世羅三和線平面図No.38

昭和五十五年三月
平成六年三月修正

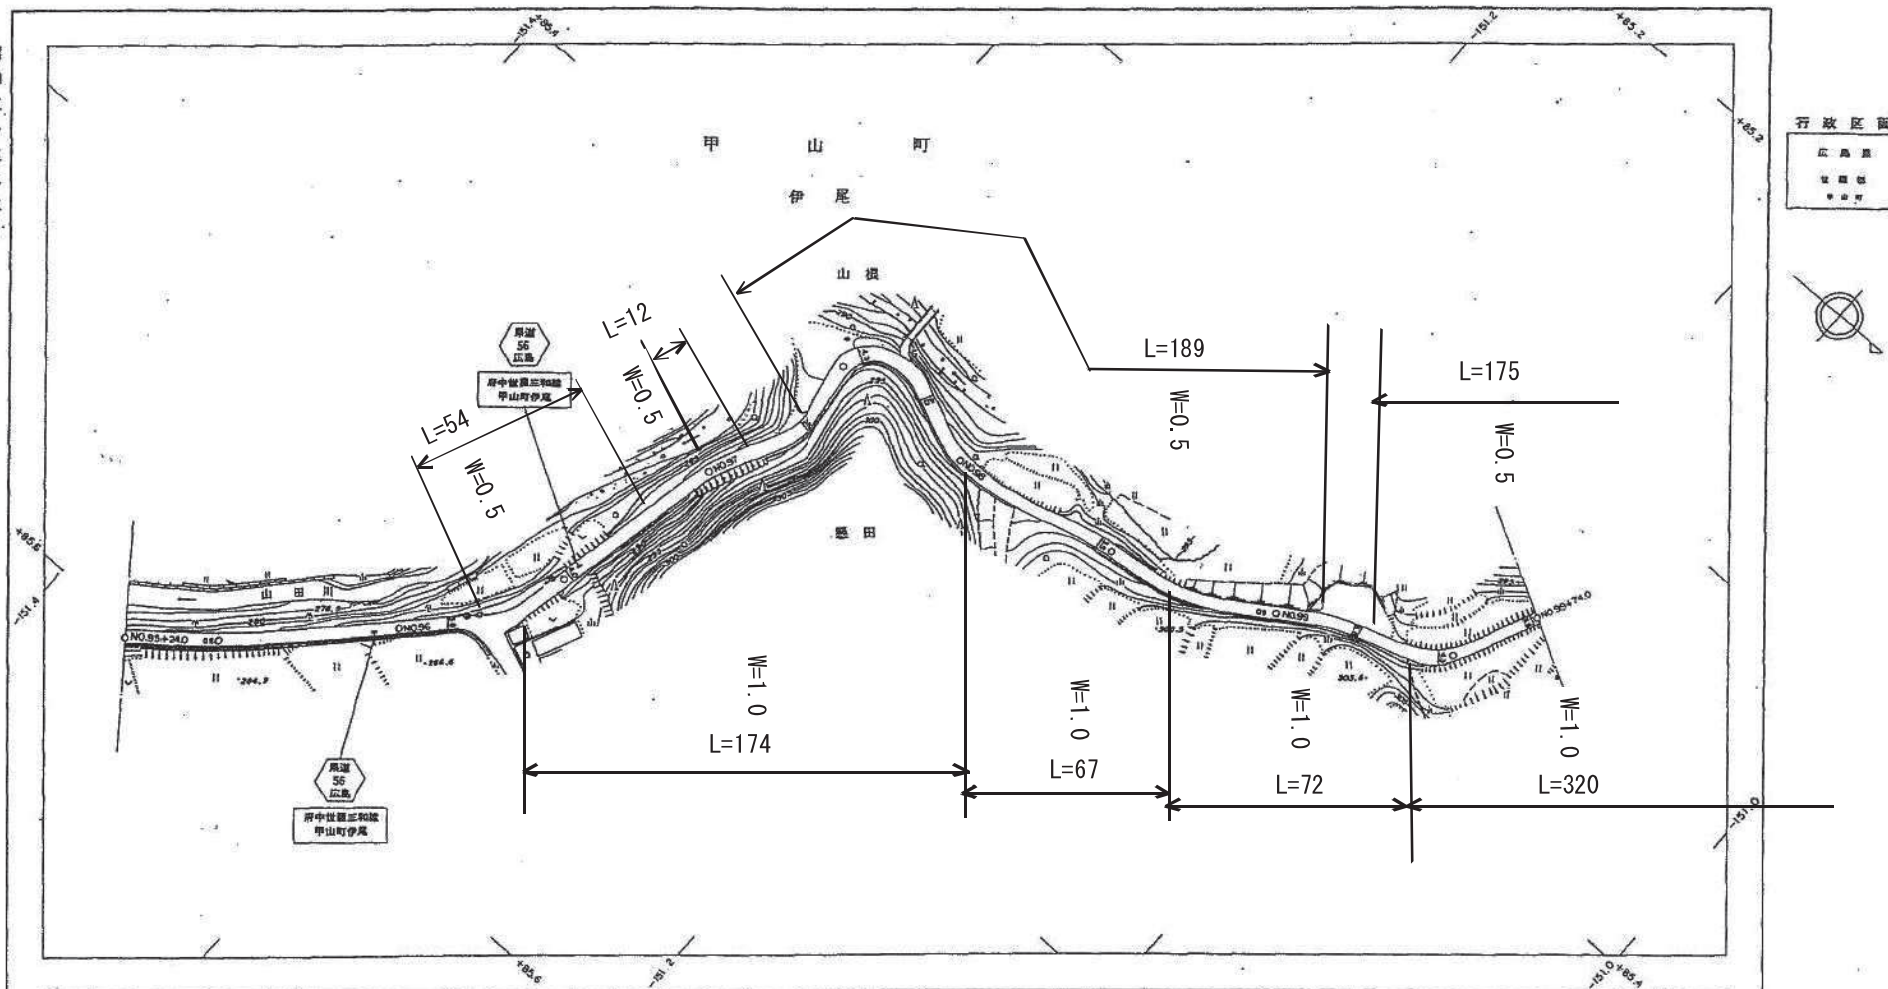


記 事												
勾 配												
地 盤 高	280.5	282.5	285.5	286.0	286.4	287.0	289.3	292.7	294.9	297.7	299.5	300.3
距 離	924.0	934.0	962.0	964.0	967.4	9696.0	9724.0	9774.0	9824.0	9874.0	9924.0	9974.0
曲 線												

上下土木(建築)事務所

主要地方道府中世羅三和線平面図No.39


昭和五十五年三月
平成四年三月修正
平成六年三月修正

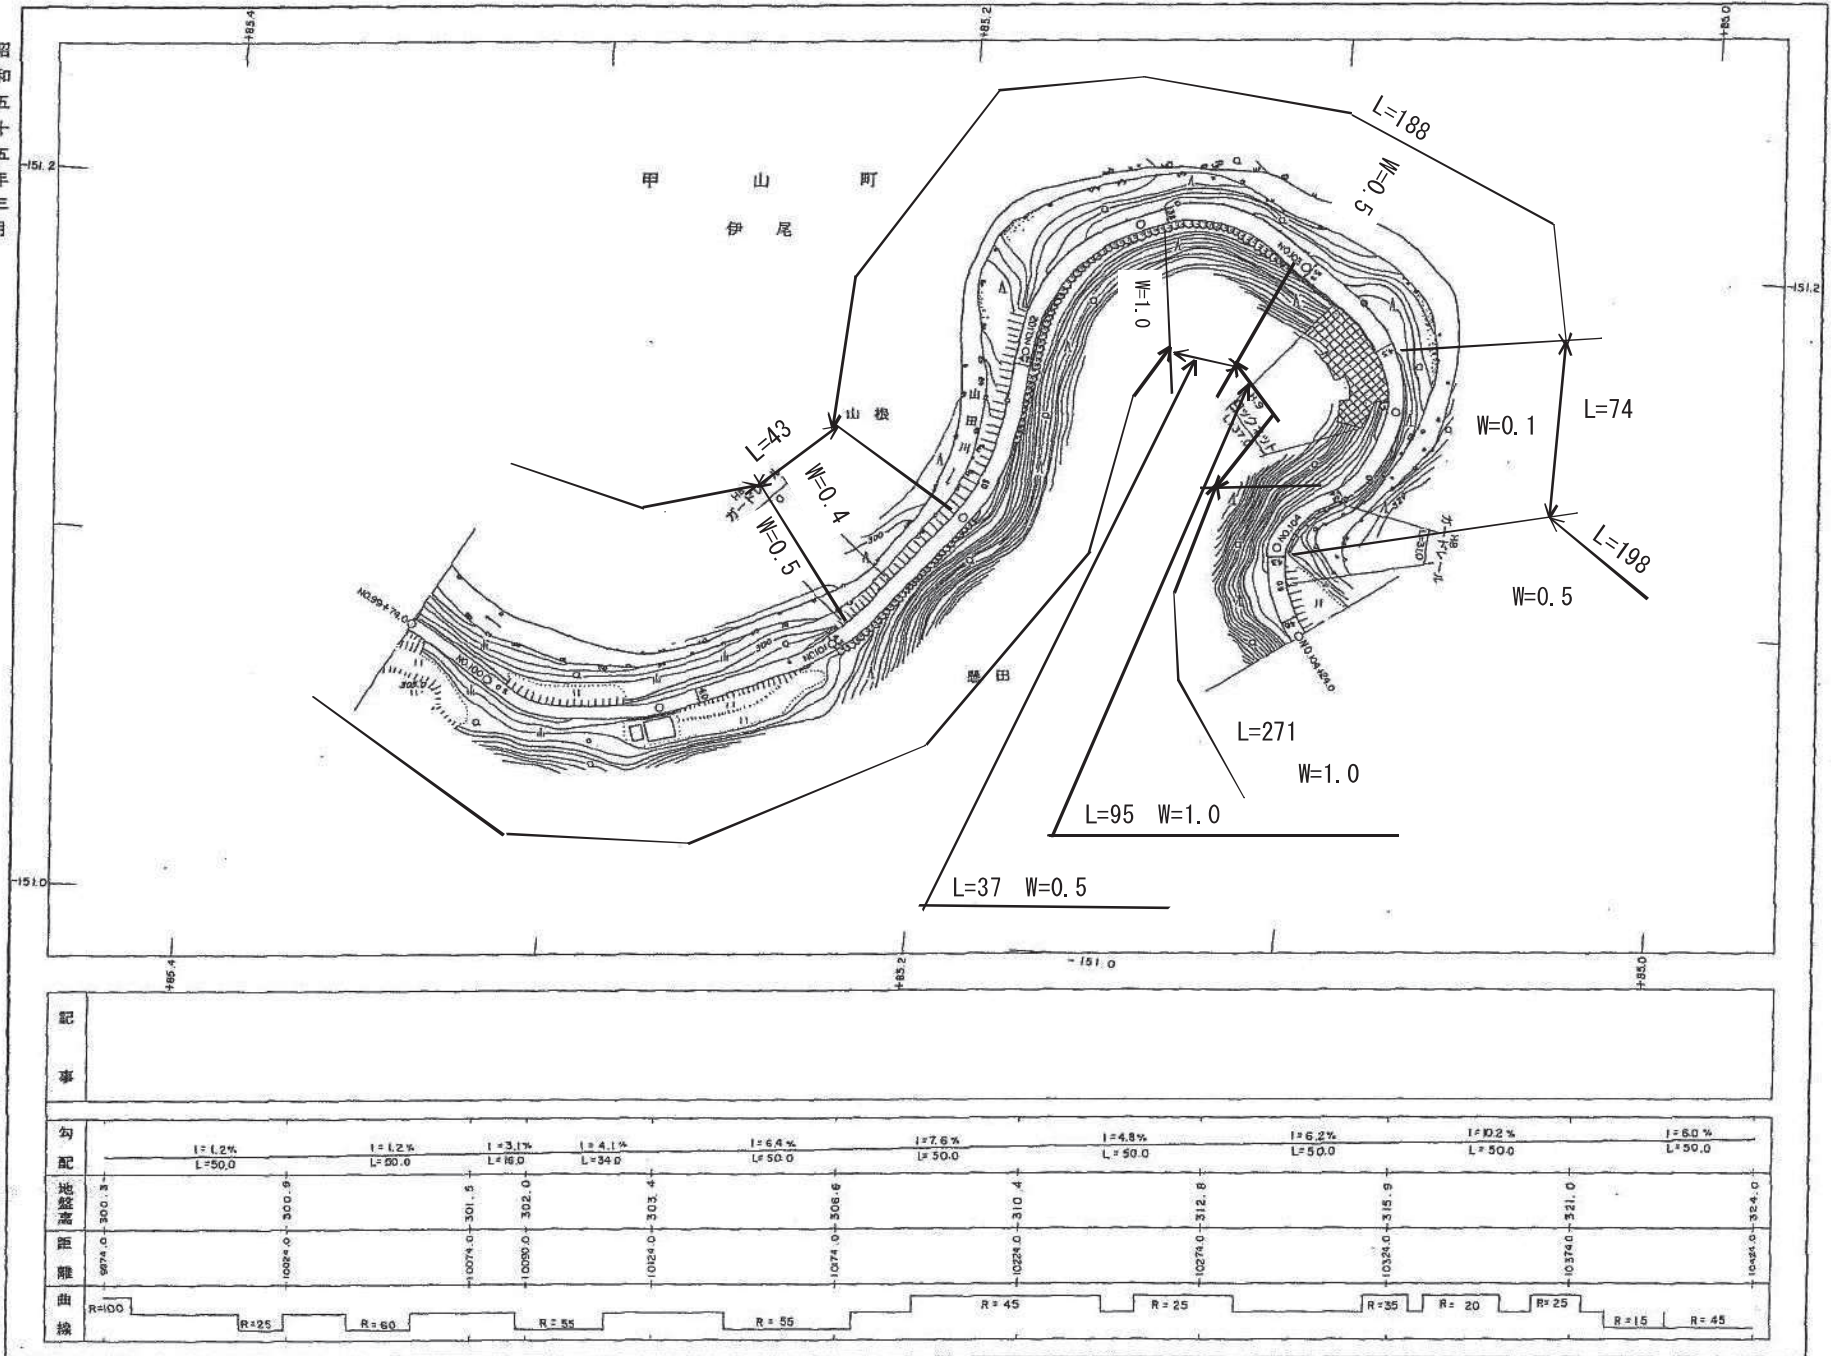

上下土木(建築)事務所

主要地方道府中世羅三和線平面図No.40

昭和五十六年三月修正

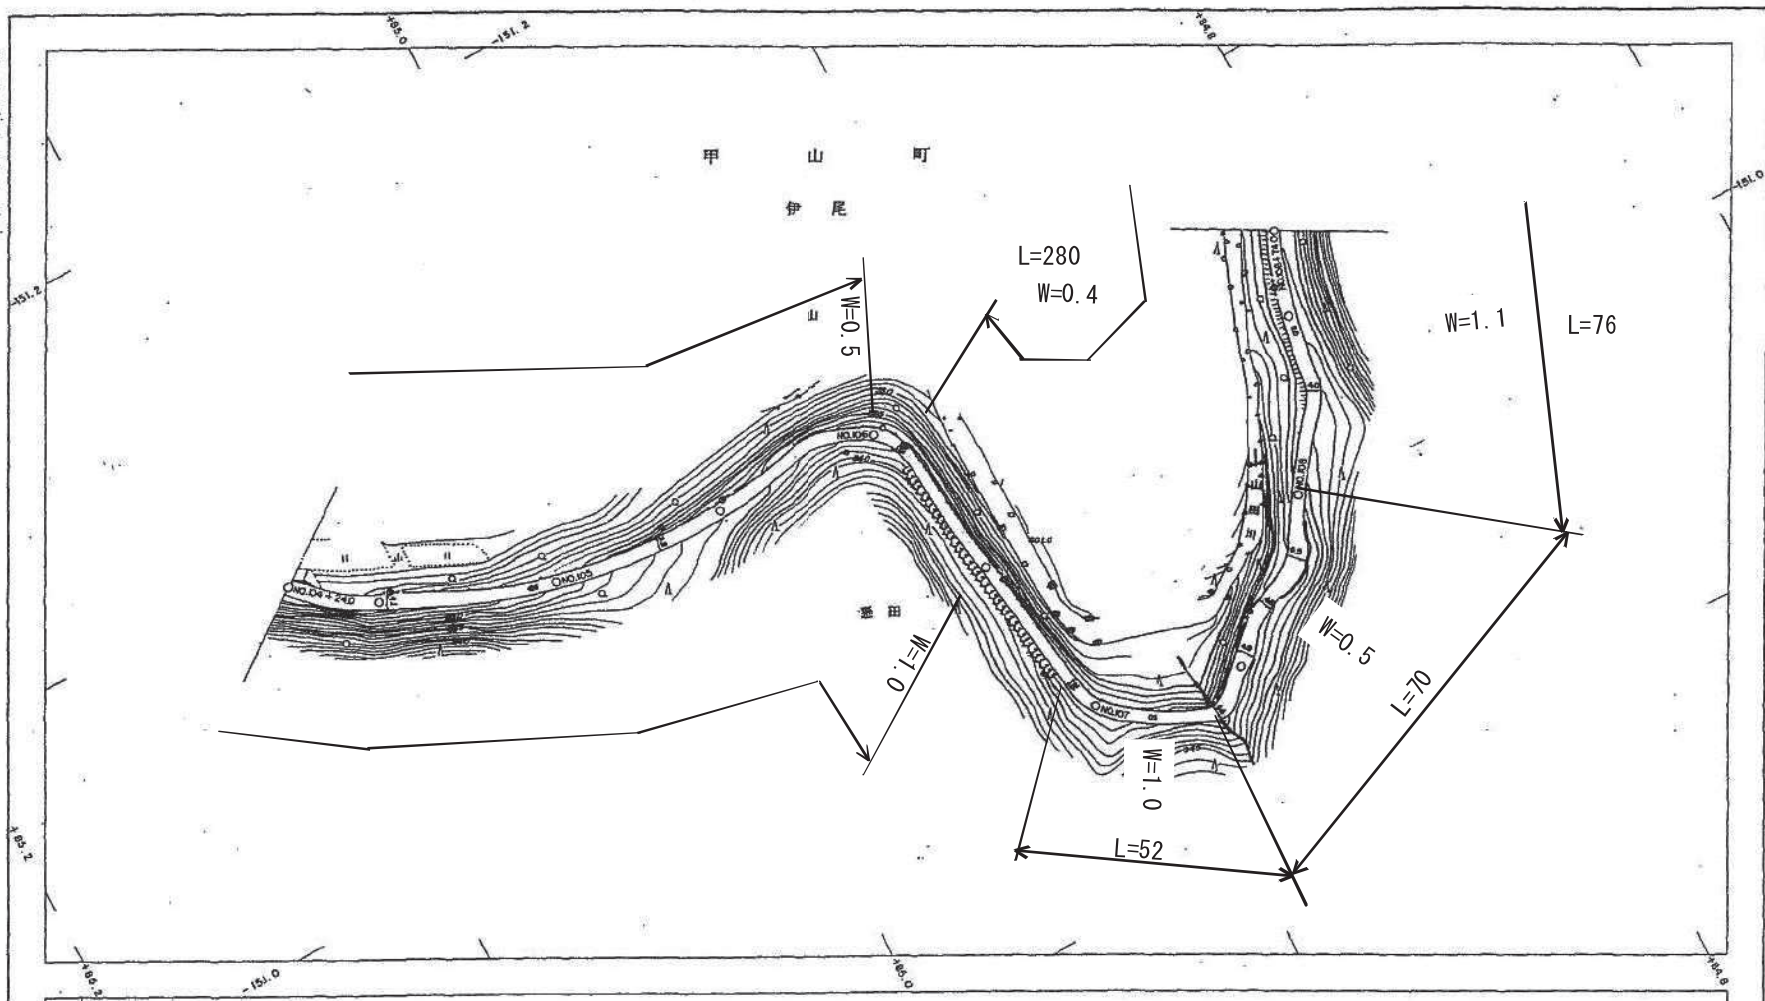

行政区画
広島県
世羅郡
三和町




上下土木(建築)事務所

配	配											
寸	寸											
配	配											
地盤高	324.0	327.5	331.8	335.8	338.3	338.5	337.8	338.0	339.4	342.8	346.7	349.2
線	線											
勾配	7.0% L=30.0	8.6% L=50.0	8.0% L=50.0	6.6% L=33.0	1.7% L=170	1.1% L=17.0	2.1% L=33.0	0.5% L=35.0	9.3% L=15.0	5.8% L=50.0	8.8% L=50.0	5.0% L=50.0

主要地方道府中世羅三和線平面図No.41

昭和十五年三月
平成六年三月修正

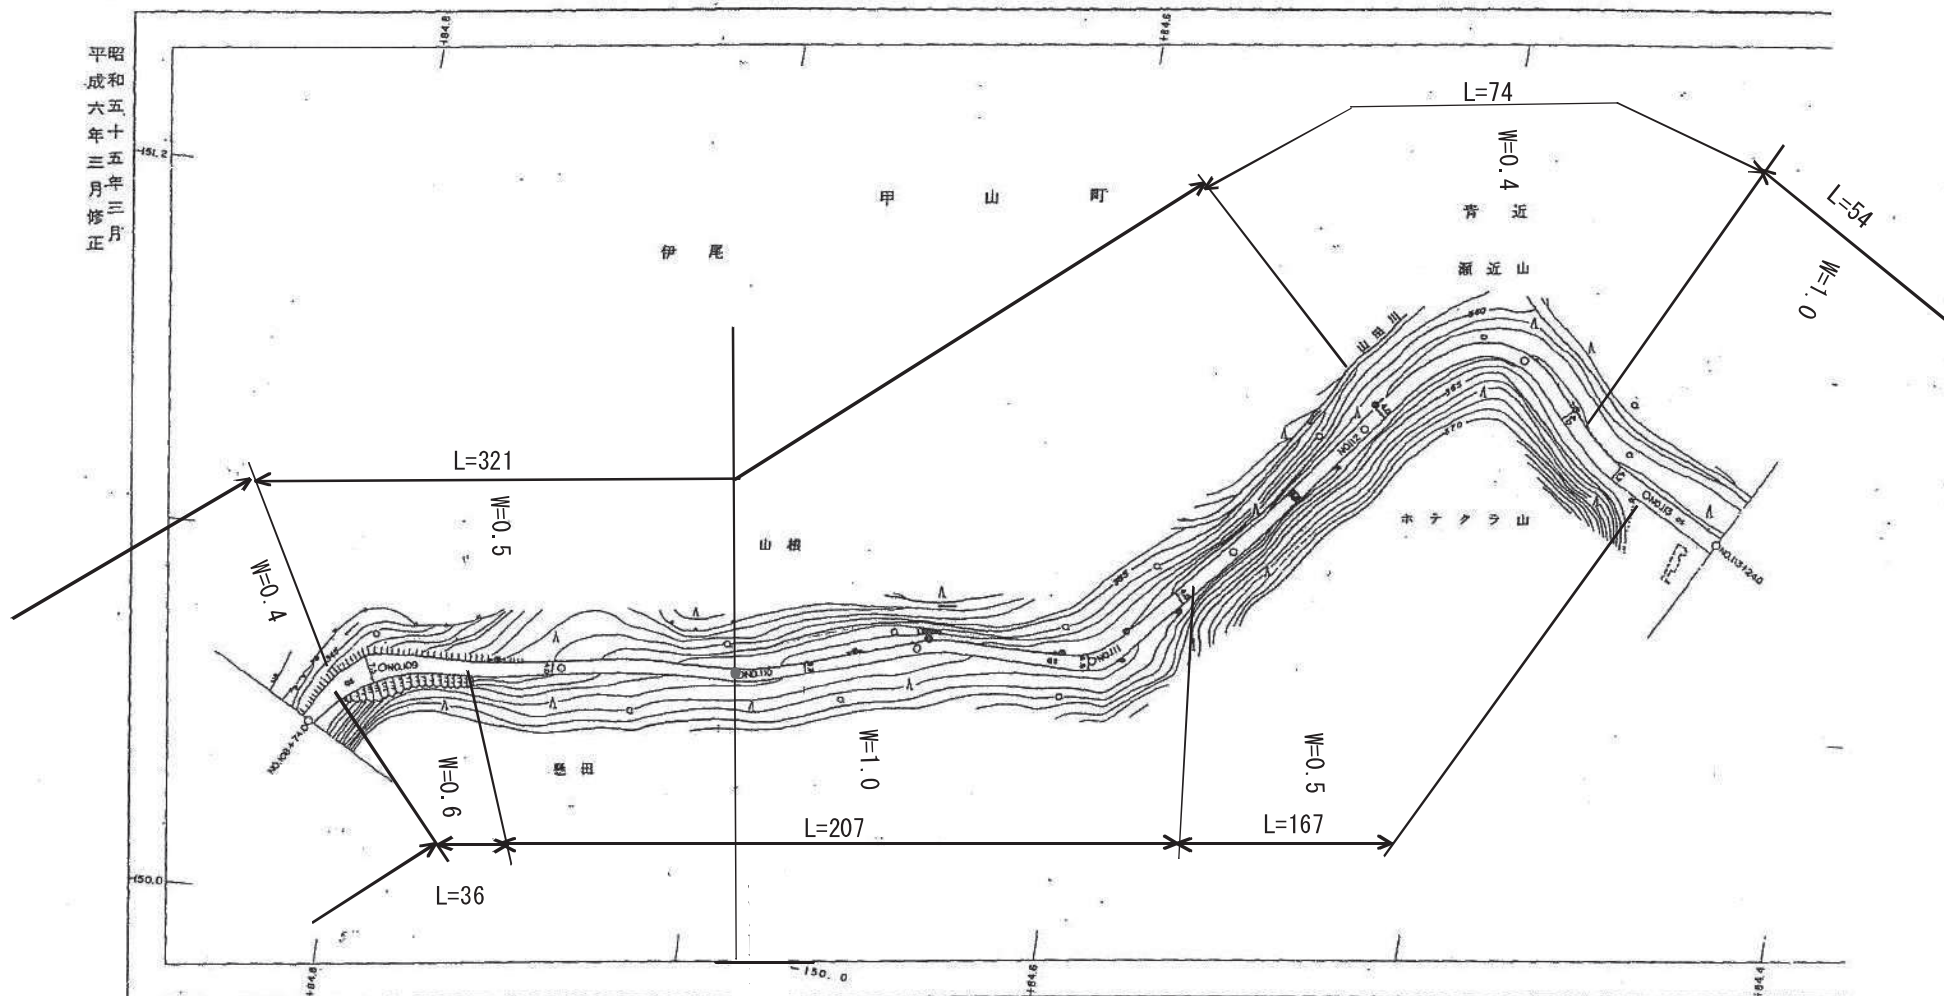


上下土木(建築)

[illegible]

主要地方道府中世羅三和線平面図No.42

平成五年三月修正

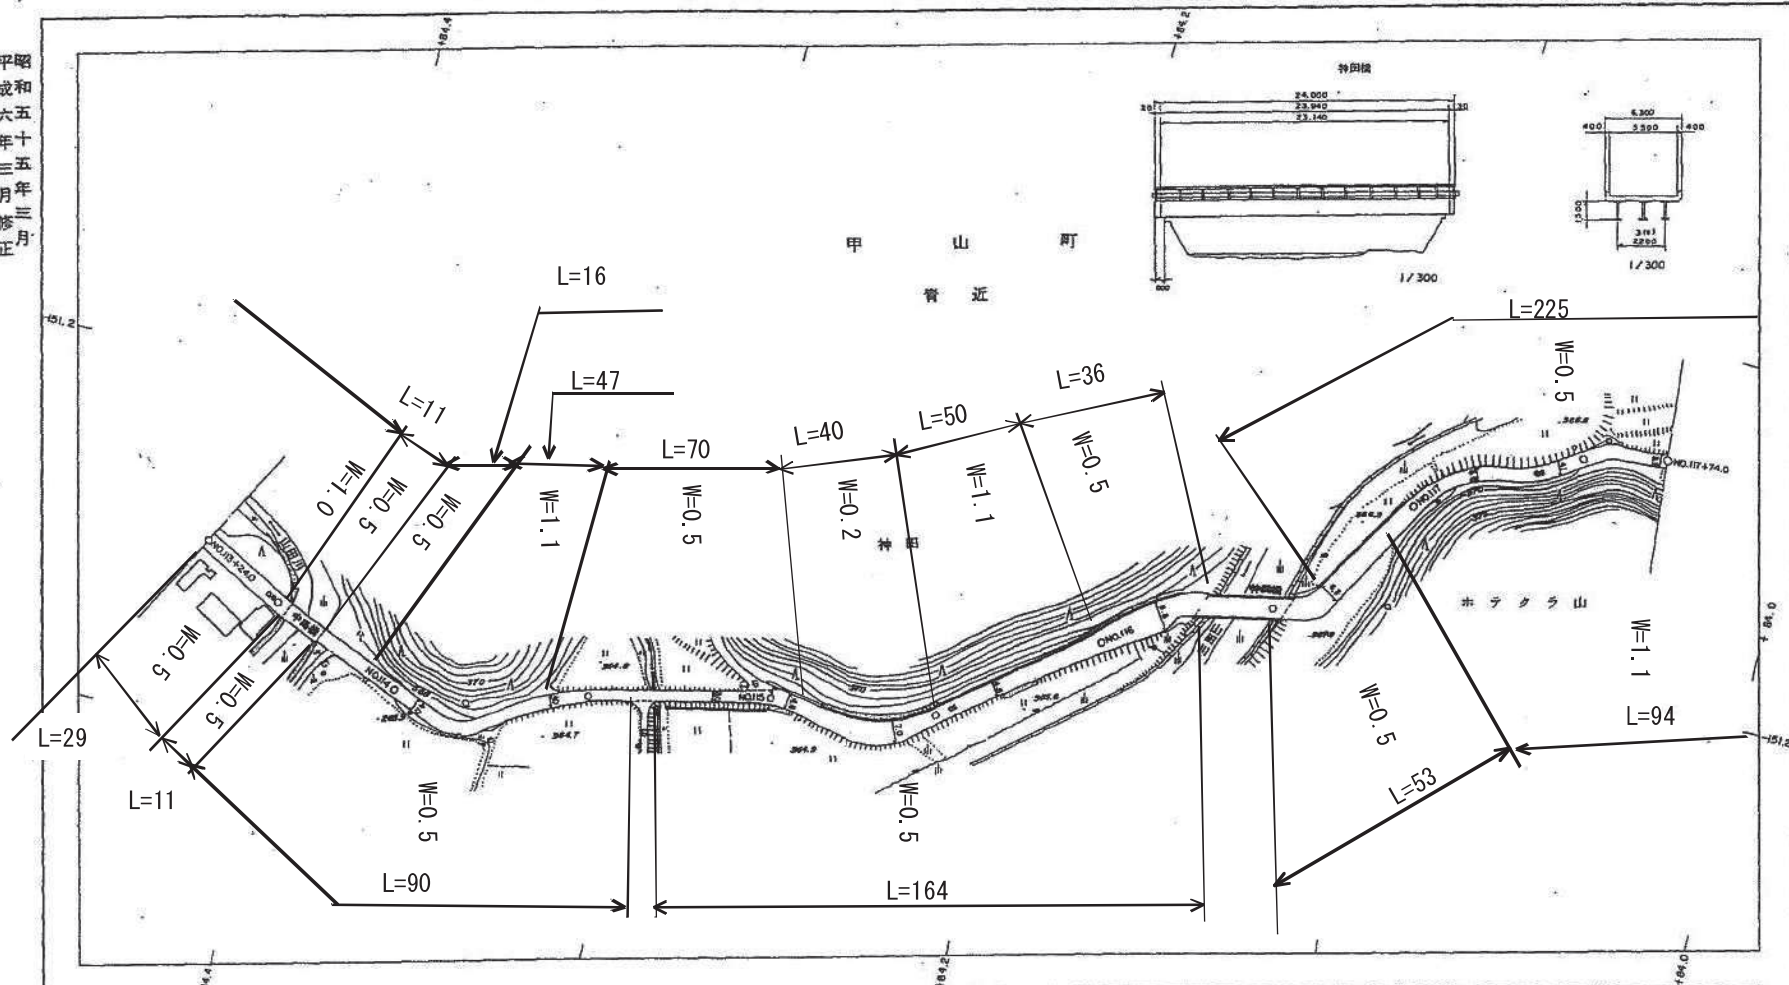

行政区画
広島県
世羅郡
三和町




上下土木(建築)事務所

記	中島橋 L = 11.0 W = 4.6 昭和8年 月 日 Pb	神田橋 L = 24.0 W = 6.3 昭和49年3月 日 50												
	=0.5													
勾配	i = 0.8% L = 25.0	i = 0.4% L = 25.0	i = 0.5% L = 17.0	i = 3.8% L = 26.0	i = 1.4% L = 7.0	i = 0.2% L = 50.0	i = 1.6% L = 50.0	i = 1.4% L = 50.0	i = 1.4% L = 50.0	i = 0.4% L = 50.0	i = 1.0% L = 38.0	i = 2.5% L = 12.0	i = 1.8% L = 50.0	
距離	R = 100	R = 15	R = 65	R = 70	R = 25	R = 20	R = 25	R = 15	R = 35	R = 15	R = 70			

主要地方道府中世羅三和線平面図No. 43

昭和五十五年三月
平成三年三月
平成四年三月
平成五年三月
修正


行政区画
広島県
世羅郡
甲山町

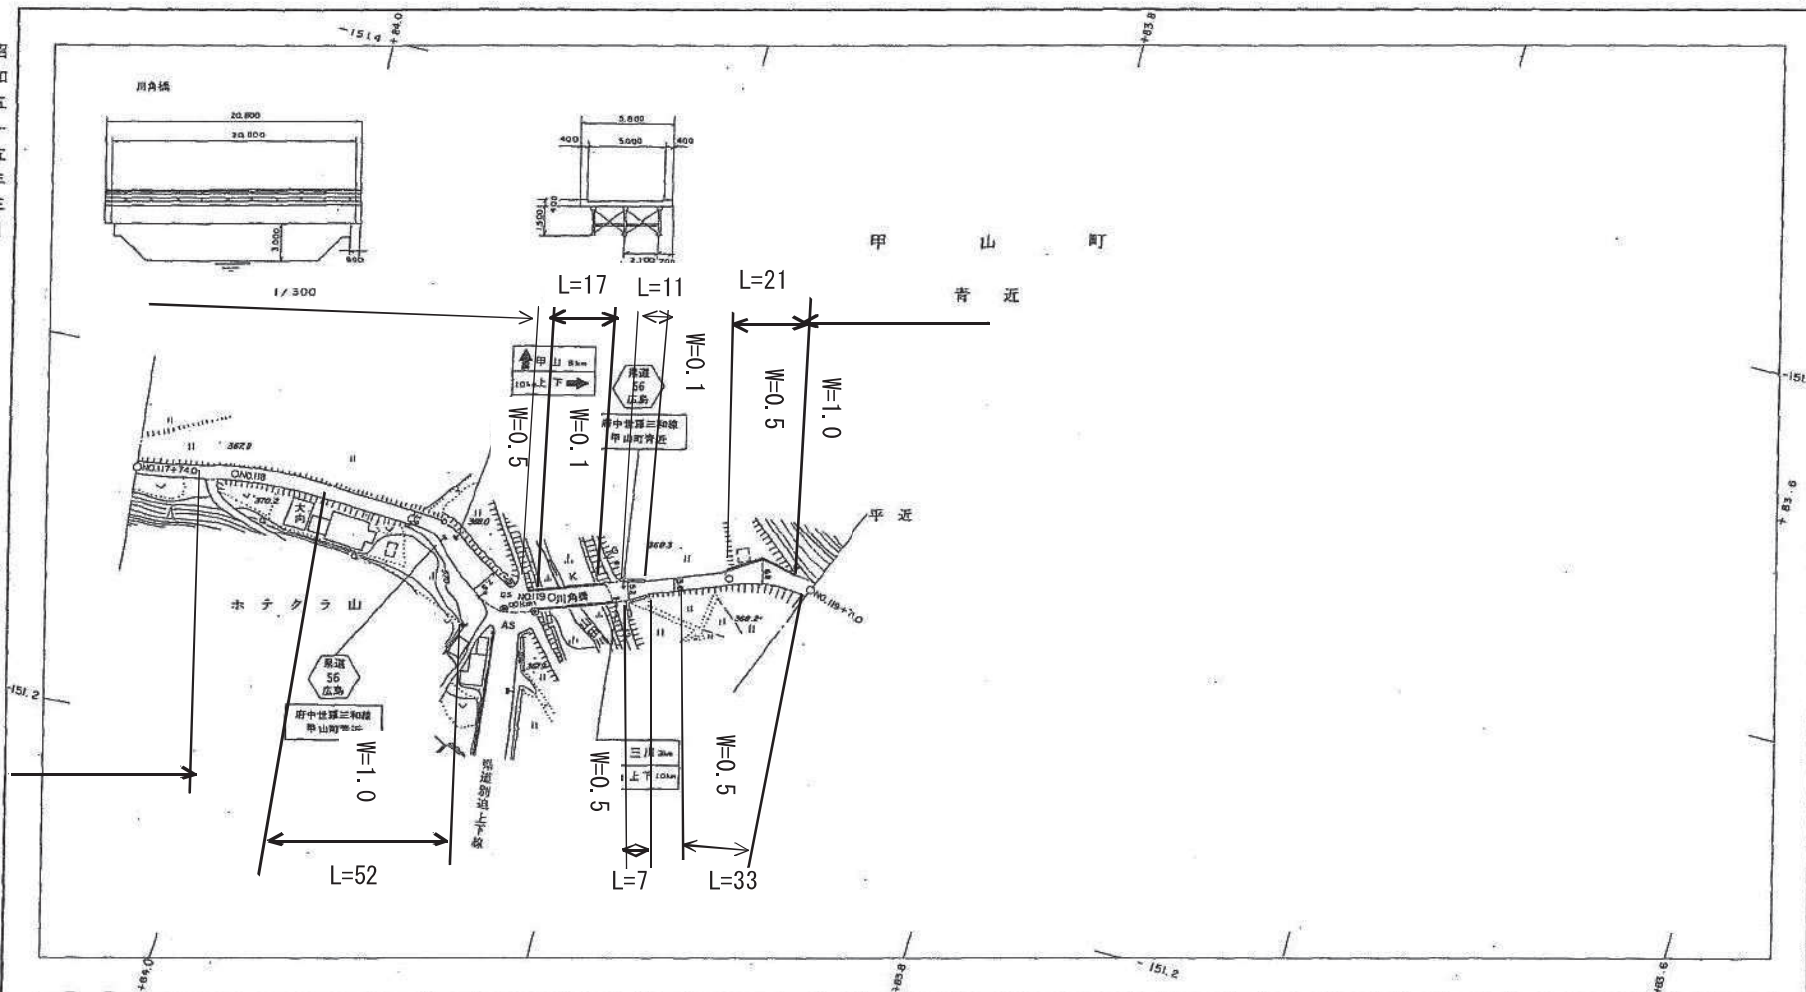

主要地方道府中世羅三和線平面図 No. 44

1:500

平成四年三月作成
平成六年三月修正

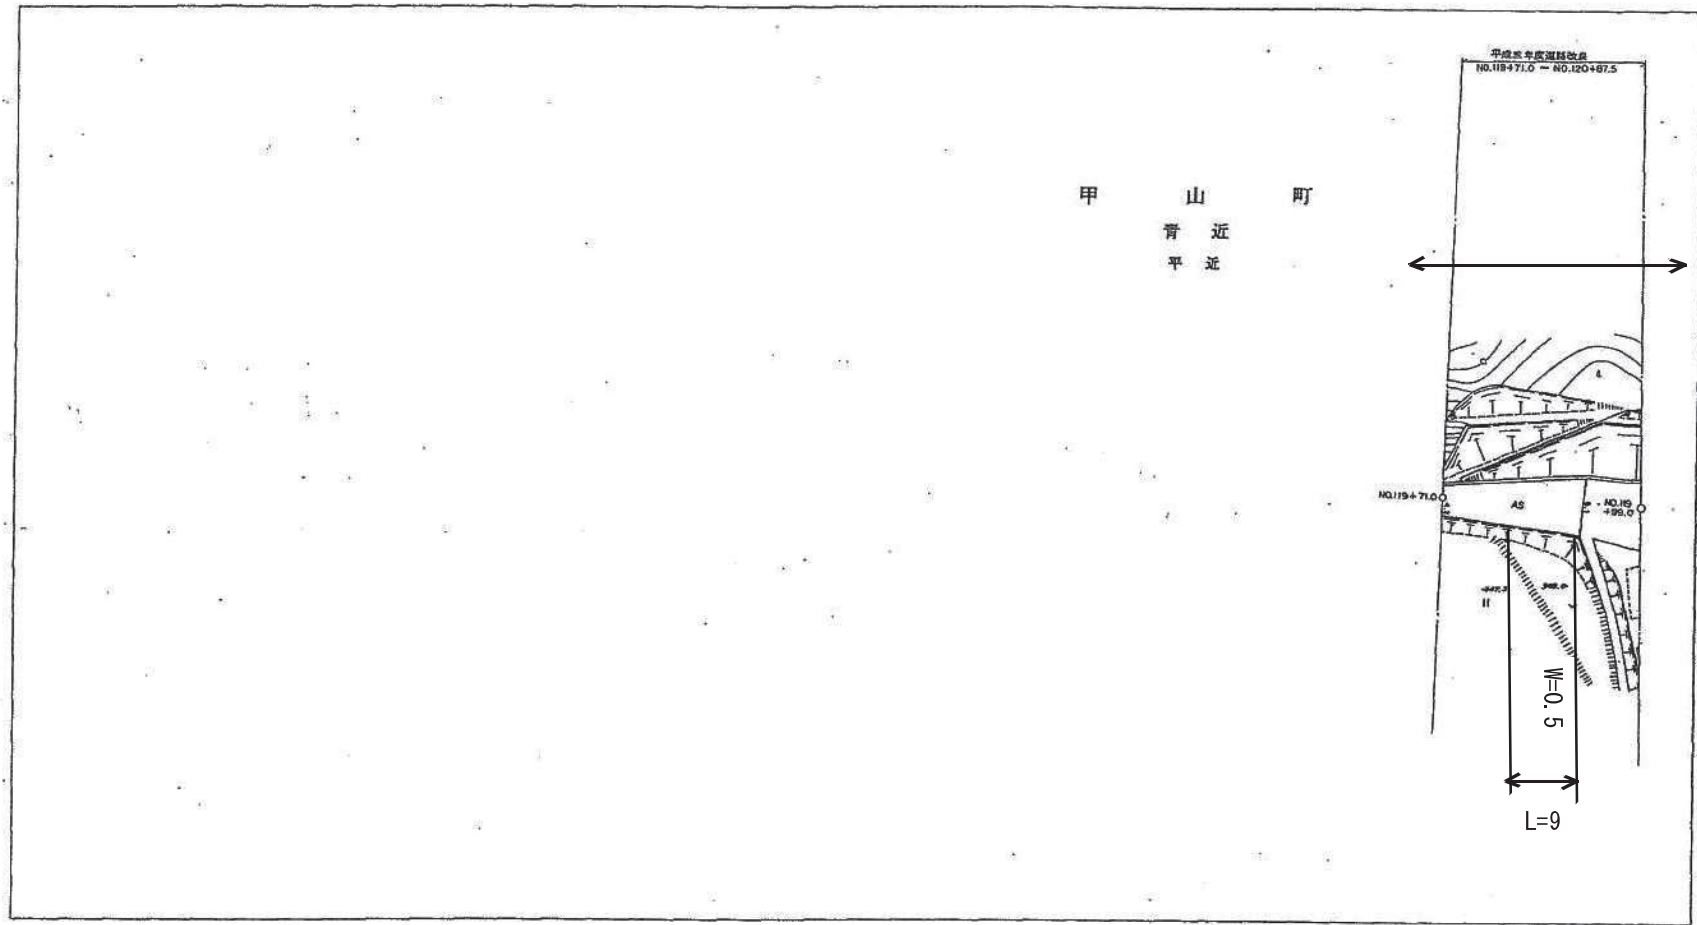

行政区
区界
市界
町界



上下土木(建築)事務所

記	
事	
勾配	
地盤高	
距離	
曲線	


1:500

行政区画




平成四年三月作成
平成六年三月修正

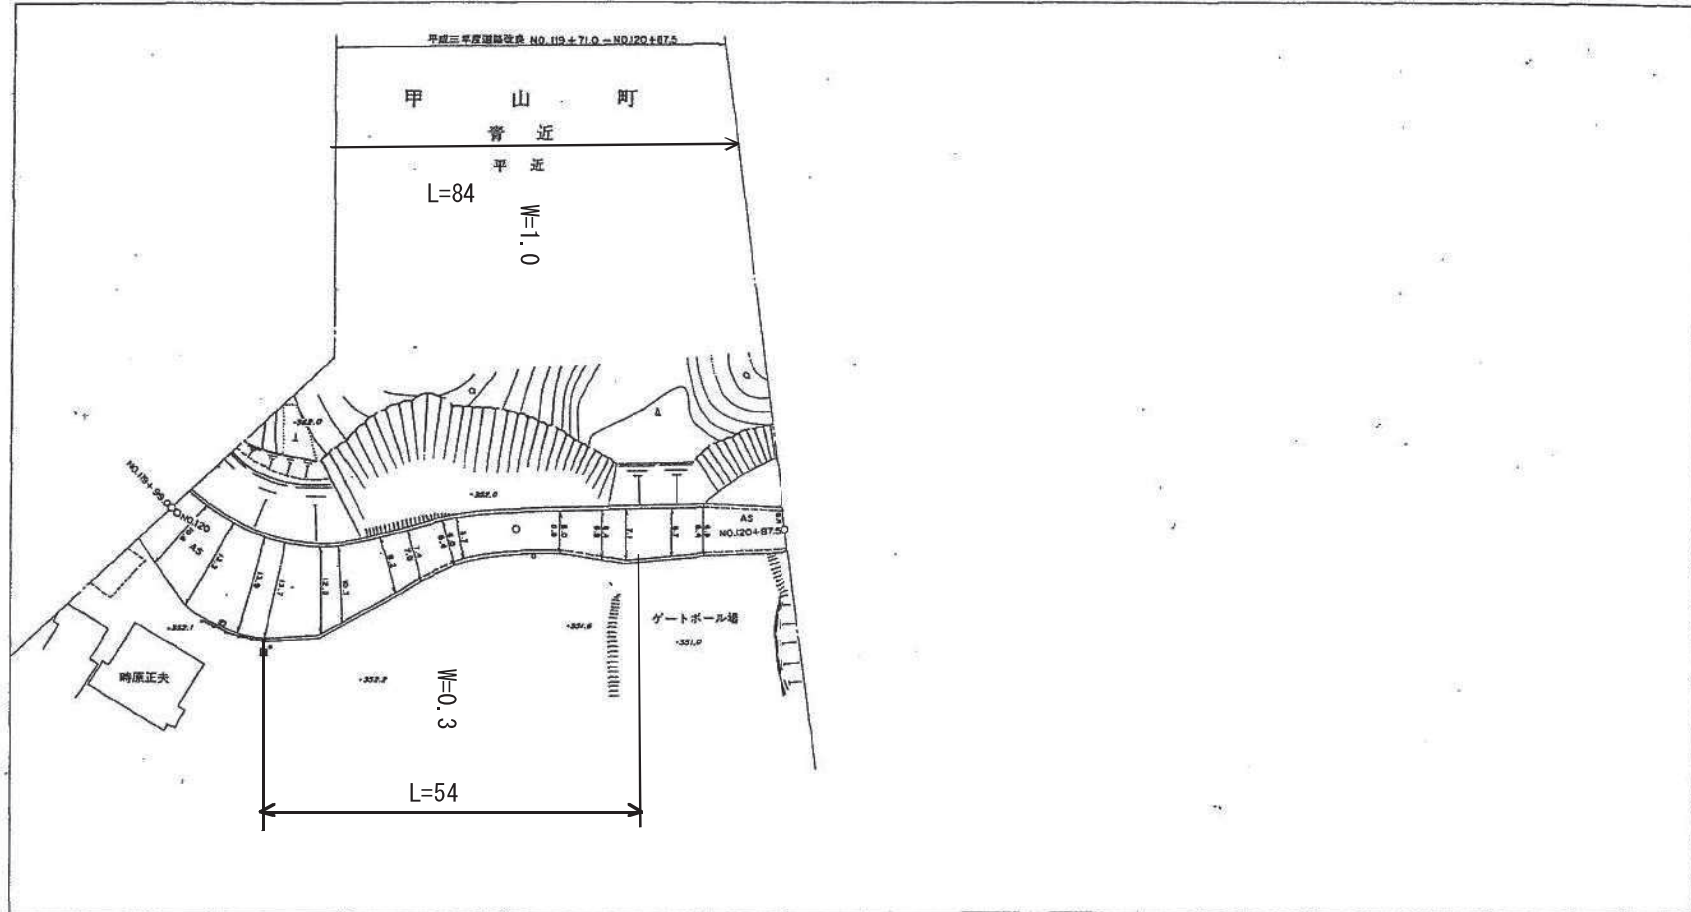


记事	图 示	

上下土木(建築)事務所

主要地方道府中世羅三和線平面図No. 46

平成三年三月修正
平成四年三月修正
平成六年三月修正

行政区域
広島県
三和町
甲山町

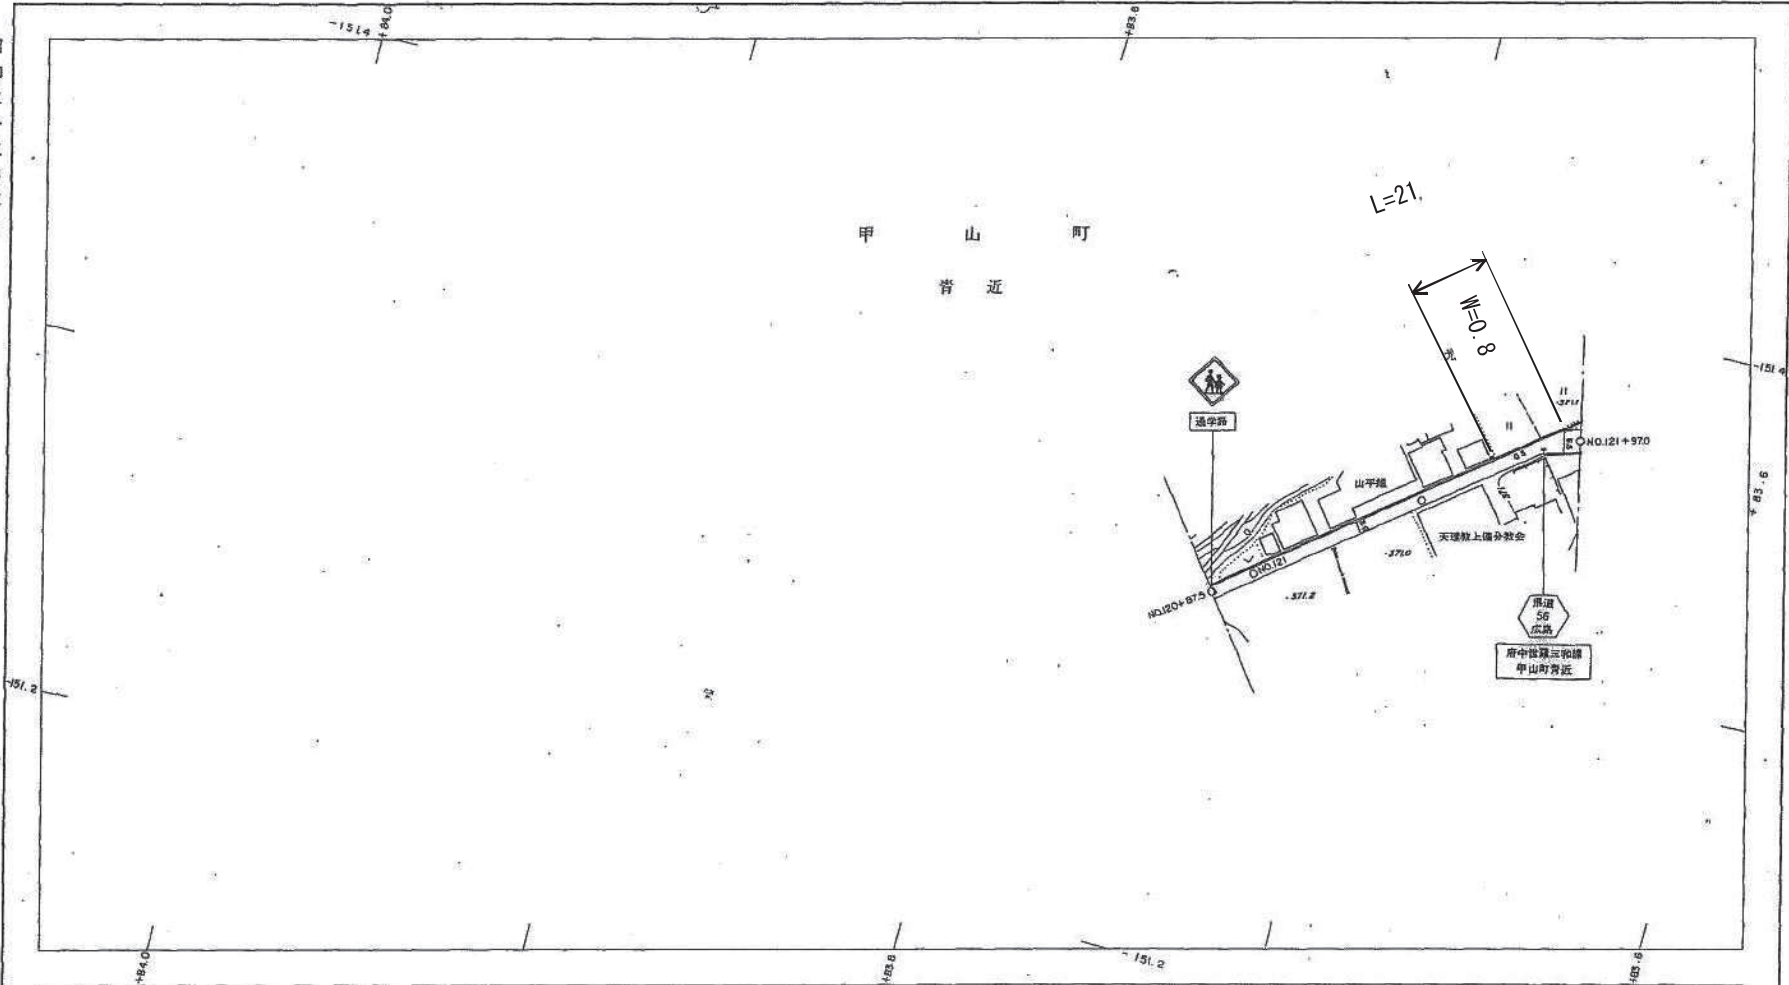

記				
事				
勾配		1:1.5 % L=20.0	1:0.6 % L=50.0	1:0.0 % L=139.3
地盤高		371.7	371.4	371.1
距離		12070.4	12070.8	12157.5
曲線				121970 371.1 R=30

上下土木(建築)事務所

(主)府中世羅三和線平面図 No. 47


1:500

行政区画

広島県
世羅郡
甲山町



甲 山 町
青 近

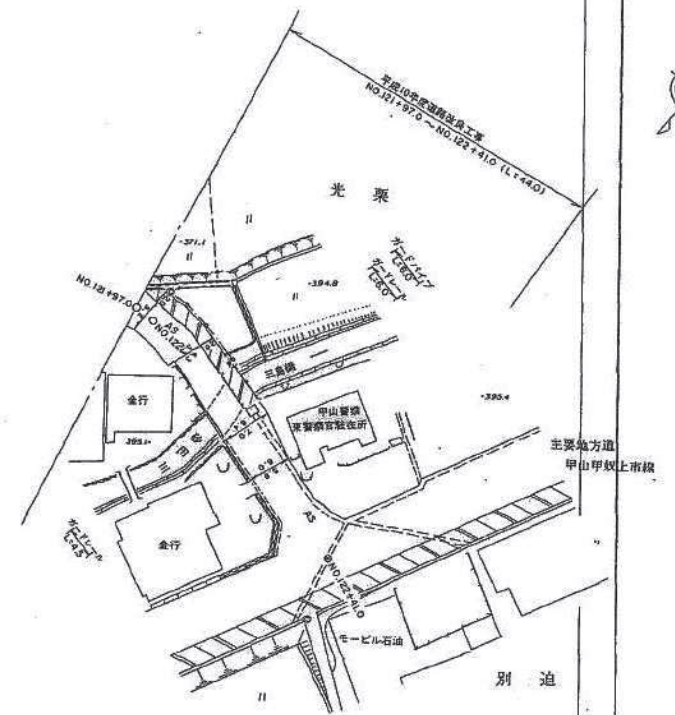


記 事	<p>三島橋 L: 6.9 W: 6.1 (歩道2.0) 昭和35年(平成) K A</p>				
勾 配					1:0.2% L=44.0
地 盤 高					371.1 371.0
距 離					12197.0 12200.0 12241.0
曲 線					R=30

昭和五十五年三月作成 平成六年三月修正 平成十一年三月修正

上下土木(建築)事務所


1:500

備北地域事務所建設局（上下支局）

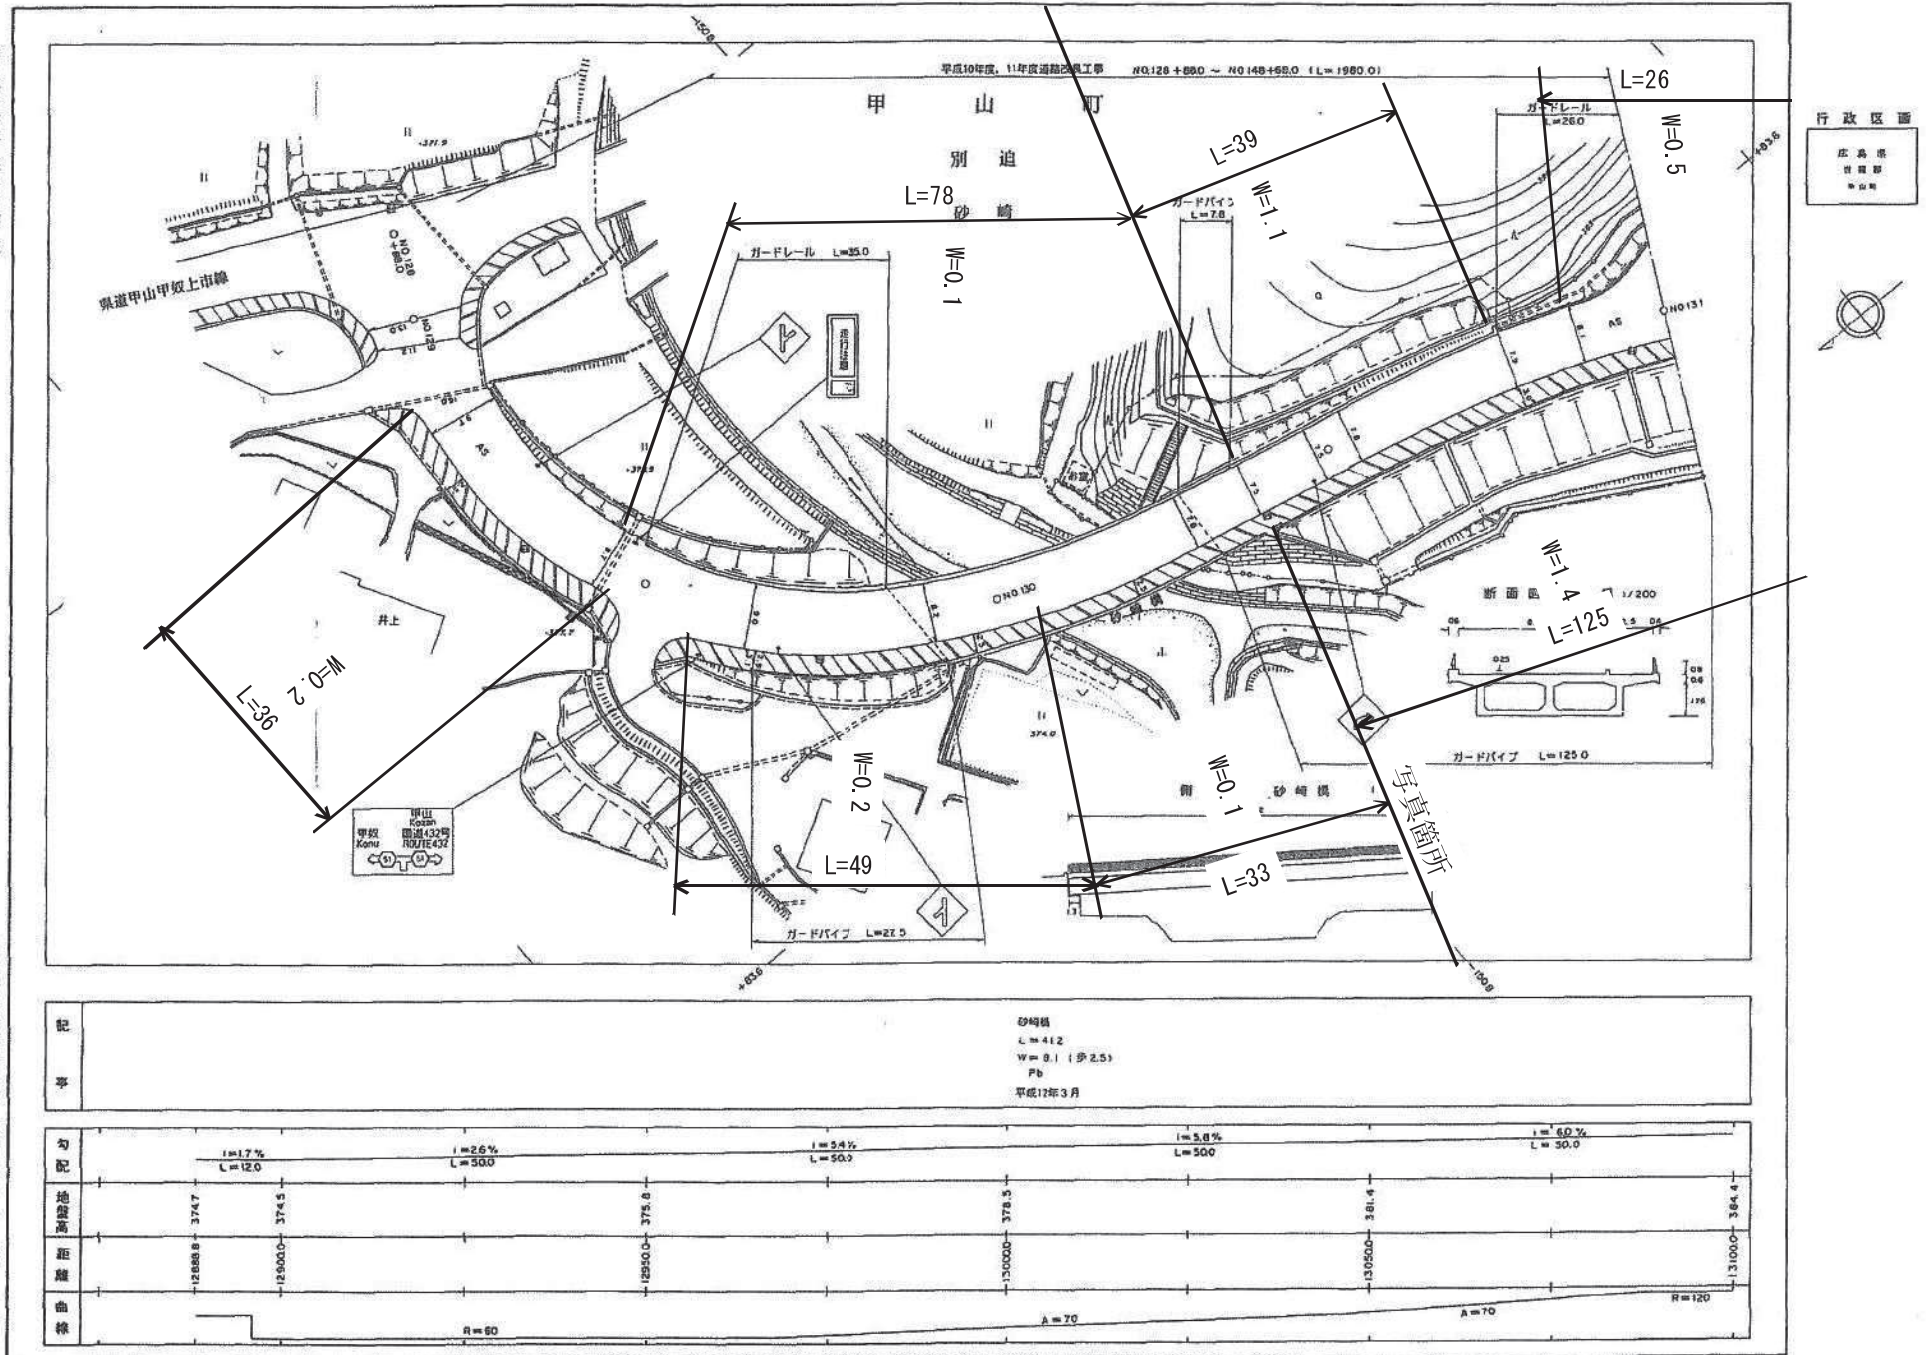

主要地方道府中世羅三和線平面図 No. 48-2

1:500

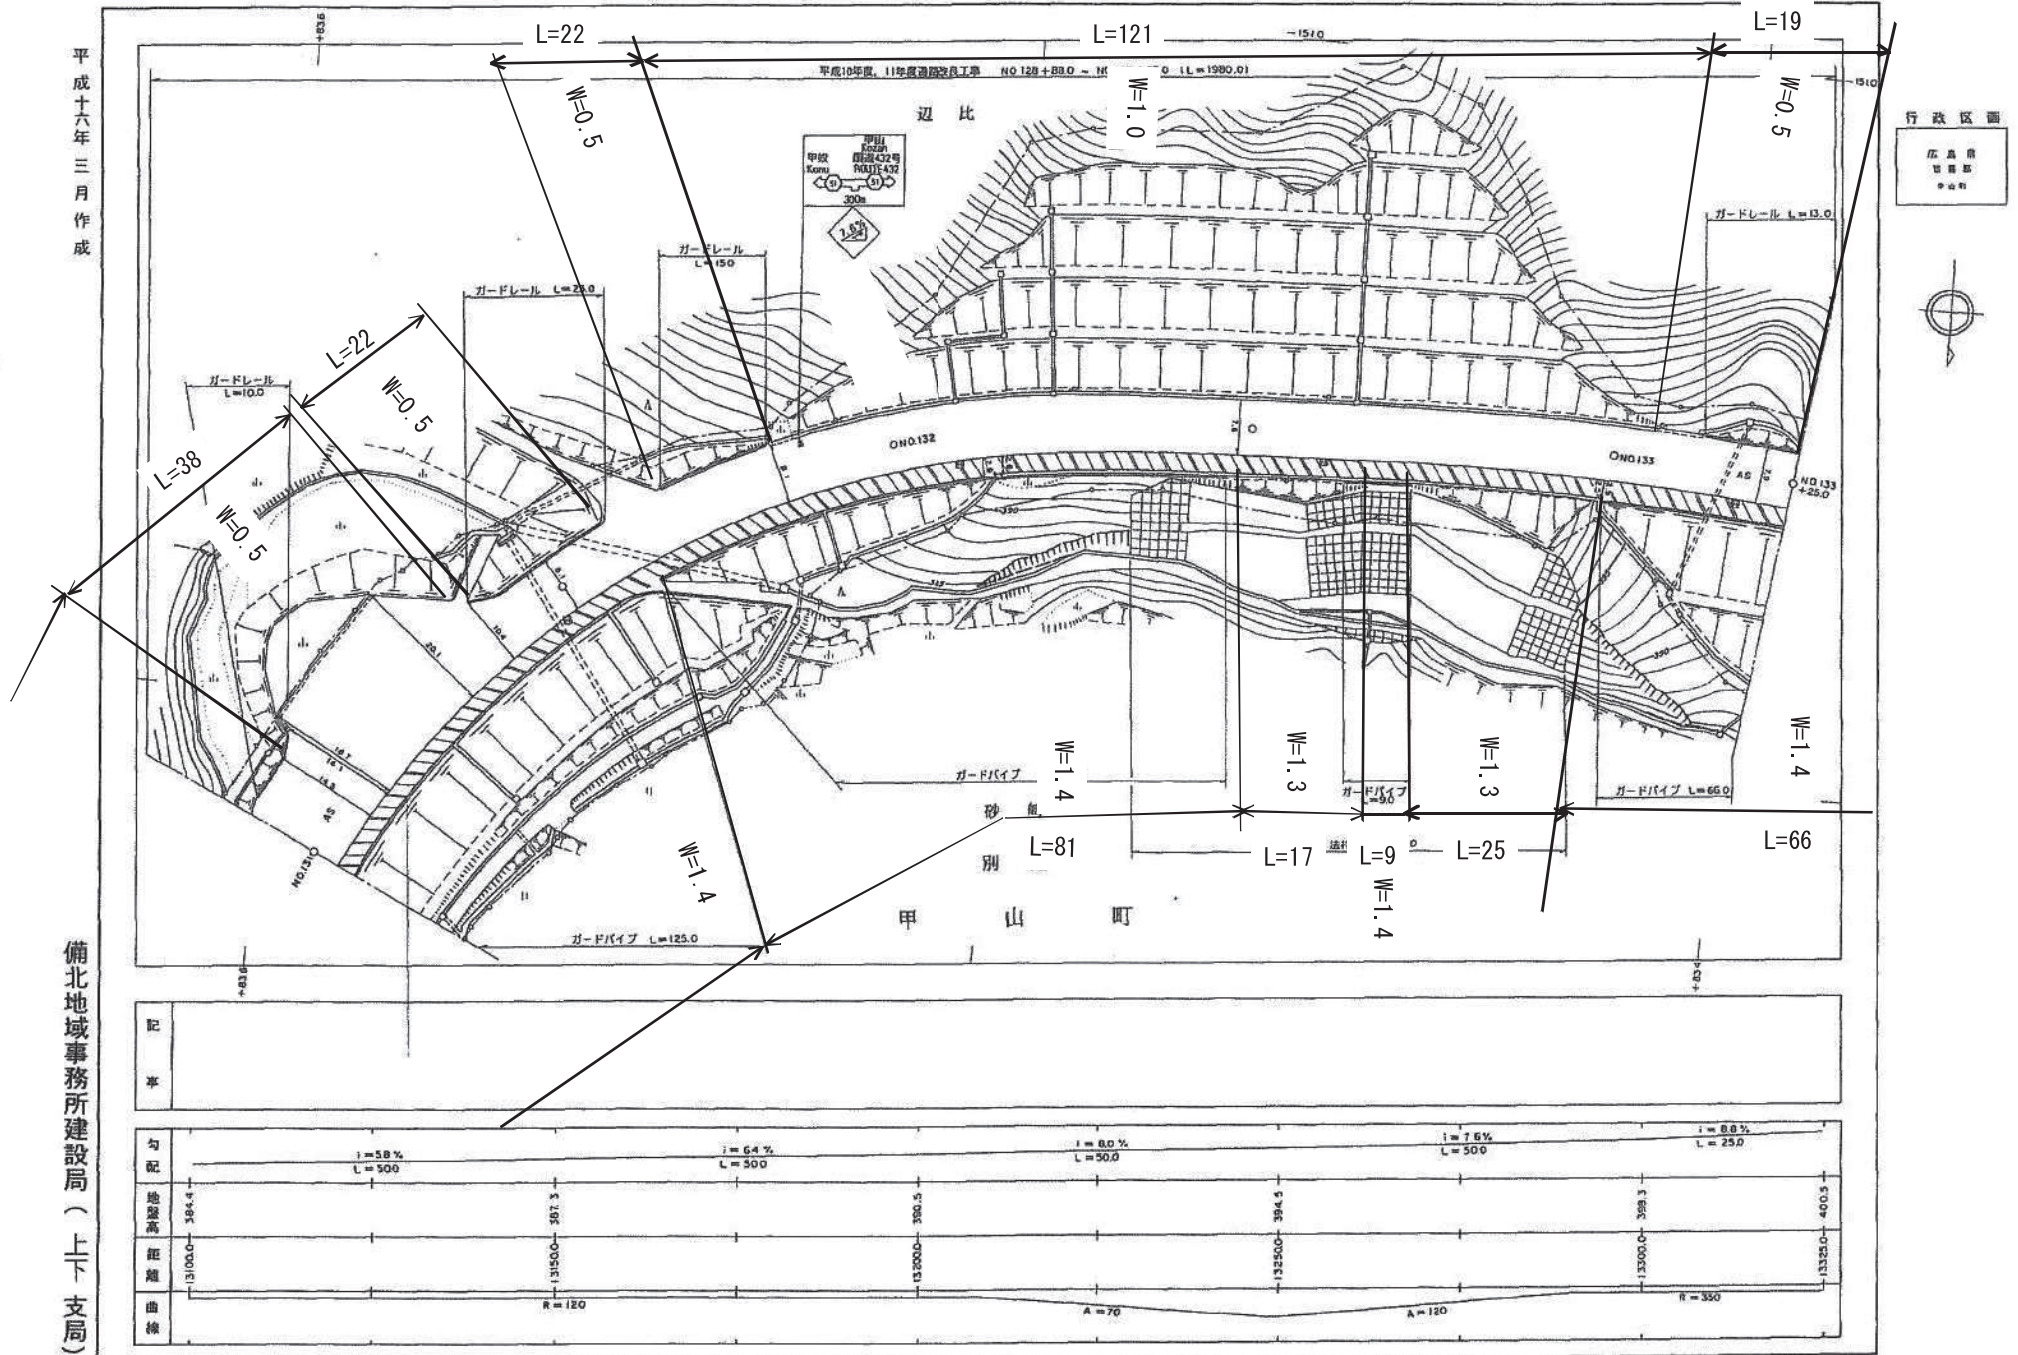

平成十六年三月作成


備北地域事務所建設局（上下支局）

主要地方道府中世羅三和線平面図 No. 49-1

1:500

平成十六年三月作成

備北地域事務所建設局（上下支局）

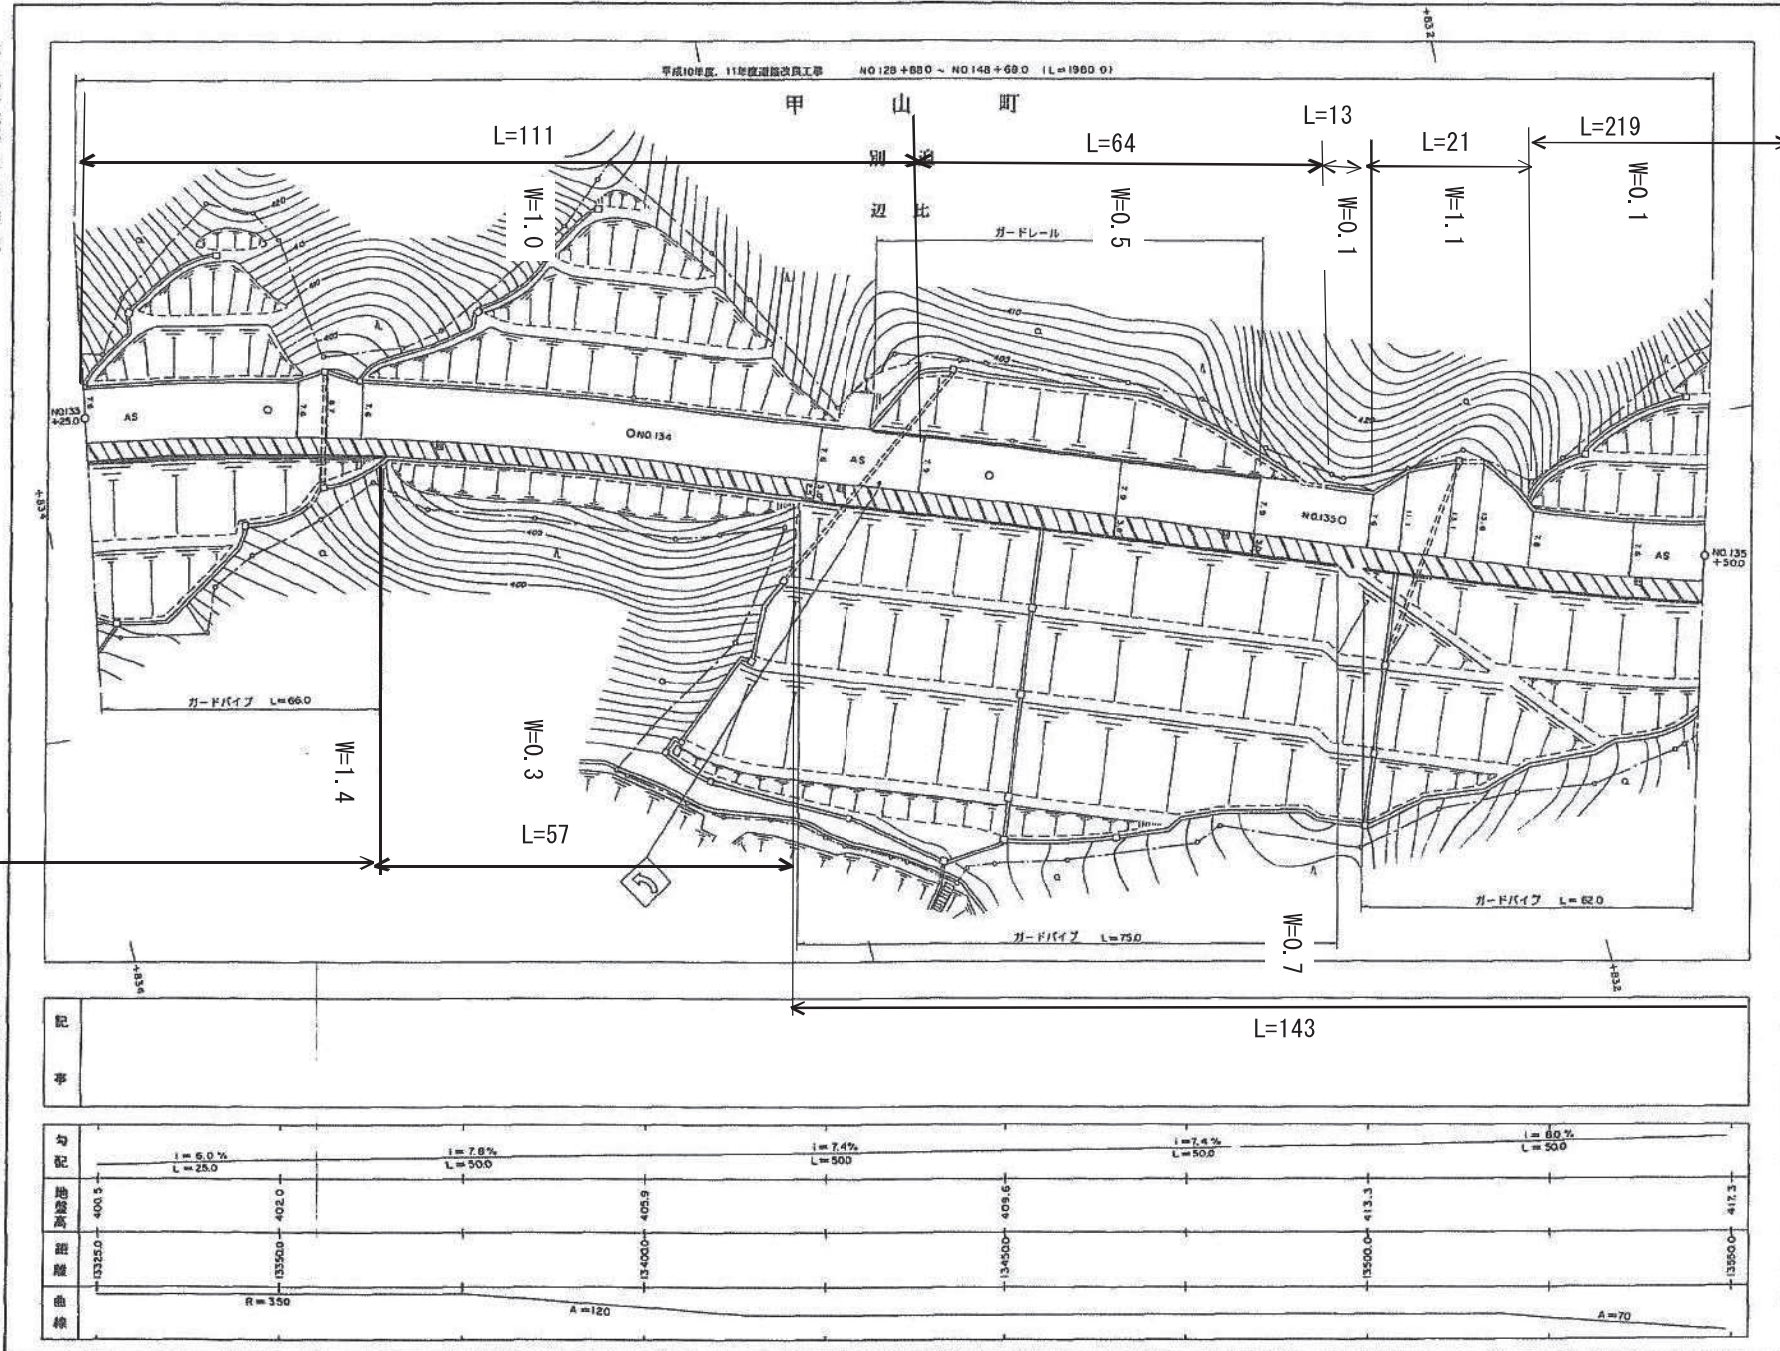


主要地方道府中世羅三和線平面図 No.49-2

1:500

平成十六年三月作成

行政区域
広島県
世羅郡
甲山町

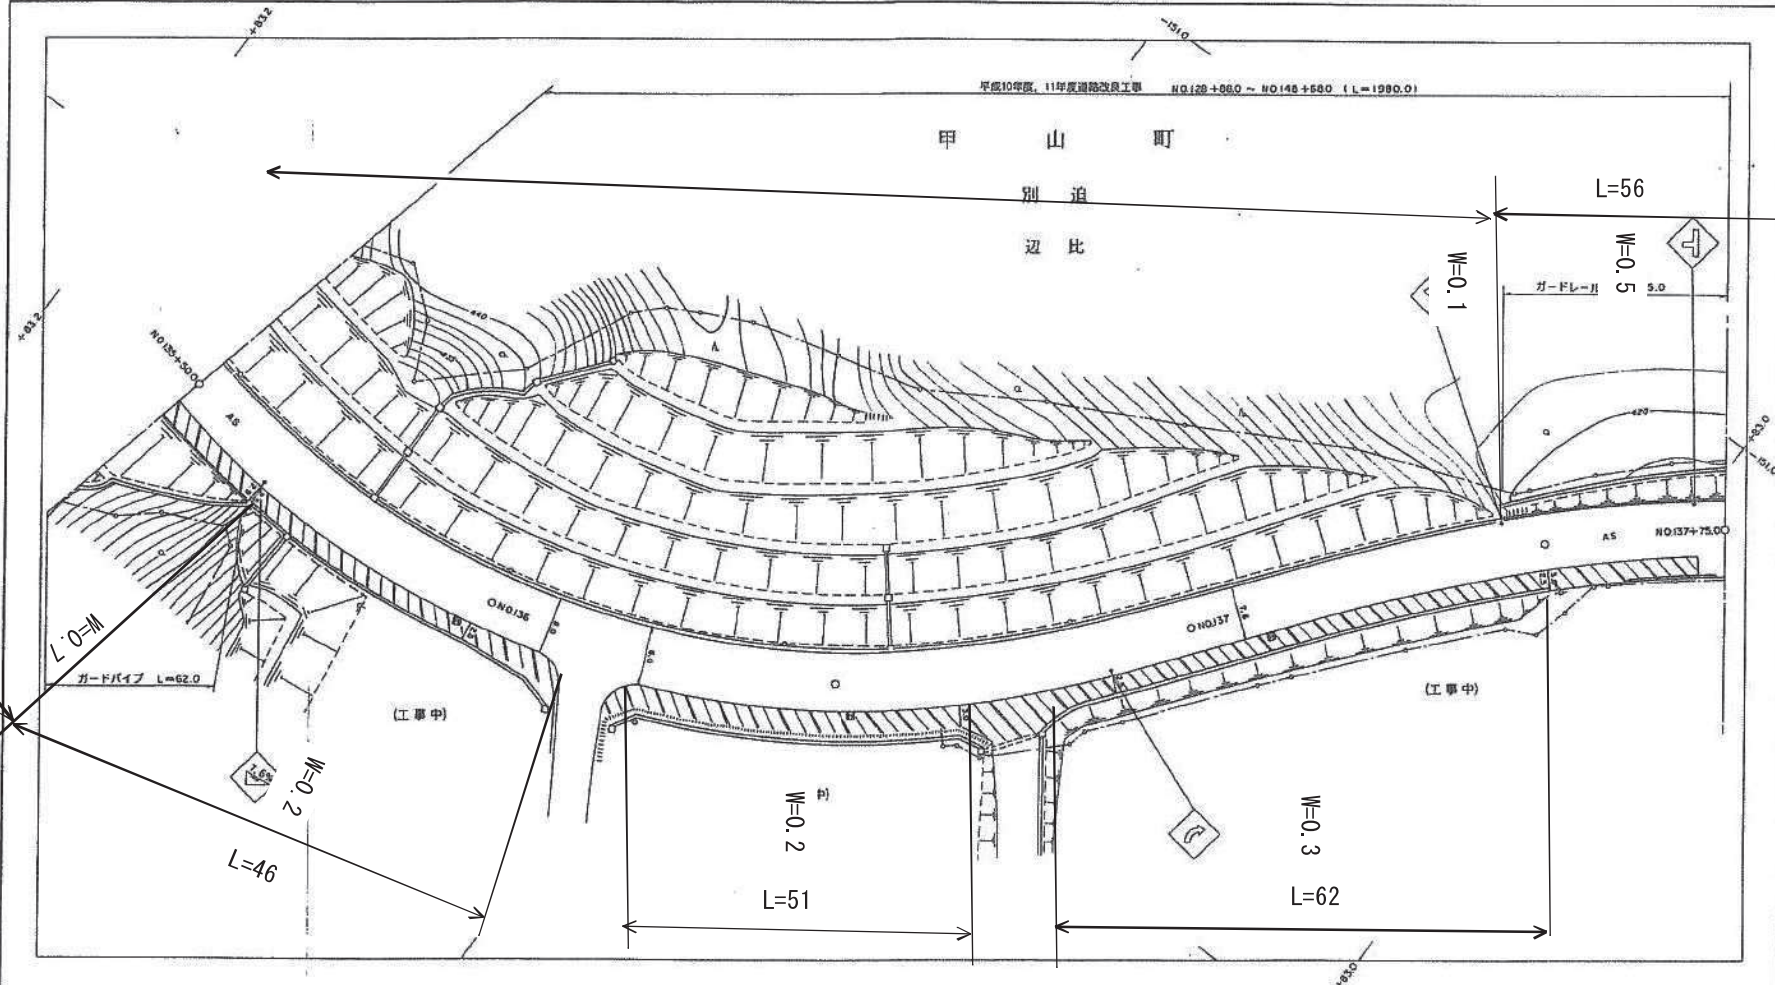


記号								
勾配	i=5.0% L=50.0	i=0.6% L=50.0	i=0.2% L=50.0	i=0.4% L=50.0	i=0.4% L=25.0			
地盤高	417.3	419.8	420.2	420.3	420.5	420.5	420.5	420.5
距離	13550.0	13600.0	13650.0	13700.0	13750.0	13775.0		
曲線	A=70	R=120	A=70	A=85	R=180			

備北地域事務所建設局(上下支局)

1:500

平成十六年三月作成


備北地域事務所建設局（上下支局）

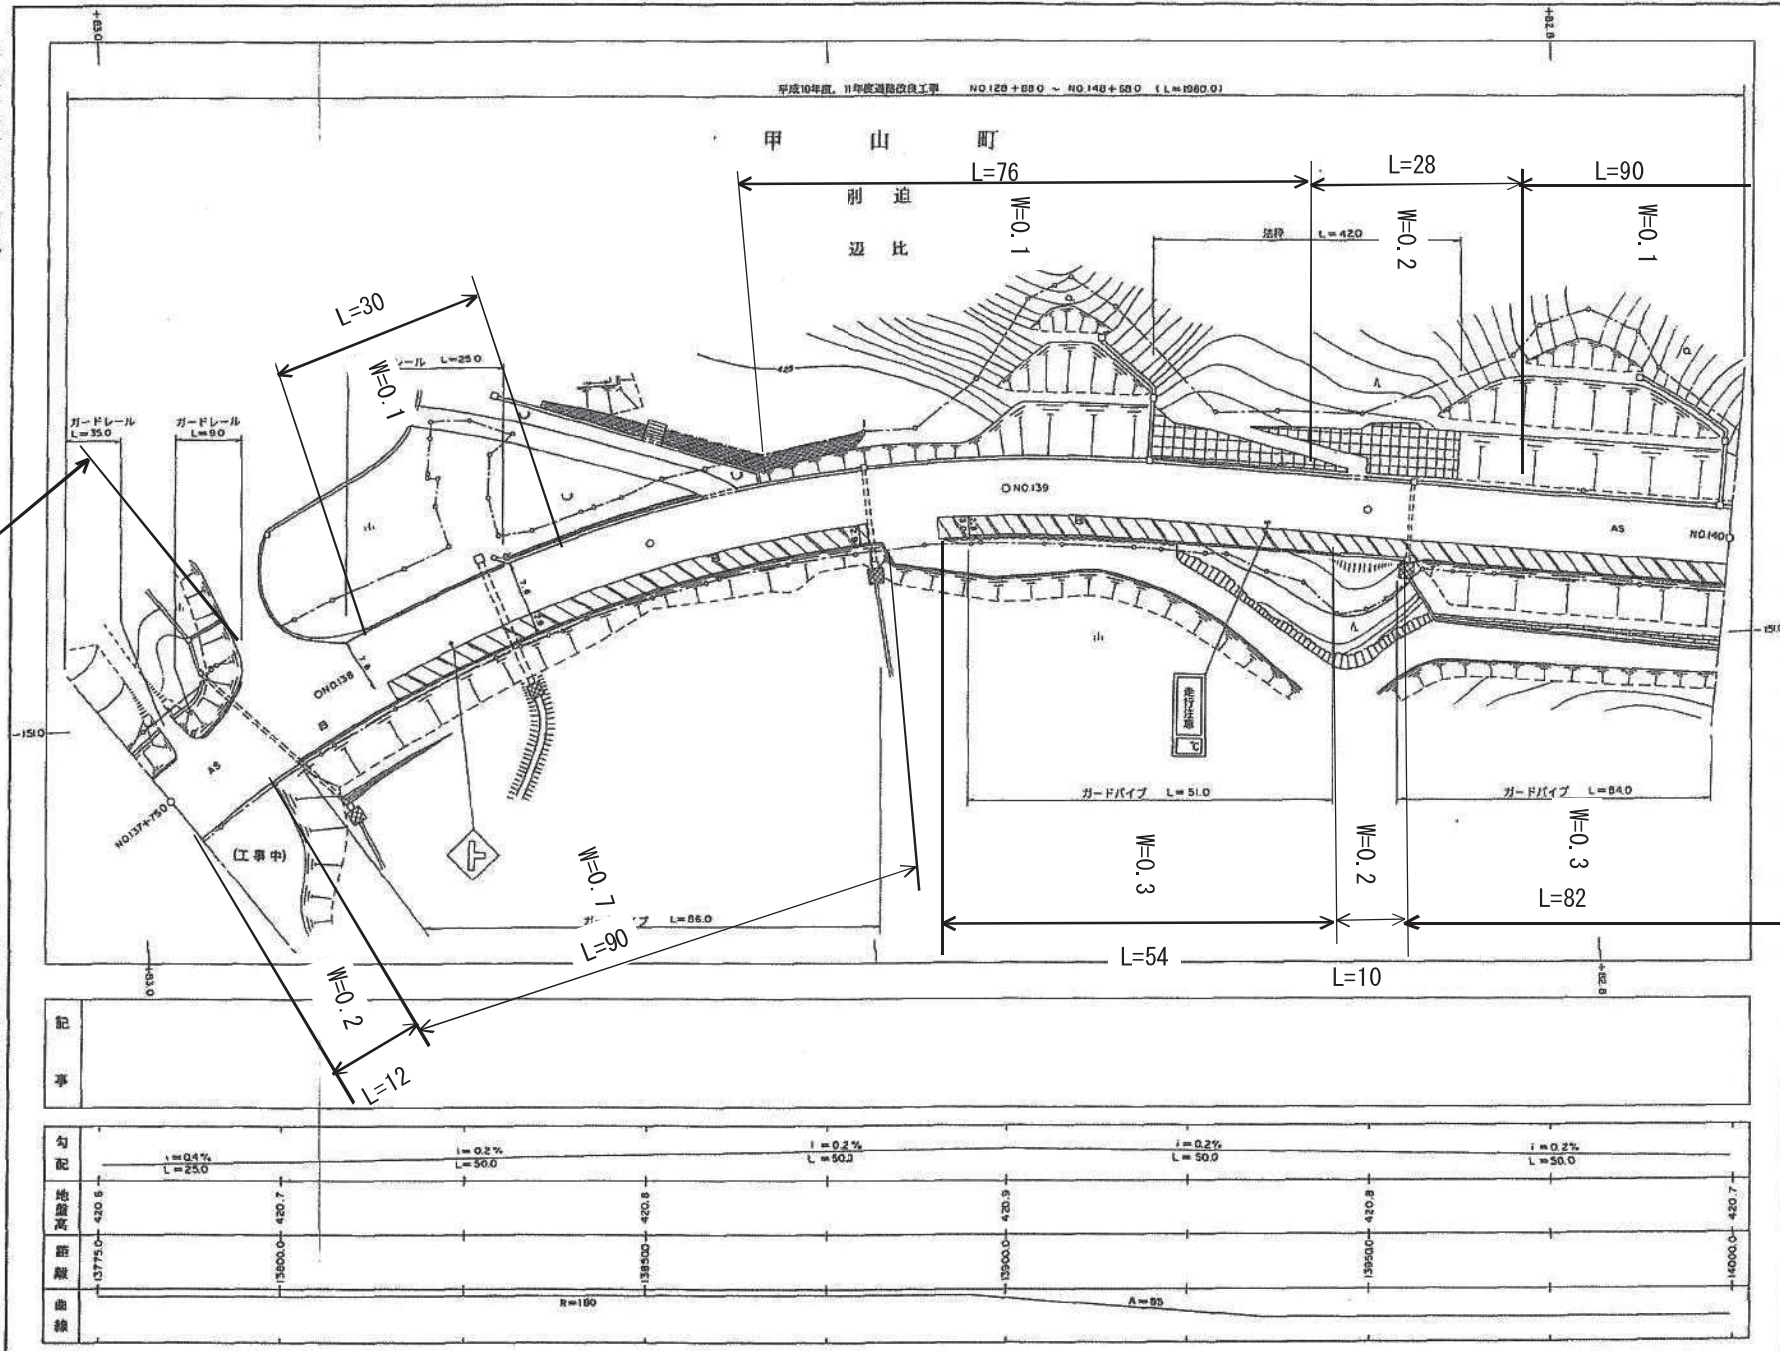

主要地方道府中世羅三和線平面図 No. 50-2

1:500

平成十六年三月作成

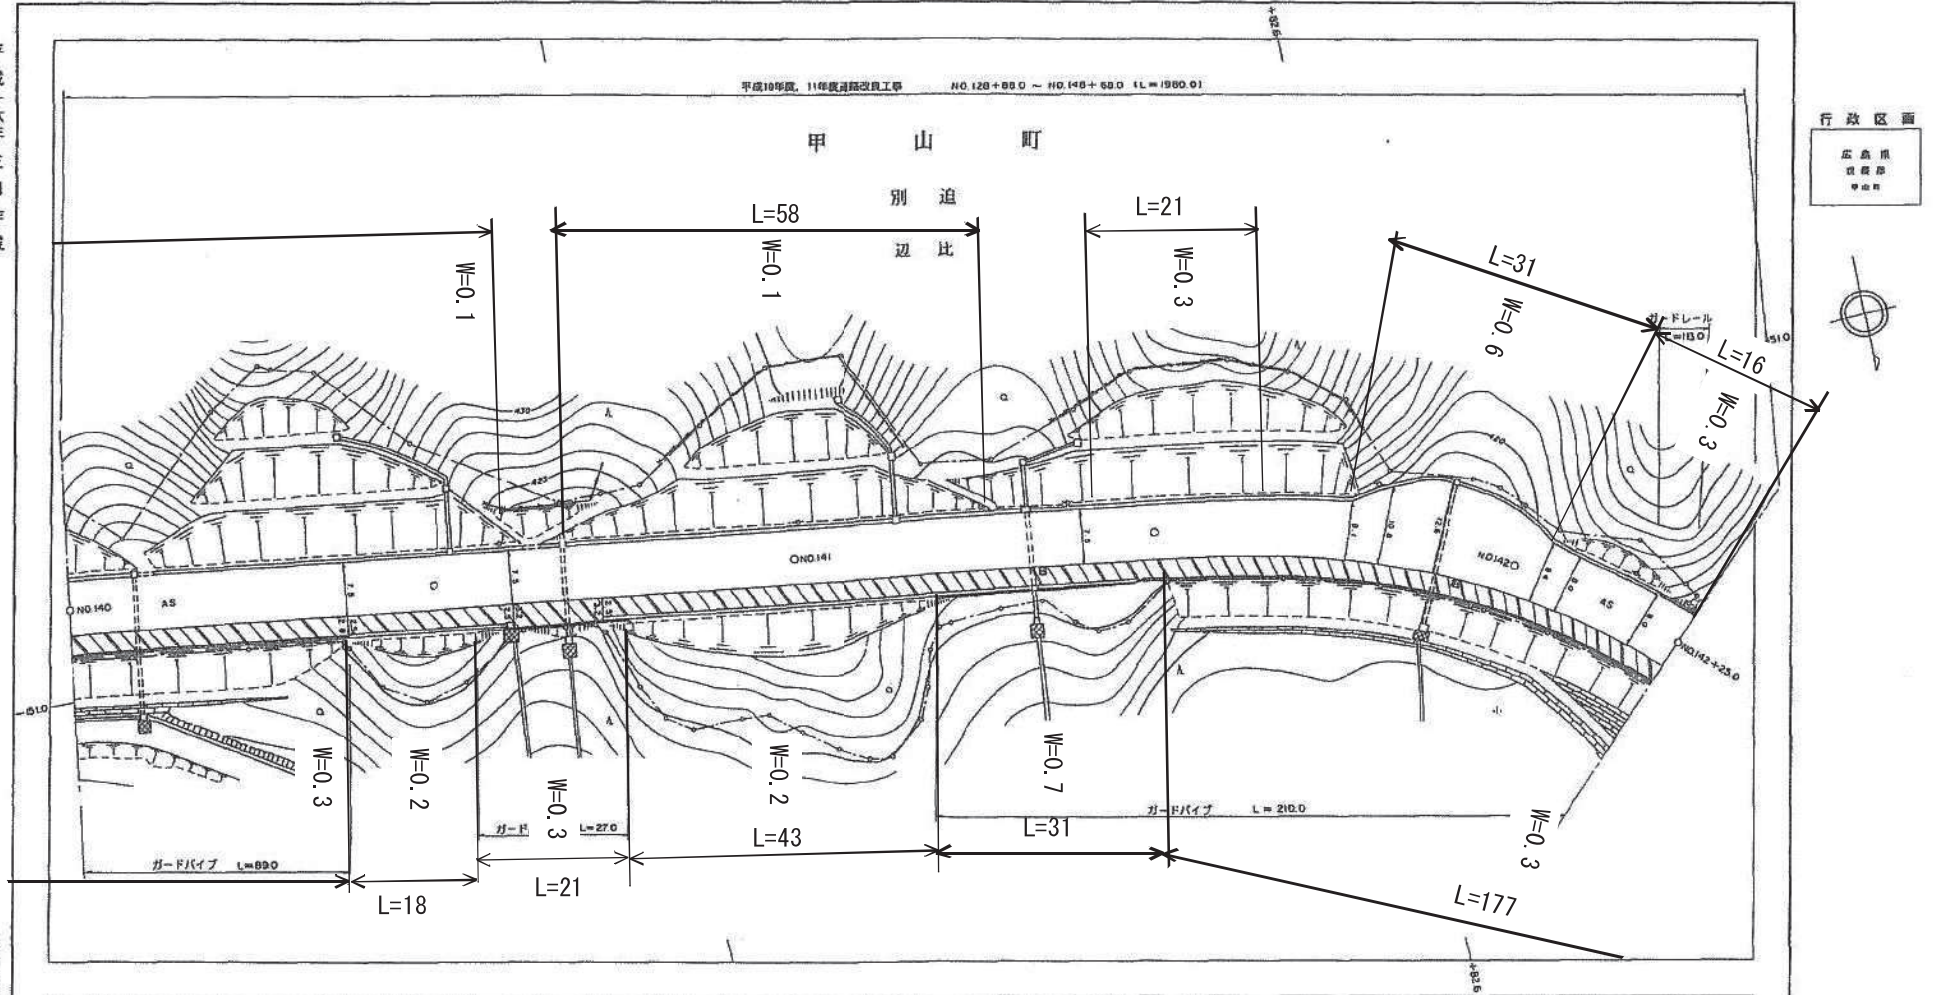

備北地域事務所建設局（上下支局）


記 事	

主要地方道府中世羅三和線平面図 No. 51-1

1:500

平成十六年三月作成

行政区画
広島県
甲山町

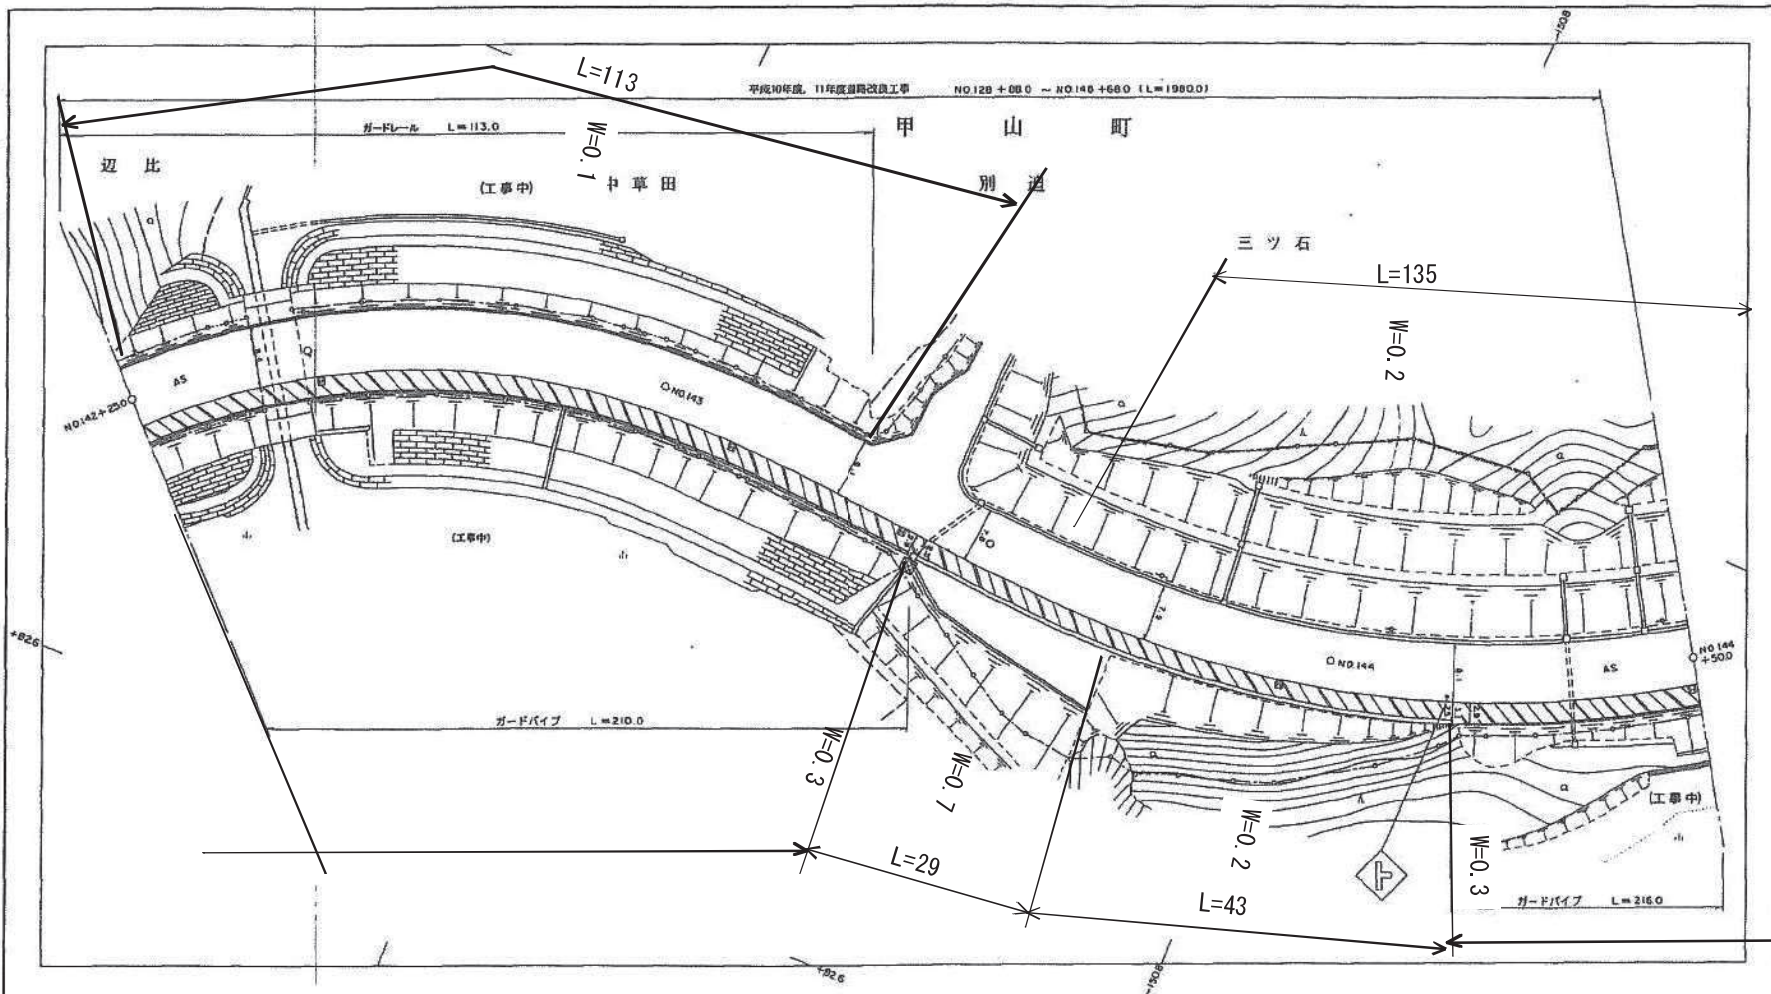

記	事	勾配	地盤高	距離	曲線


備北地域事務所建設局(上下支局)

主要地方道府中世羅三和線平面図 No.51-2

1:500

平成十六年三月作成

行政区画
広島県
世羅郡
甲山町

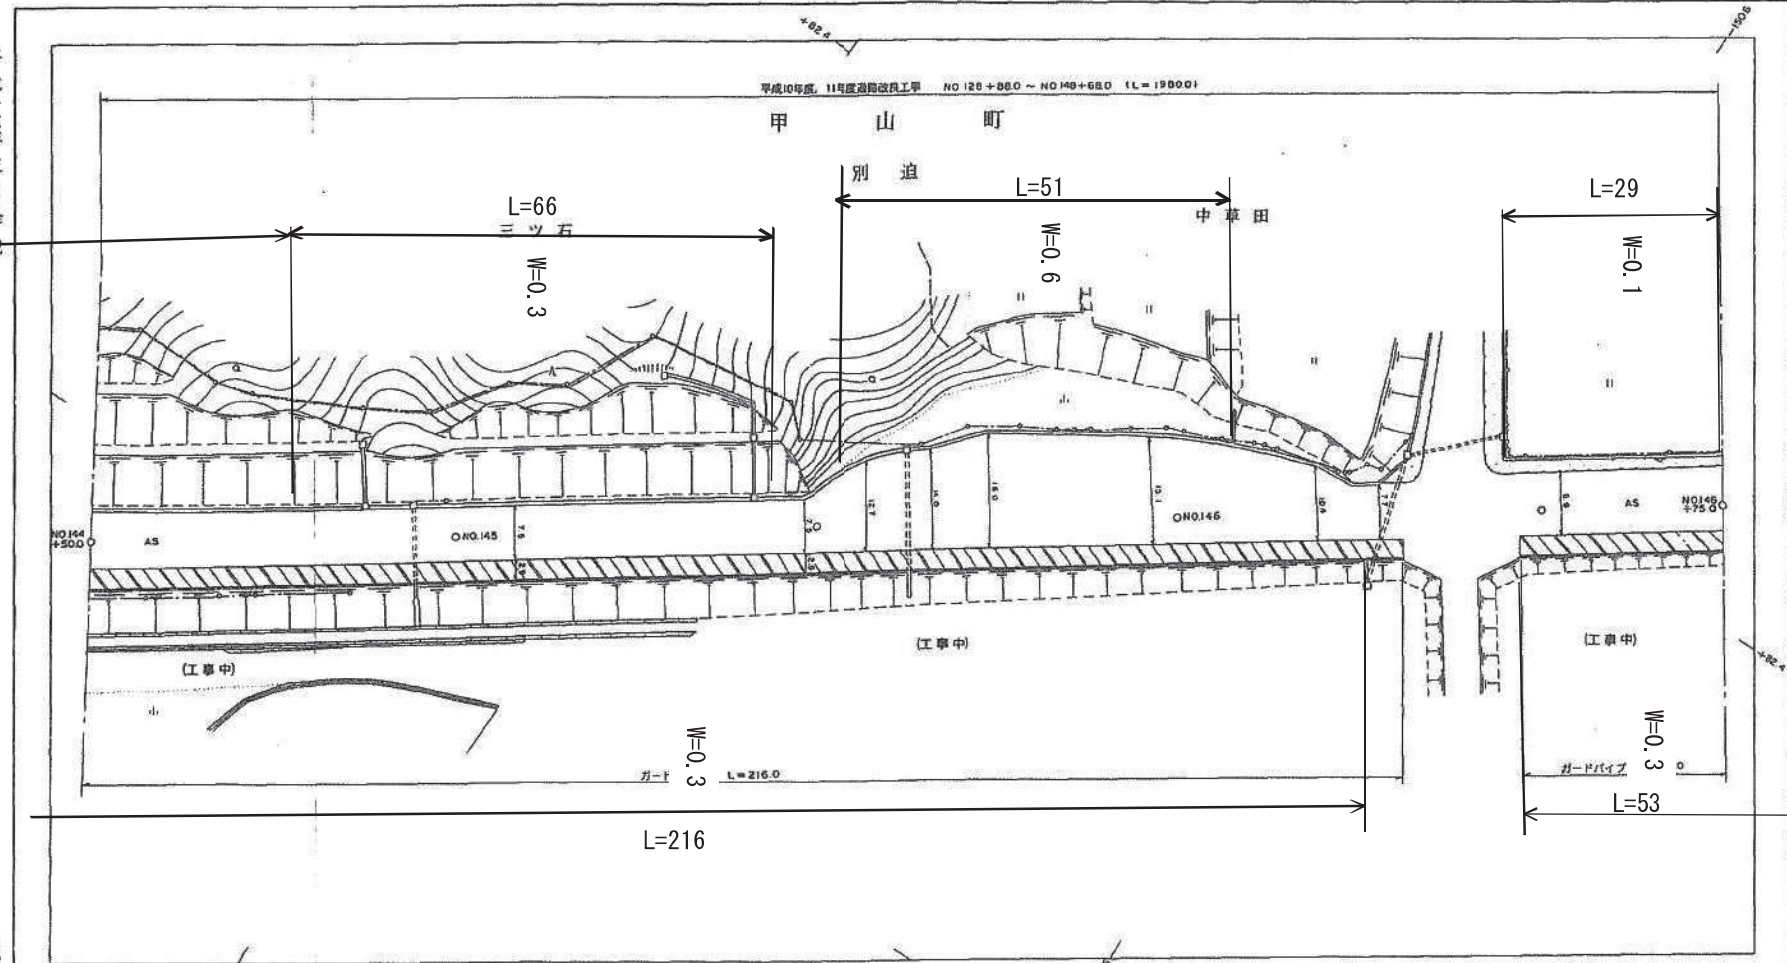

記事											
勾配	$i = 0.2\%$ $L = 50.0$		$i = 0.4\%$ $L = 50.0$		$i = 0.2\%$ $L = 50.0$		$i = 0.4\%$ $L = 50.0$		$i = 0.0\%$ $L = 25.0$		
地盤高	421.0		420.9		420.7		420.6		420.4		
距離	14450.0		14500.0		14550.0		14600.0		14675.0		
曲線	$R = 75$										

備北地域事務所建設局（上下支局）


主要地方道府中世羅三和線平面図 No. 52

1:500

行政区画
広島県
世羅郡
世羅町



平成十六年三月作成

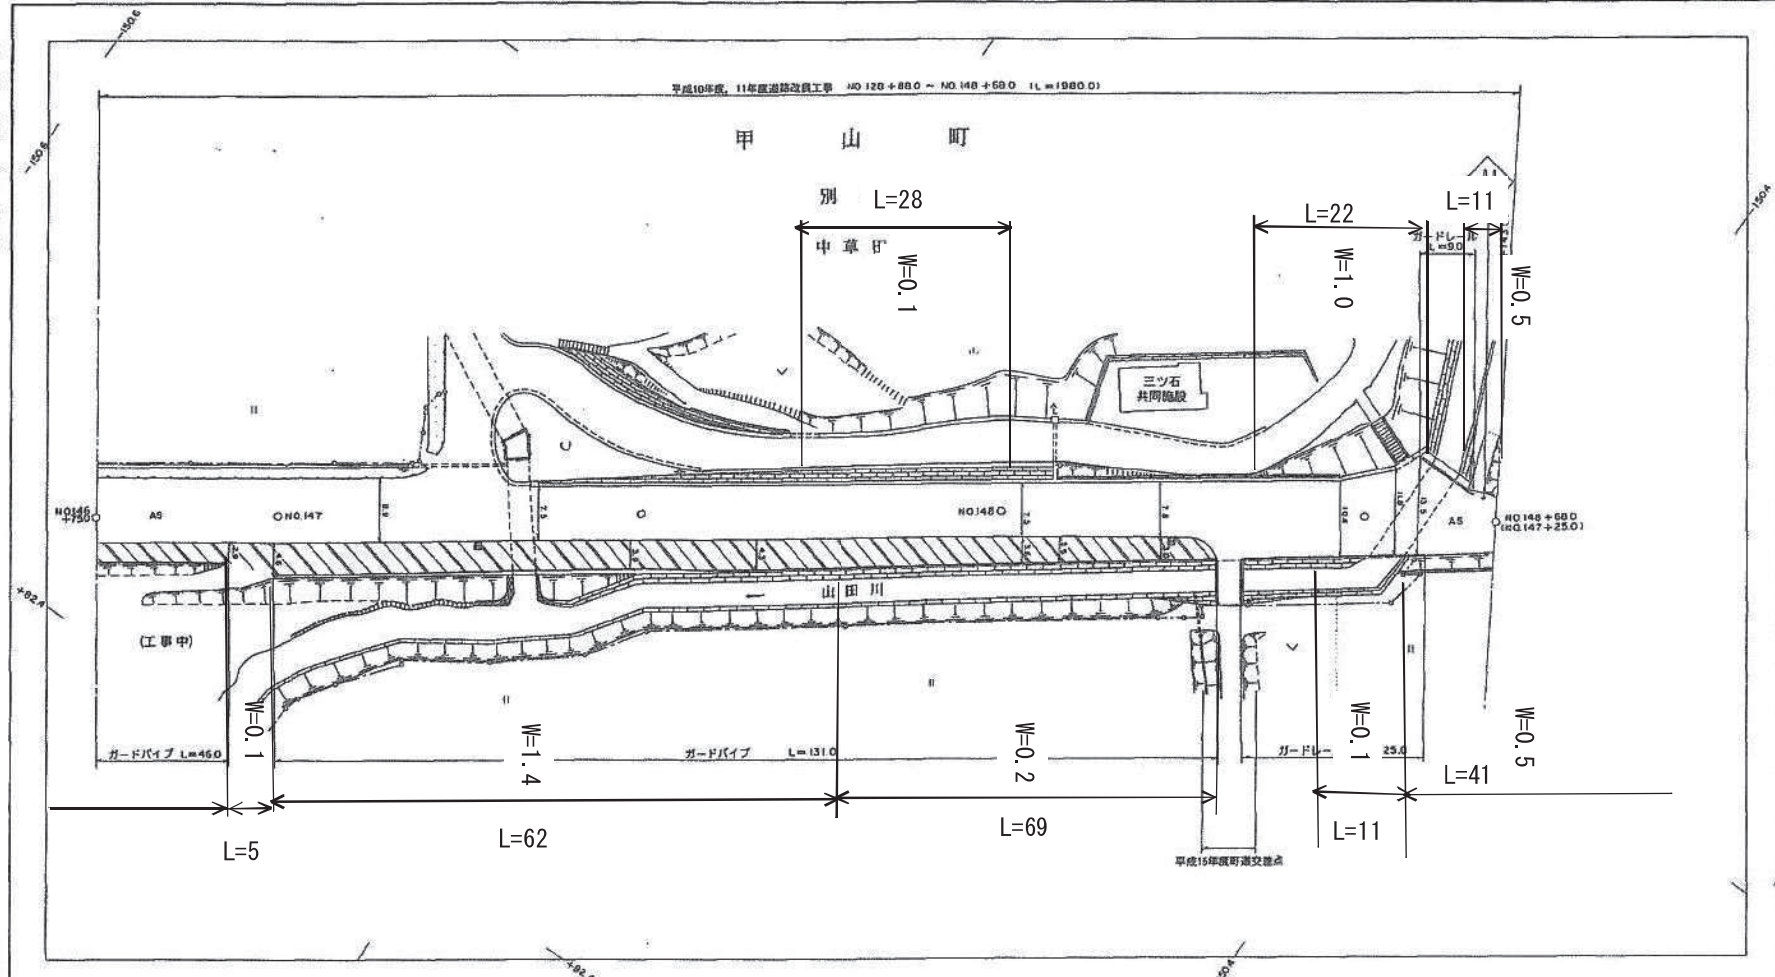


記									
事									

備北地域事務所建設局(上下支局)

主要地方道府中世羅三和線平面図No.53


昭和五十五年三月
昭和六十二年三月修正
平成六年三月修正

上下土木(建築)事務所

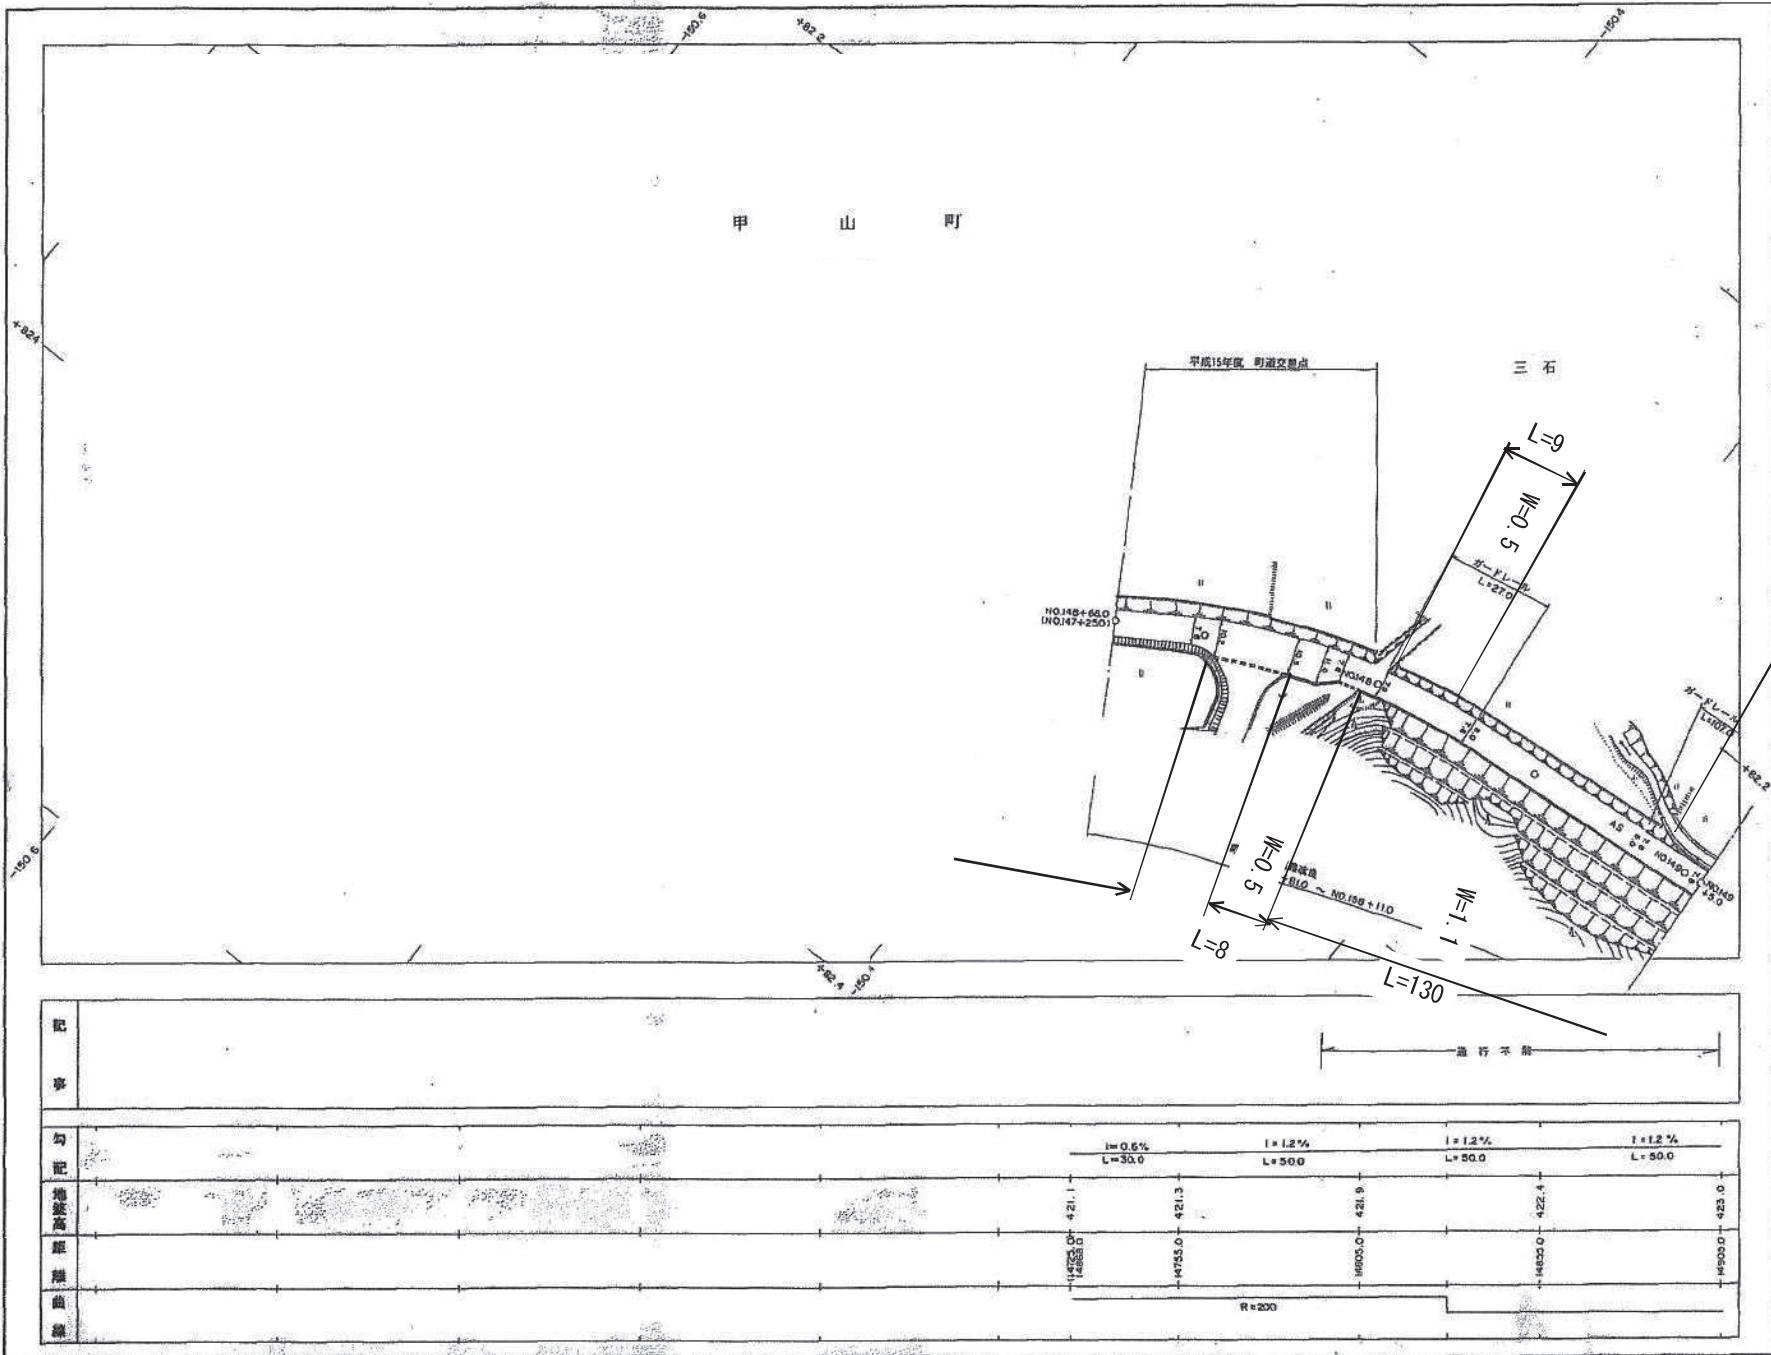


主要地方道府中世羅三和線平面図 NO. 54

昭和六十一年三月作成
平成六年三月修正

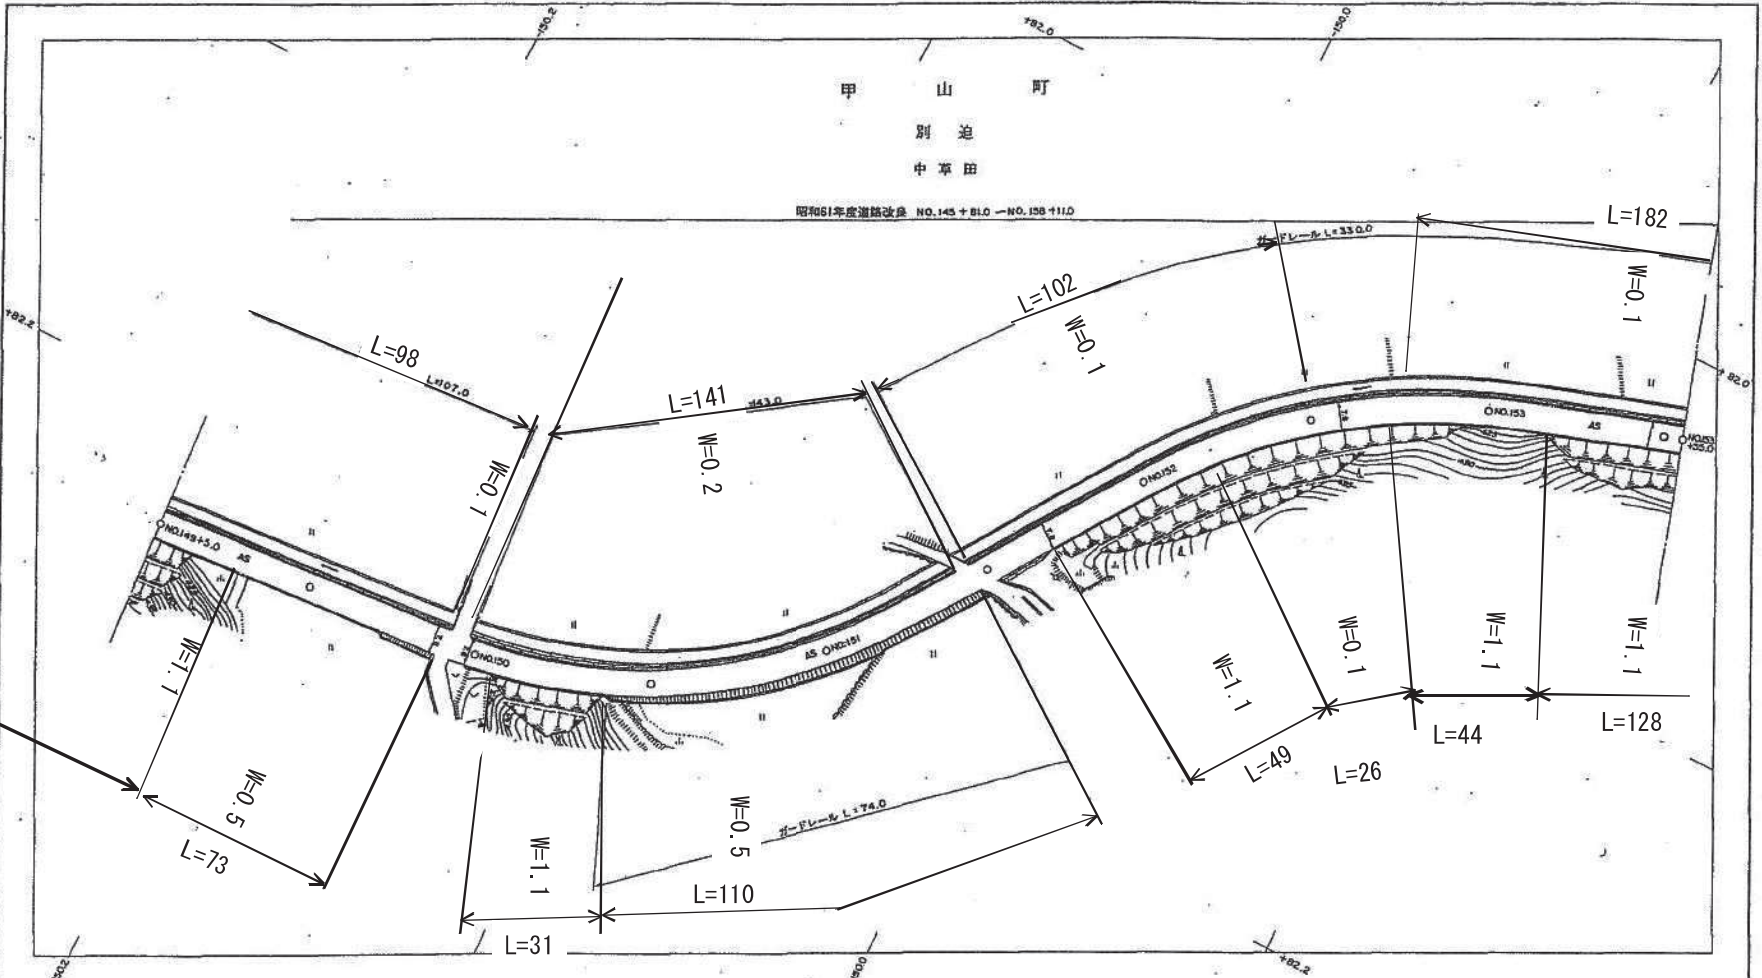

行政区画

広島県
安芸郡
世羅町

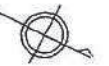


上下土木(建築)事務所

記										
事										

主要地方道府中世羅三和線平面図 NO.55

昭和六十二年三月作成
平成六年三月修正

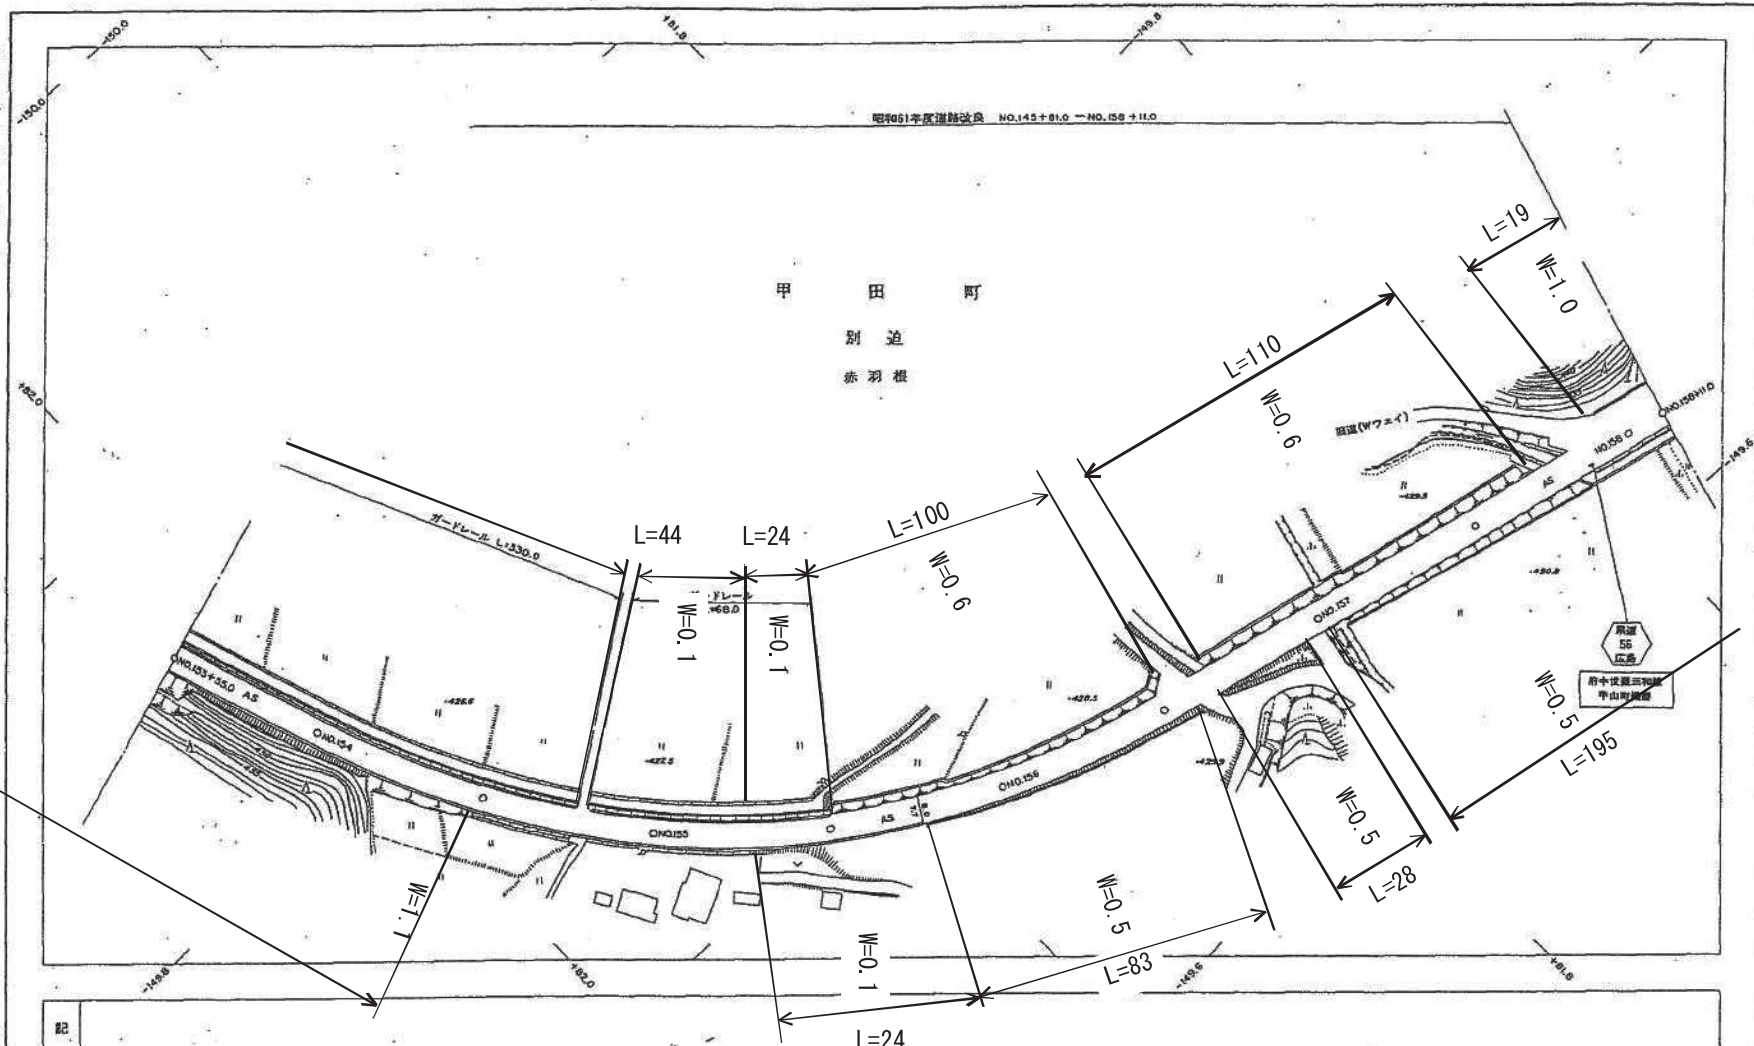

行政区画
広島県
世羅郡
府中町




上下土木(建築)事務所

記	事	勾配	距離	曲線
		1=1.0% L=50.0	15335.0	
		1=1.0% L=50.0	15405.0	
		1=1.0% L=50.0	15495.0	
		1=1.0% L=50.0	15500.0	R=280
		1=1.0% L=50.0	15525.0	
		1=1.0% L=50.0	15605.0	R=250
		1=1.0% L=50.0	15655.0	
		1=1.0% L=50.0	15705.0	
		1=0.8% L=50.0	15755.0	
		1=0.7% L=56.0	15811.0	

主要地方道府中世羅三和線平面図No.56

平昭和
成和五
年十五
三月三
月修正

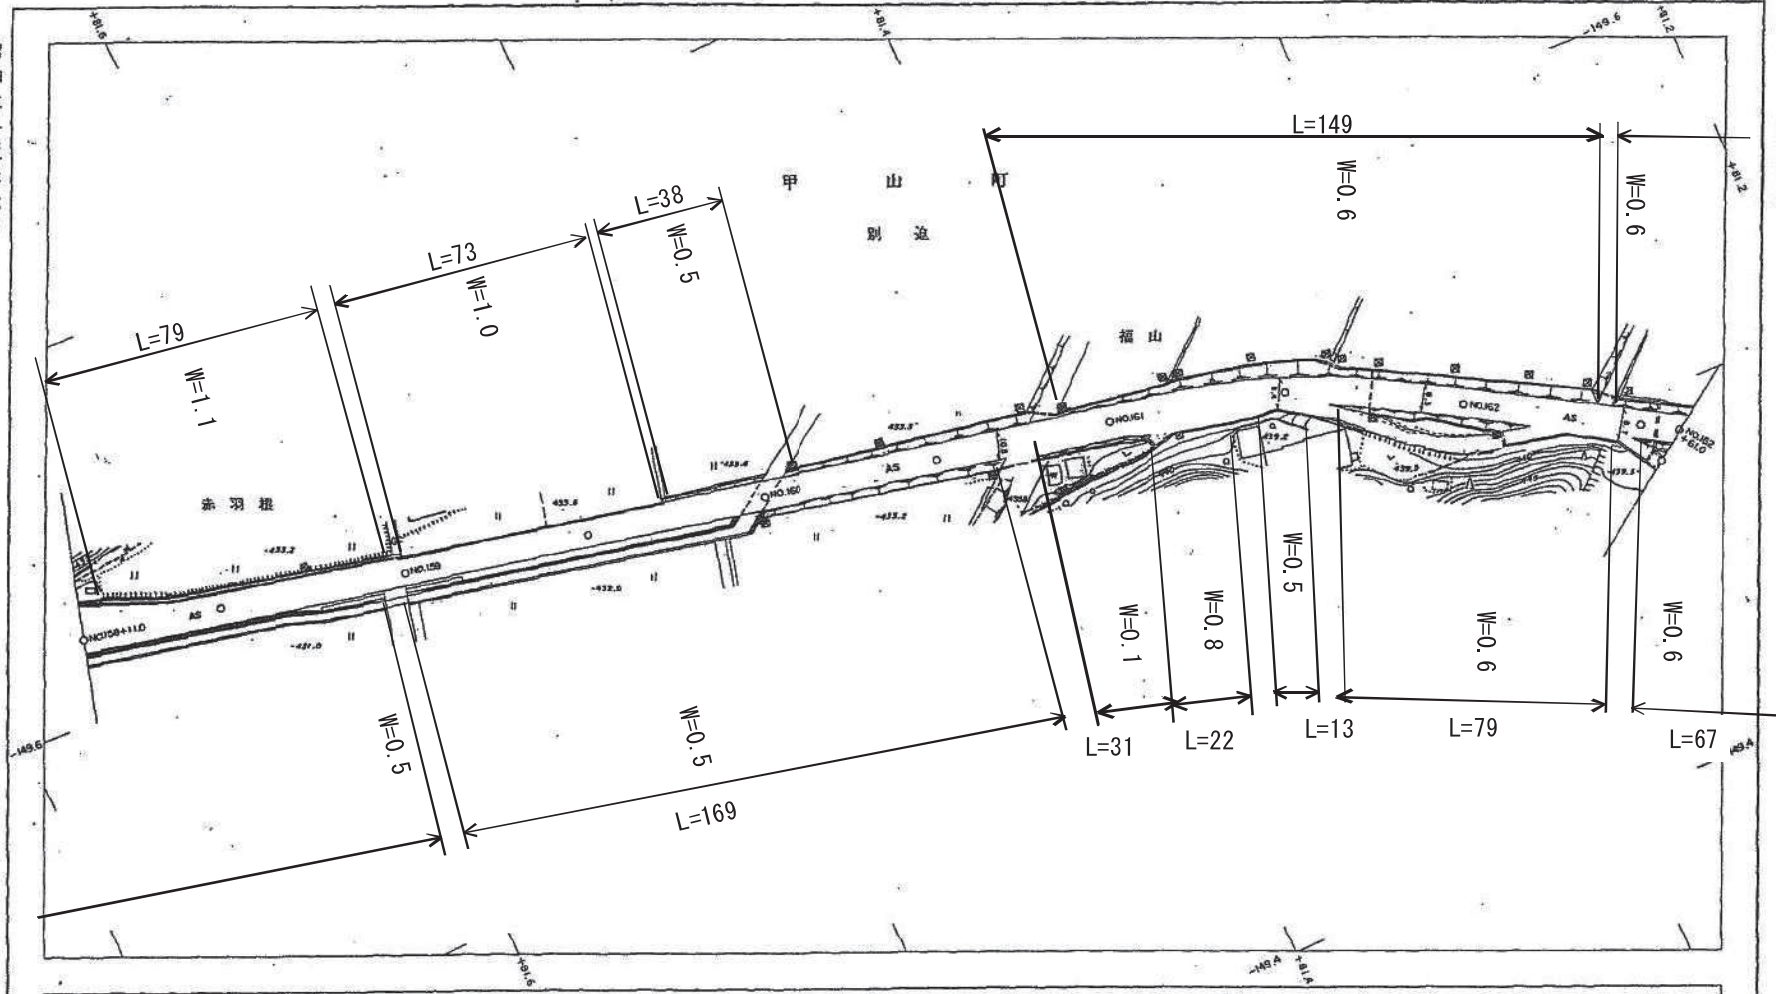


行政区
広島県
世羅郡
三和町

上下土木(建築)事務所

配	通行不能									
勾配	通行不能									
配	通行不能									
勾配	1:0.6% L=50.0	1:0.5% L=38.0	1:0.0% L=120.0	1:0.0% L=37.0	1:0.7% L=13.0	1:1.2% L=50.0	1:0.7% L=270.0	1:2.3% L=440.0		

主要地方道府中世羅三和線平面図No.57

昭和五十五年三月
平成六年三月修正

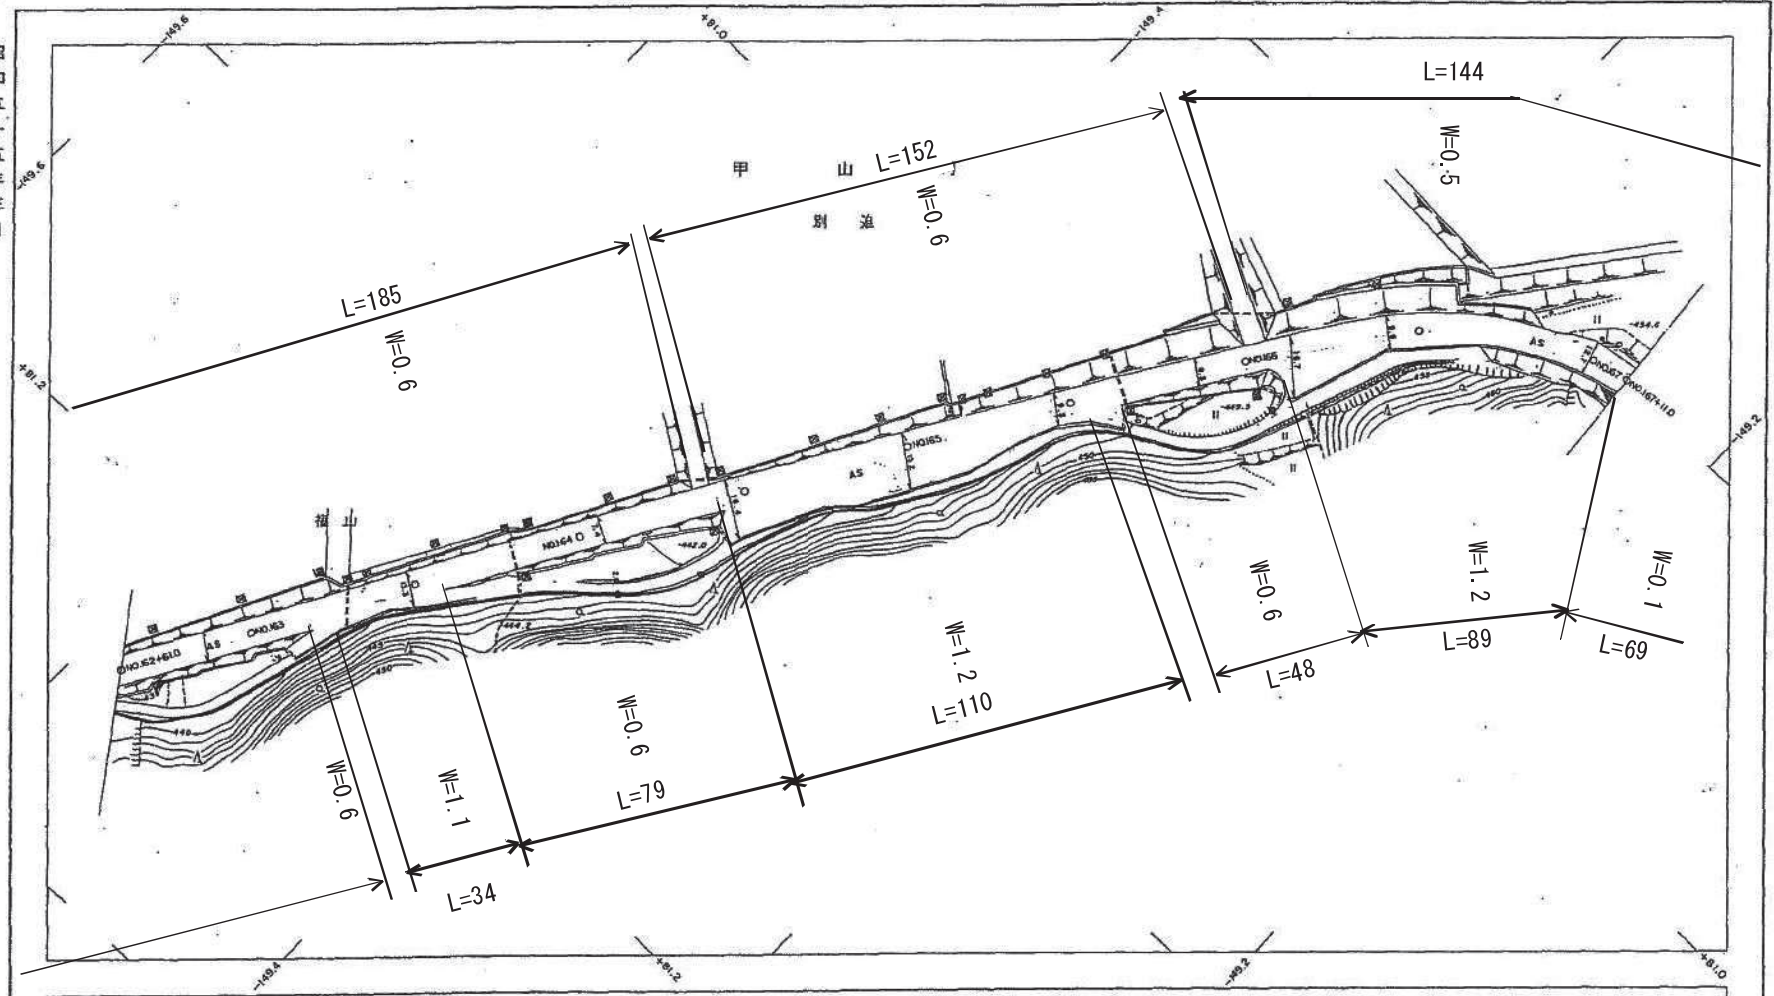


行政区劃





上下土木(建築)事務所

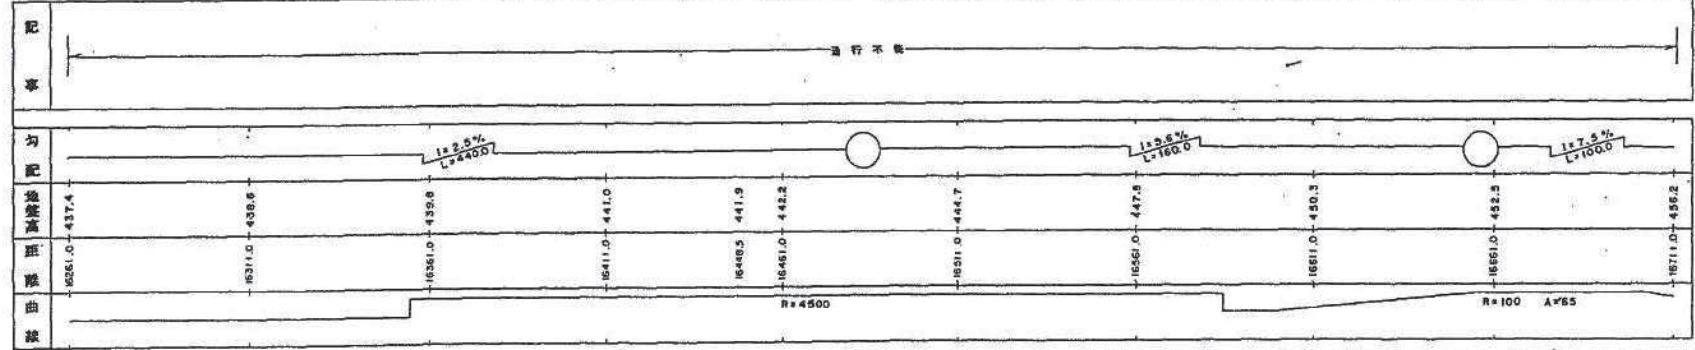

主要地方道府中世羅三和線平面図No. 38-1

昭和三十五年三月
平成十六年二月
修正

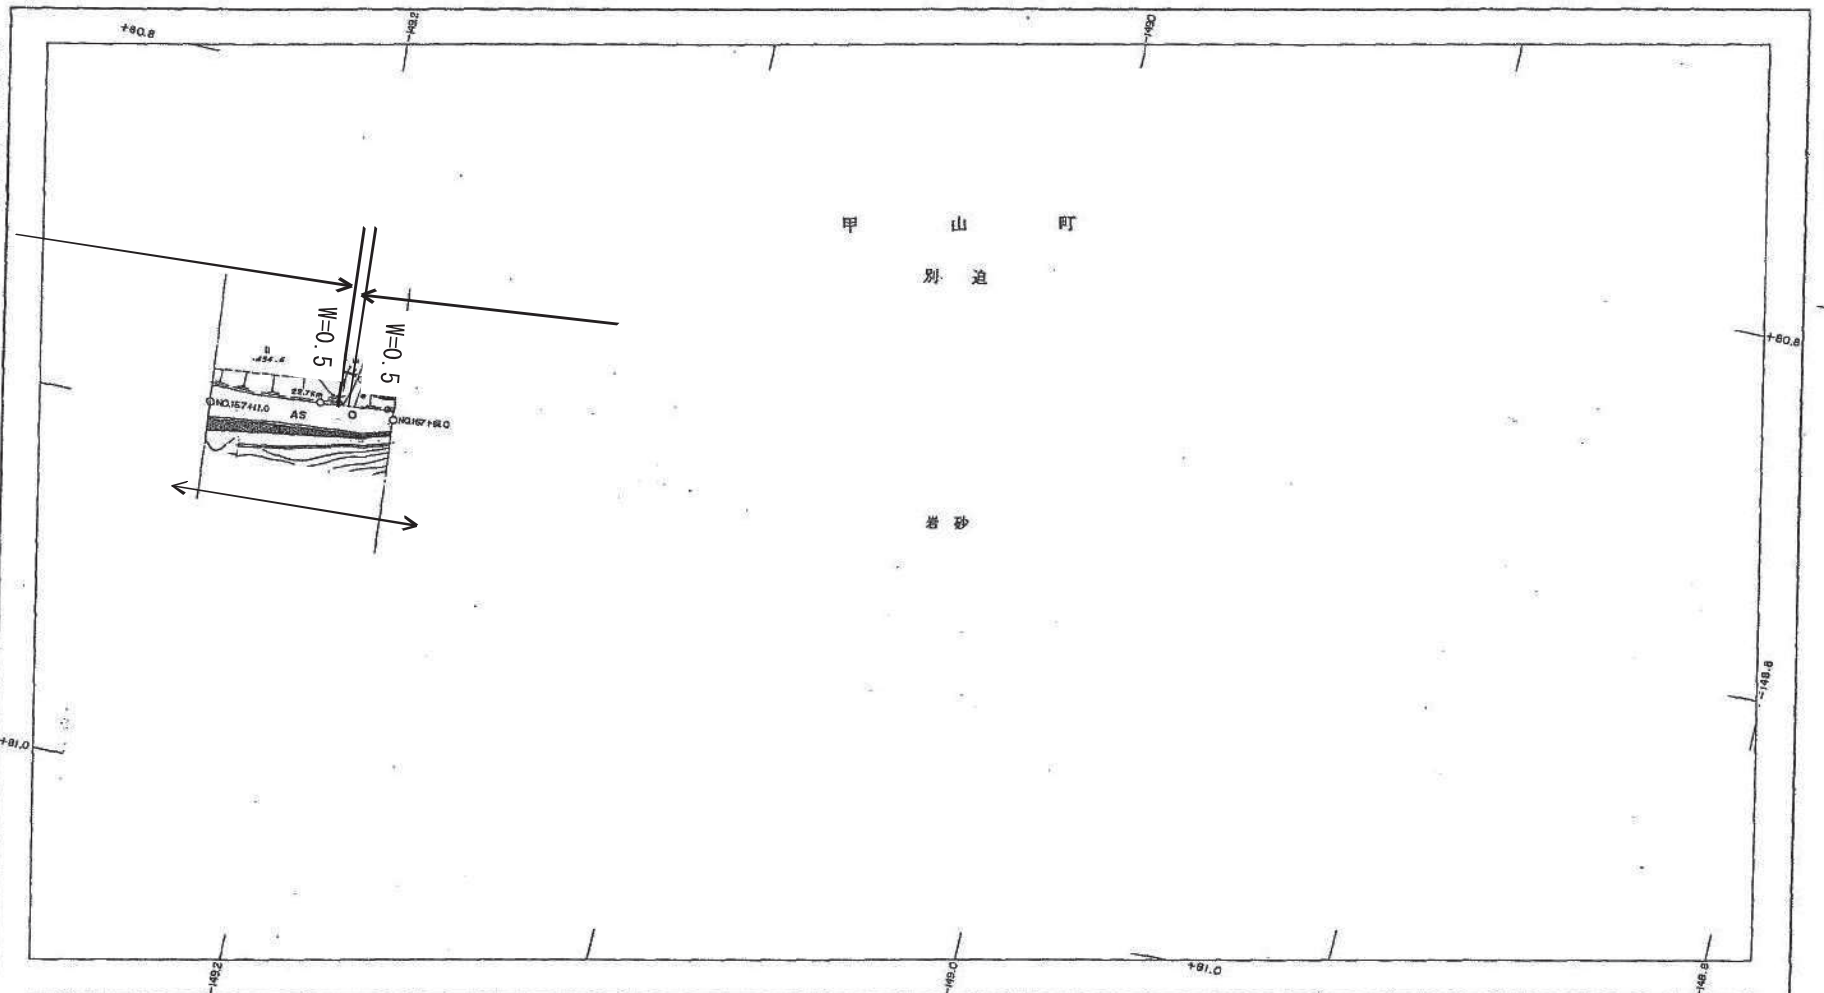

行政
区界
市界
町界



記事	通行不能
勾配	1:7.5% L:100.0
地盤高	456.2
距離	167.11.0
曲線	167.01.0

上下土木(建築)事務所

1:500.

A 54


2-11

1:500

広島県



平成十年二月作成

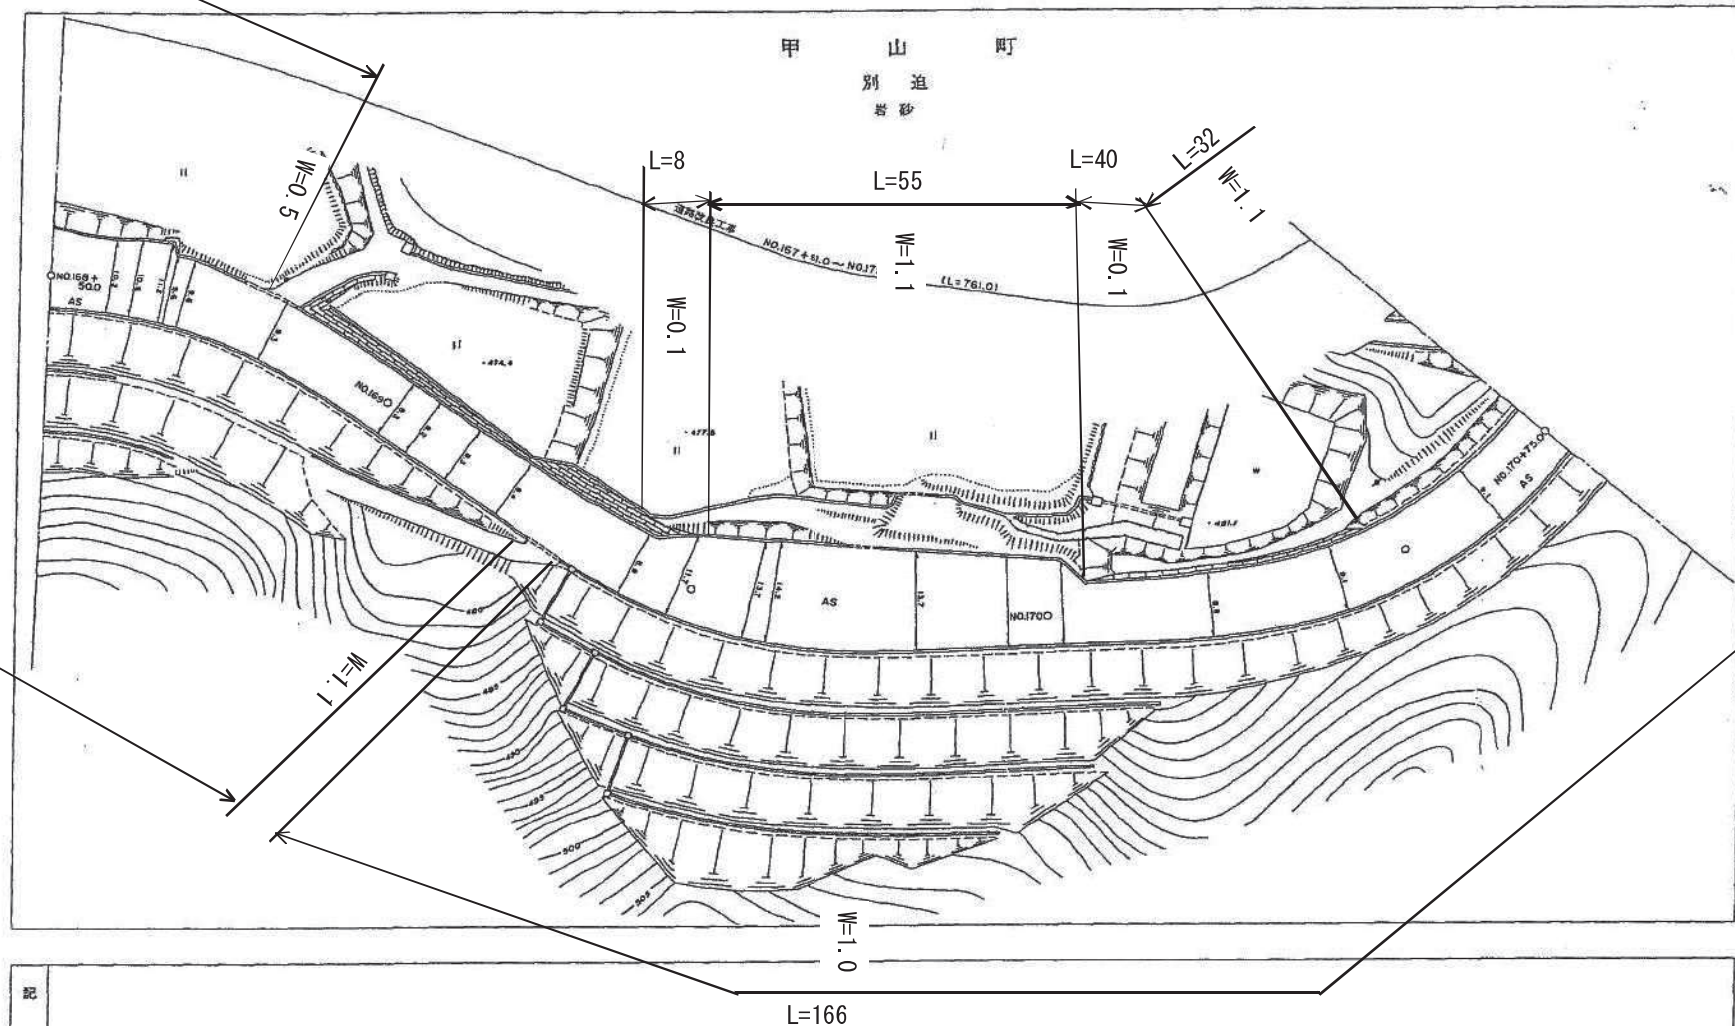

記事


沟配	地面高	距桩	曲线
$i=8.0\%$ $L=50.0$	468.6	16950.0	$A=47.5$ $R=60$
$i=7.8\%$ $L=50.0$	472.6	16900.0	$A=47.5$
$i=7.8\%$ $L=50.0$	476.5	16850.0	$A=50$ $R=70$
$i=7.4\%$ $L=50.0$	480.4	17000.0	$A=50$
$i=4.0\%$ $L=25.0$	484.1	17050.0	$A=47.5$ $R=60$
	485.1	17075.0	

上下土木(建築)事務所

主要地方道府中世羅三和線平面図 N.59-1

1:500


平成十年二月作成

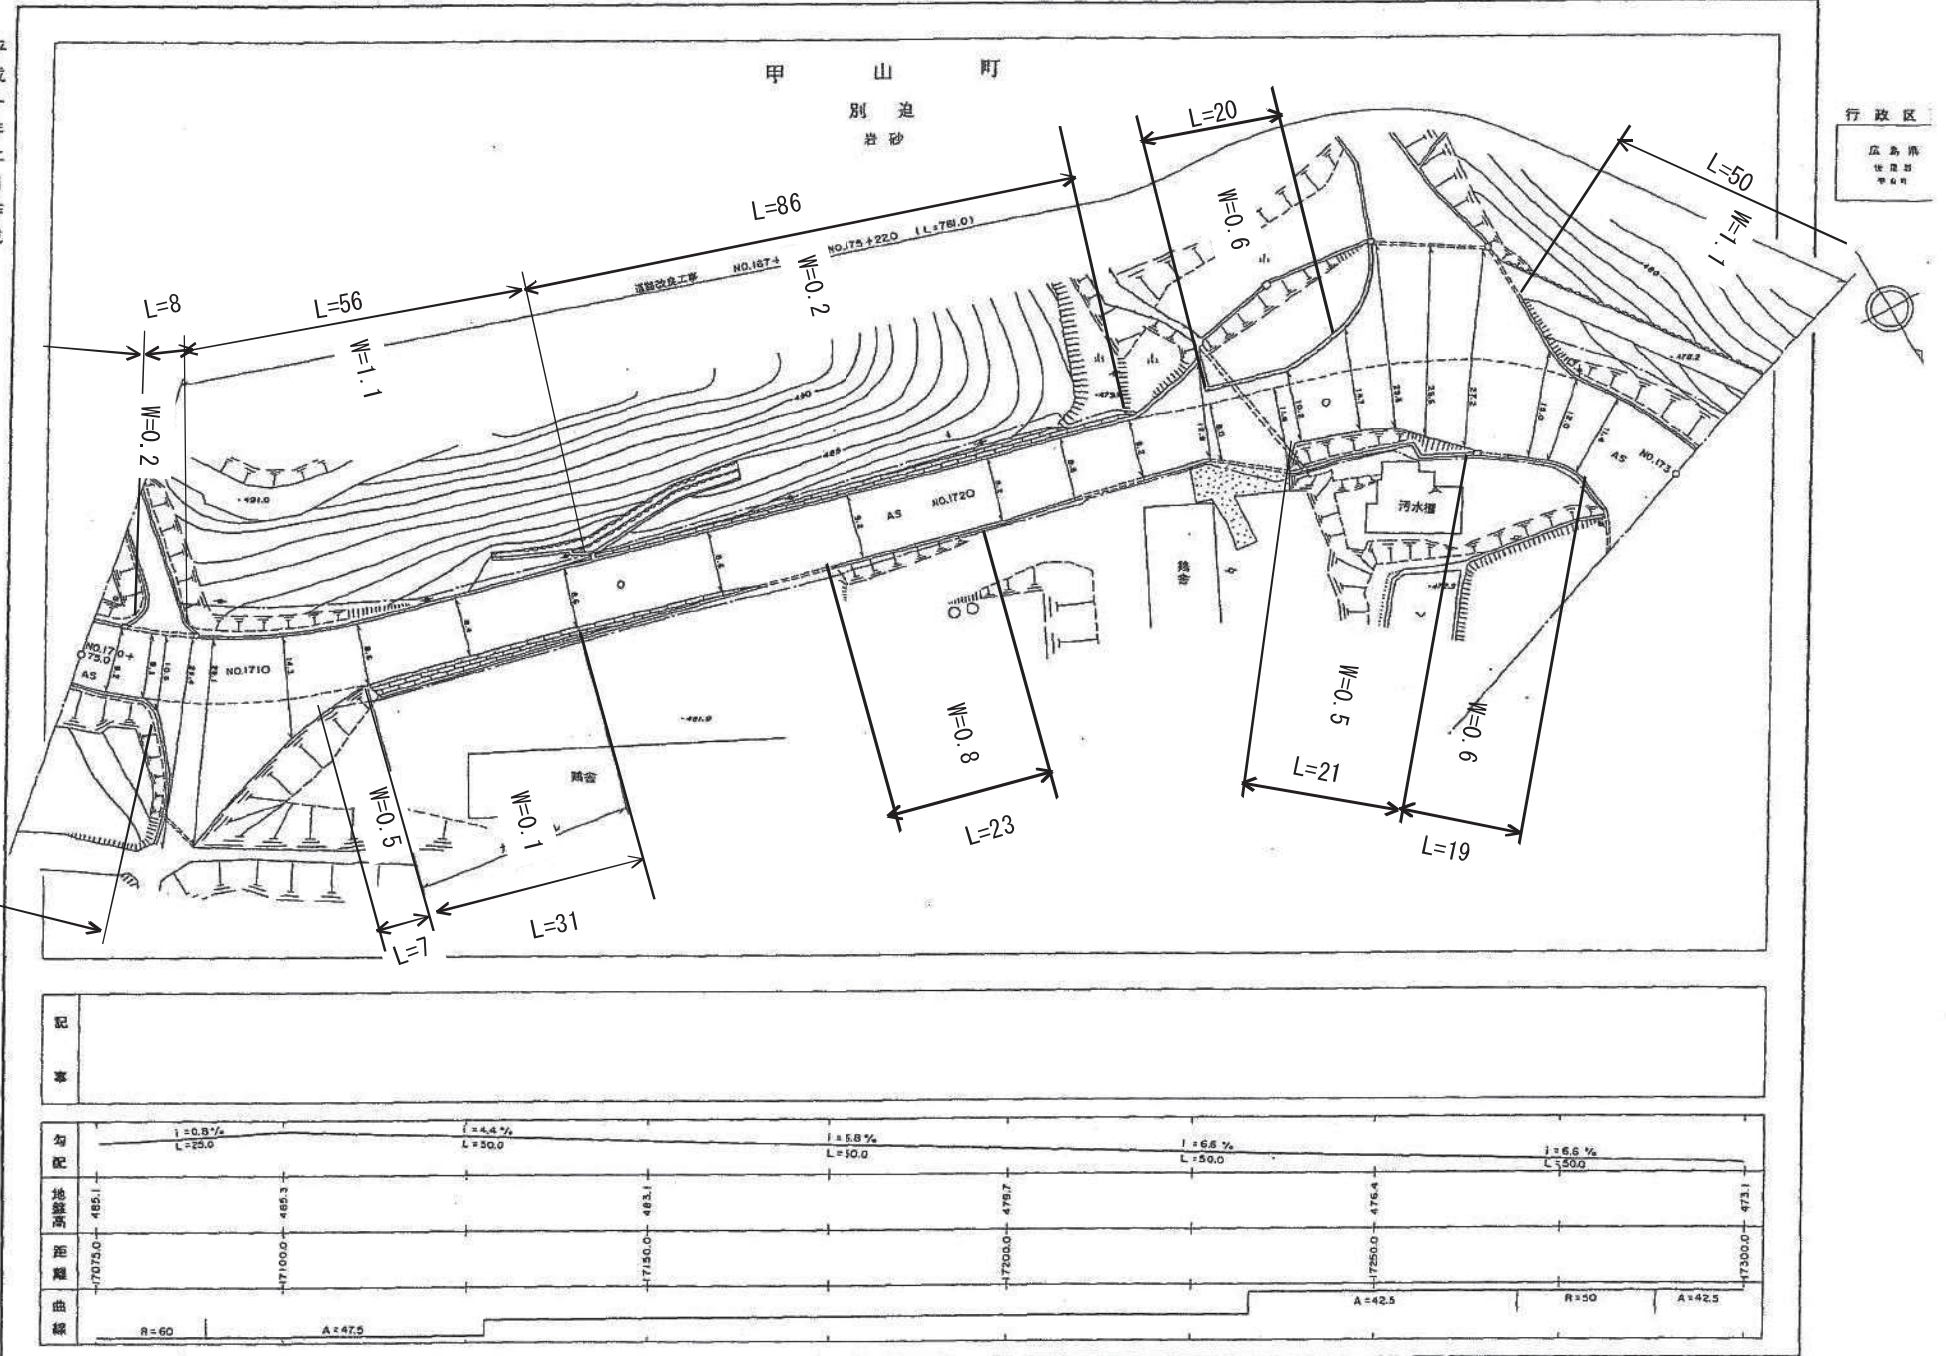

上下土木(建築)事務所

1:500.

平成十年二月作成

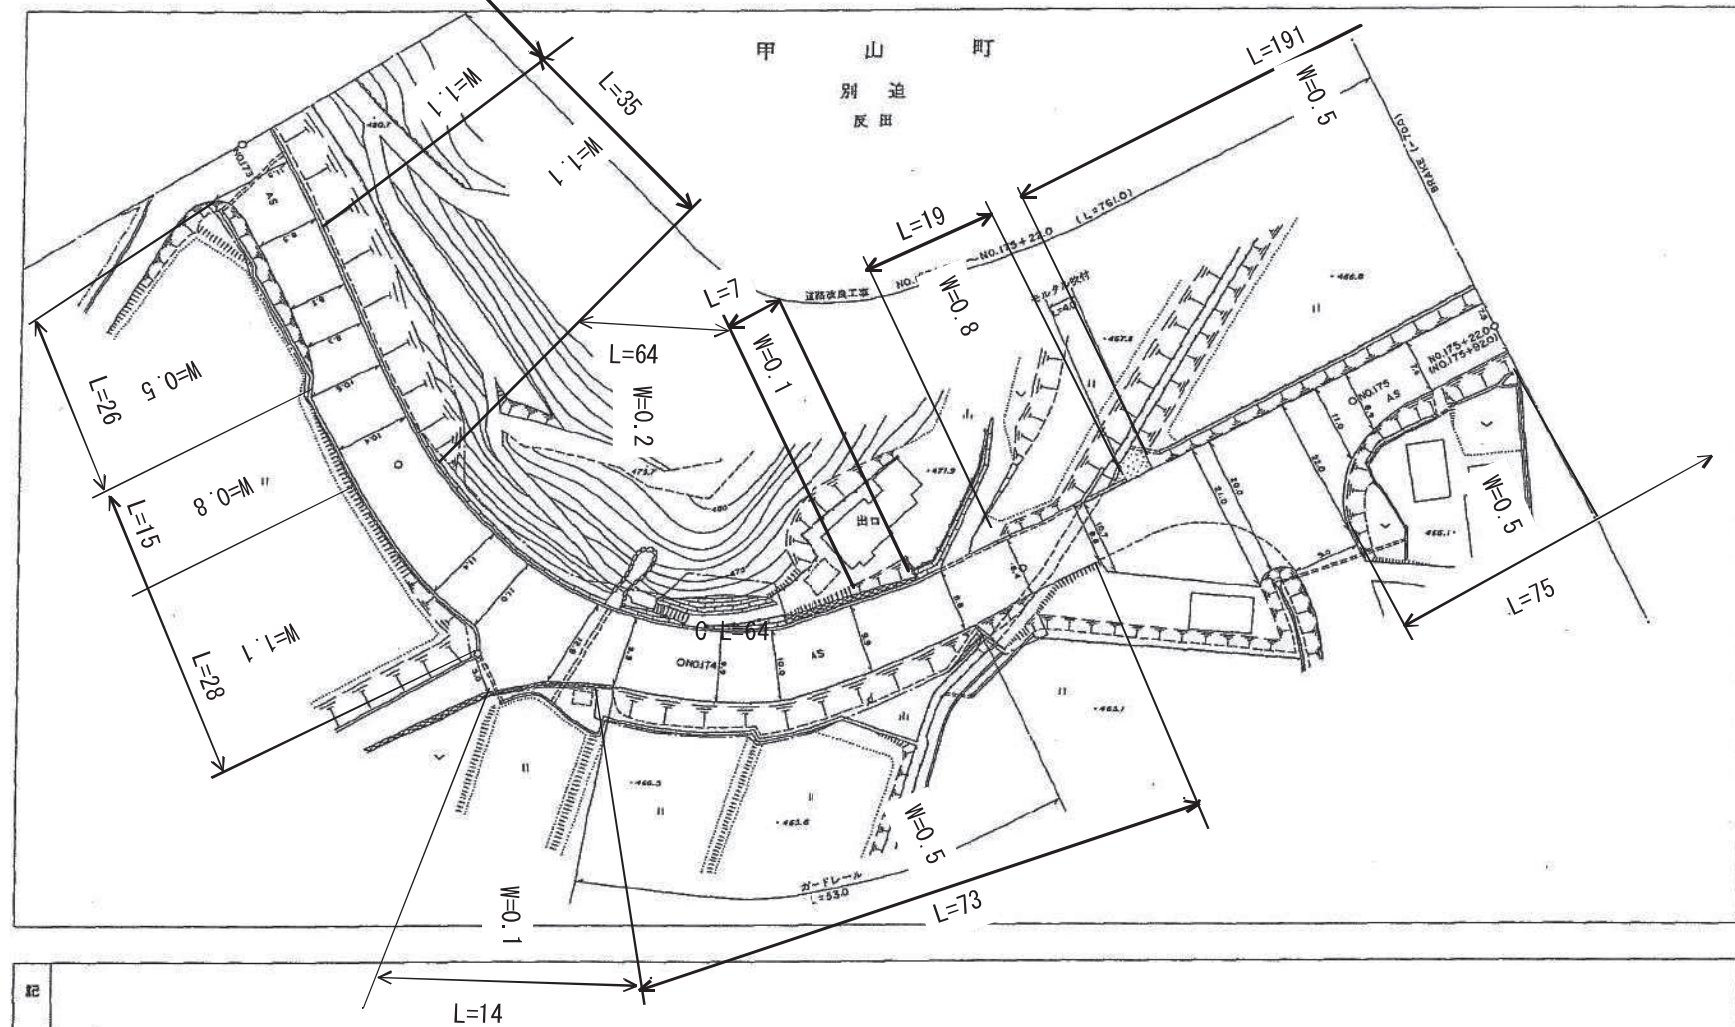

行政区

広島県




上下土木(建築)事務所

記事										
勾配	i = 6.0 % L = 50.0		i = 3.0 % L = 50.0		i = 2.6 % L = 50.0		i = 0.3 % L = 72.0			
地盤高	473.1		470.1		468.8		467.3			467.5
距離	17300.0		17350.0		17400.0		17450.0		17500.0	17520.0 17540.0 17600.0
曲線	A = 42.5		A = 42.5		R = 50		A = 42.5			

主要地方道府中世羅三和線平面図 No. 39-3

昭和五十六年三月修正
平成十六年三月修正

行政
広島
建設
部

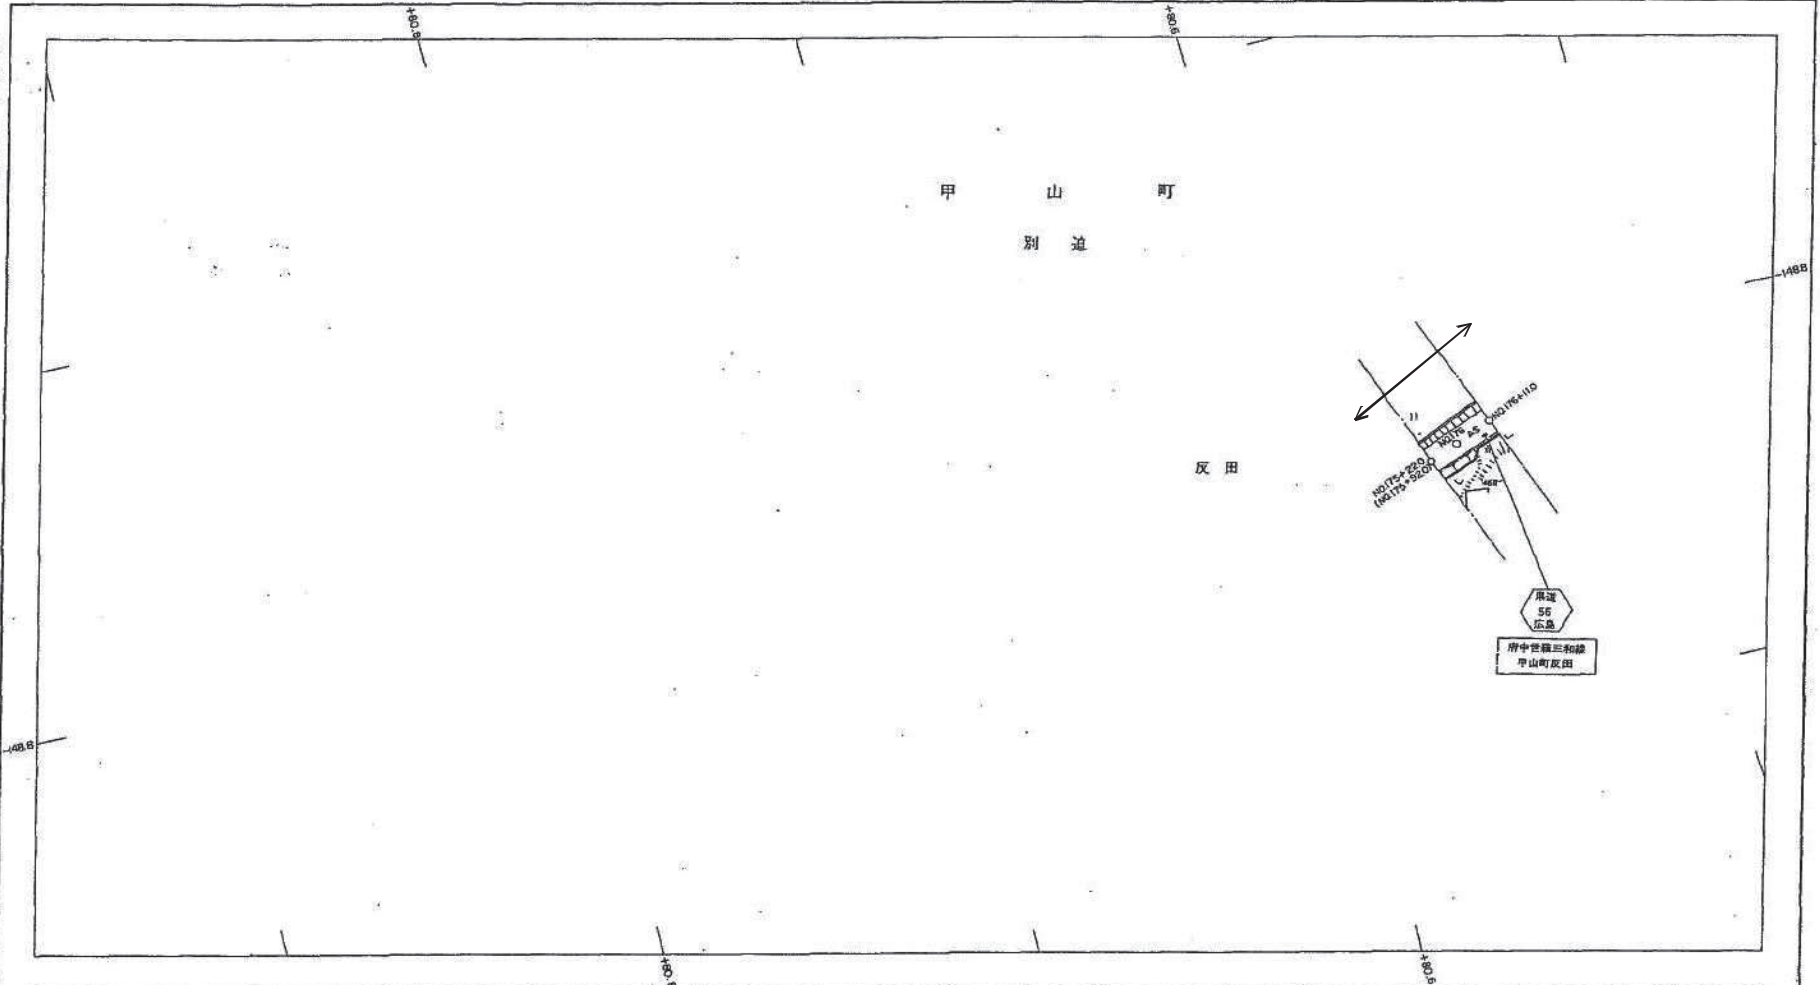


上下土木(建築)事務所

記	事
勾配	
地盤高	
距離	
曲線	

1:1.6%
L=19.0
0.120
17532.0
17552.0
17181.0
467.8

主要地方道府中世羅三和線平面図No. 30

昭和五十六年三月修正

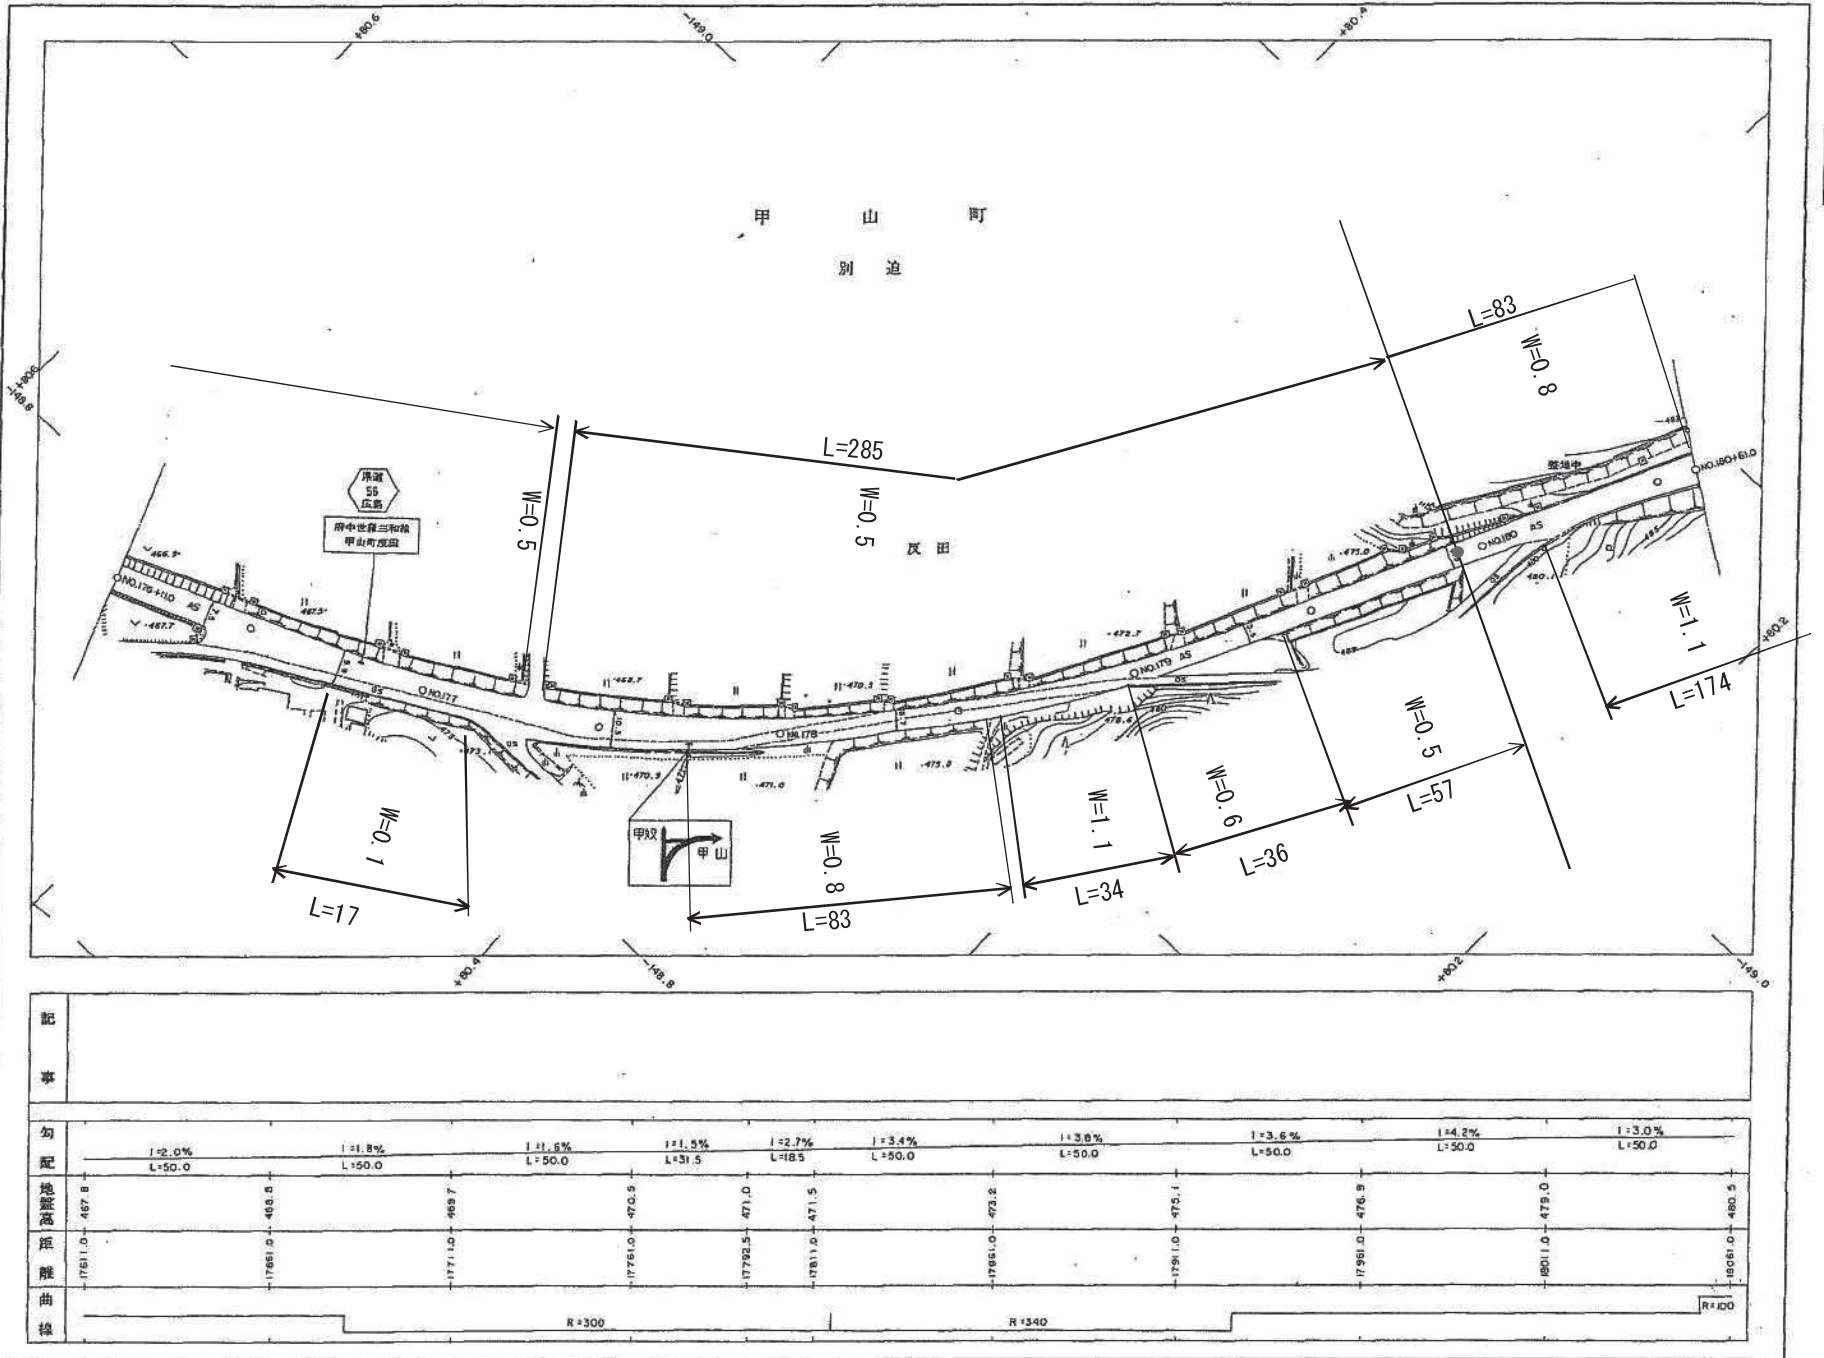


行政
區界
市界
町界



上下土木(建築)事務所

主要地方道府中世羅三和線平面図No. 31


昭和五十五年三月
平成六年三月修正

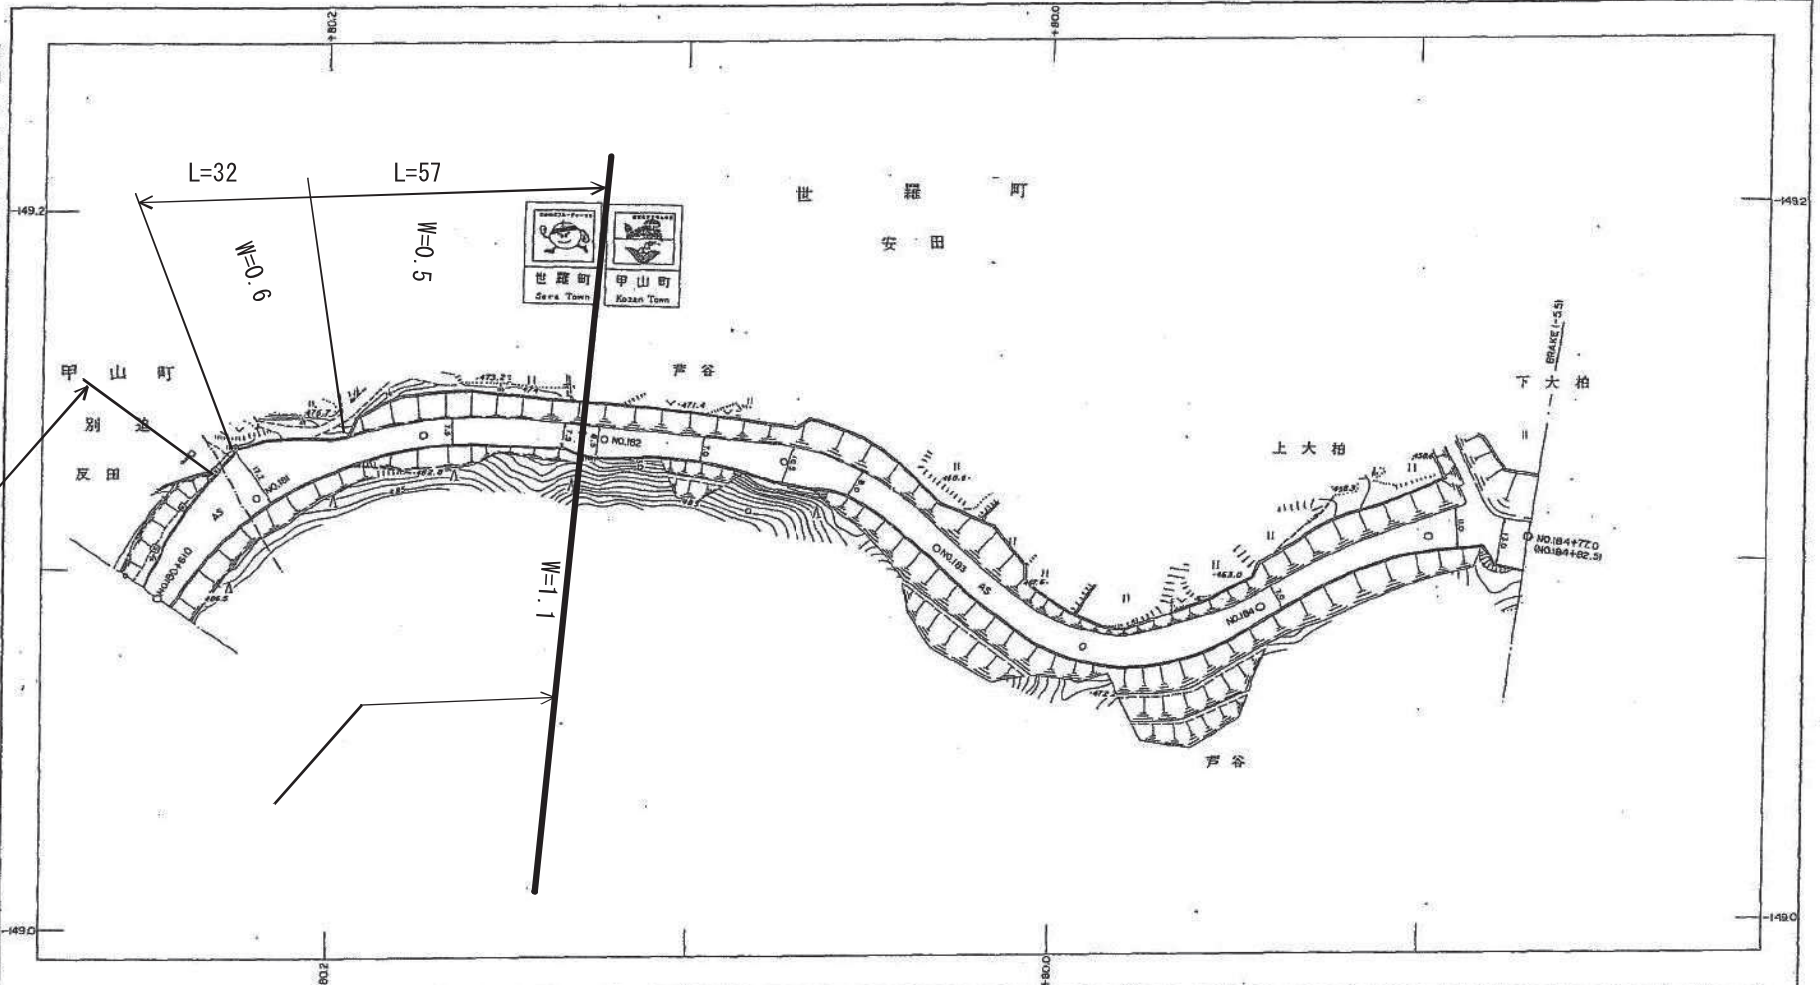

記事																						
勾配	1=2.4% L=50.0		1=3.4% L=50.0		1=3.8% L=50.0		1=4.0% L=50.0		1=4.2% L=40.0		1=7.0% L=10.0		1=8.0% L=50.0		1=6.6% L=50.0		1=5.6% L=50.0		1=4.4% L=16.0			
地盤高	1806.0 + 480.5		1811.0 + 479.3		1816.0 + 477.6		1821.0 + 475.7		1826.0 + 473.7		1830.0 + 472.0		1831.0 + 471.3		1836.0 + 467.3		1841.0 + 464.0		1846.0 + 460.7		1847.0 + 459.0	
距離	1806.0		1811.0		1816.0		1821.0		1826.0		1830.0		1831.0		1836.0		1841.0		1846.0		1847.0	
曲線	R=100		R=100		R=100		R=90		R=90		R=150		R=40		R=10		R=90		R=90		BRAKE 1=5.1	

県道甲山甲奴上市線平面図No.1-1

昭和五十五年三月修正
平成九年三月修正

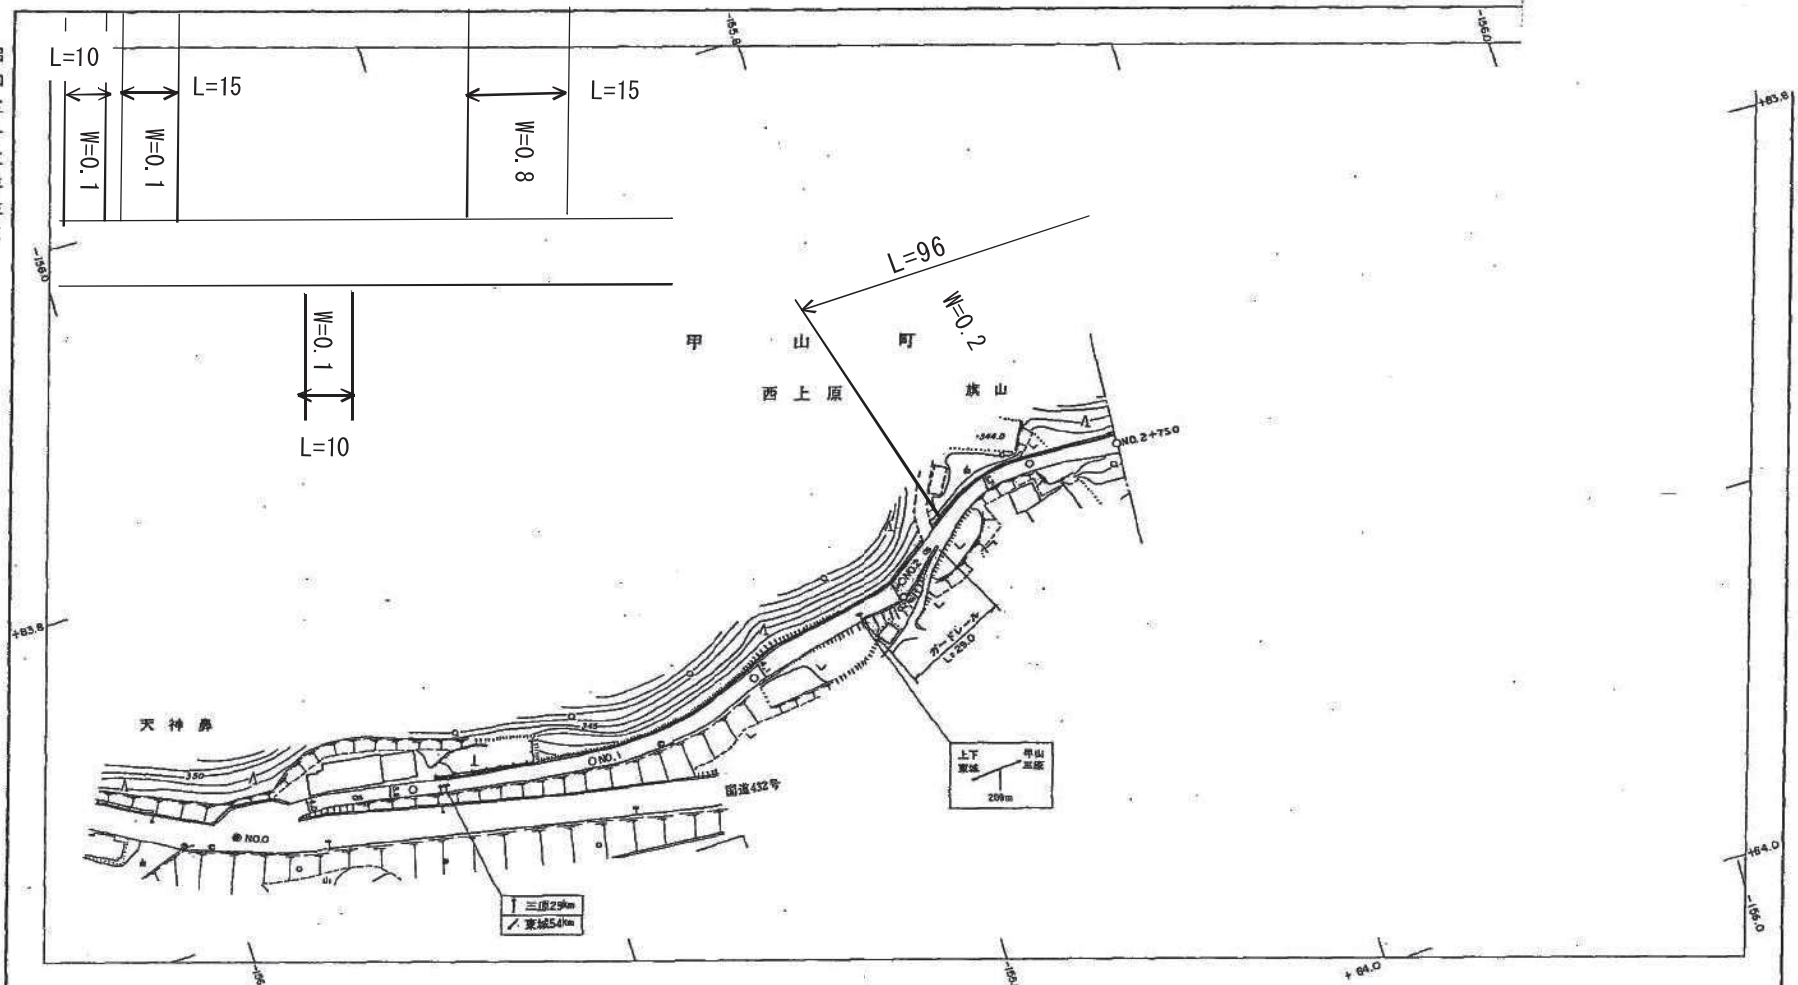

行政区画
広島県
安芸郡
甲山町





上下土木(建築)事務所

区							
事							

県道甲山甲奴上市線平面図No.2-1

1:500

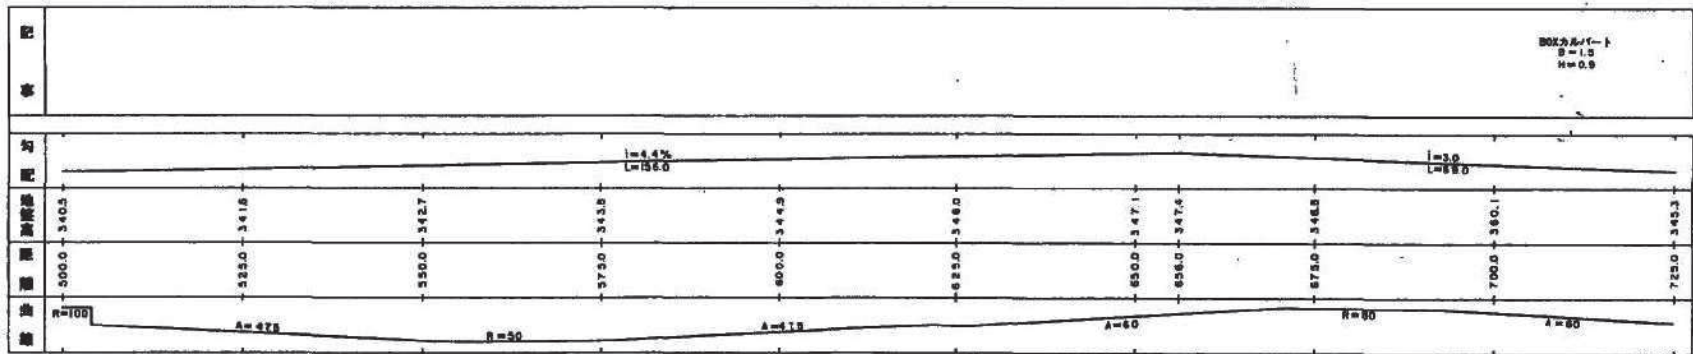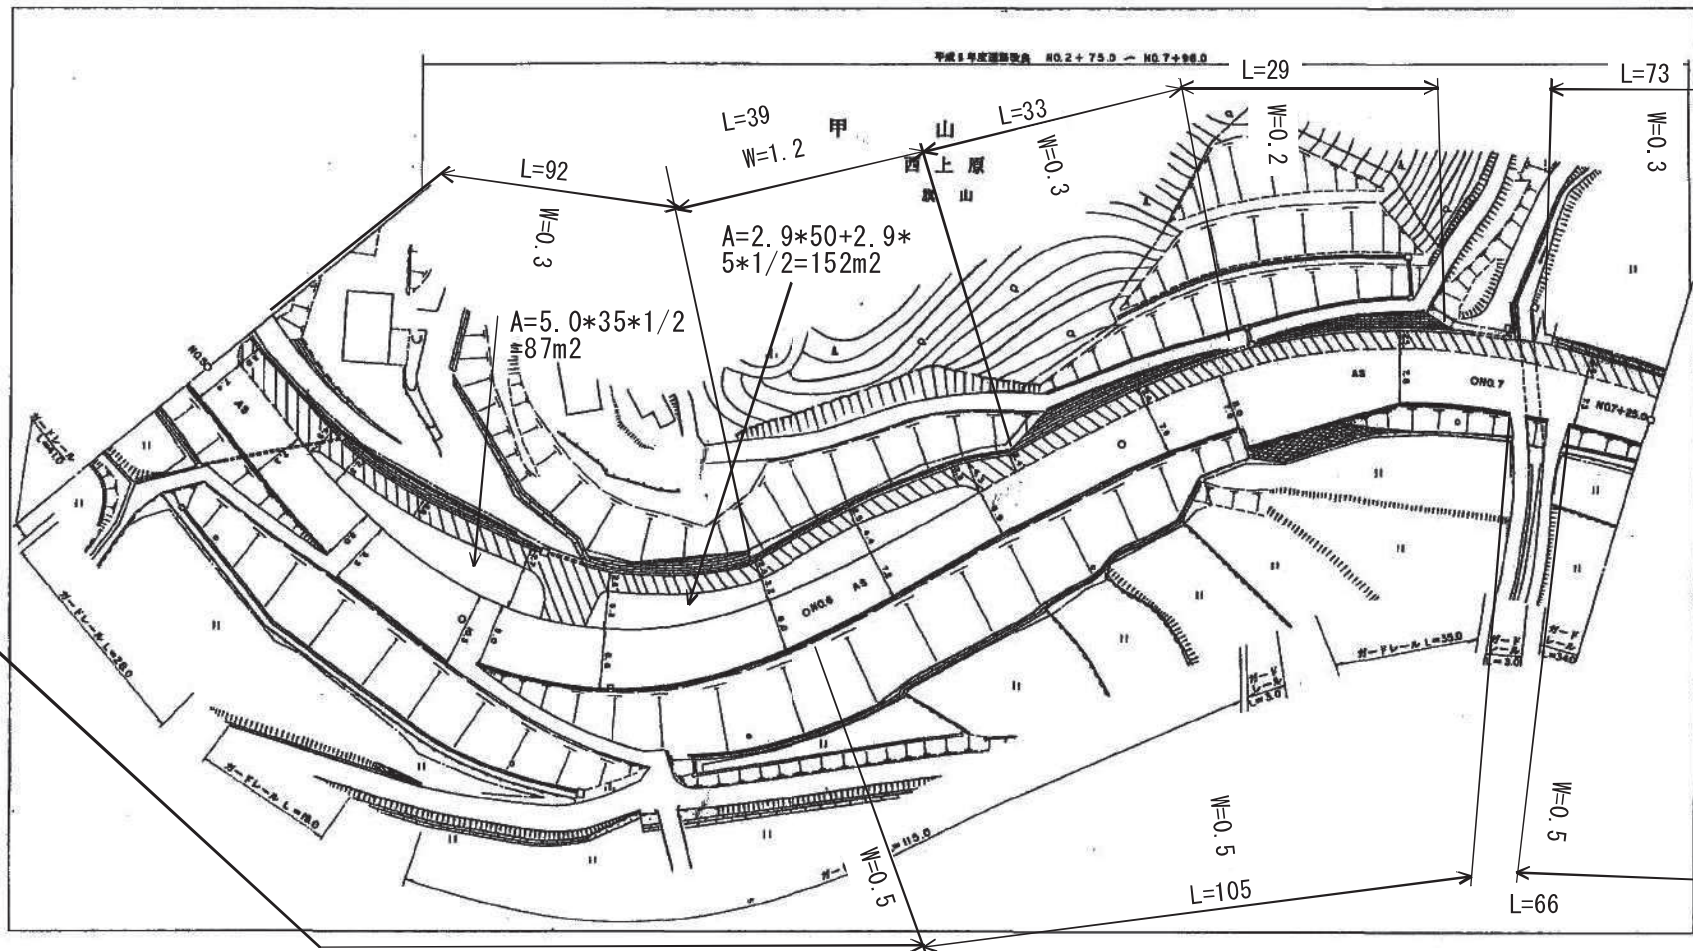

平成九年三月


上下土木(建築)事務所

県道甲山甲奴上市線平面図No.2-2

1:500

平成九年三月

平成十二年三月修正

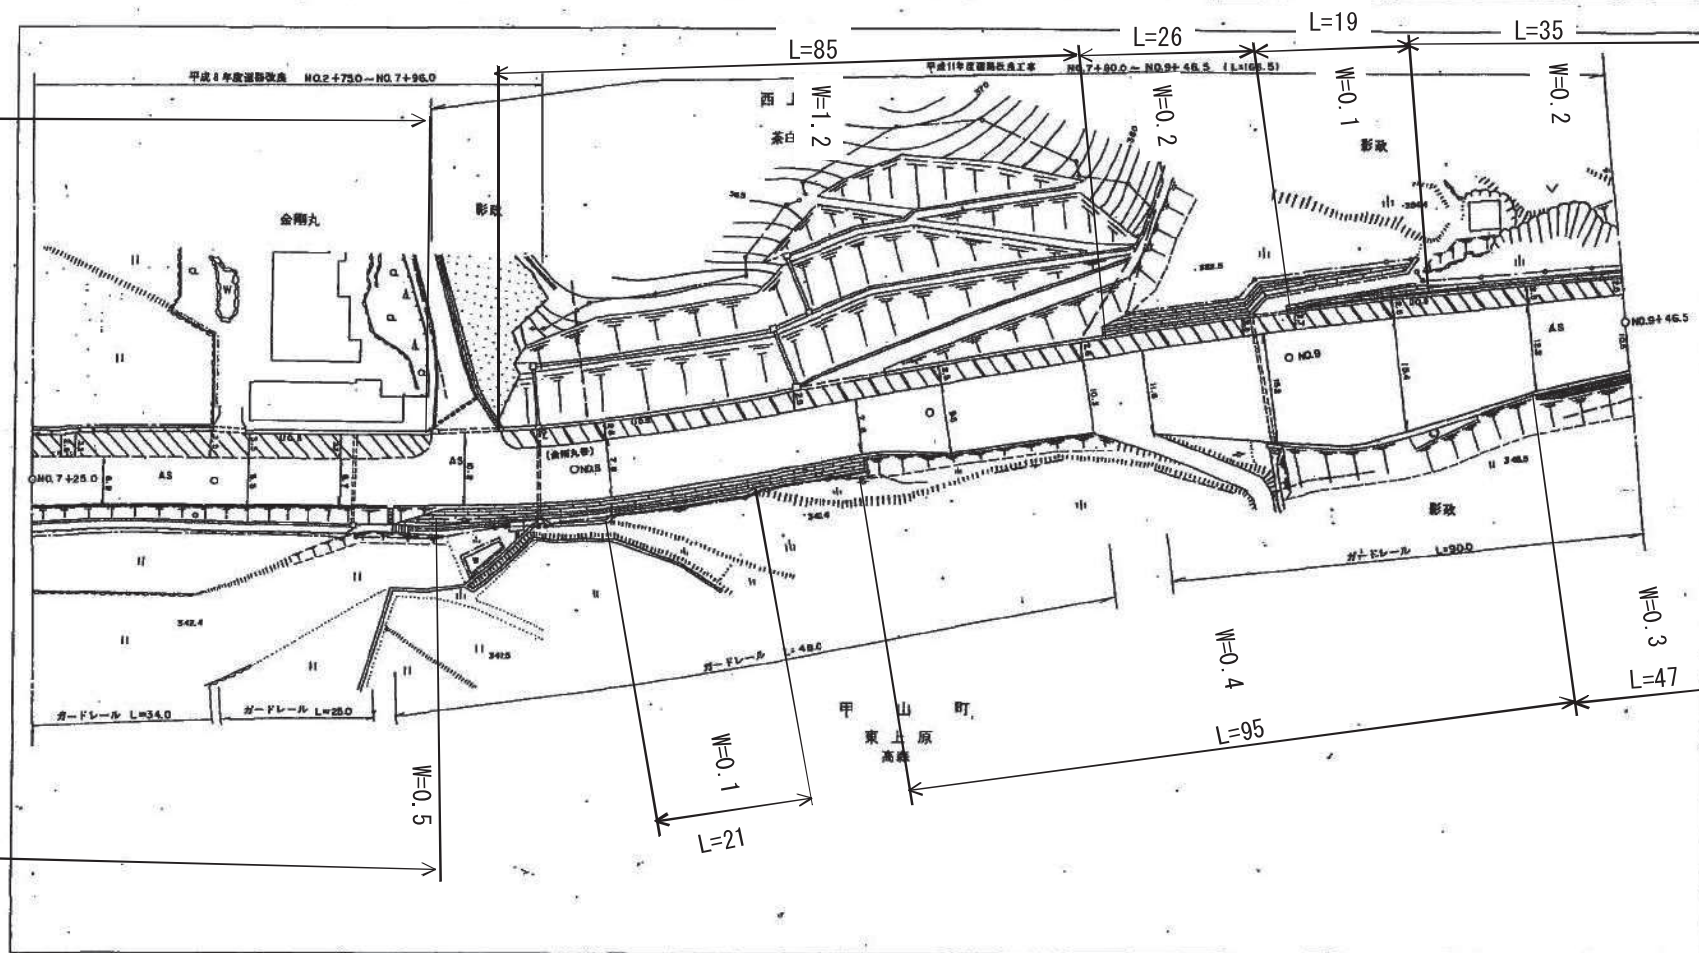

行政区域
広島県
甲奴市




上下土木(建築)事務所

記事									
勾配	$i=3.0\%$ $L=10.0$	$i=2.5\%$ $L=40.0$	$i=2.8\%$ $L=25.0$	$i=2.2\%$ $L=50.0$	$i=2.2\%$ $L=50.0$	$i=2.4\%$ $L=50.0$			
地盤高	345.3	345.0	345.4	346.0	346.7	347.2	348.5	348.5	348.5
距離	72.50	73.50	75.00	77.50	80.00	85.00	90.00	95.00	105.00
曲線	A=60	A=250	R=100	A=250			R=1000		A=100

県道甲山甲奴上市線平面図 No.3-1

1:500

平成三年十二月作成

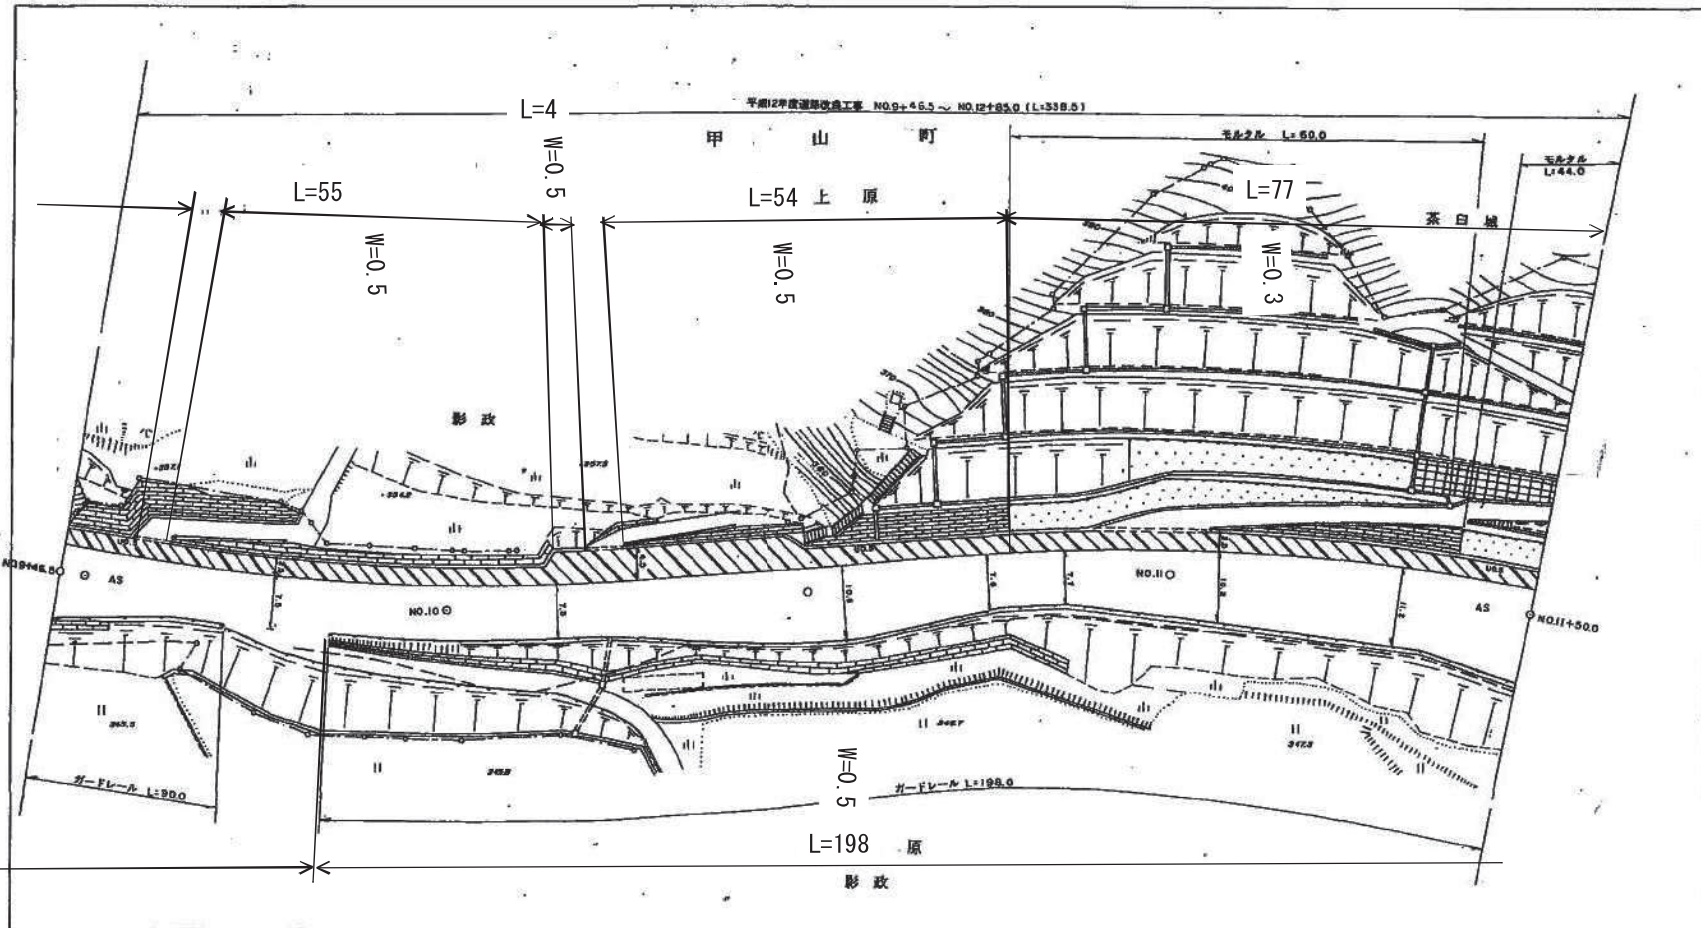

行政区
広島県
甲山町




上下土木(建築)事務所

記 事										
勾 配										
地 盤 高	350.1	350.4	352.1	353.7	355.2	354.7				
距 離	946.5	950.0	1000.0	1050.0	1100.0	1150.0				
曲 線	A=100 R=250 A=100 R=250 A=100									

県道甲山甲奴上市線平面図 No. 3-2

1:500

平成十二年十二月作成

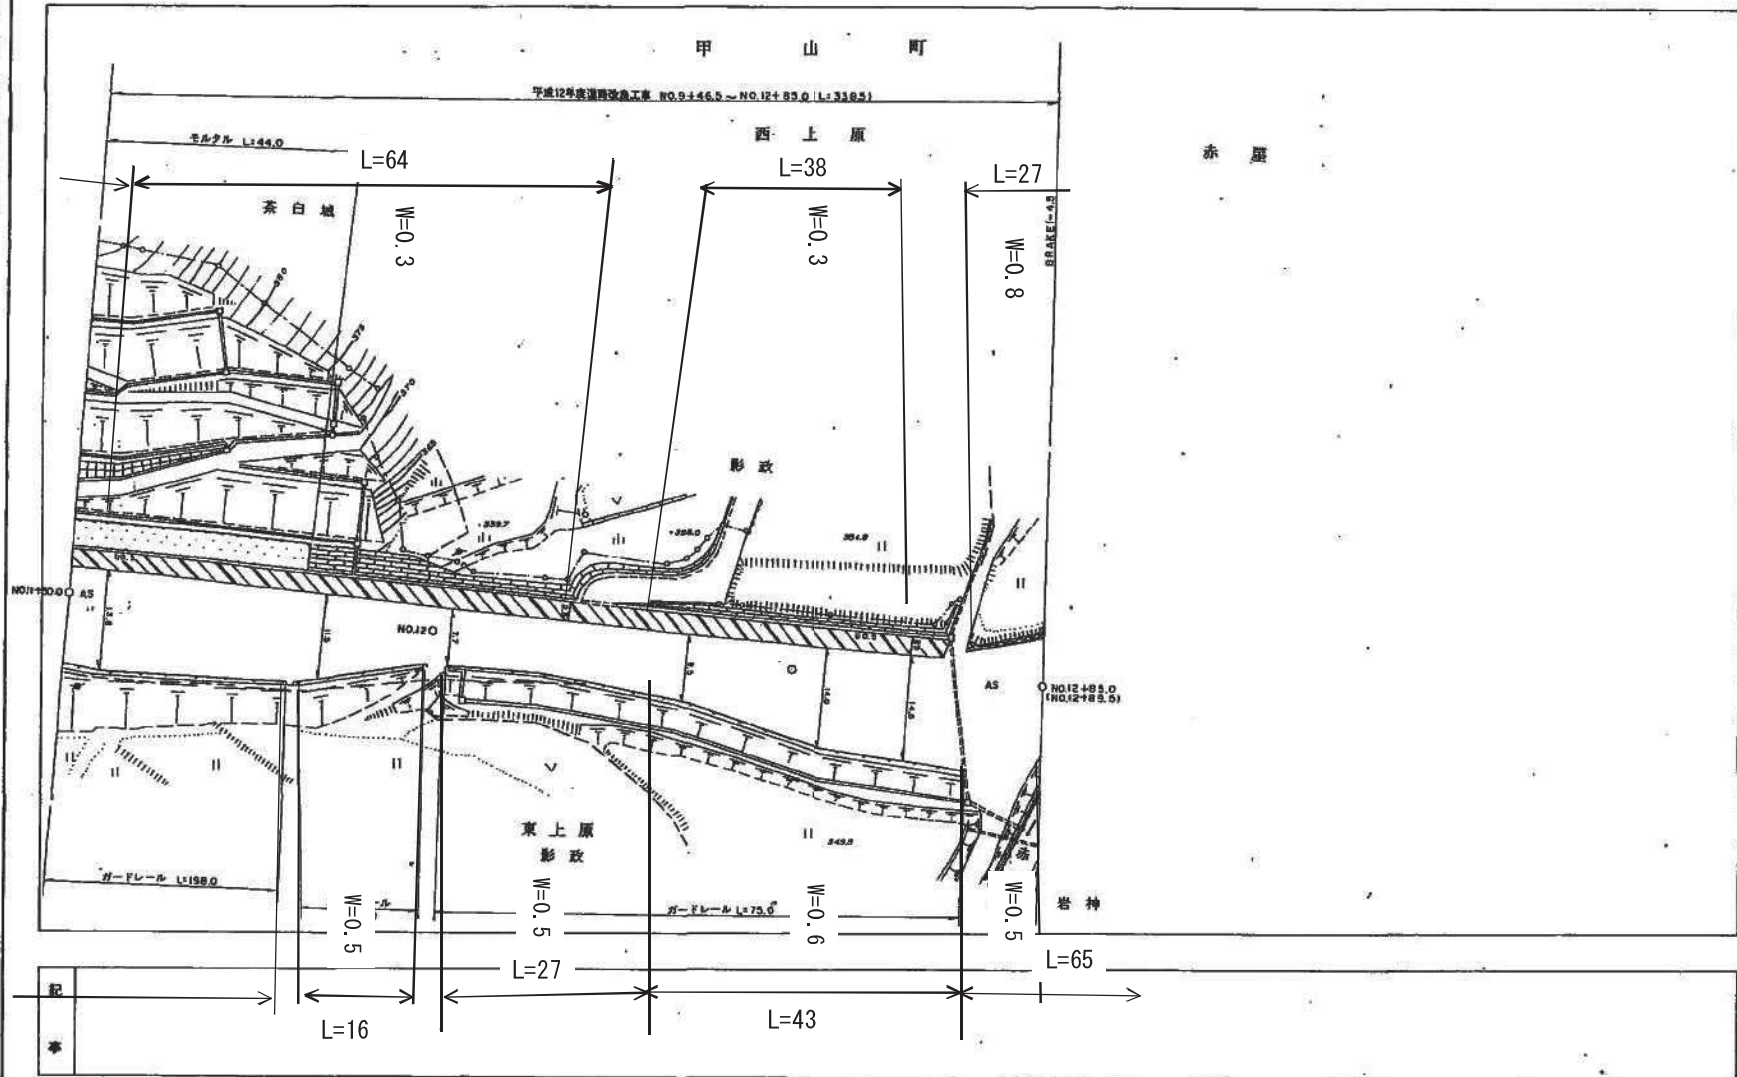

行政区画
広島県
甲山町



上下土木(建築)事務所


県道甲山甲奴上市線平面図No.3-3

昭和五十五年三月
平成元年三月修正
平成四年三月修正



行政区画





上下土木(建築)事務所

● 県道甲山甲奴上市線平面図 No.4

昭和五十五年三月

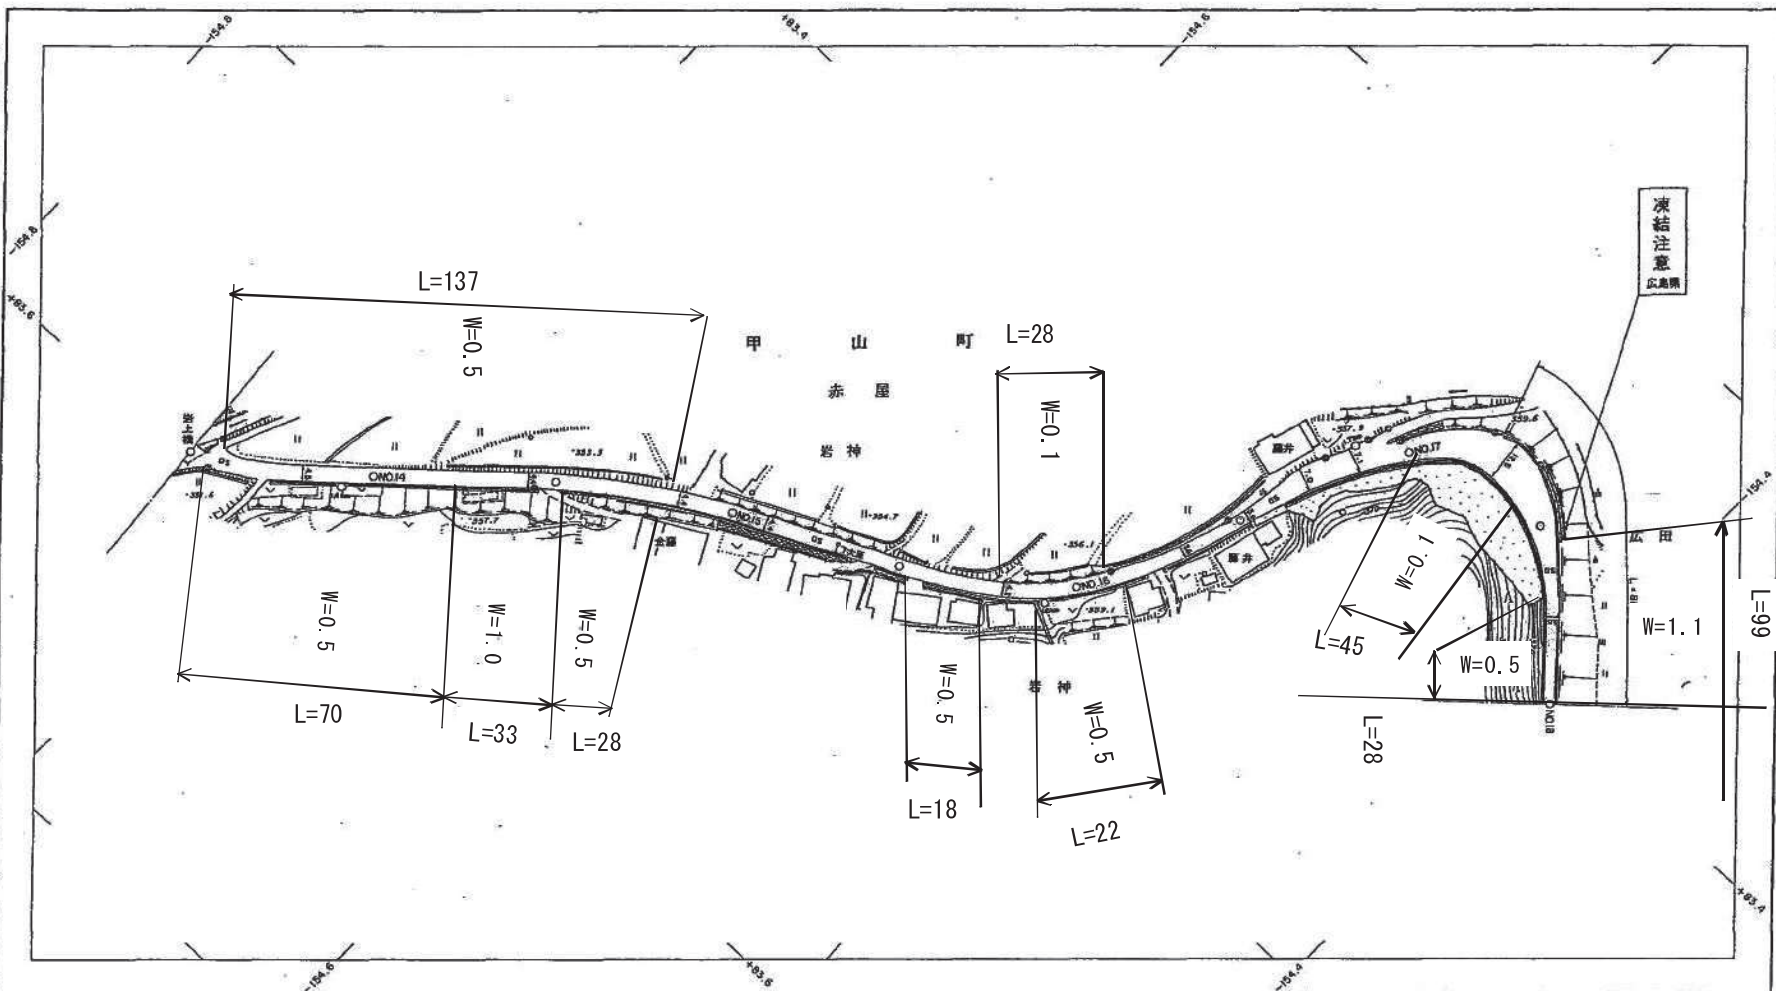






上下土木(建築)事務所

记事																				
勾配	1=1.0 % L=50.0		1=2.4 % L=50.0		1=2.6 % L=50.0		1=2.8 % L=50.0		1=3.2 % L=50.0		1=3.0 % L=30.0		1=3.0 % L=20.0		1=6.4 % L=50.0		1=5.6 % L=50.0		1=3.0 % L=50.0	
曲線	R=60				R=180						R=90				R=80				R=25	

県道甲山甲奴上市線平面図No.5


昭和五十五年三月
平成六年三月修正

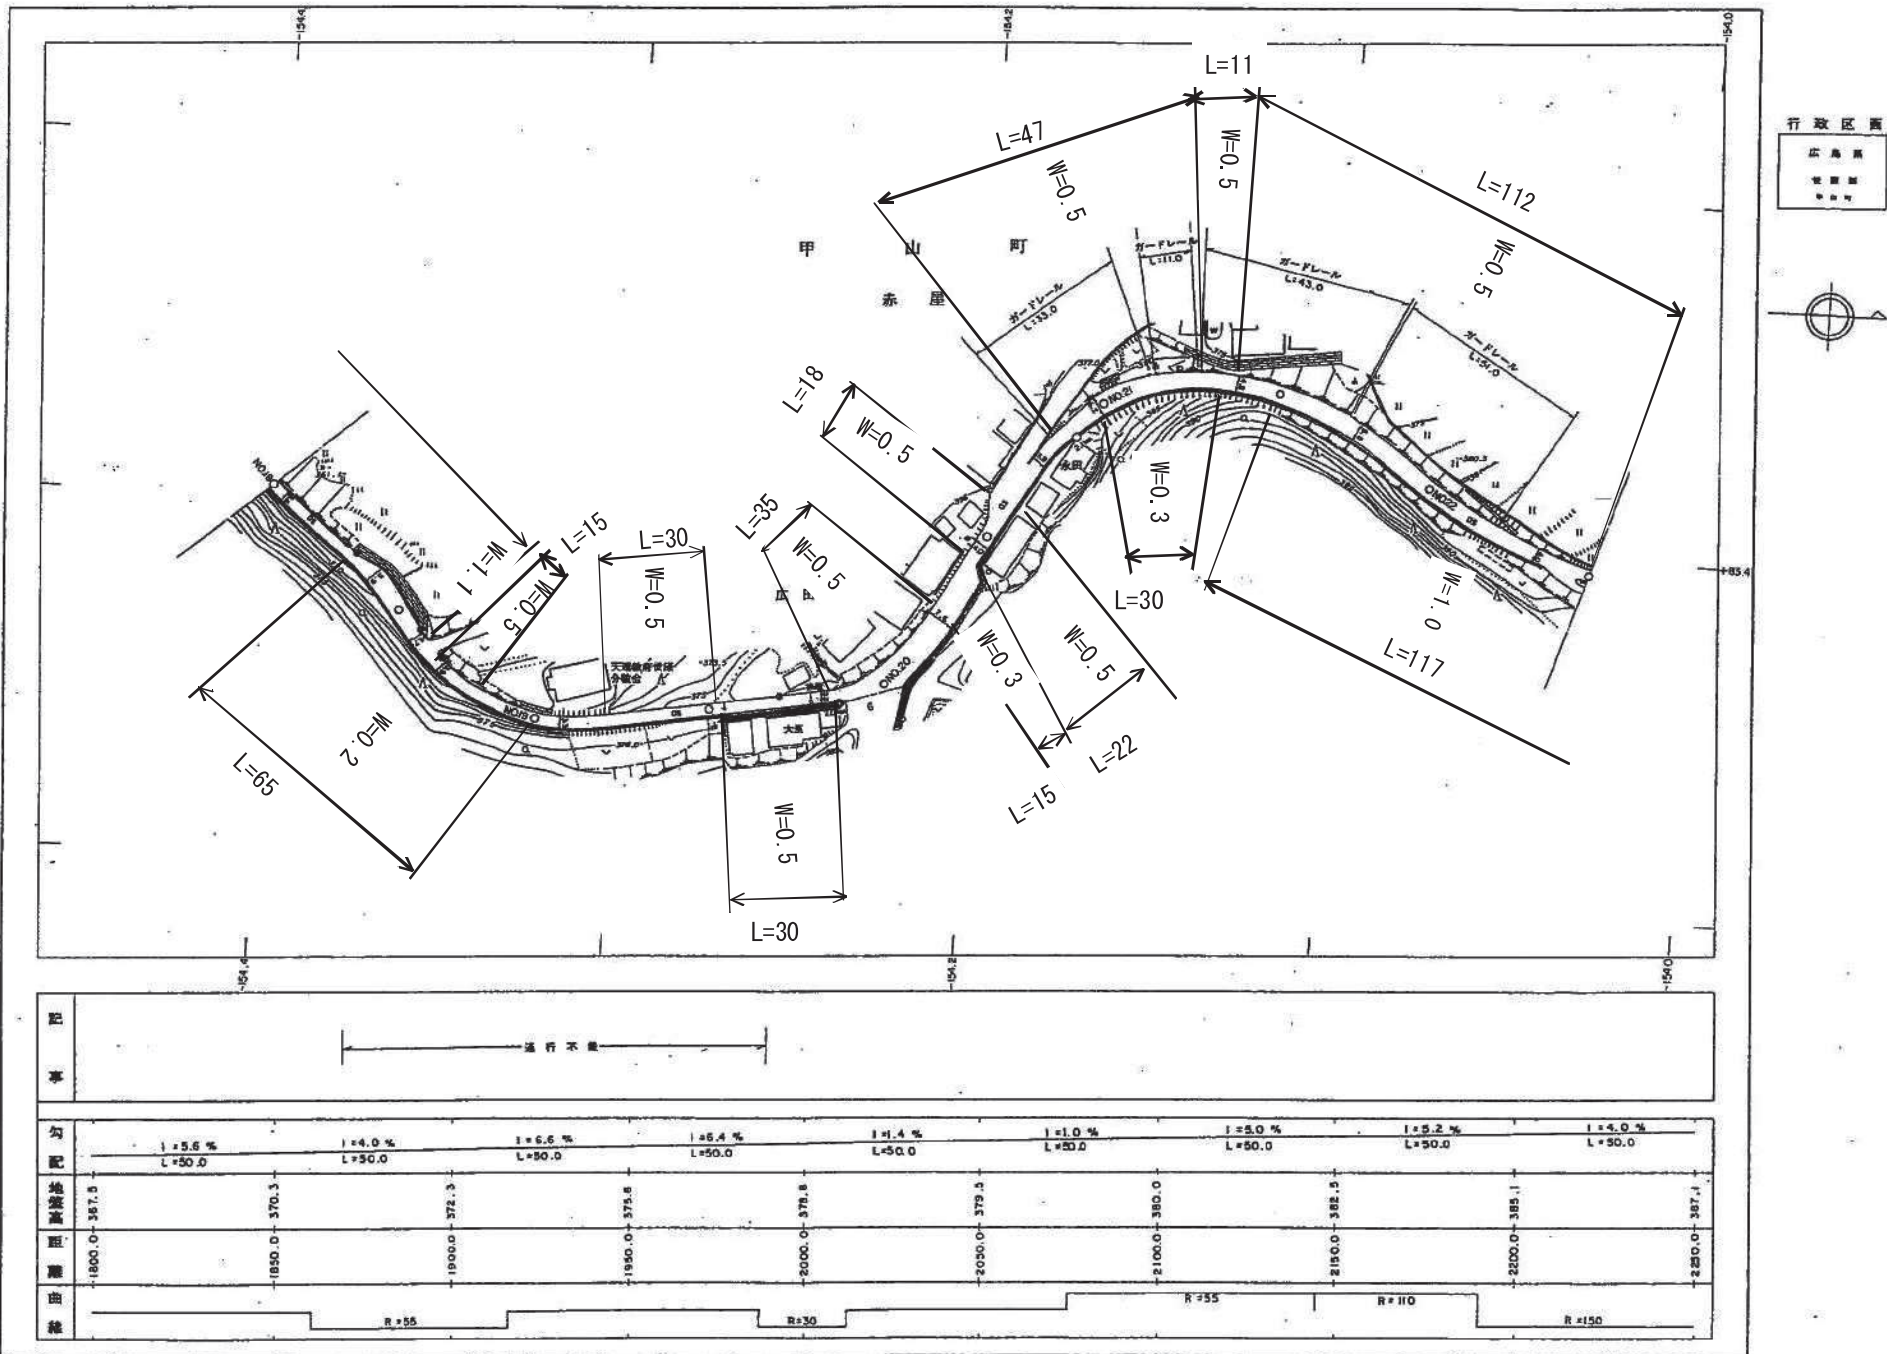

上下土木(建築)事務所

県道甲山甲奴上市線平面図No.6

昭和五十五年三月
平成五年三月修正

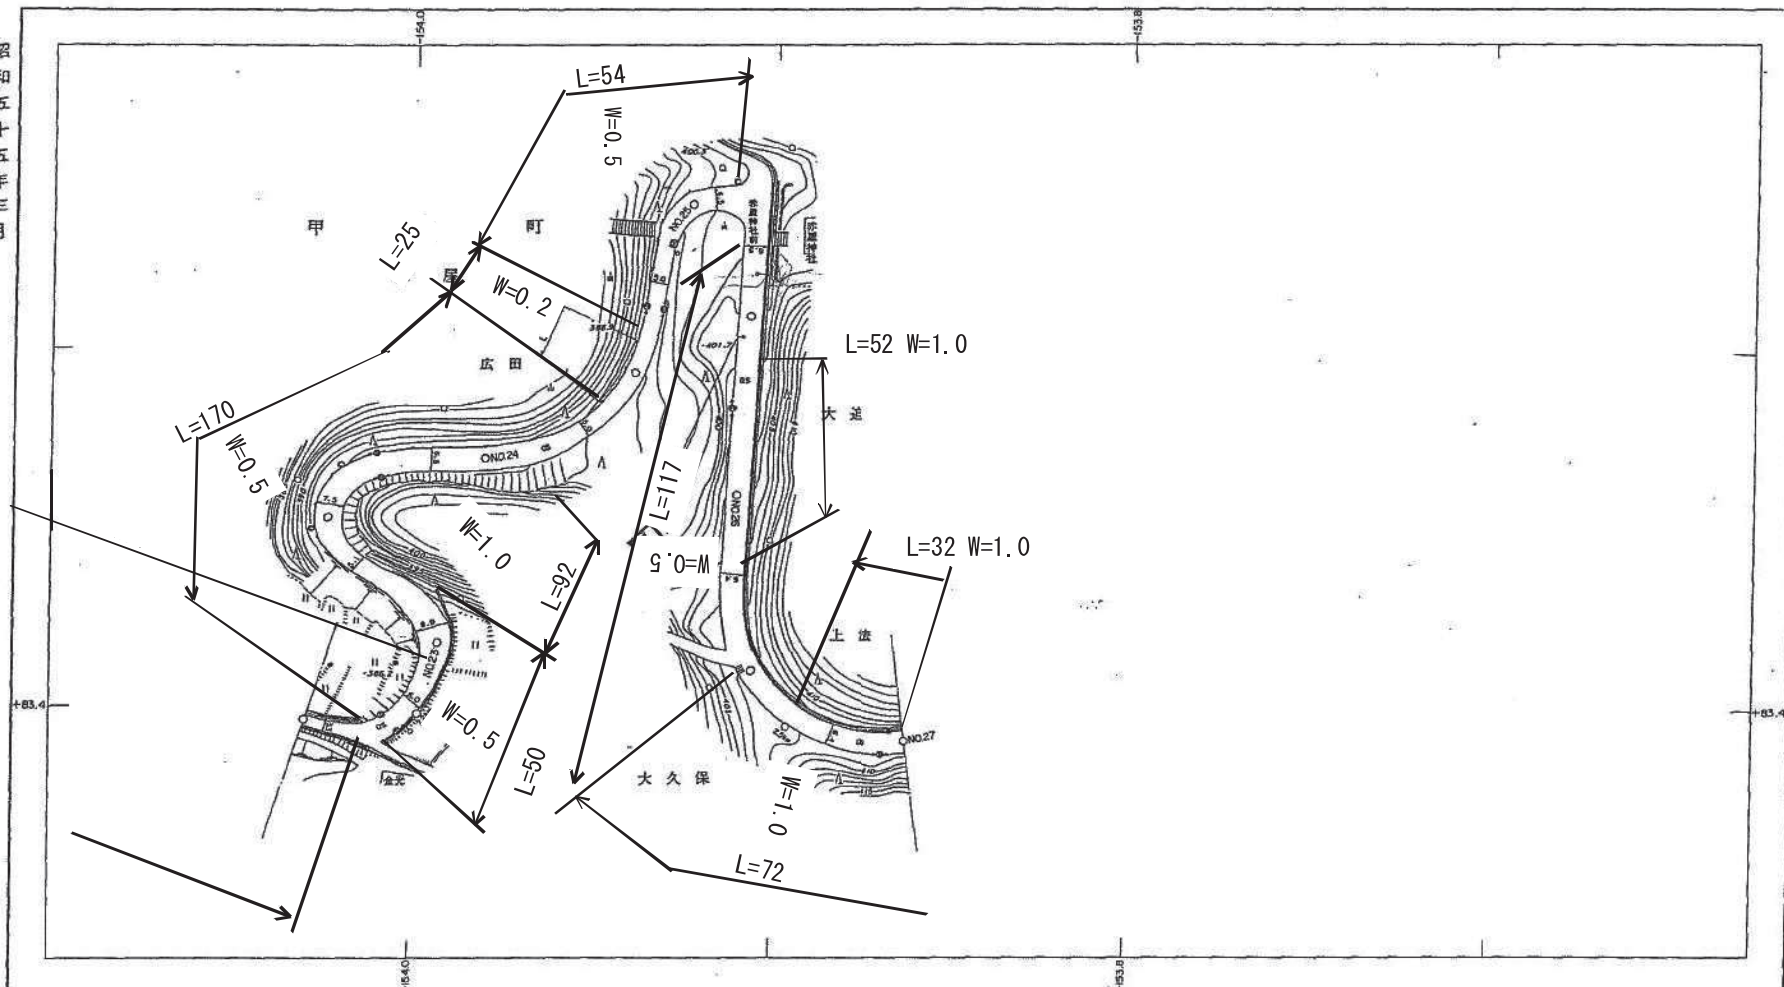


记事										
勾配	$i=4.8\%$ $L=50.0$									
地盤高	$i=5.4\%$ $L=50.0$									
距離	$i=2.6\%$ $L=50.0$									
曲線	$i=5.0\%$ $L=50.0$									
	$i=5.2\%$ $L=50.0$									
	$i=4.8\%$ $L=50.0$									
	$i=5.0\%$ $L=50.0$									
	$i=7.0\%$ $L=50.0$									
	$i=4.0\%$ $L=50.0$									

上下土木(建築)事務所

県道甲山甲奴上市線平面図No.7

昭和五十五年三月修正
平成五年三月修正

行政区画
広島県
甲山町

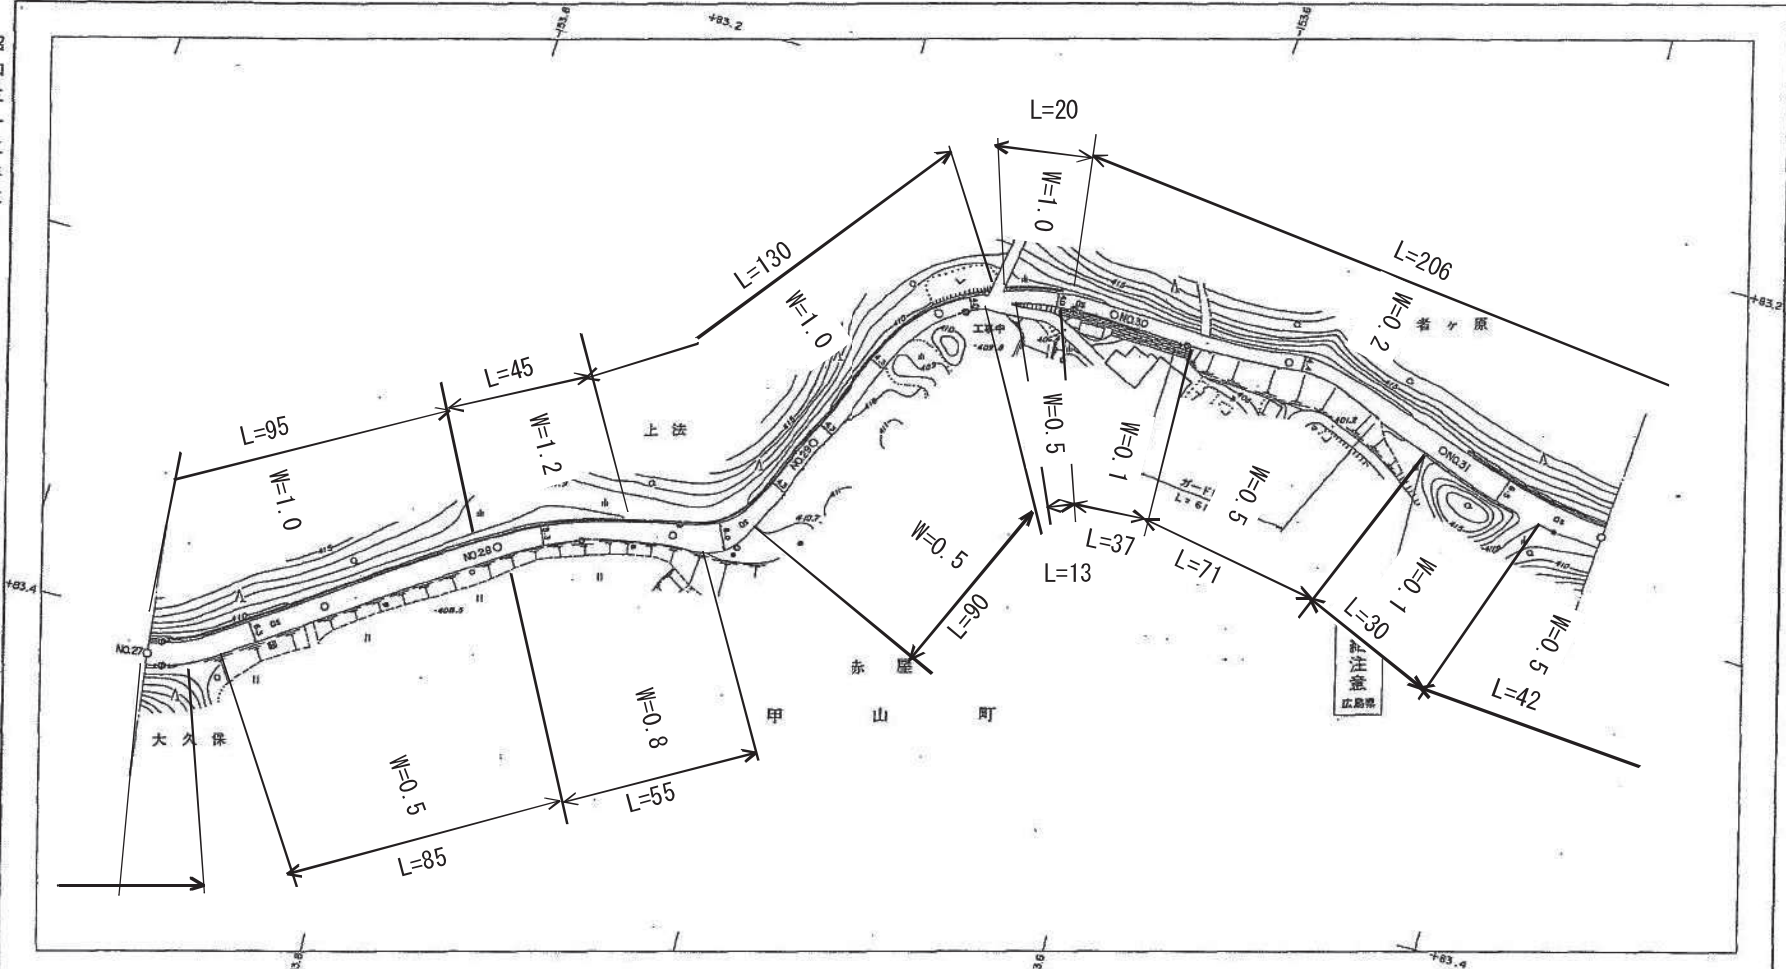


記	事	勾配	1.3%	3.1%	0.6%	0.6%	0.0%	2.6%	0.8%	0.0%	3.3%	1.8%	0.6%	0.0%	3.8%
		配	L=15.0	L=35.0	L=50.0	L=50.0	L=27.0	L=23.0	L=50.0	L=20.0	L=30.0	L=50.0	L=50.0	L=52.0	L=18.0
地盤高	405.0	405.2	410.3	410.6	411.0	411.8	410.4	410.0	410.0	411.0	411.9	412.1	412.1	411.4	411.4
距離	2700.0	2715.0	2750.0	2800.0	2850.0	2877.0	2900.0	2950.0	2970.0	3000.0	3050.0	3100.0	3132.0	3150.0	3150.0
曲線	R=40			R=90		R=20		R=55		R=40				R=110	

上下土木(建築)事務所

県道甲山甲奴上市線平面図No.8

昭和五十五年三月
平成三年三月修正


行政区画
広島県
甲山町

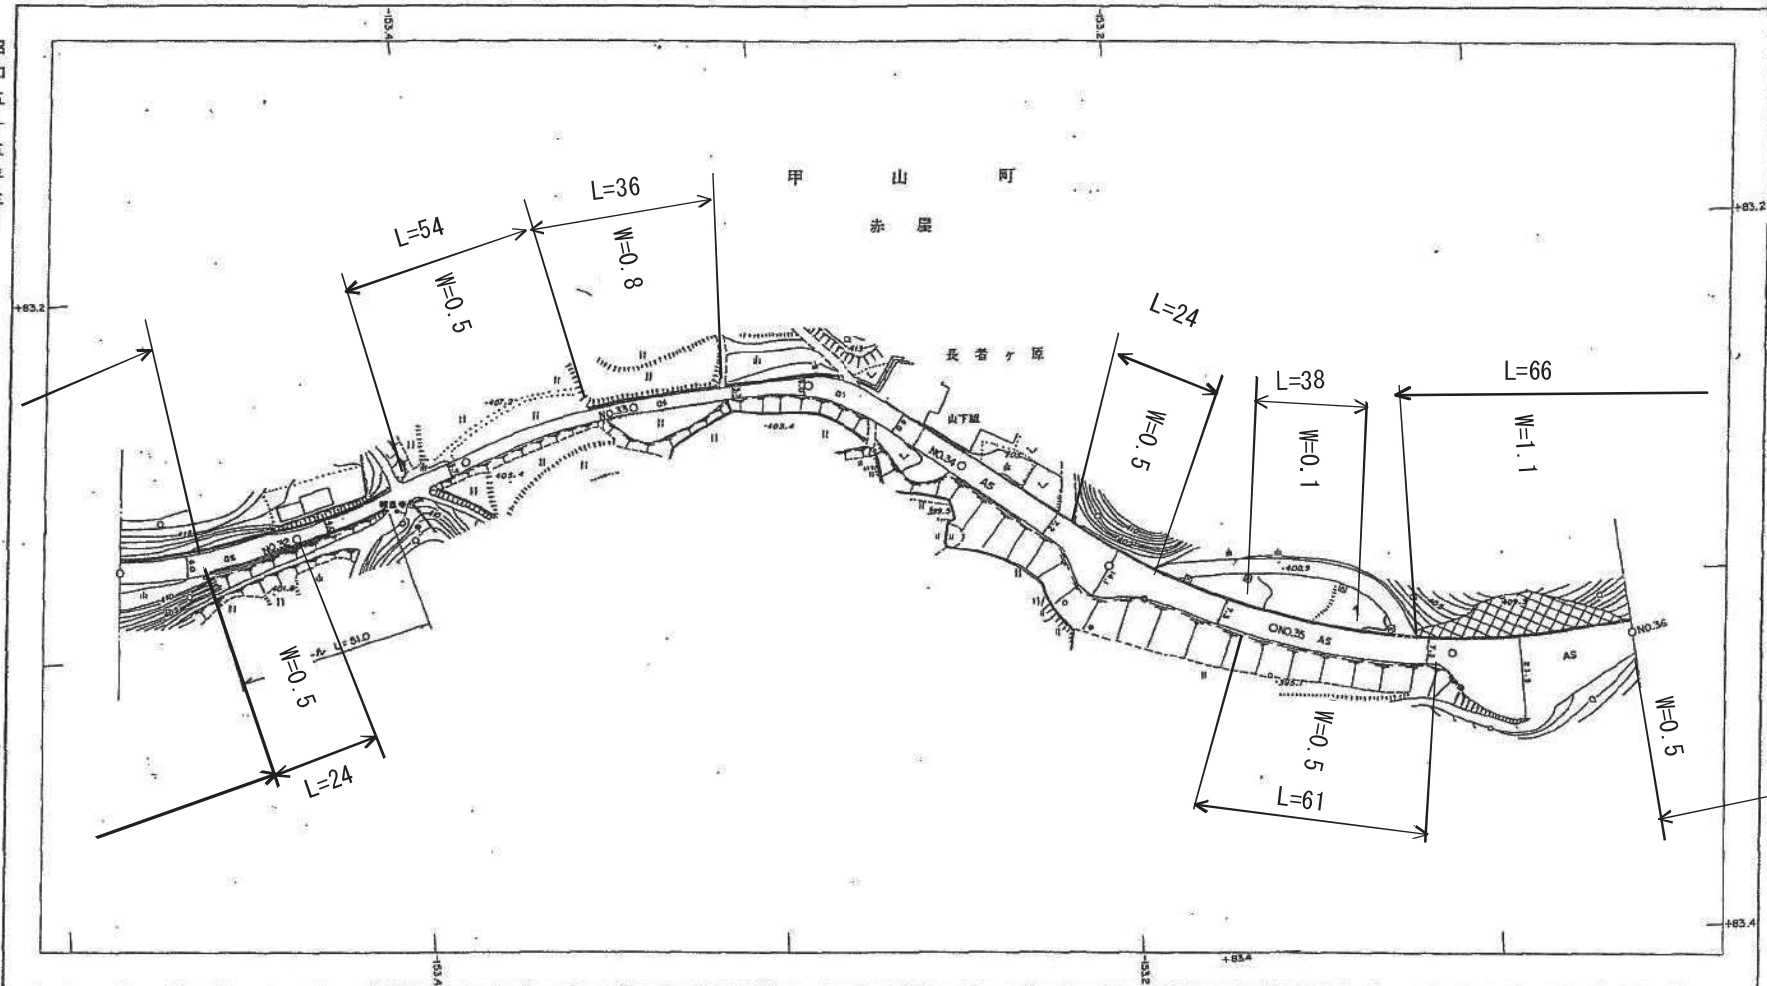

記 事										
勾 配	$i=3.2\%$ L=50.0									
地盤高	$i=3.6\%$ L=50.0									
距離	$i=1.0\%$ L=50.0									
曲 線	$i=2.4\%$ L=50.0									
	$i=3.0\%$ L=50.0									
	$i=3.8\%$ L=50.0									
	$i=3.0\%$ L=50.0									
	$i=3.6\%$ L=50.0									
	$i=3.2\%$ L=50.0									

県道甲山甲奴上市線平面図No.9

昭和五十五年三月

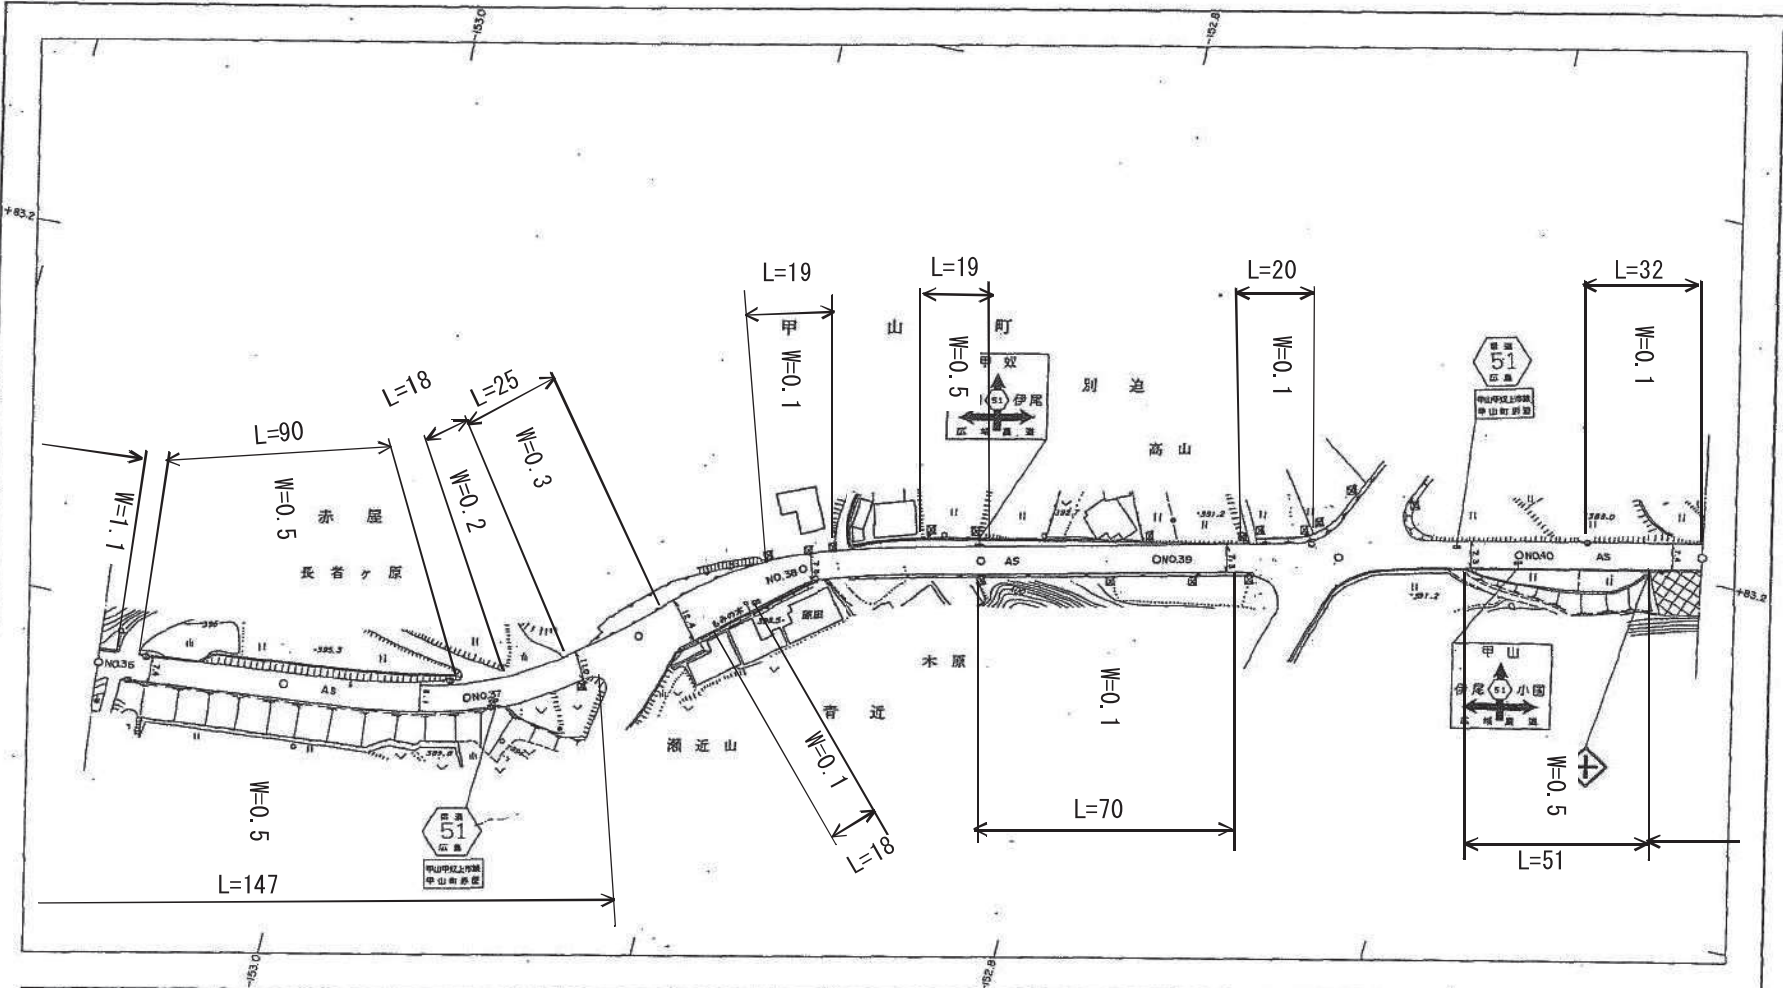


記	事

上下土木(建築)事務所

県道甲山甲奴上市線平面図 No. -1

昭和四十五年三月修正

行政区画
広島県
甲山町

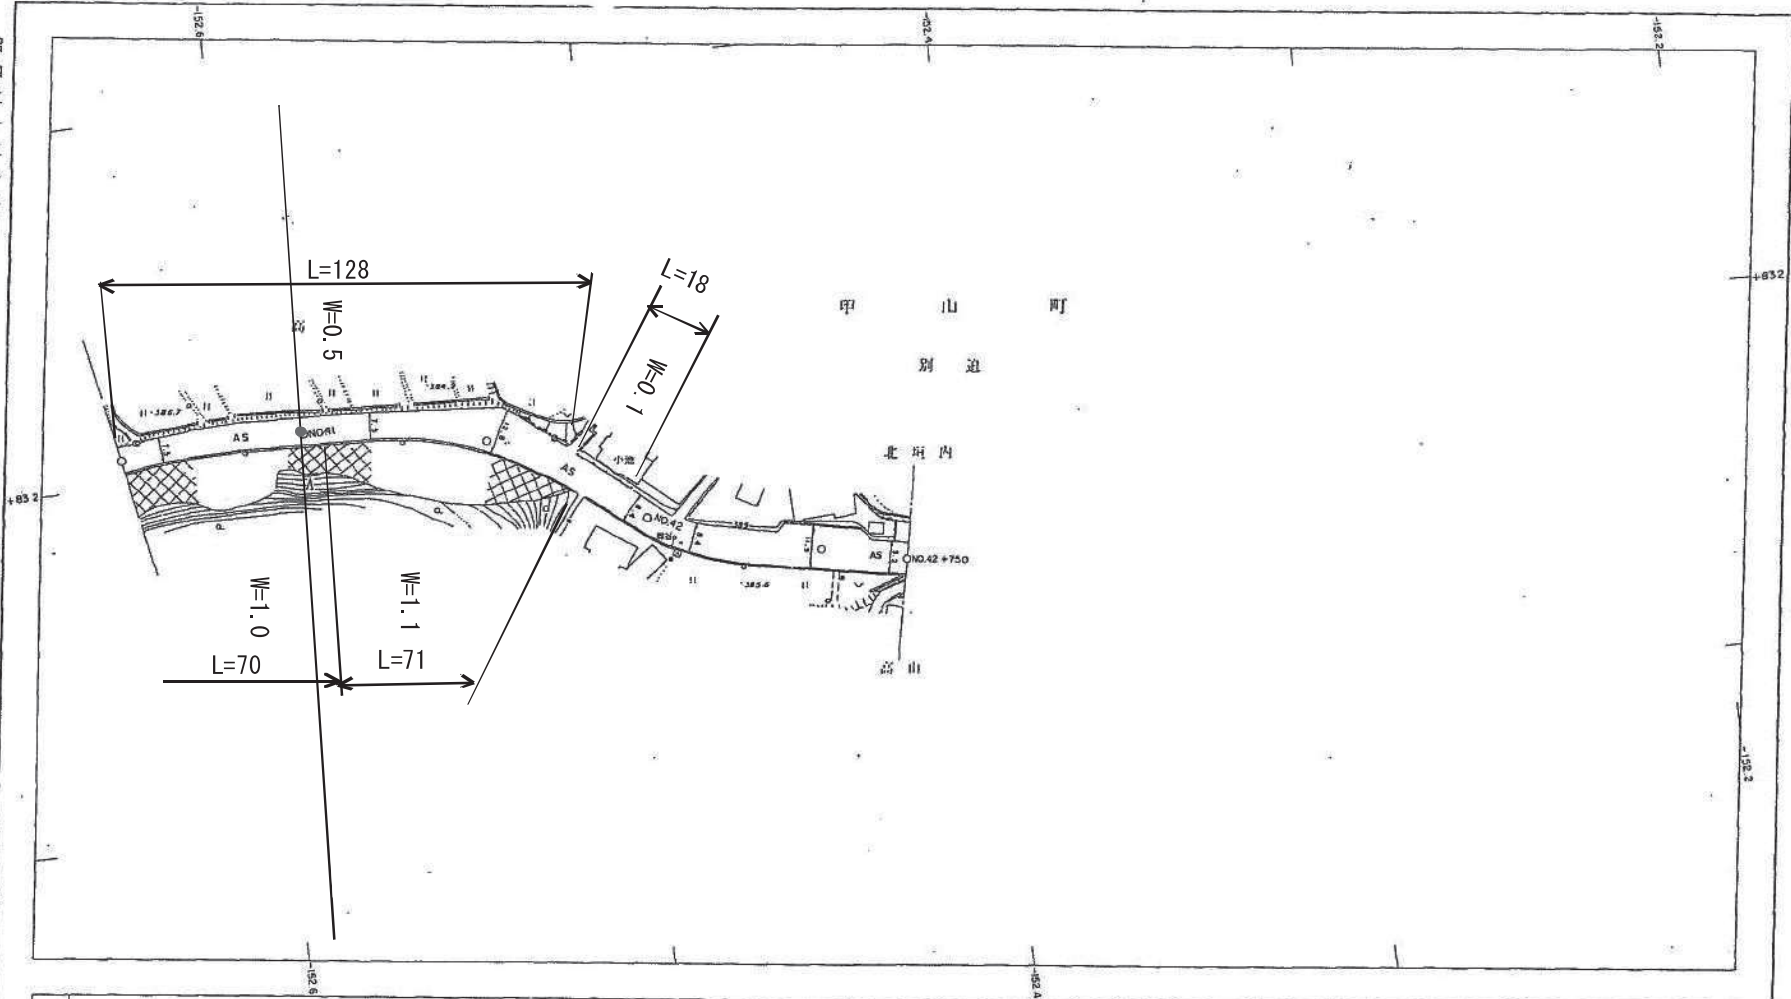

記	
事	
勾配	1:3.0% L=50.0
地盤高	389.0
距離	4050.0
曲線	R=100
	1:1.6% L=50.0
地盤高	386.5
距離	4100.0
曲線	R=80
	1:1.2% L=50.0
地盤高	385.7
距離	4150.0
曲線	R=95
	1:0.2% L=50.0
地盤高	385.1
距離	4200.0
曲線	R=95
	1:0.0% L=250
地盤高	385.0
距離	4250.0
曲線	R=95
	1:0.0% L=250
地盤高	385.0
距離	4275.0
曲線	R=95

上下土木(建築)事務所

1:500 .

甲 山 町
別 迫
北 浦

平成11年度道路改良工事
110.42+75.0~110.43+45.0 (L=700)

行政区划




記 事										


上下土木（建築）事務所

県道甲山甲奴上市線平面図 No. 0-3

1:500

平成四年三月作成
平成五年三月修正
平成十二年一月修正

行政区画
広島県
甲山町

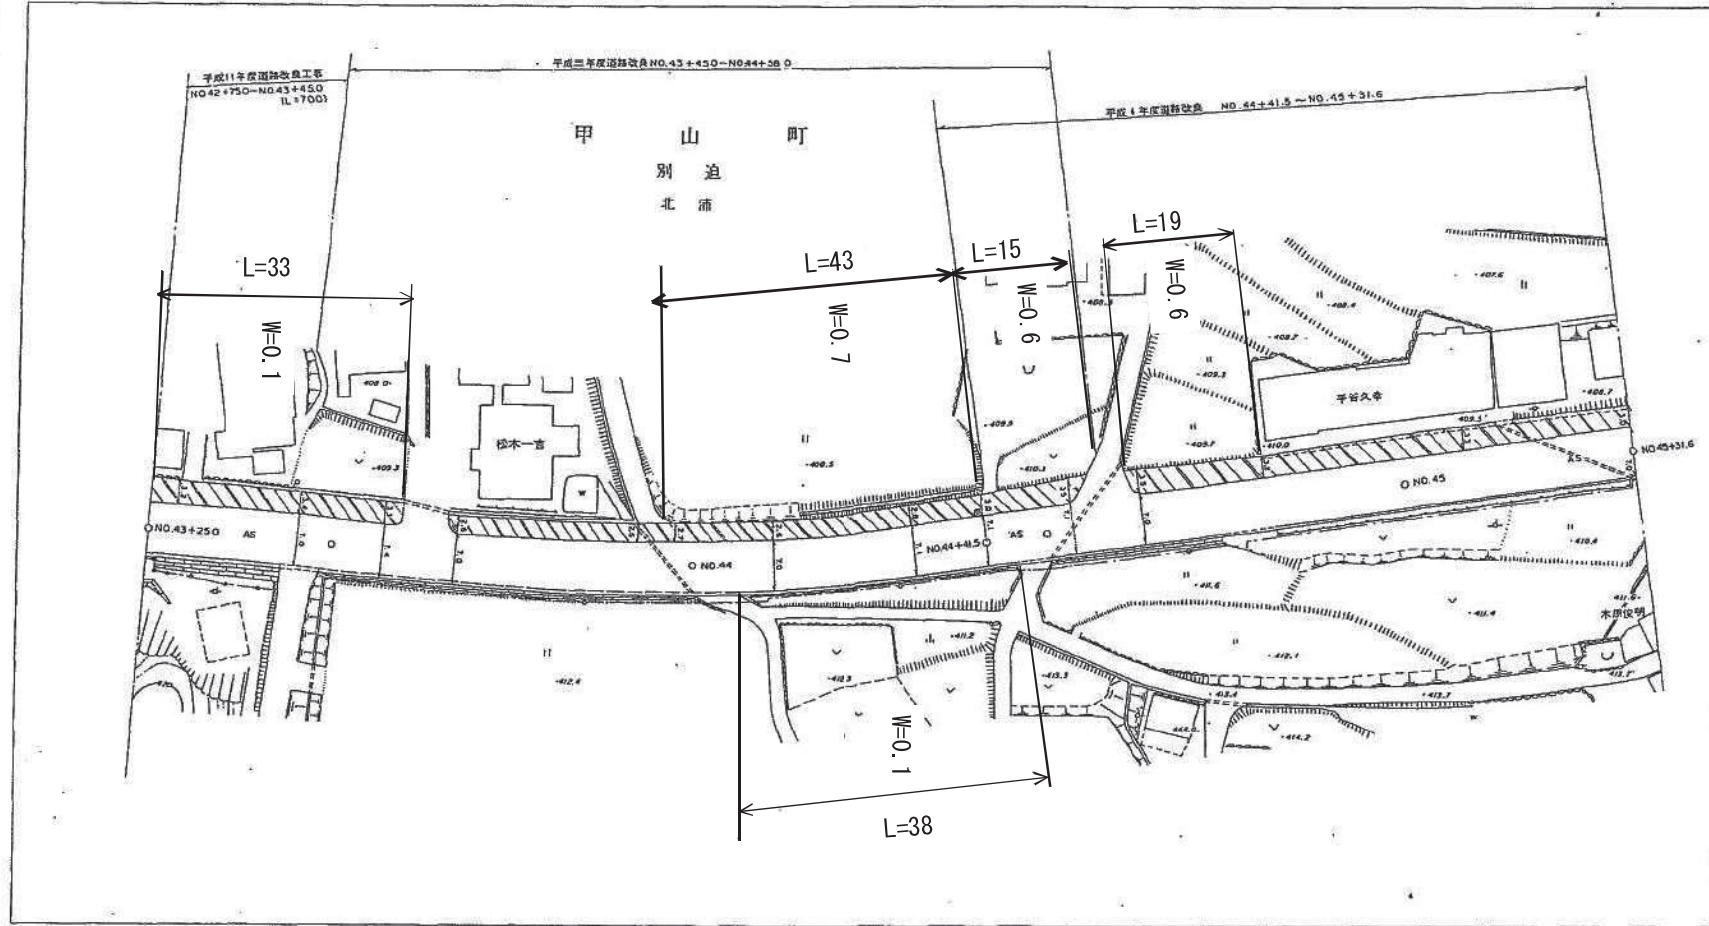


記	事
勾配	1:0.5% L=20.0, 1:0.0% L=5.0, 1:0.4% L=50.0, 1:0.2% L=50.0, 1:0.0% L=8.0, 1:0.7% L=42.0, 1:0.3% L=31.6
地盤高	410.1, 410.2, 410.2, 410.4, 410.4, 410.3, 410.3, 410.0, 403.9
距離	4325.0, 4345.0, 4350.0, 4383.0, 4400.0, 4438.0, 4450.0, 4458.0, 4500.0, 4531.6
曲線	R=1300

上下土木(建築)事務所

県道甲山甲奴上市線平面図 No. 11-1

1:500


平成
七年
三月
修正

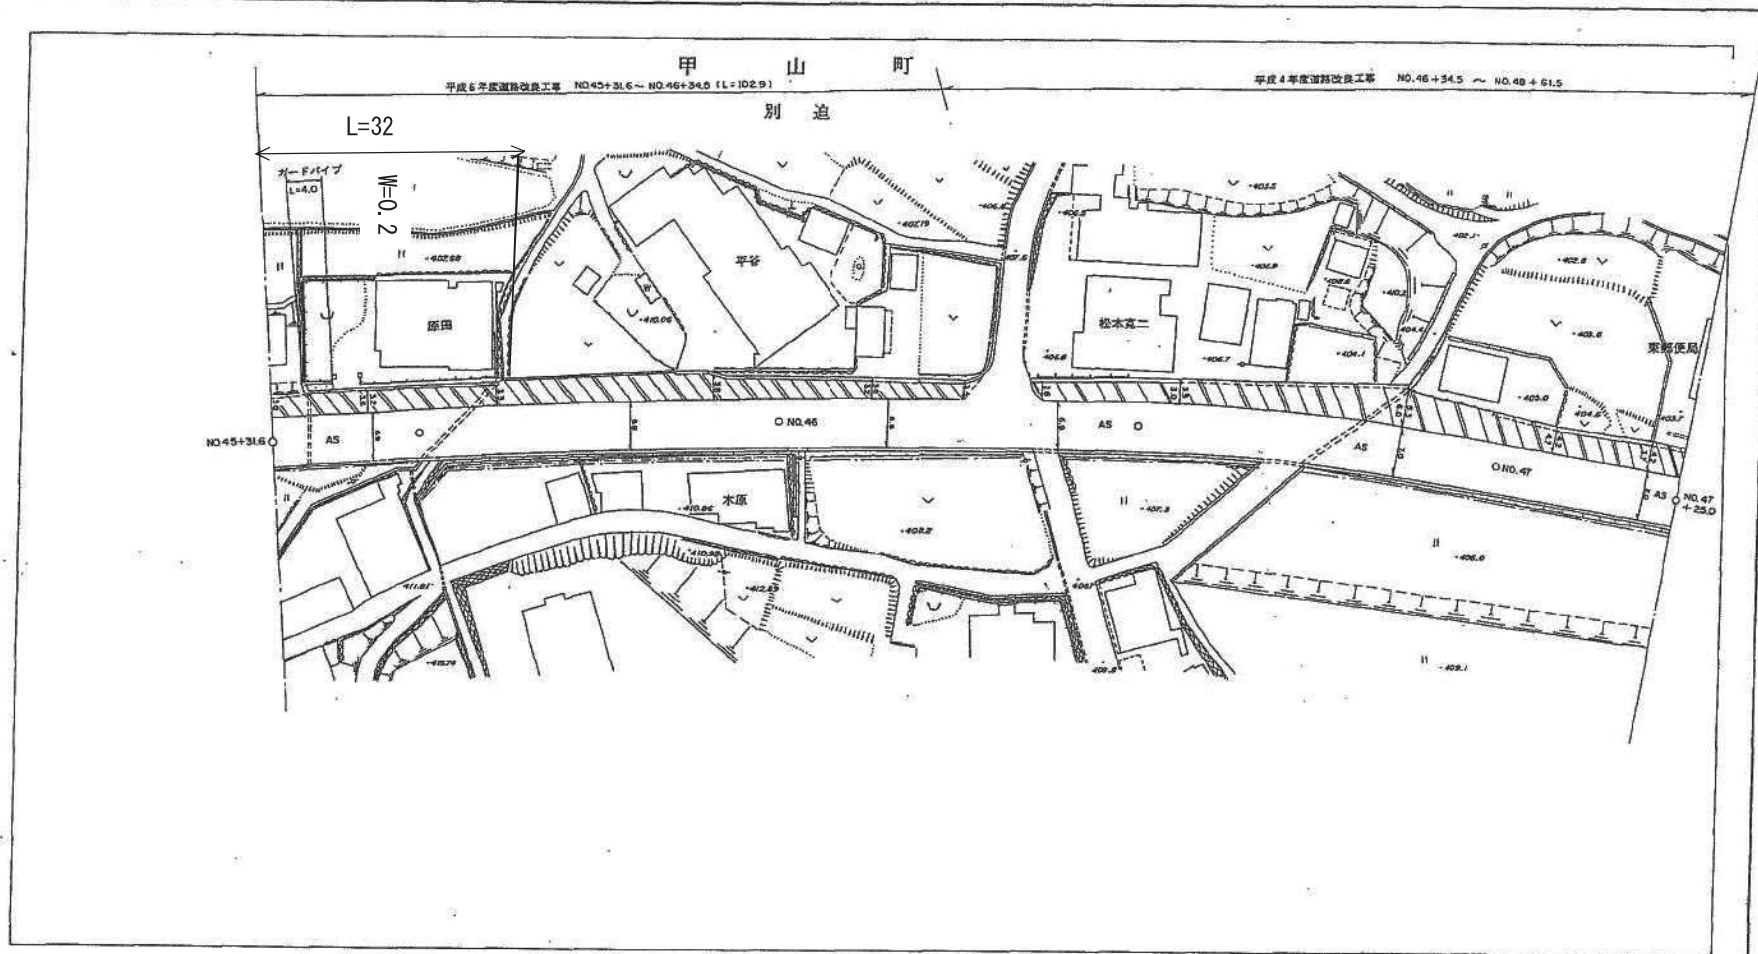

行政区画
広島県




上下土木(建築)事務所

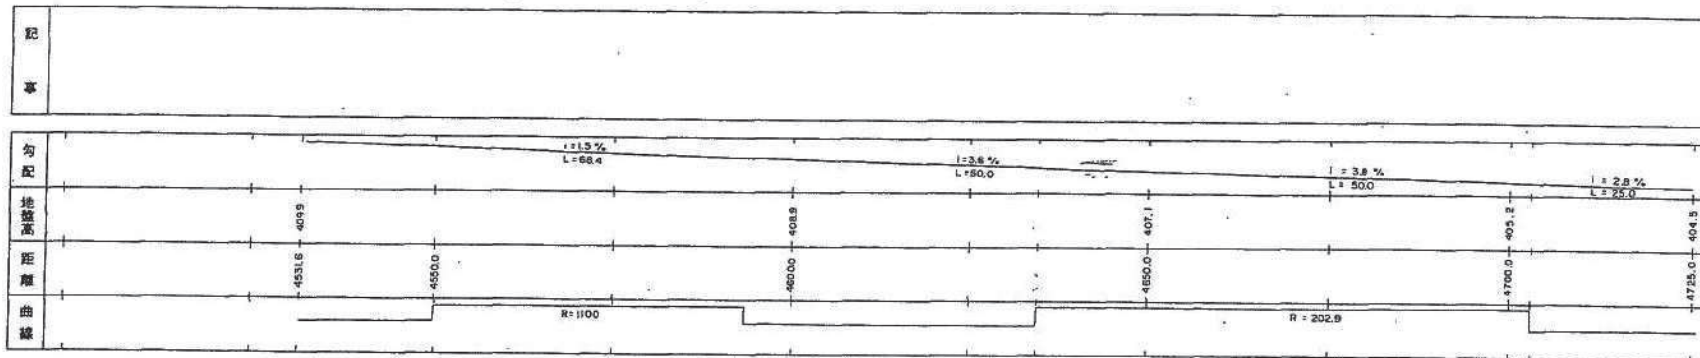

県道甲山甲奴上市線平面図 図. 11-2

1:500


平成五年三月修正

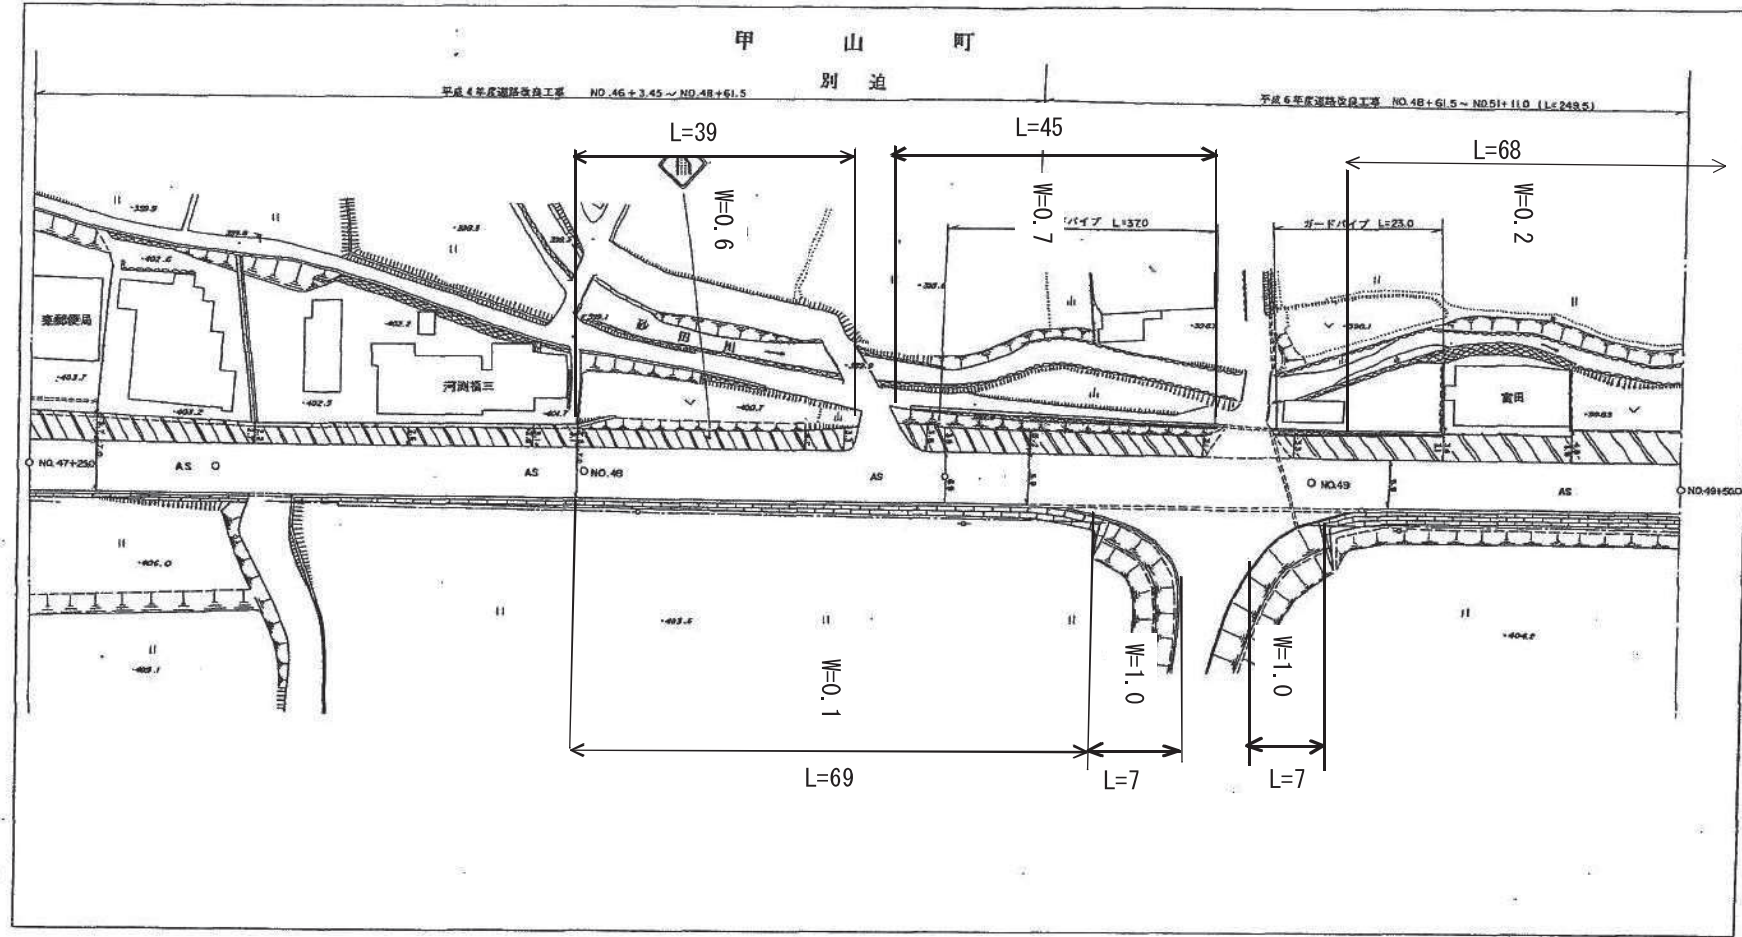


県道甲山甲奴上市線平面図 N、12-1

1:500

平成七年三月修正
平成九年三月修正

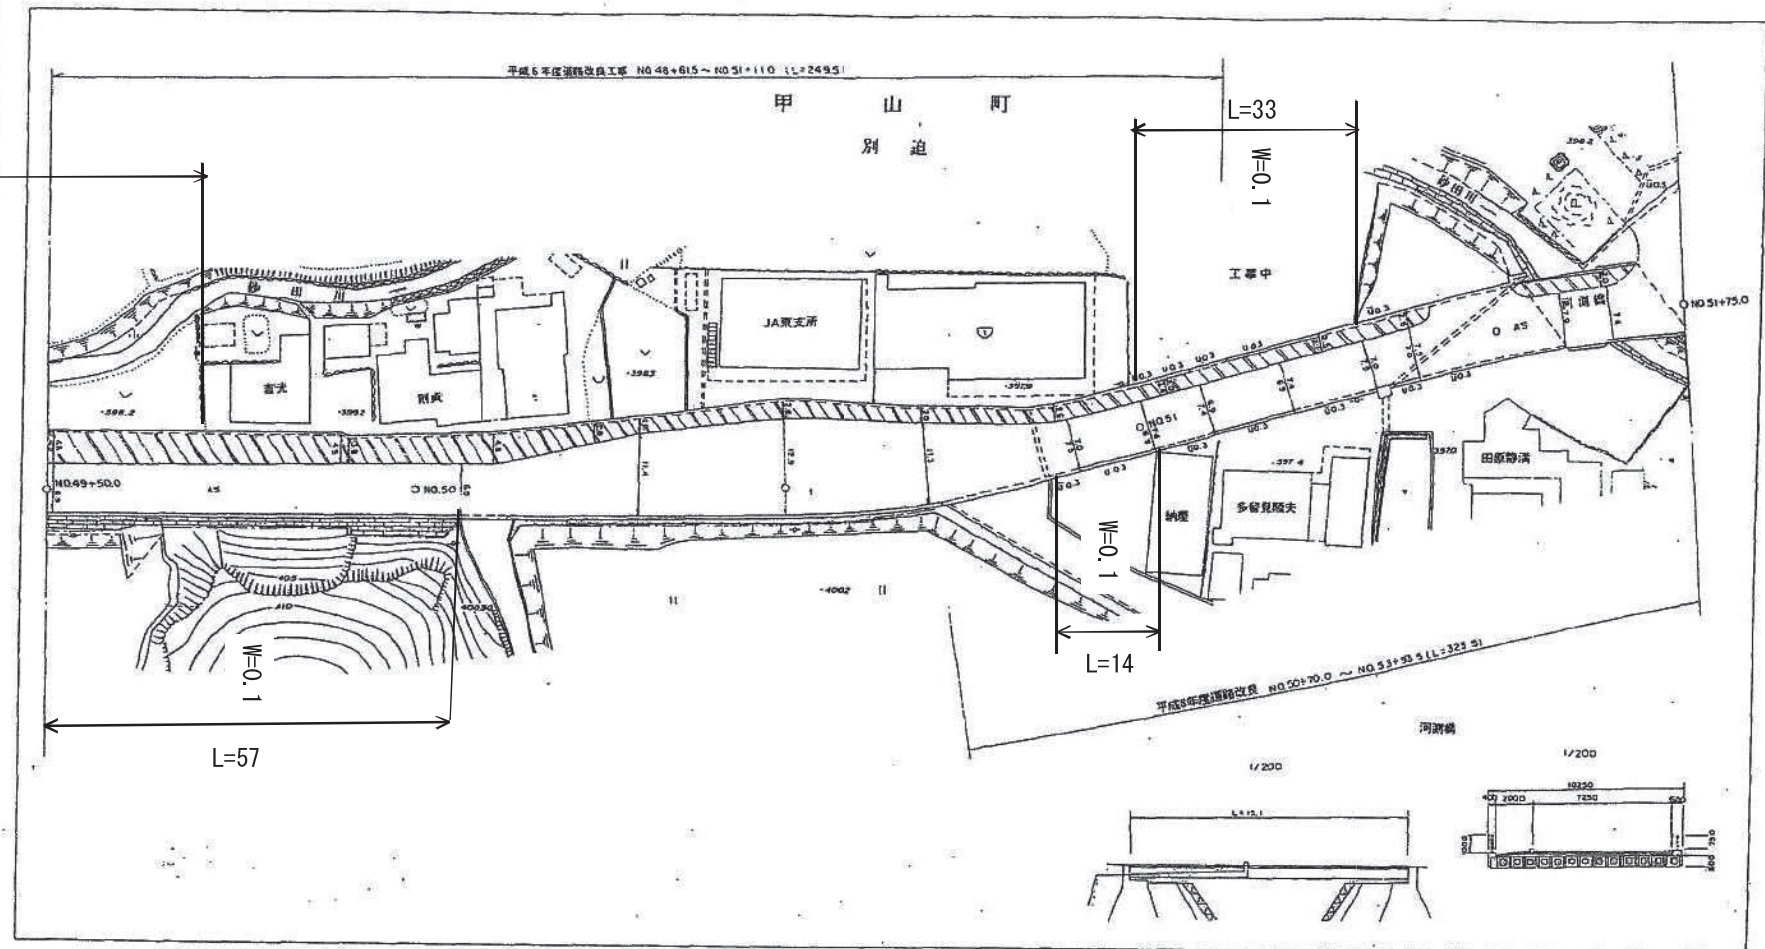

行政区画
広島県

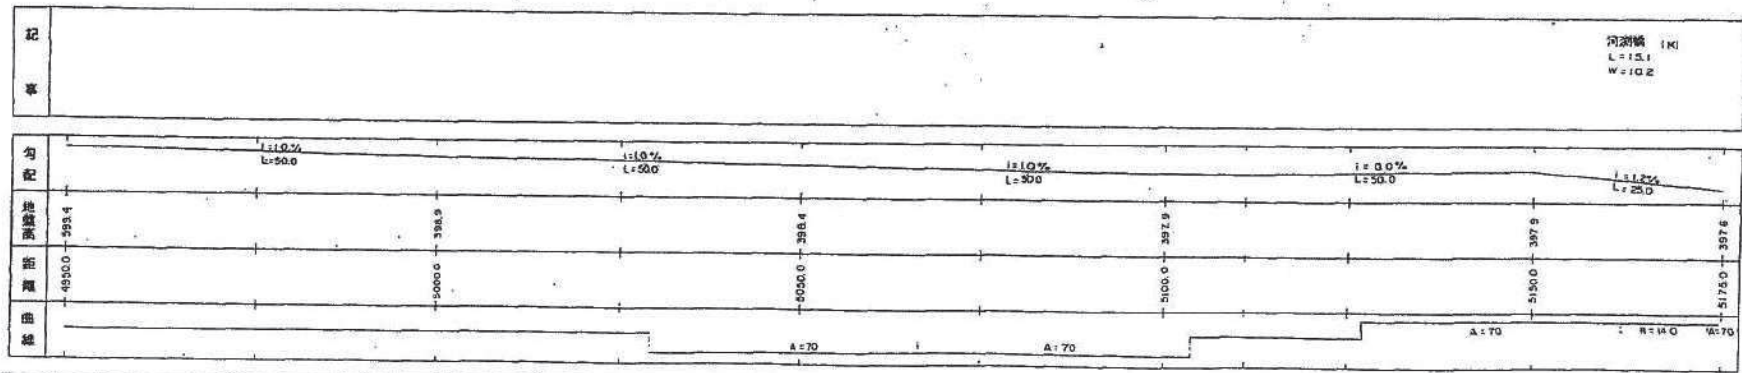


上下土木(建築)事務所

県道甲山甲奴上市線平面図 No.12-2

1:500

平成九年三月作成 平成十年二月修正

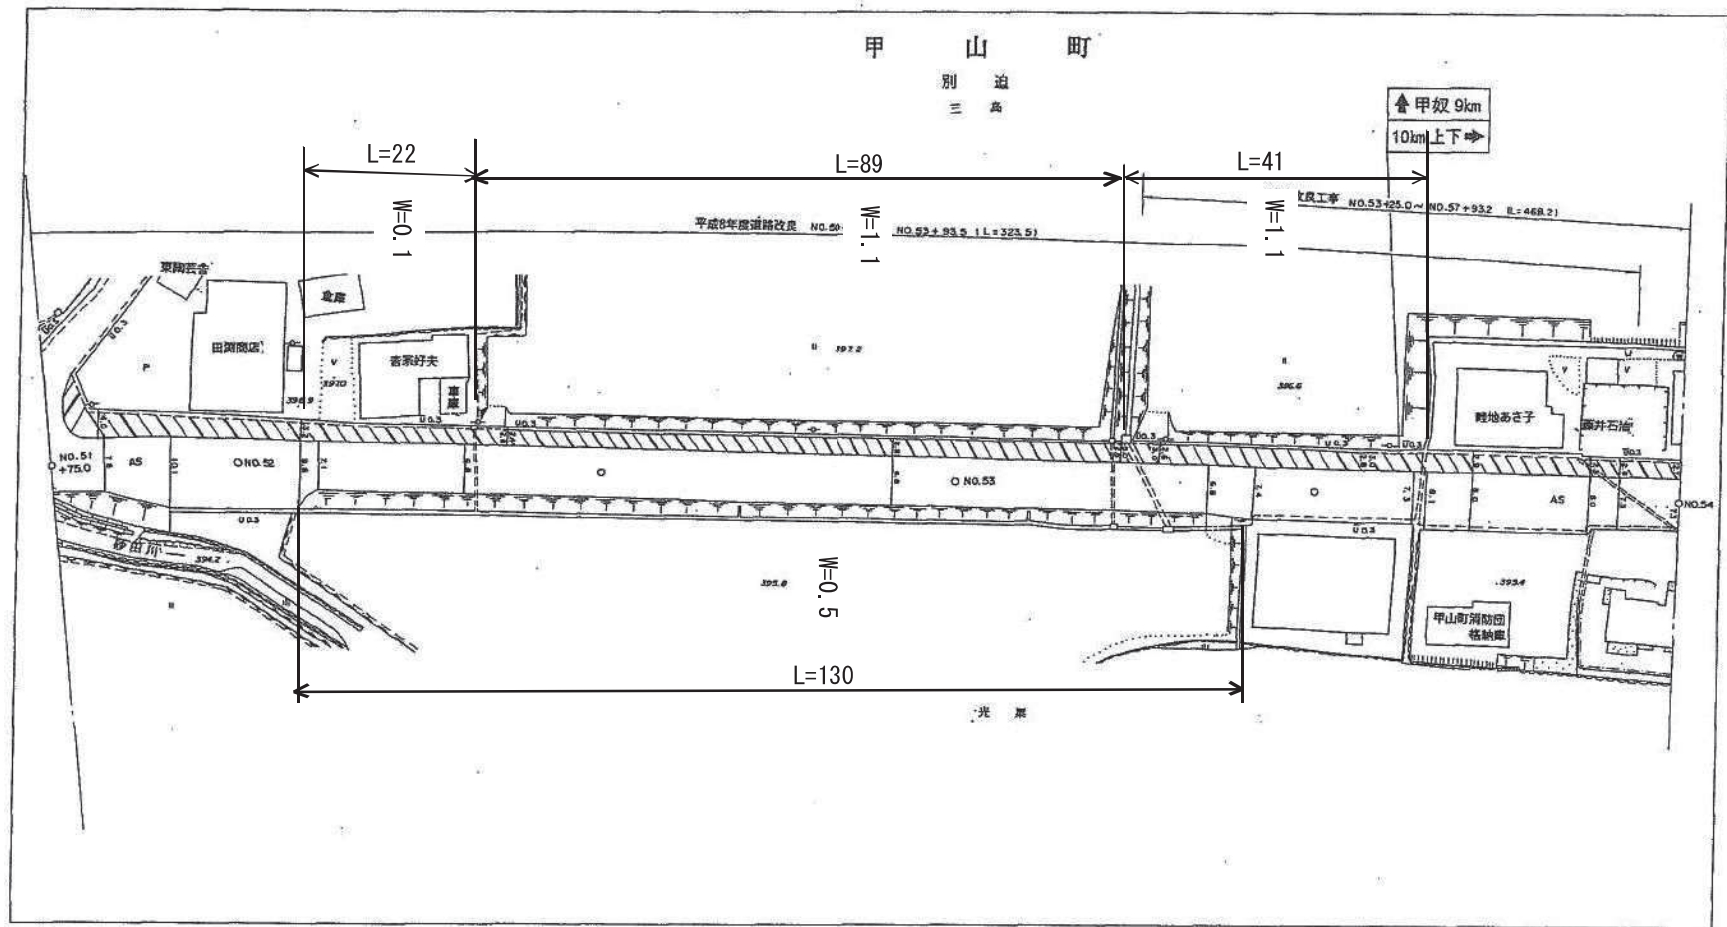


記	事
勾配	$i = 2.0\%$ L = 25.0 $i = 0.8\%$ L = 50.0 $i = 0.6\%$ L = 50.0 $i = 0.8\%$ L = 50.0 $i = 0.8\%$ L = 50.0
地盤高	397.6 397.2 396.7 396.4 395.1 395.7
距離	5175.0 5000.0 5250.0 5300.0 5350.0 5400.0
曲線	A = 70

上下土木(建築)事務所


1:500

上下土木(建築)事務所

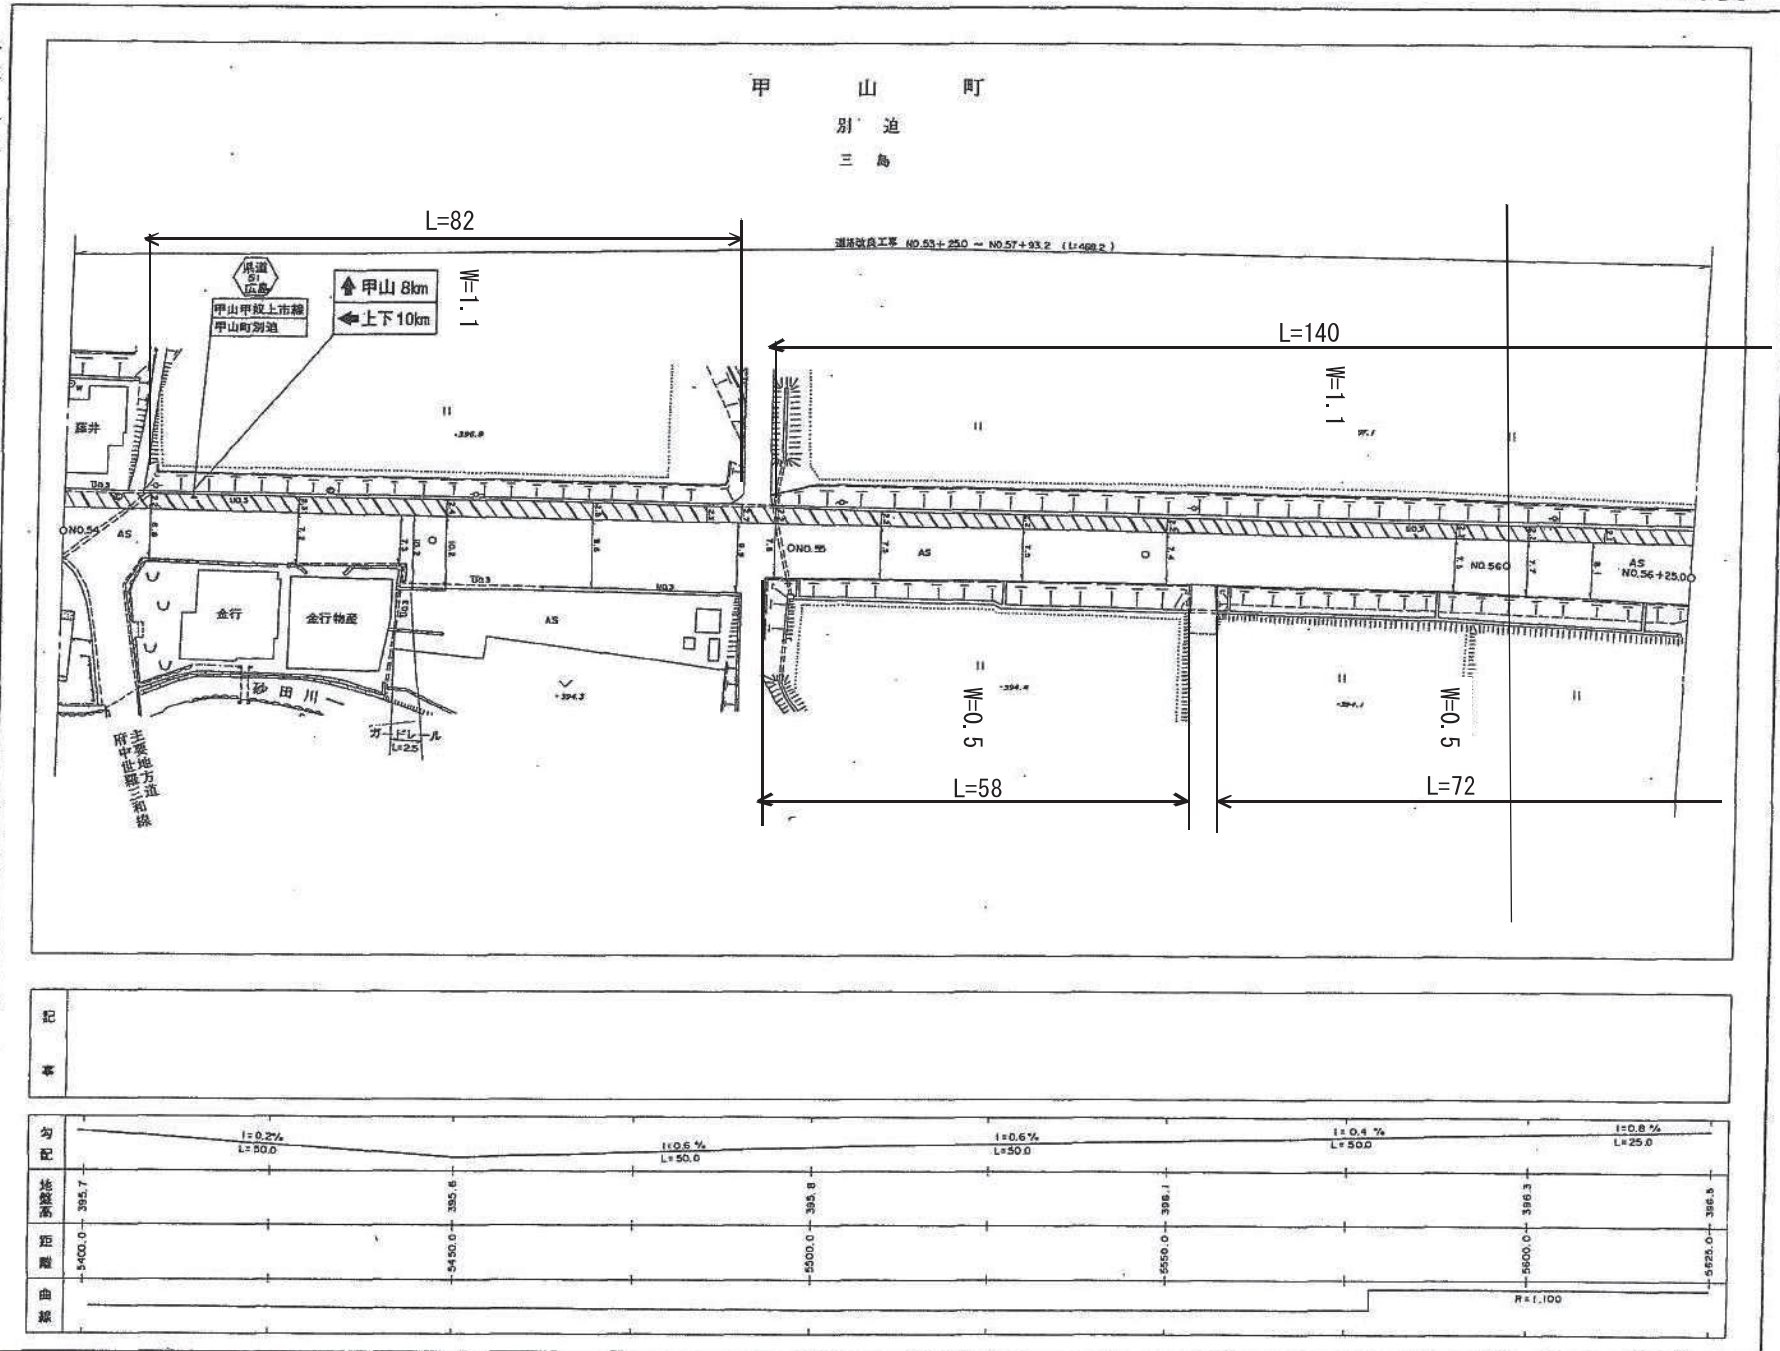

県道甲山甲奴上市線平面図 5.13-2

1:500

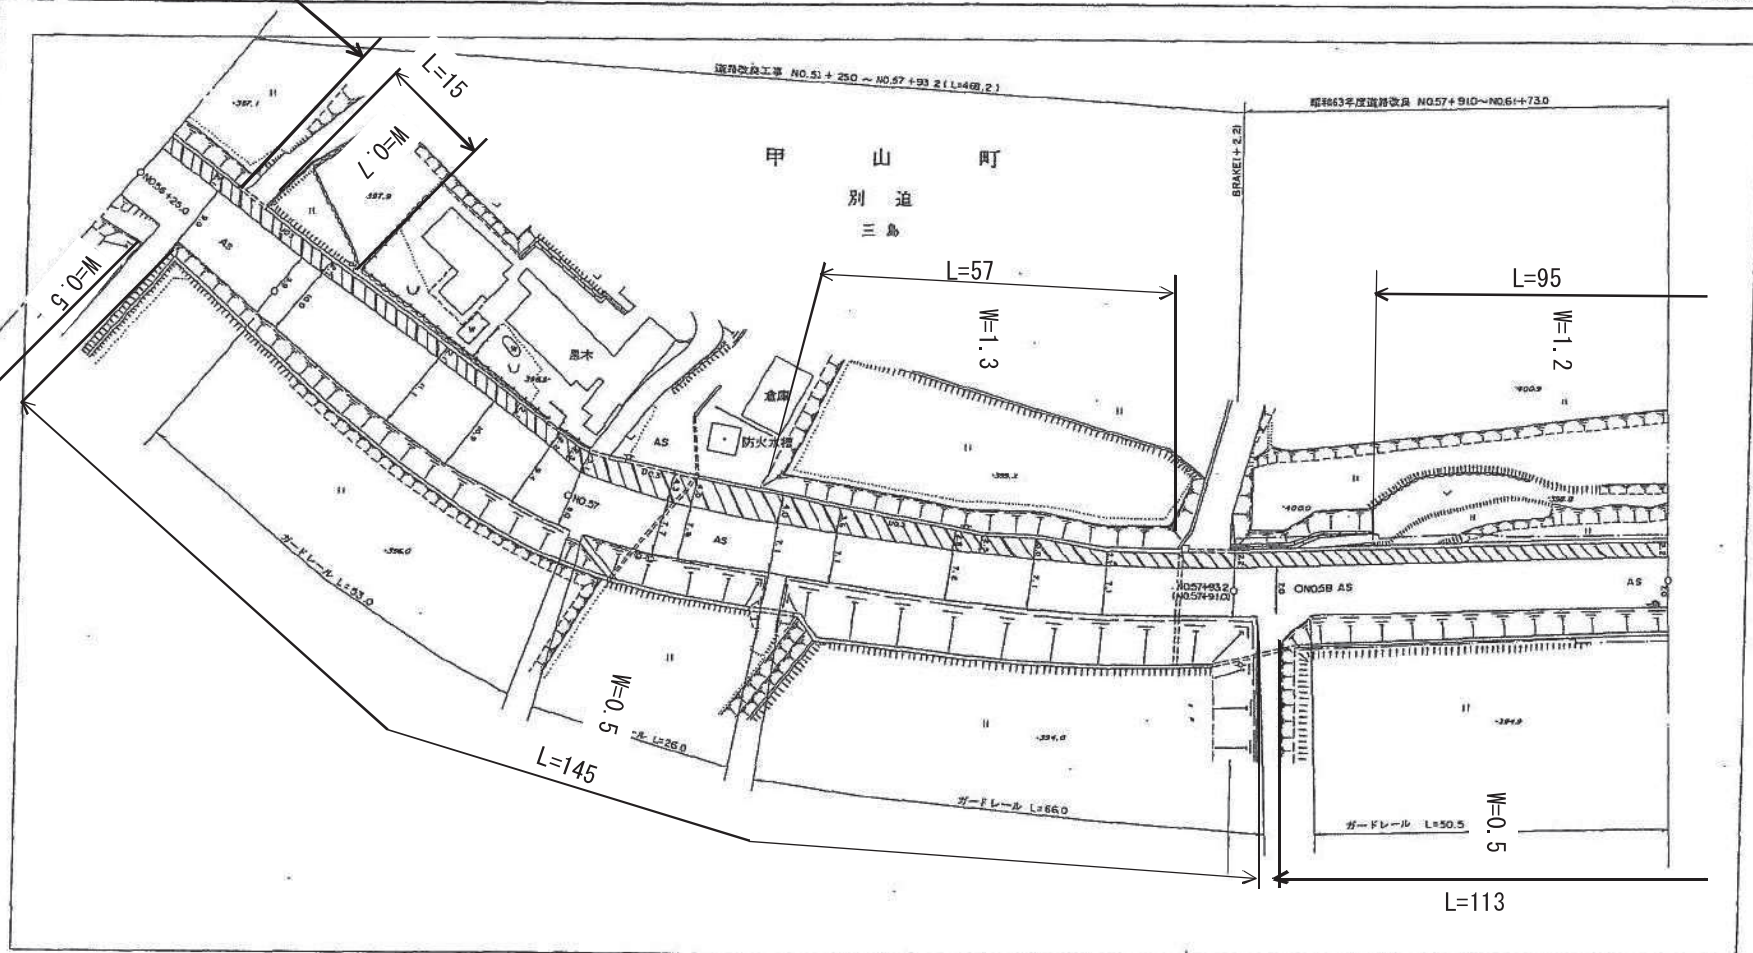


記	率						
勾配	1:2.0% L=25.0	1:2.4% L=50.0	1:0.2% L=50.0	1:1.4% L=43.2	1:0.6% L=59.0		
地盤高	398.3	397.0	396.2	395.3	397.7	397.1	
距離	1655.0	5650.0	5700.0	6750.0	5793.2 6519.0	5800.0	5850.0
曲線	R=1100	A=55	R=150	A=55	BRAKE(+2.2)		

平成元年三月作成 平成十年二月修正

上下土木(建築)事務所

1:500

平成元年三月作成
平成六年三月修正

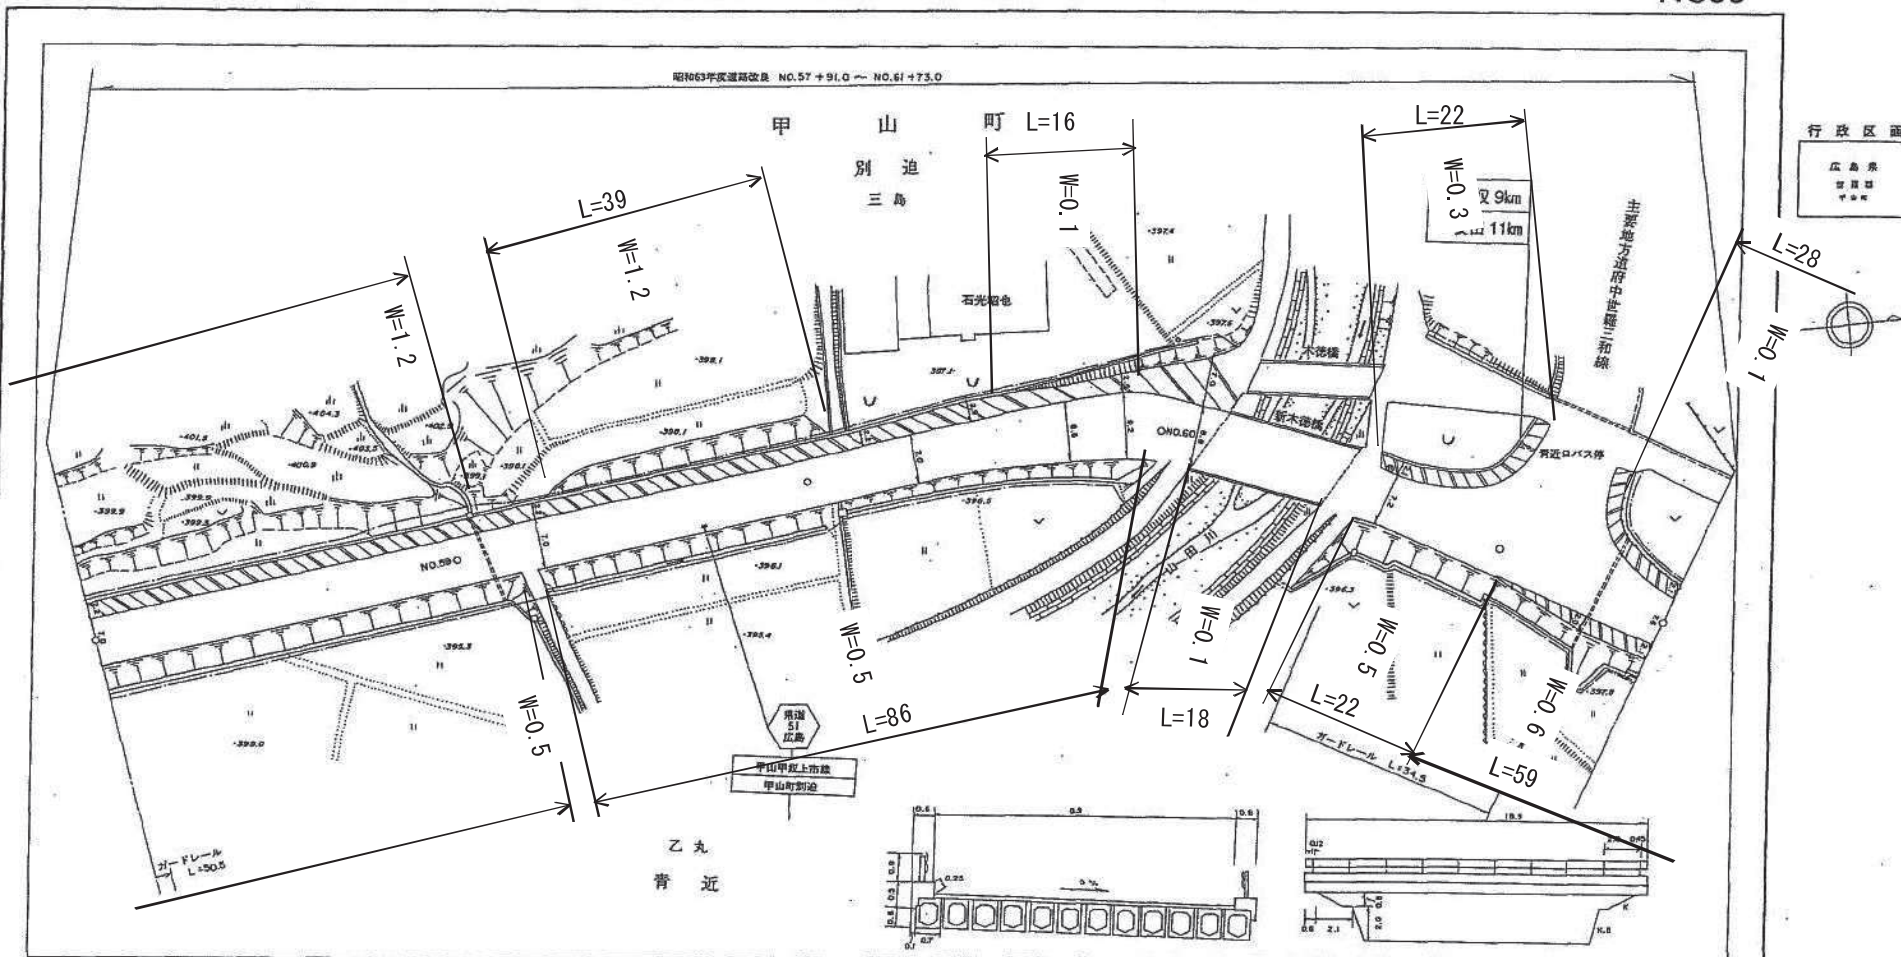

上下土木(建築)事務所

配	勾	地盤高	距離	曲線
	i=0.2 % L=50.0	397.3	5850.0	
		397.2	5900.0	
	i=0.4 % L=50.0			
		397.0	5950.0	
	i=2.6 % L=50.0			
		398.3	6000.0	R=80
	i=1.8 % L=50.0			
		398.2	6050.0	
	i=0.4 % L=25.0			
		398.3	6075.0	

1 : 500

平成十二年三月修正




上下土木(建築)事務所

起	事
勾配	$i = 0.8\%$ $L = 25.0$
地盤高	398.3
距離	6075.0
曲線	$R = 100$
	$i = 2.0\%$ $L = 50.0$
	399.5
	6100.0
	$i = 2.1\%$ $L = 25.0$
	400.5
	6150.0
	$i = 2.2\%$ $L = 27.0$
	401.5 402.5
	6175.0
	$i = 1.4\%$ $L = 50.0$
	376.5
	6200.0
	$i = 0.4\%$ $L = 25.0$
	377.8
	6250.0
	377.7
	6275.0

1:500



平成十二年三月作成

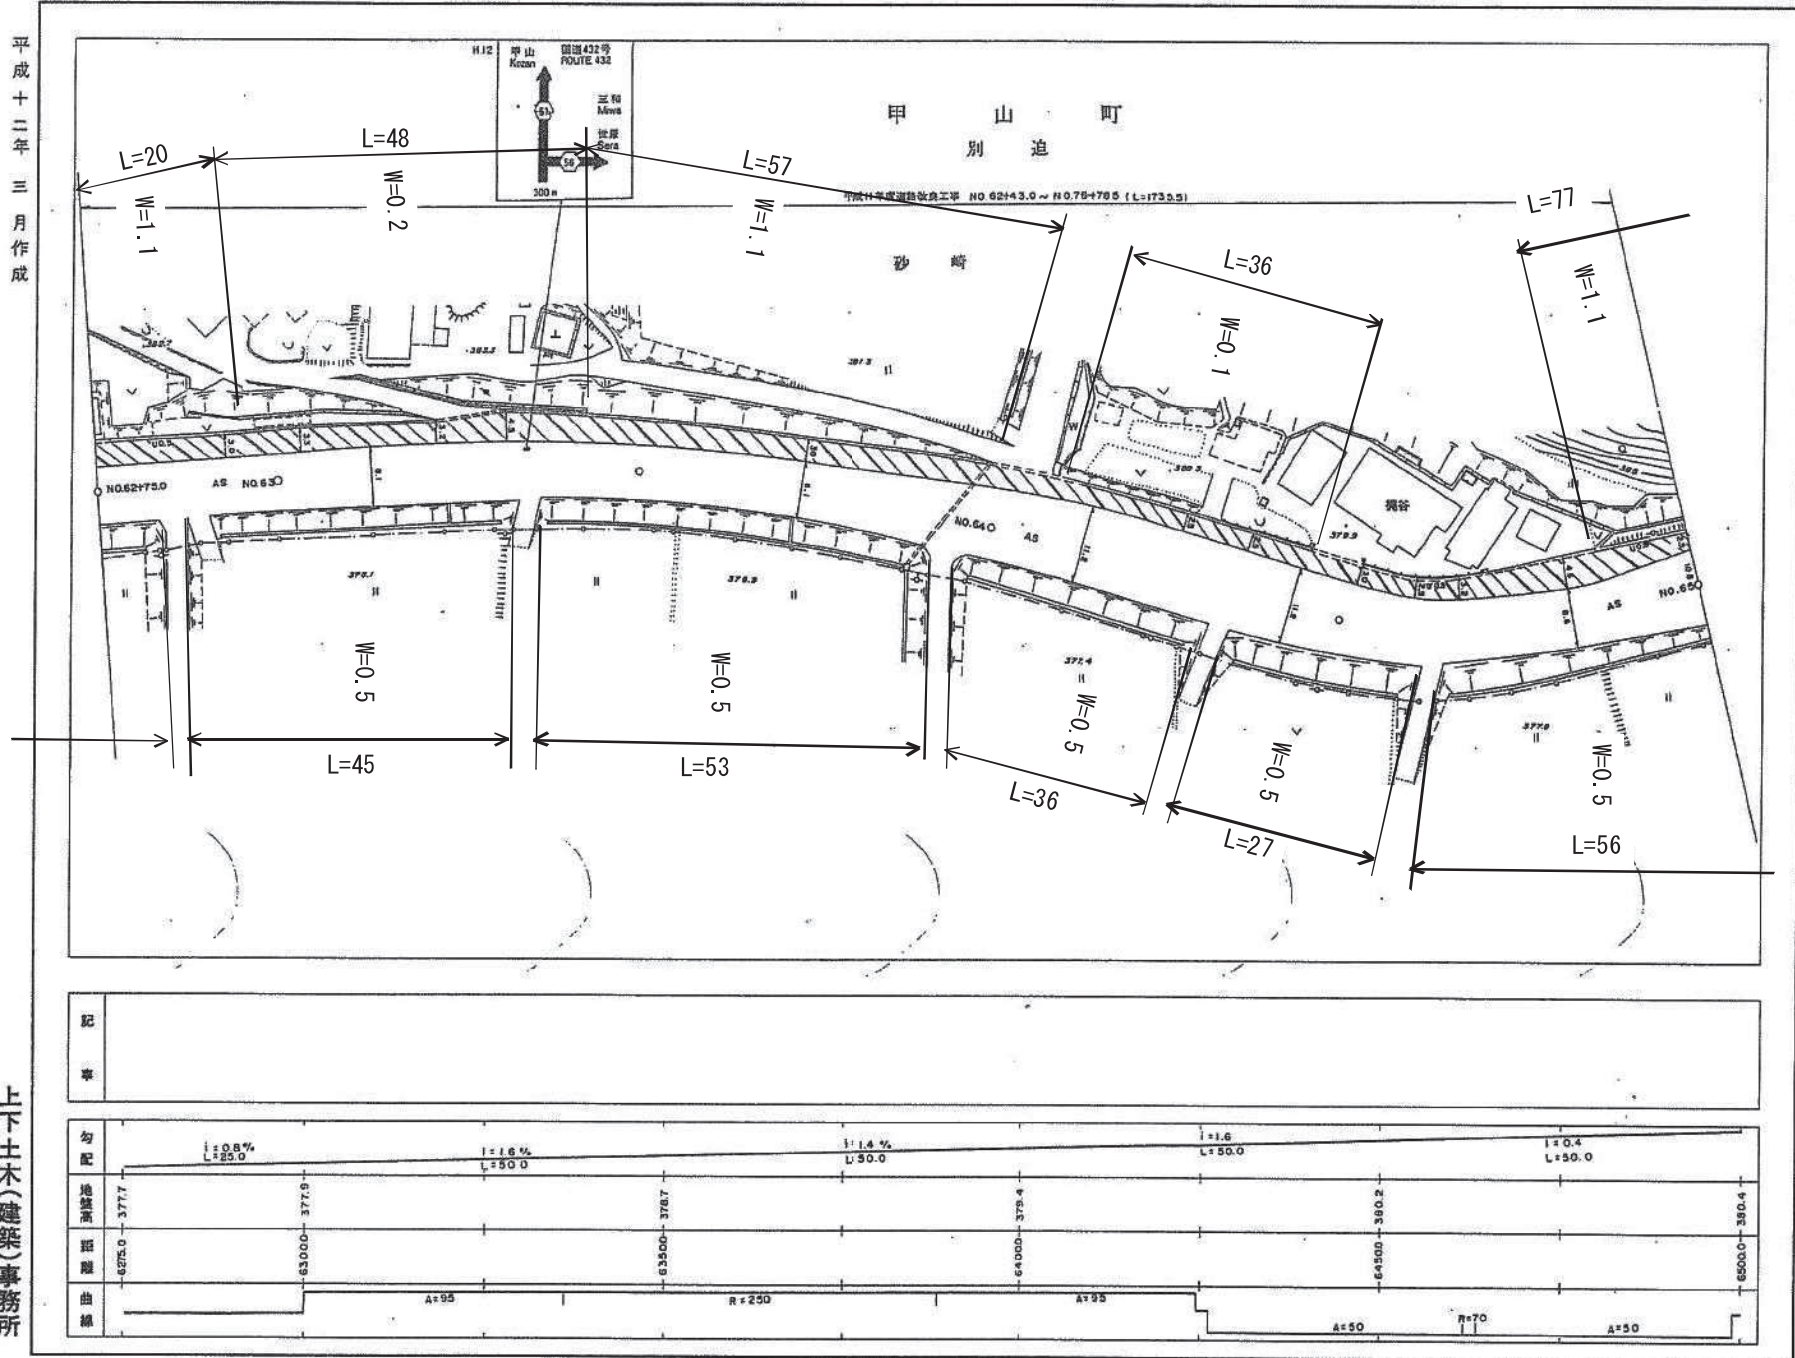

上下土木(建築)事務所

県道甲山甲奴上市線平面図 No. 15-2


1:500

行政区画

広島県



平成十二年三月作成

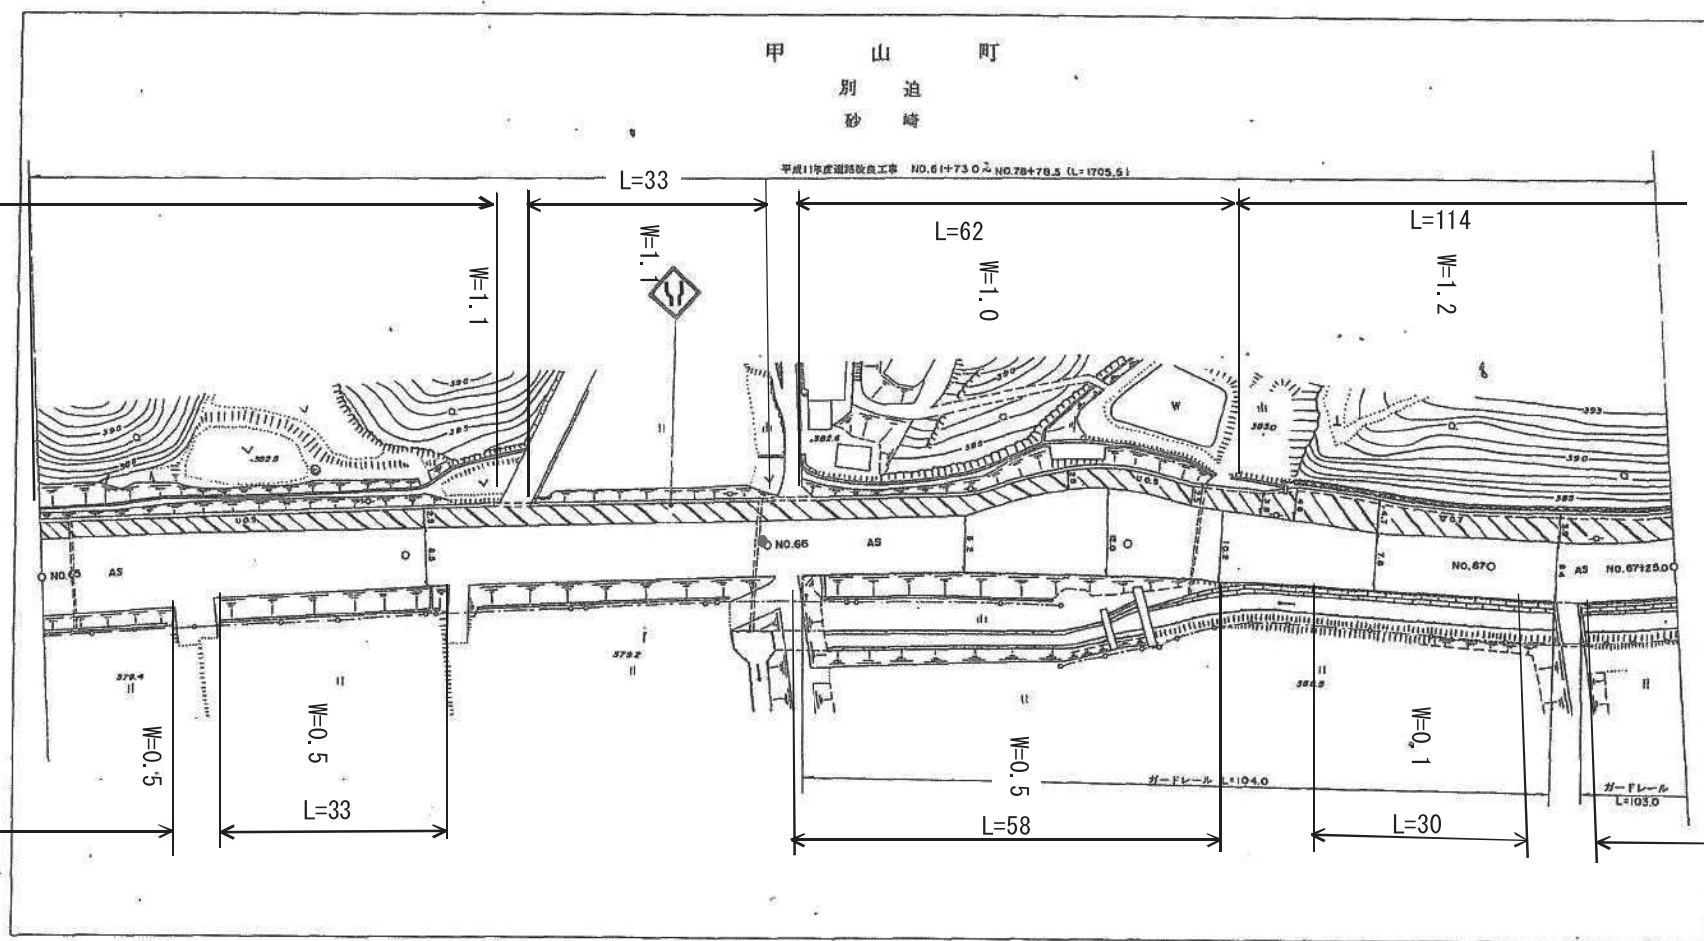

記	事

上下土木(建築)事務所



県道甲山甲奴上市線平面図 No.16-1

1:500

平成十二年三月作成

行政区画

広島県
甲山町

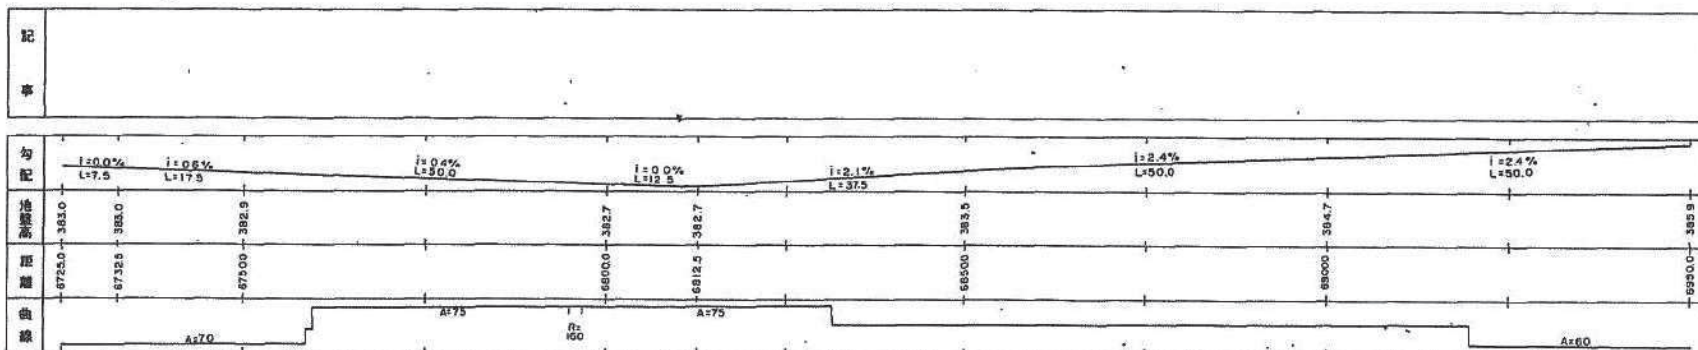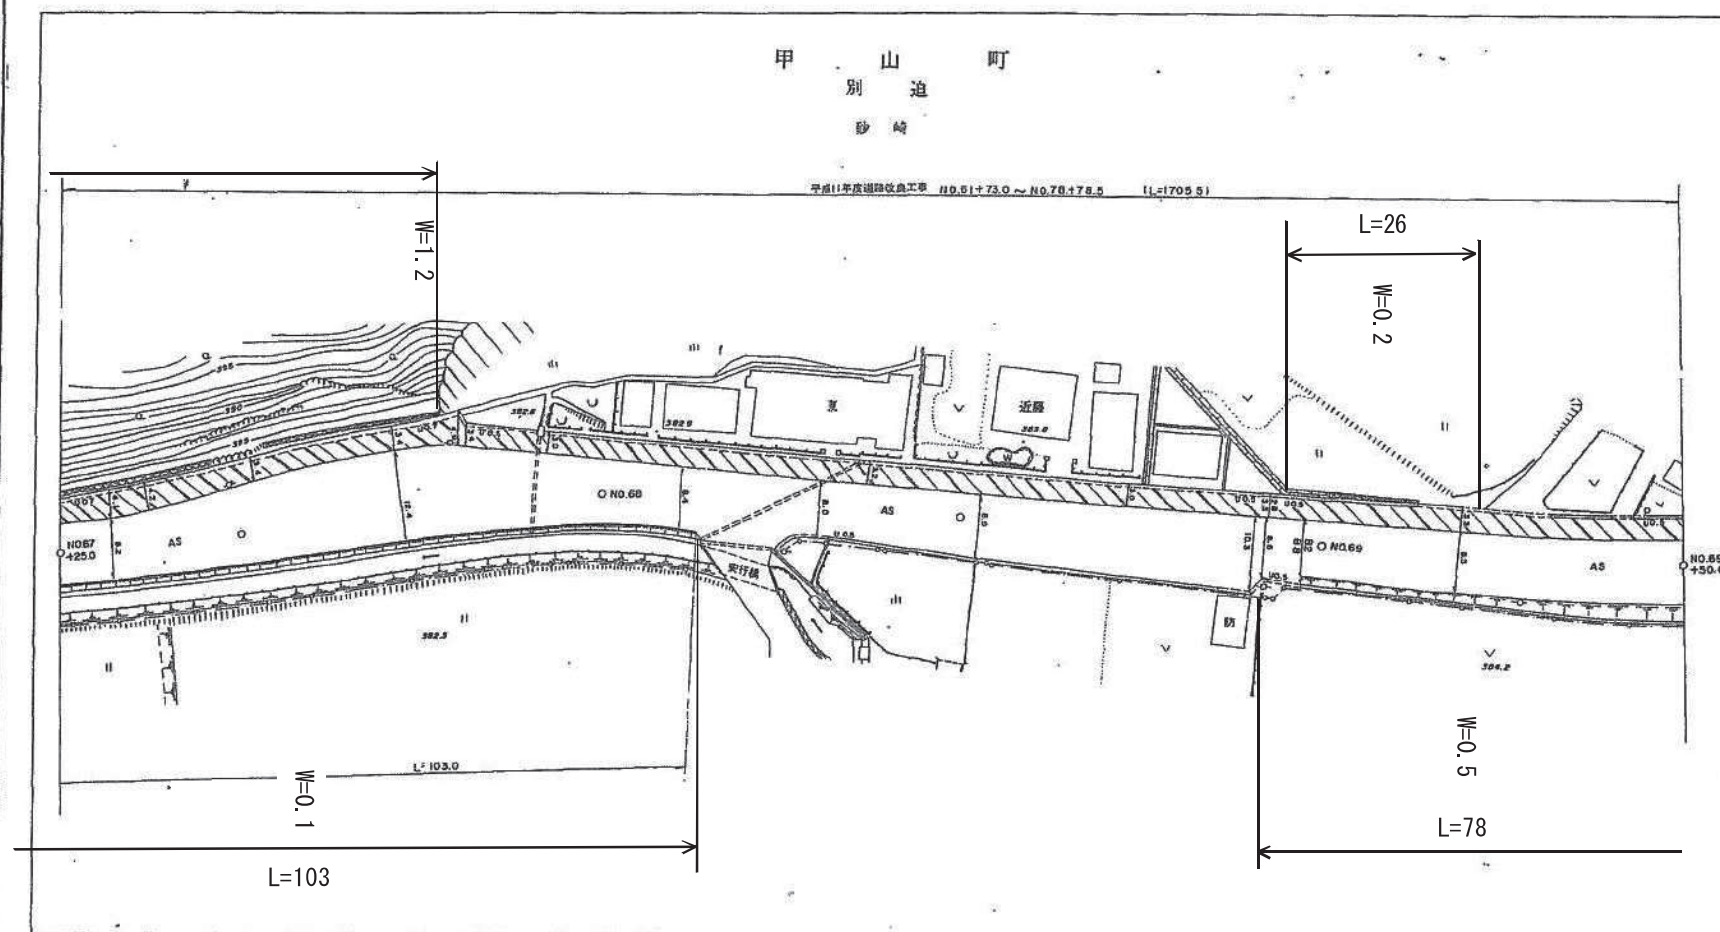


上下土木(建築)事務所

1:500

行政区圖

広島県
甲山町

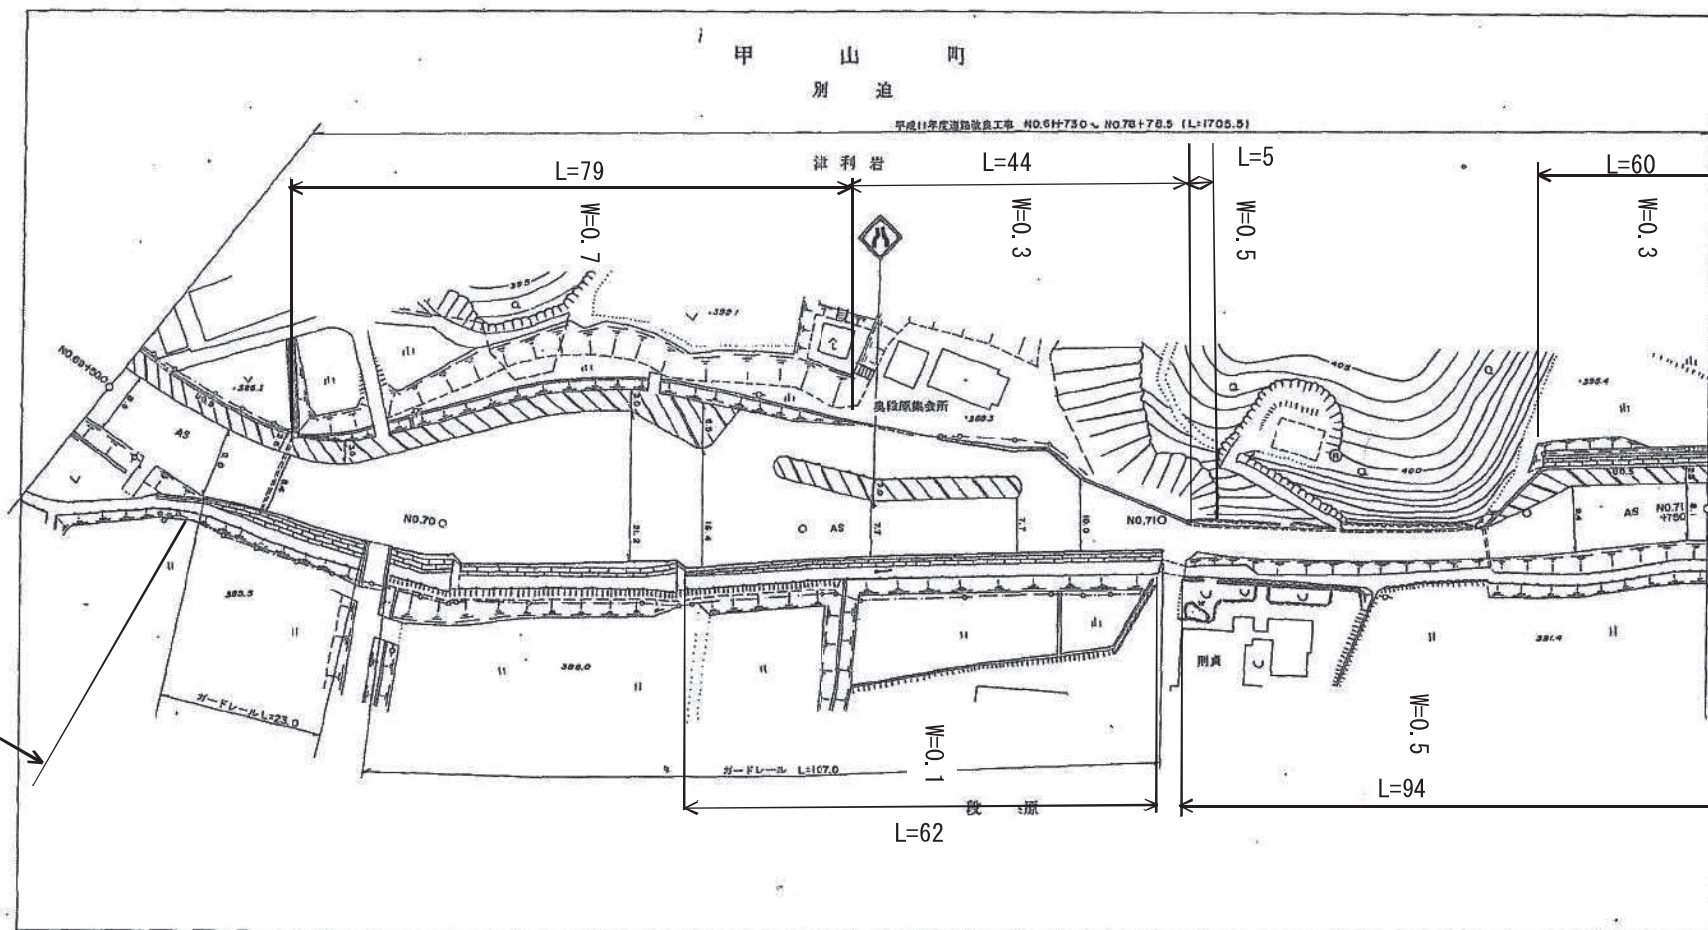

配										
勾配										
距離	385.9									
距離	6900		70000		70000		71000		71500	71750
曲線										
	A=60	R=100	A=60							

上下土木(建築)事務所

1:500



上下土木(建築)事務所



県道甲山甲奴上市線平面図 No.17-2

1:500

行政区画
広島県
甲山町

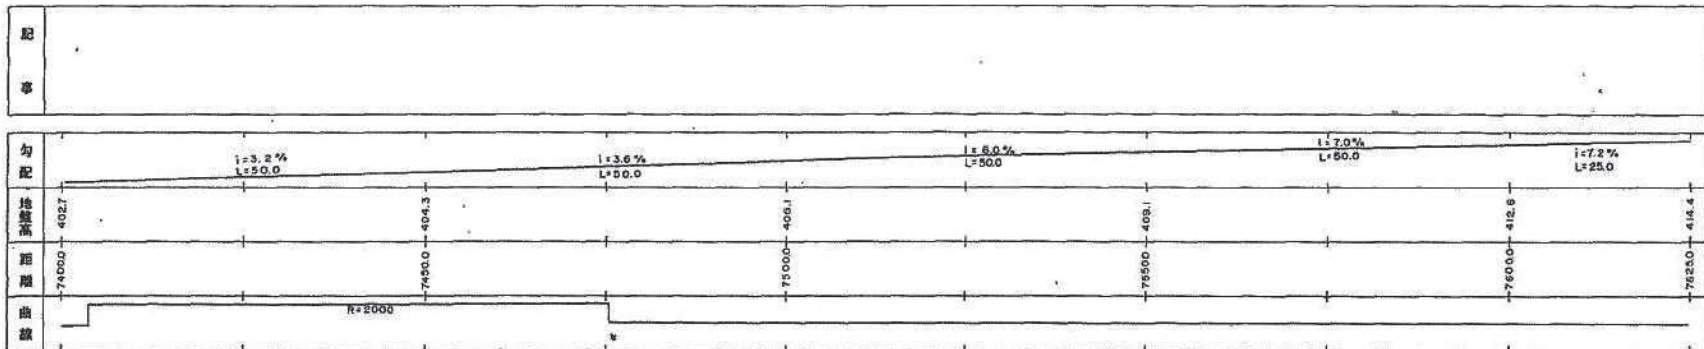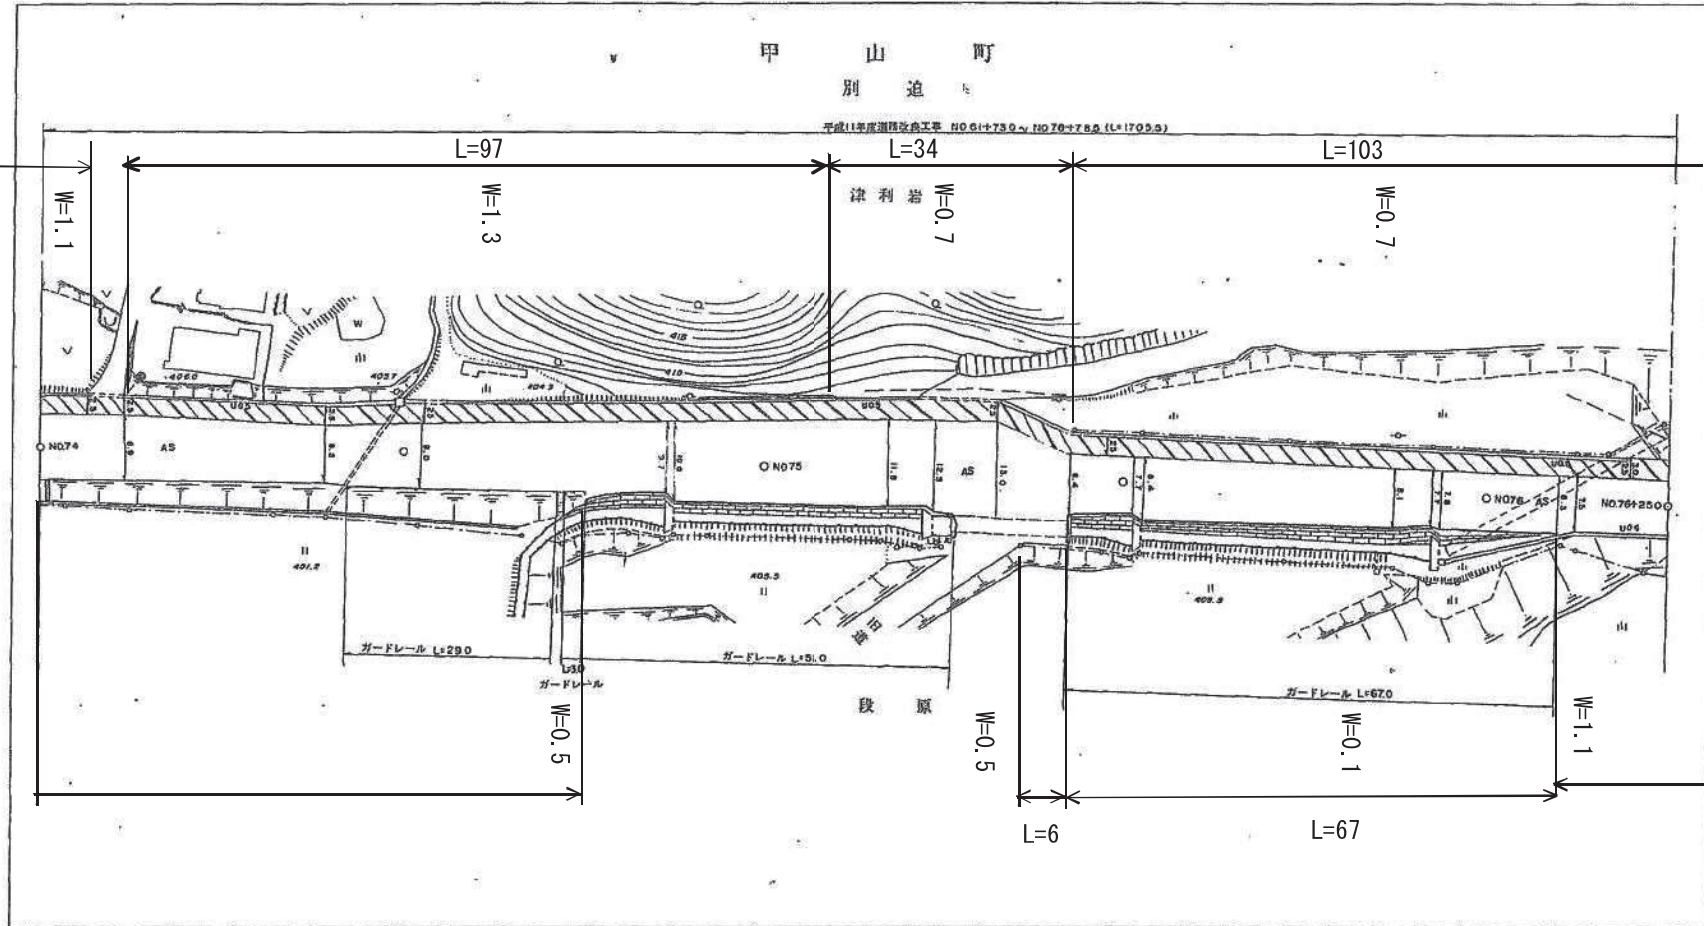

平成十二年 三月作成

上下土木(建築)事務所


1:500

行政區劃

広島県




平成十二年三月作成

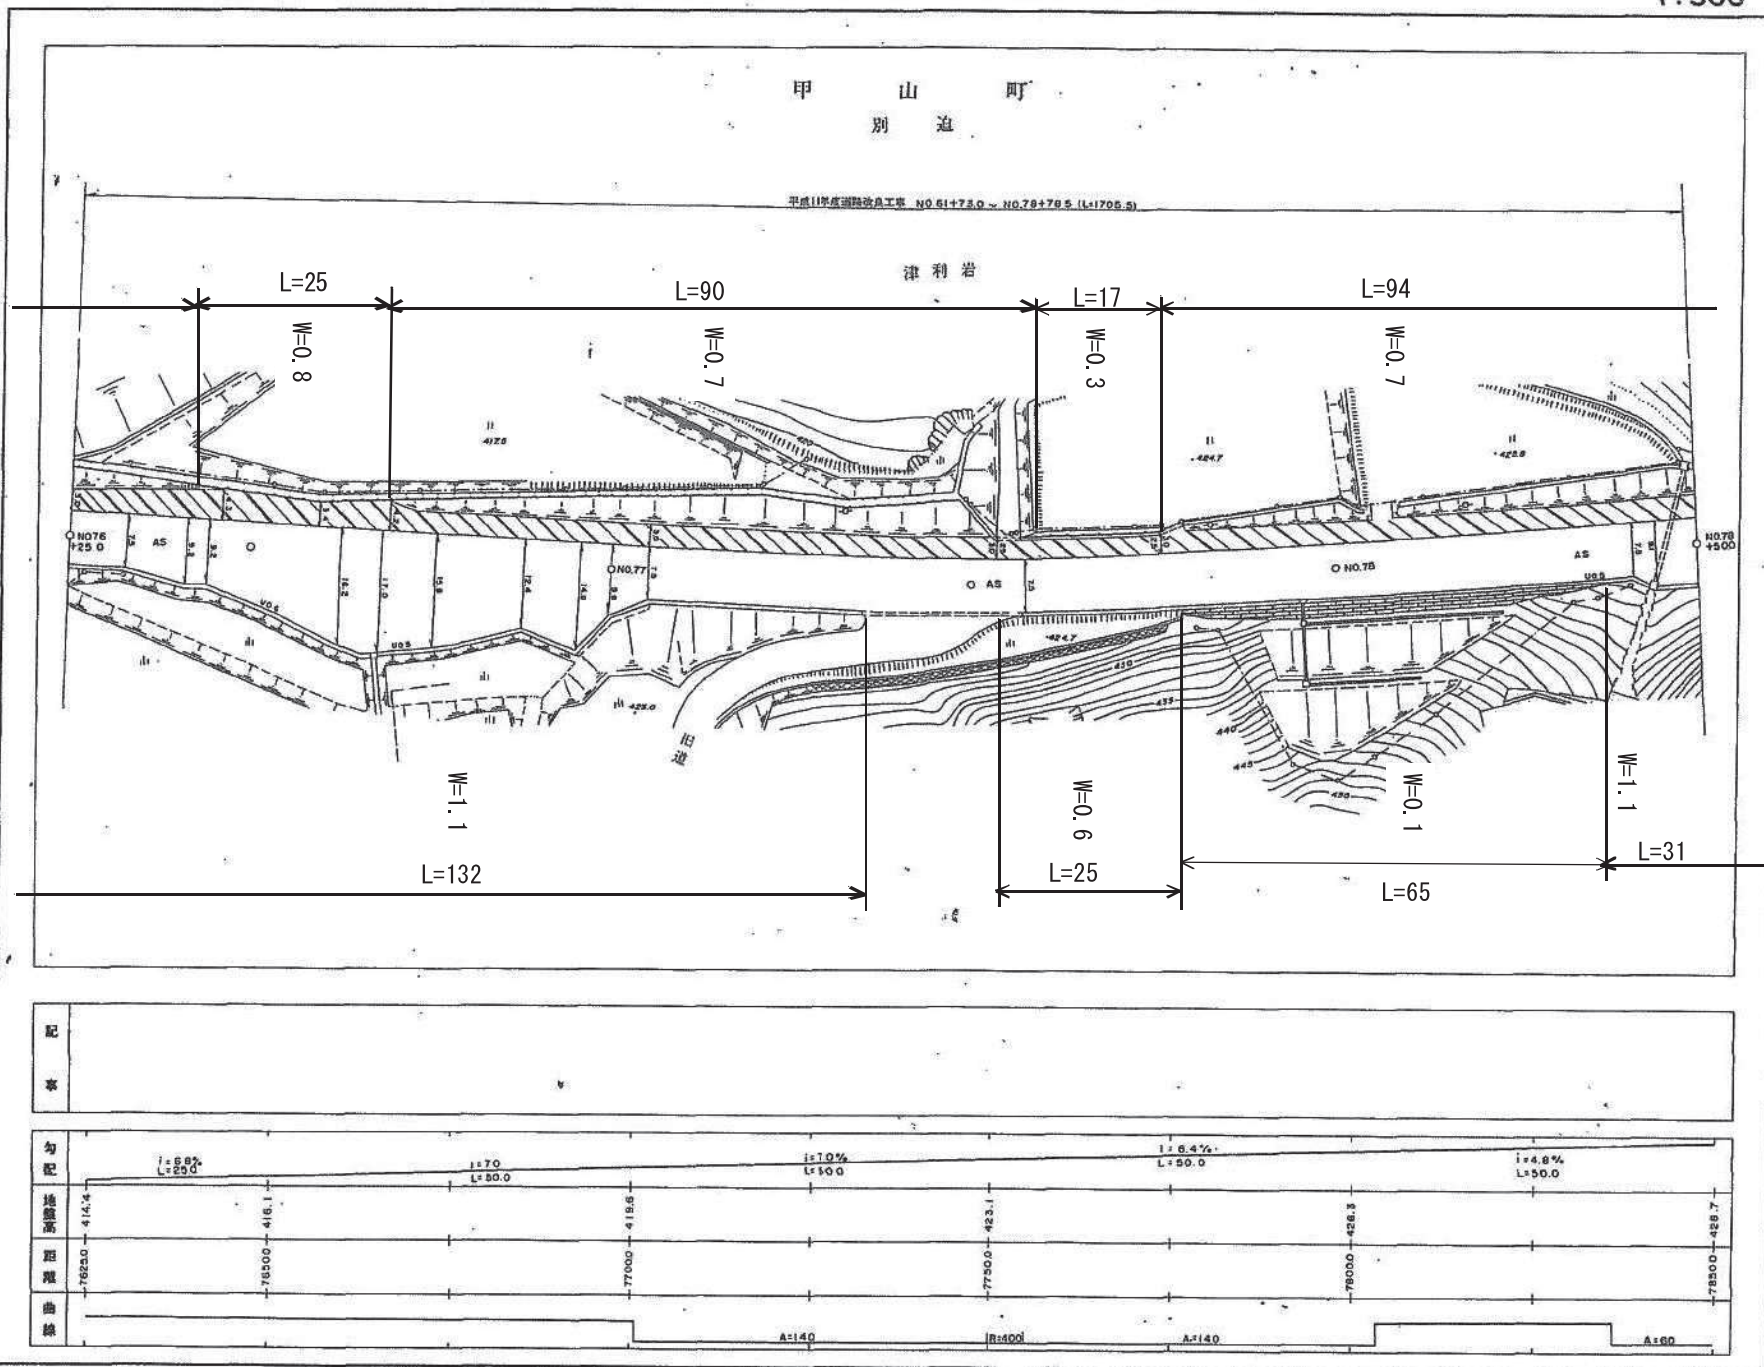


上下土木（建築）事務所

1:500

平成十二年三月作成

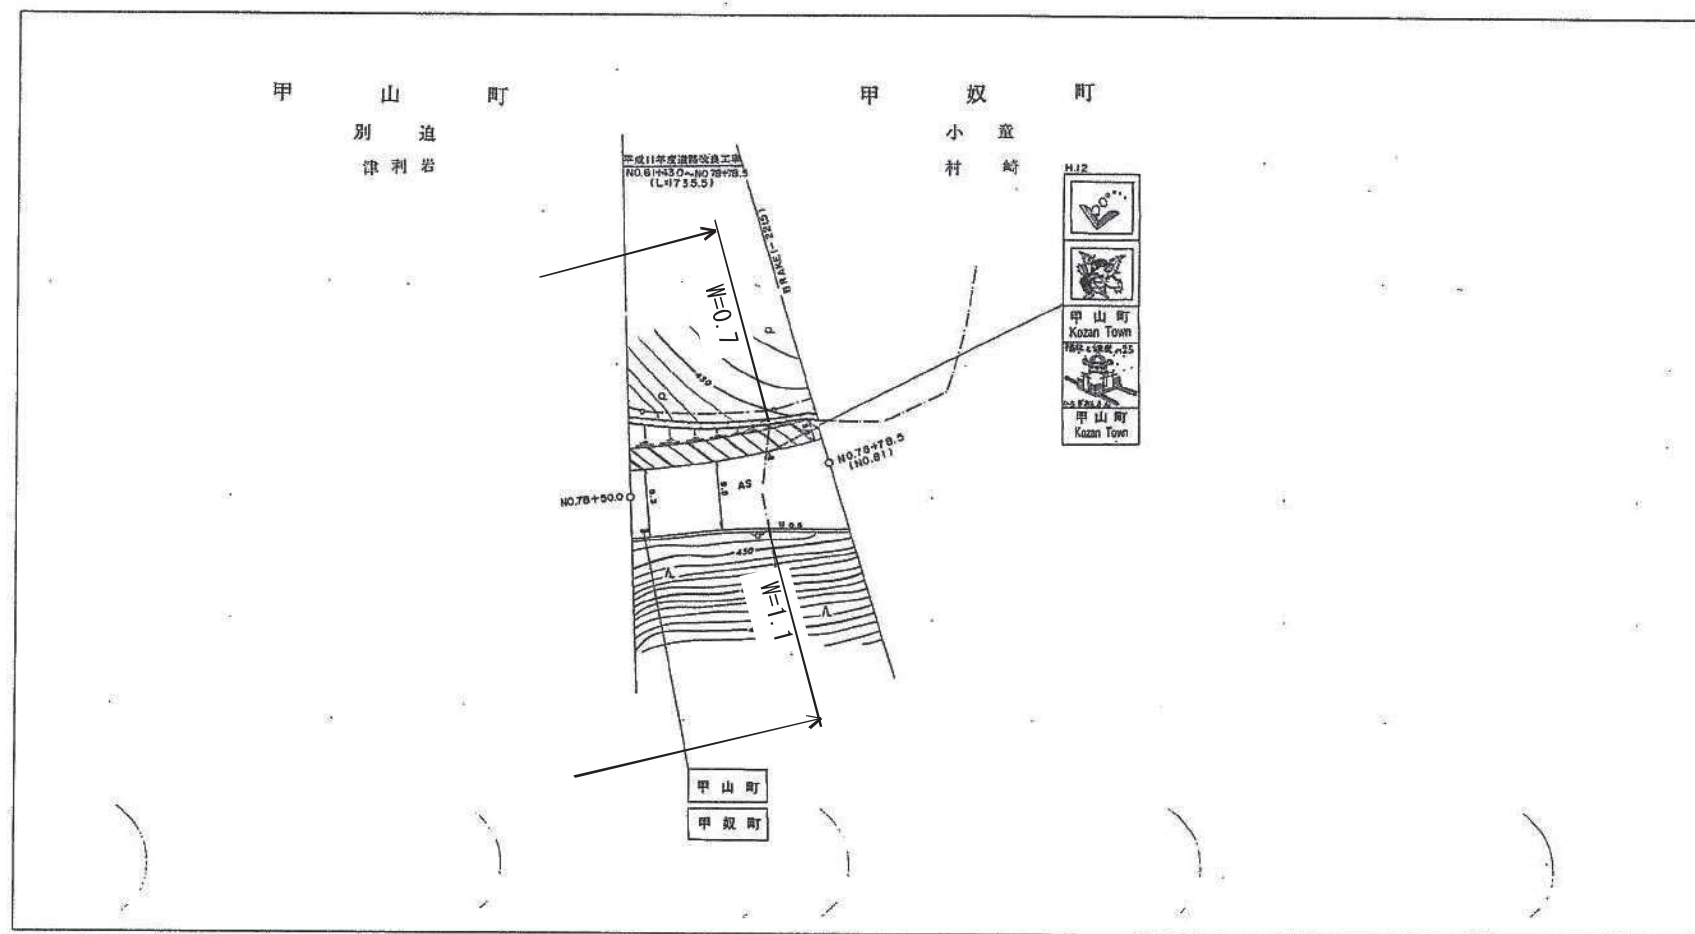

行政区圖

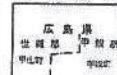


上下土木(建築)事務所

配 事										
勾 配										
地 面 高	<p>428.7</p> <p>429.8</p> <p>28.5</p> <p>1:60</p> <p>2100</p> <p>BRAKE (221.5)</p>									
距 離										
曲 線										

県道別迫上下線平面図No. 1

昭和五十五年三月
平成五年三月
修正

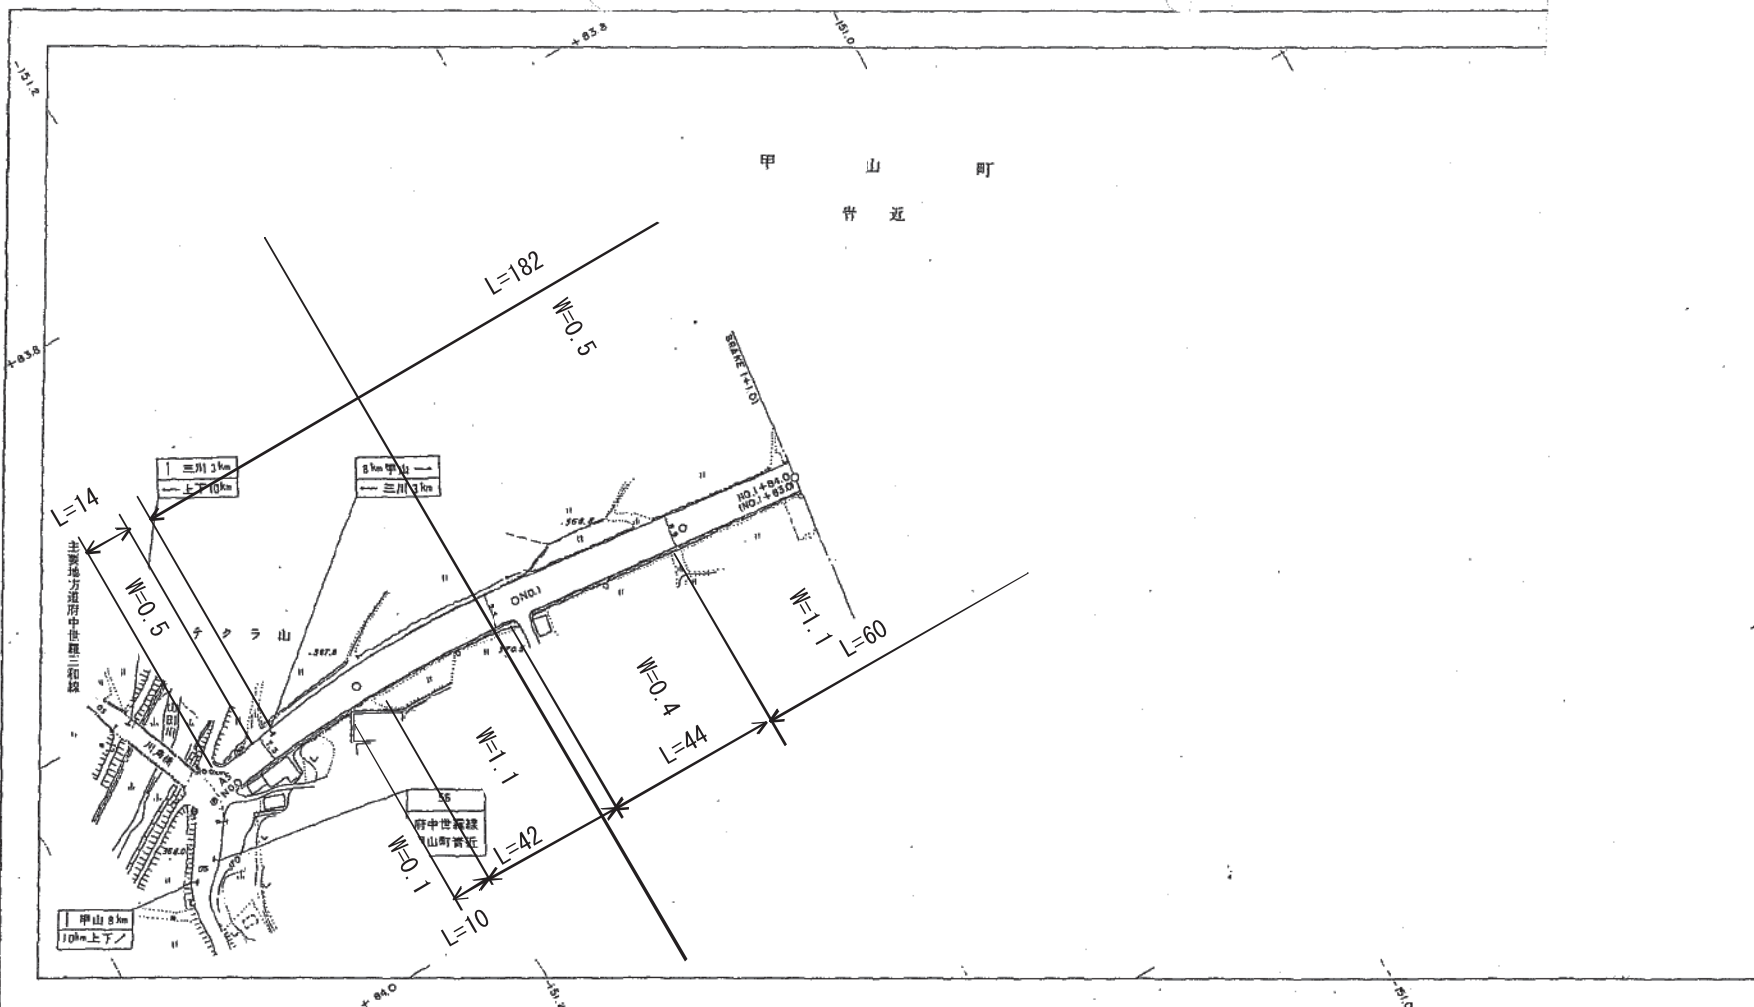

記	
事	
勾配	1:1.0% L=50.0
地盤高	365.5
距離	00.0
曲線	R=230
	50.0
	365.0
	100.0
	365.7
	150.0
	365.9
	370.1
	184.0
	118.0.0
	BRAKE (+10)
	1:0.6% L=34.0
	1:0.4% L=50.0
	1:1.4% L=50.0

上下土木(建築)事務所

県道別迫上下線平面図 No 1-2


1:500

平成十年二月作成

甲 山 町
青 近

行政区画

成島県
世良野
事務所

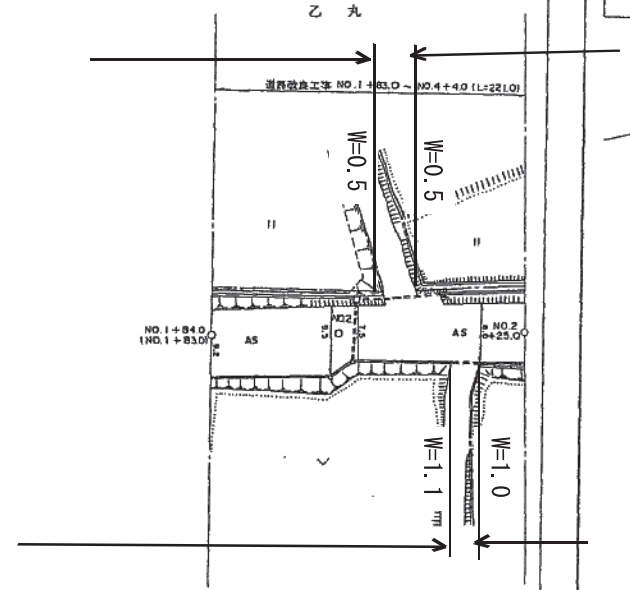

記
事

勾配
地盤高
距離
曲線

$1 \div 1.2 \%$
 $L = 42.0$

184.0
183.0

456.2

200.0

225.0


456.7

上下土木(建築)事務所

県道別迫上下線平面図 No 1-3

1:500

平成五年三月作成
平成十年二月修正

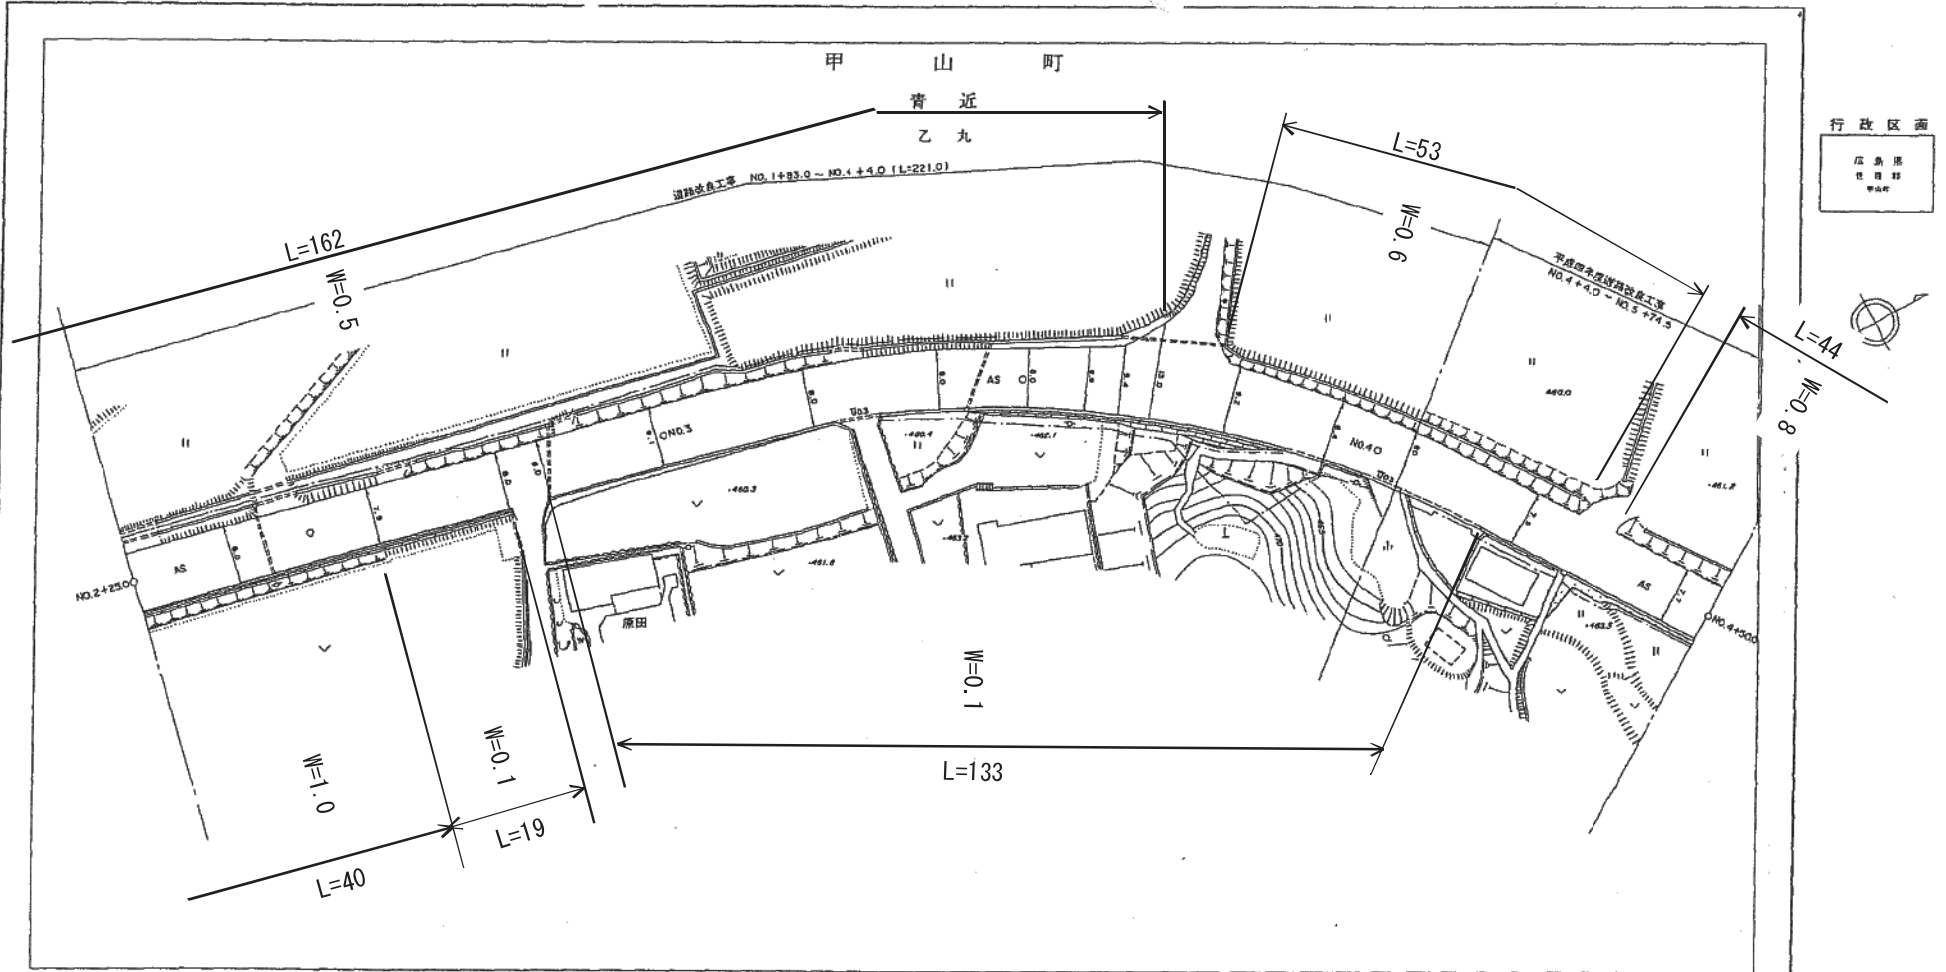

行政区画
広島県
甲山町

記	
事	

与配		$i=1.3\%$ $L=75.0$	$i=1.4\%$ $L=50.0$	$i=1.2\%$ $L=50.0$	$i=0.6\%$ $L=50.0$
地盤高	450.7	450.7	460.4	461.0	461.3
距離	225.0	250.0	300.0	350.0	400.0
曲線		$R=250$	$R=125$	$R=150$	$R=140$

上下土木(建築)事務所


県道別迫上下線平面図 No. 2-1

1:500

平成五年三月作成

行政区画

広島県

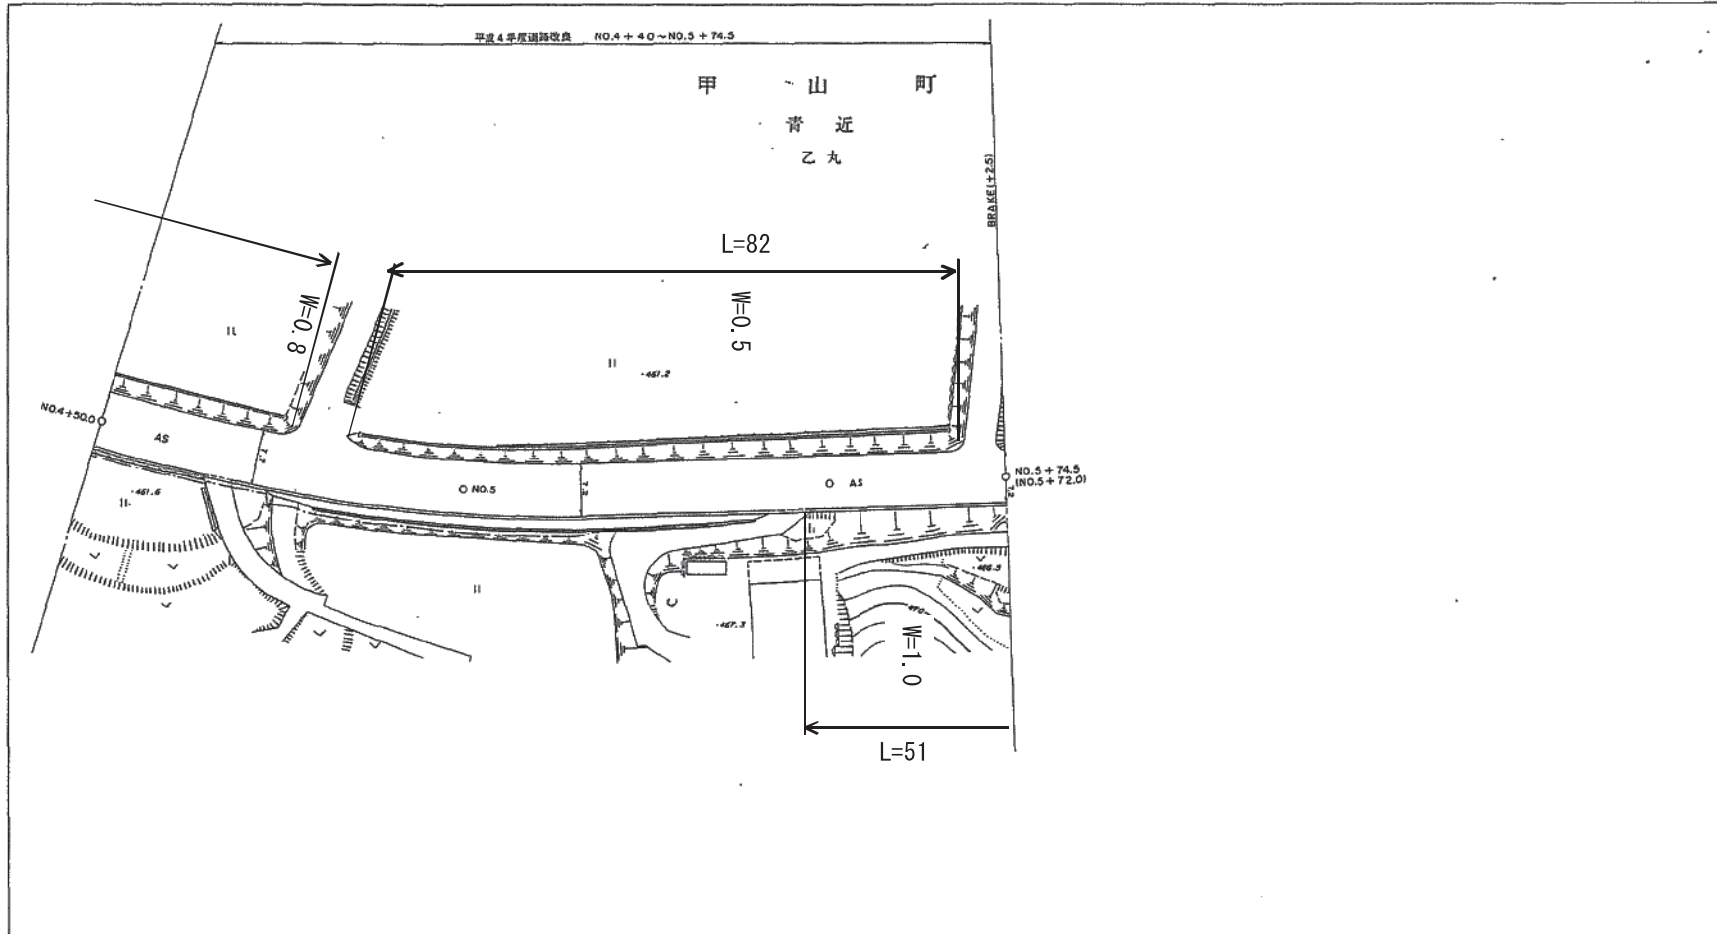

記					
勾配	$i = 2.0\%$ $L = 50.0$				
地盤高	461.3	462.3	463.1	463.4	
距離	450.0	500.0	550.0	574.5 (572.0)	
曲線	$R = 200$				

上下土木(建築)事務所


県道別迫上下線平面図 No. 2-2

1:500

平成四年三月作成
平成五年三月修正

行政区画


広島県
甲山町

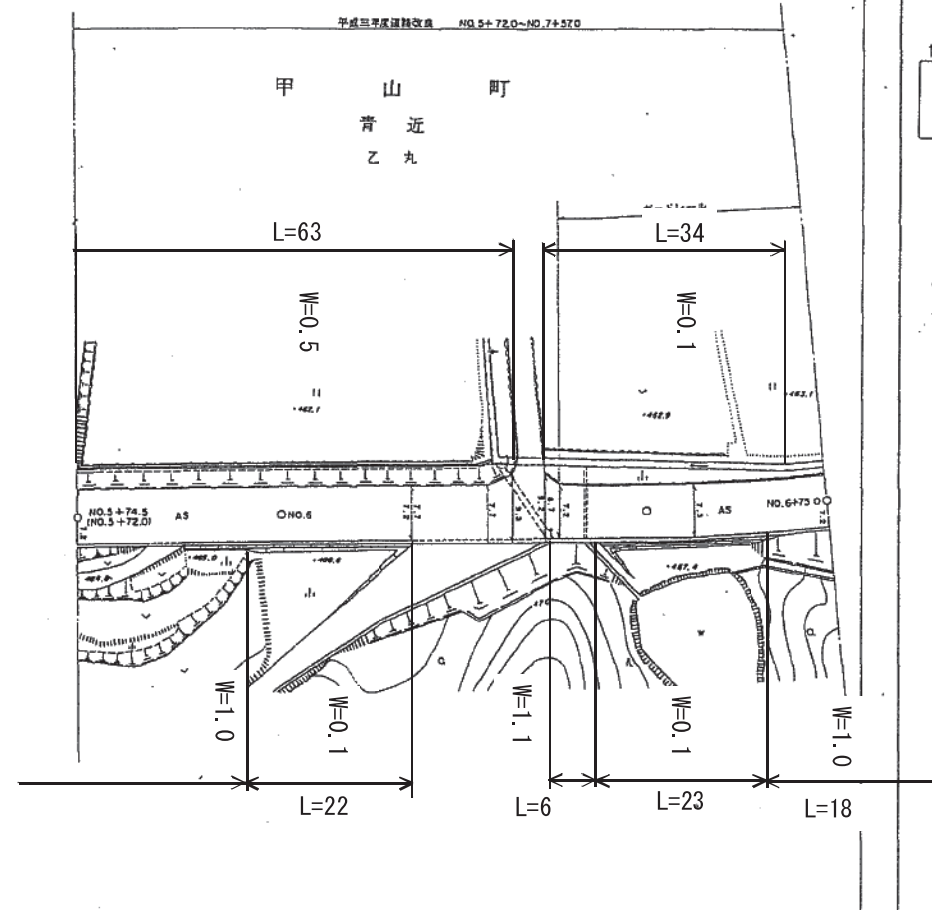

配					
事					
勾配			$1 \pm 1.8 \%$ $L=28.0$	$1 \pm 1.4 \%$ $L=50.0$	$1 \pm 1.2 \%$ $L=25.0$
地盤高		451.4	453.9	454.6	454.3
距離		374.0 (1572.0)	600.0	630.0	675.0
曲線					R=250

上下土木(建築)事務所

平成十四年三月作成
平成十二年一月修正

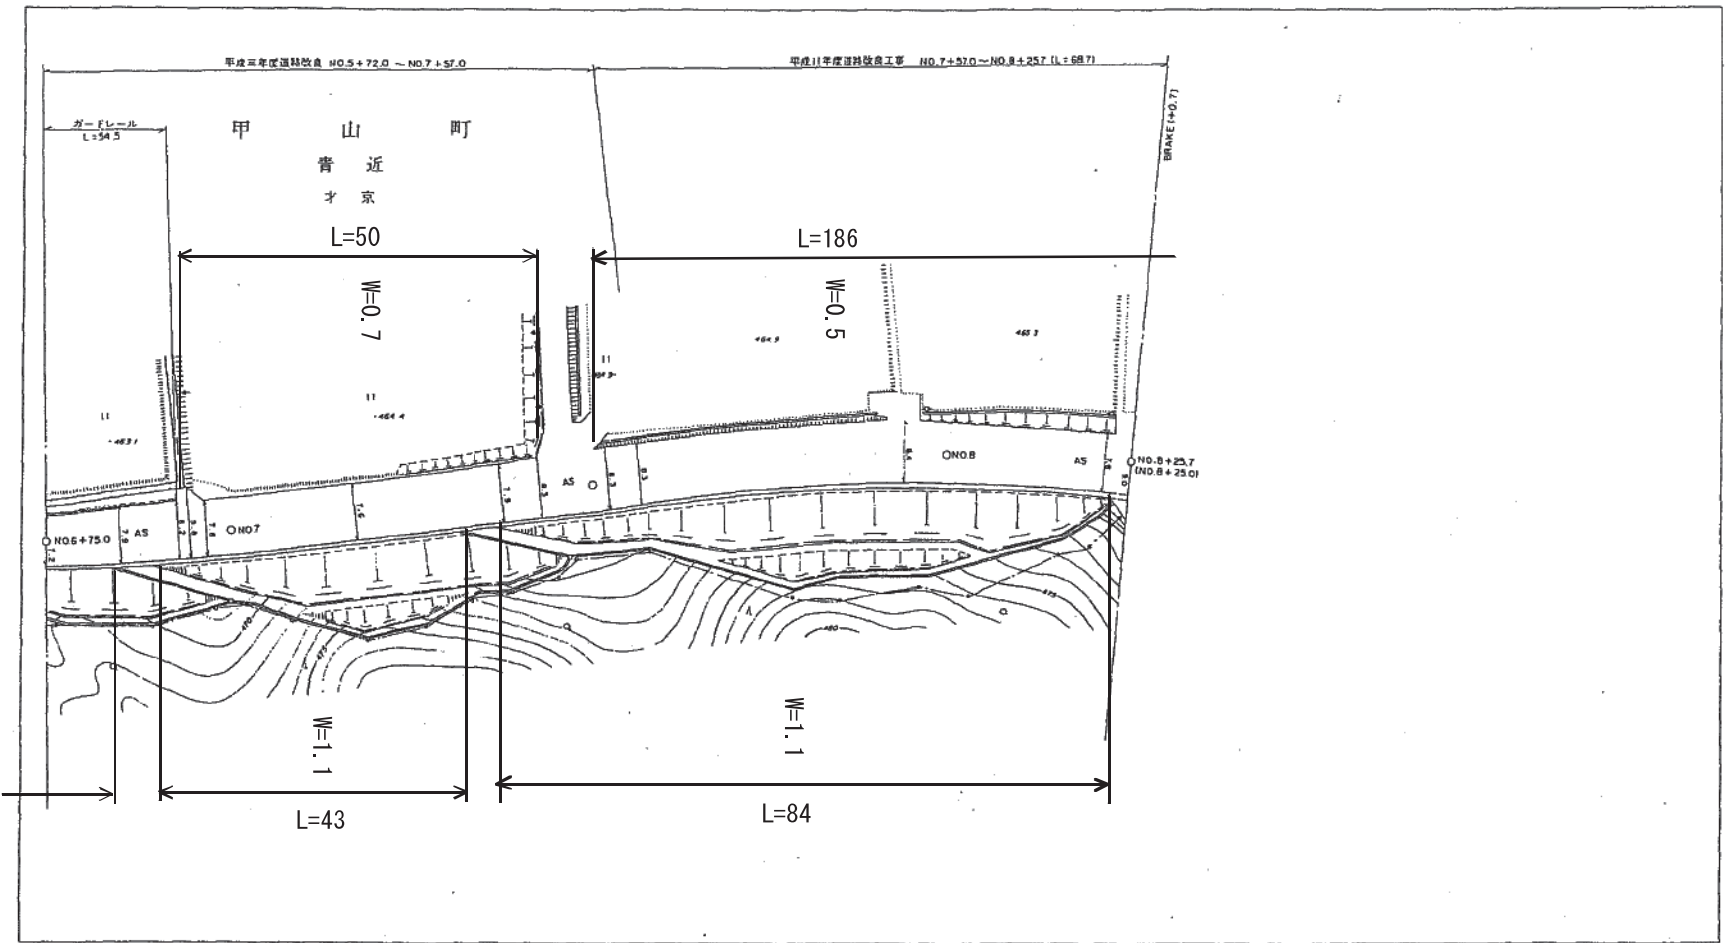

行政区画
広島県
甲山町



記 章										
勾配	1:1.6% L=25.0		1:1.0% L=50.0		1:0.8% L=50.0		1:1.8% L=25.7			
地盤高	464.9	465.3	465.8	466.2	466.6					
距離	675.0	689.0	700.0	750.0	800.0	825.7	850.0	875.7		
曲線	R=250				R=250					


上下土木(建築)事務所

県道別迫上下線平面図 No. 2-4

1 : 500

平成元年三月作成

甲 山 町
青 近
中 食

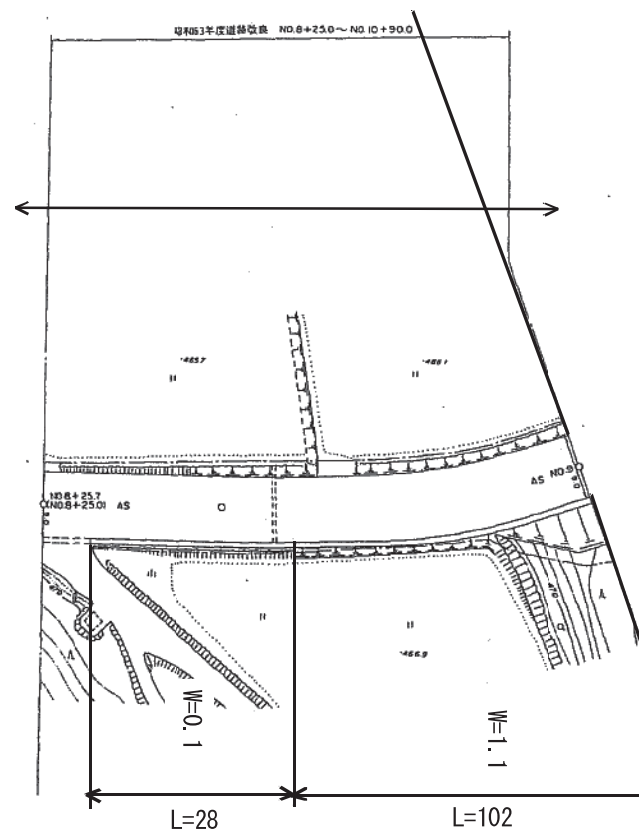

行政区划

広島県




上下土木(建築)事務所

配										
率										
勾配	$i = 0.0 \%$ $L = 25.0$									
地面高	$i = 2.0 \%$ $L = 50.0$									
距離	825.7 1825.0 850.0 466.8									
曲線	$R = 100$									

. 1 : 500

上下土木(建築)事務所

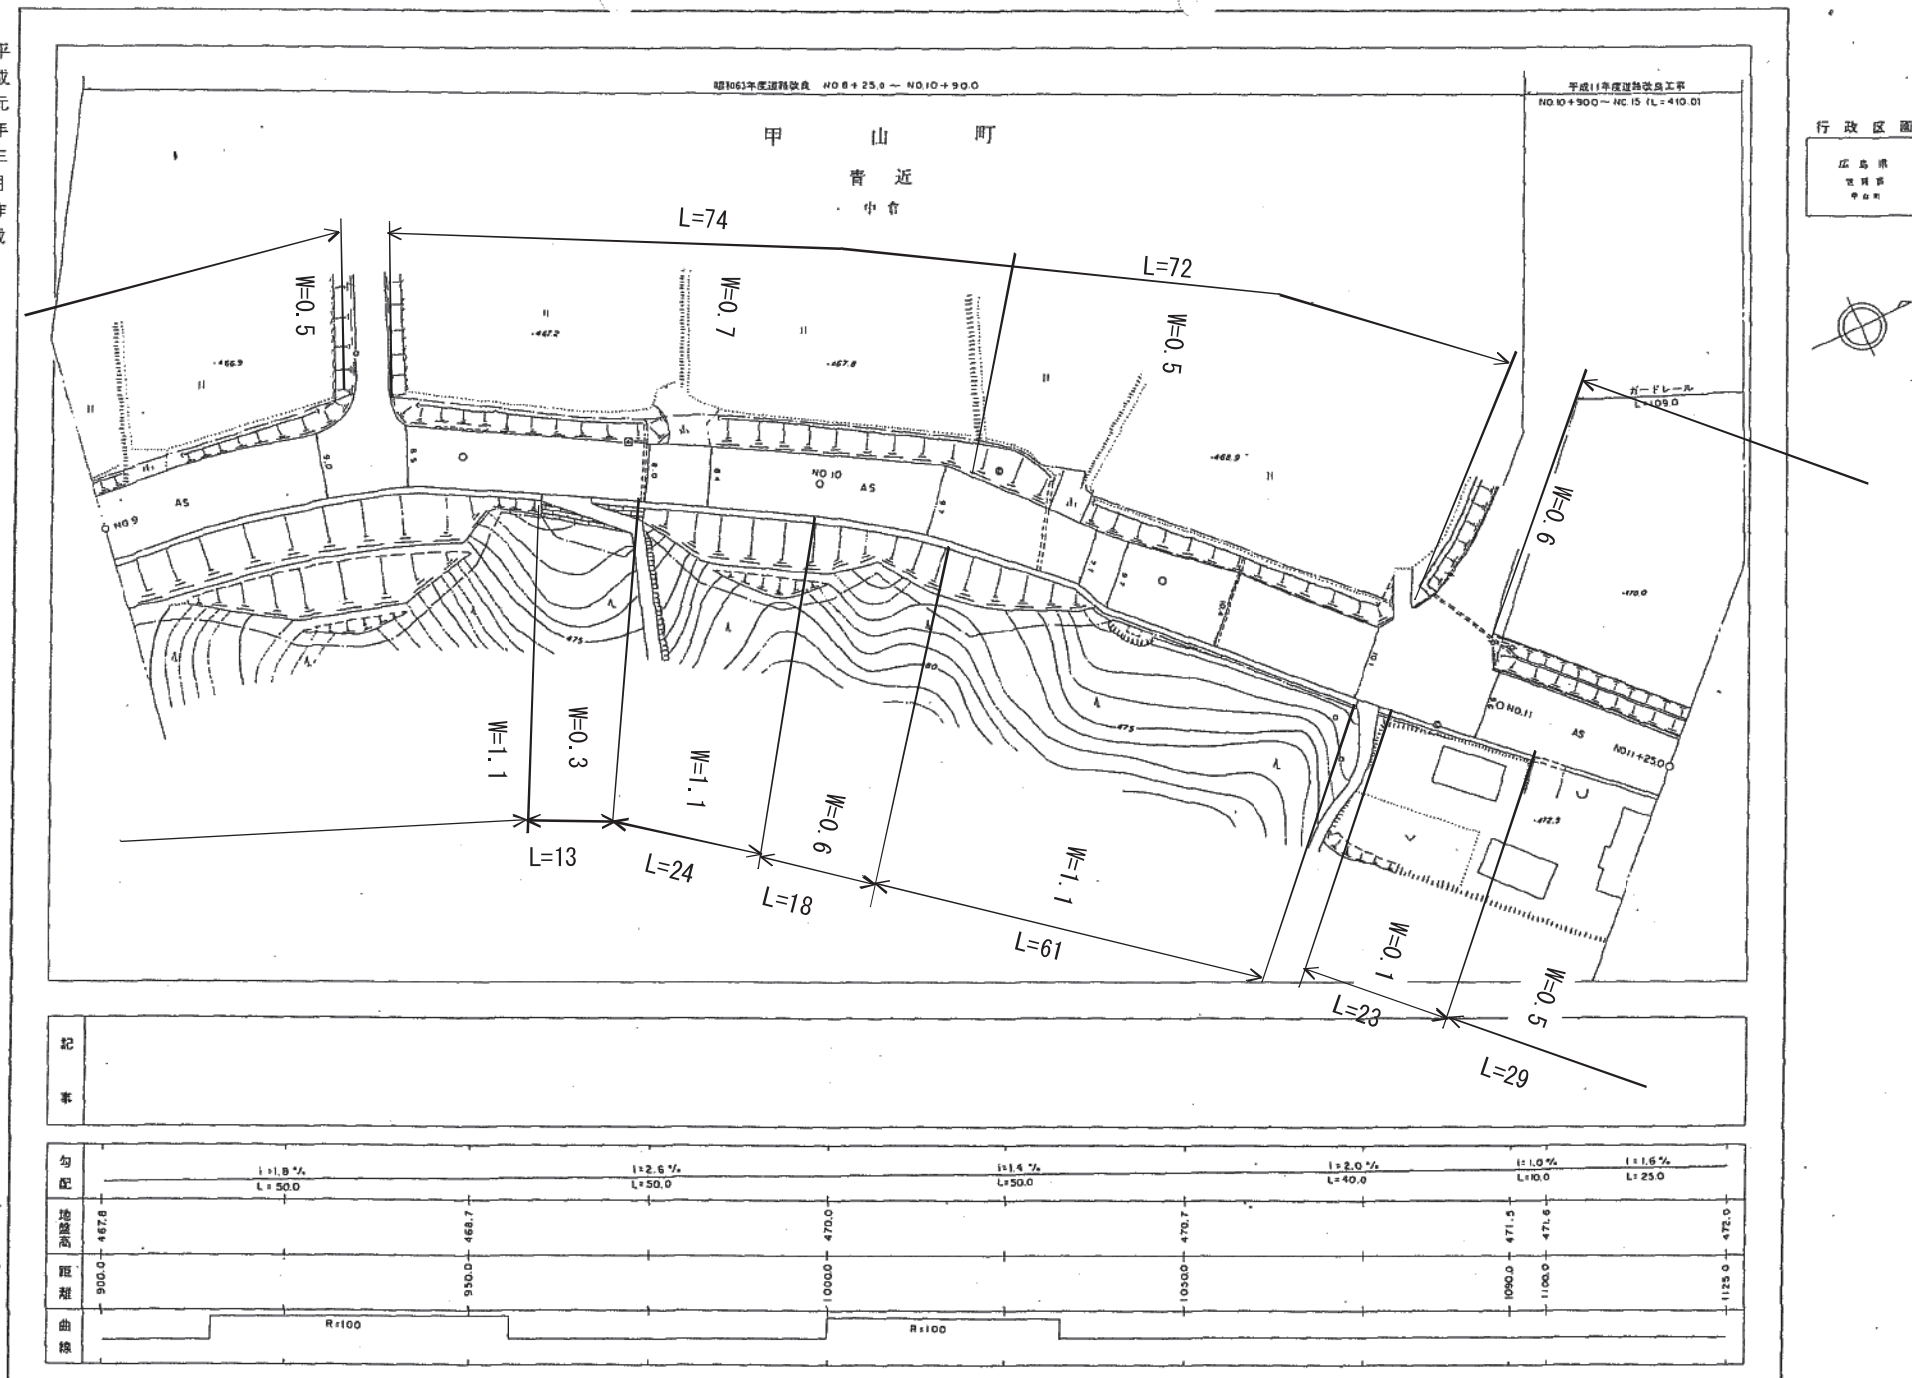

県道別迫上下線平面図 No. 3-2


1:500

行政区画

広島県




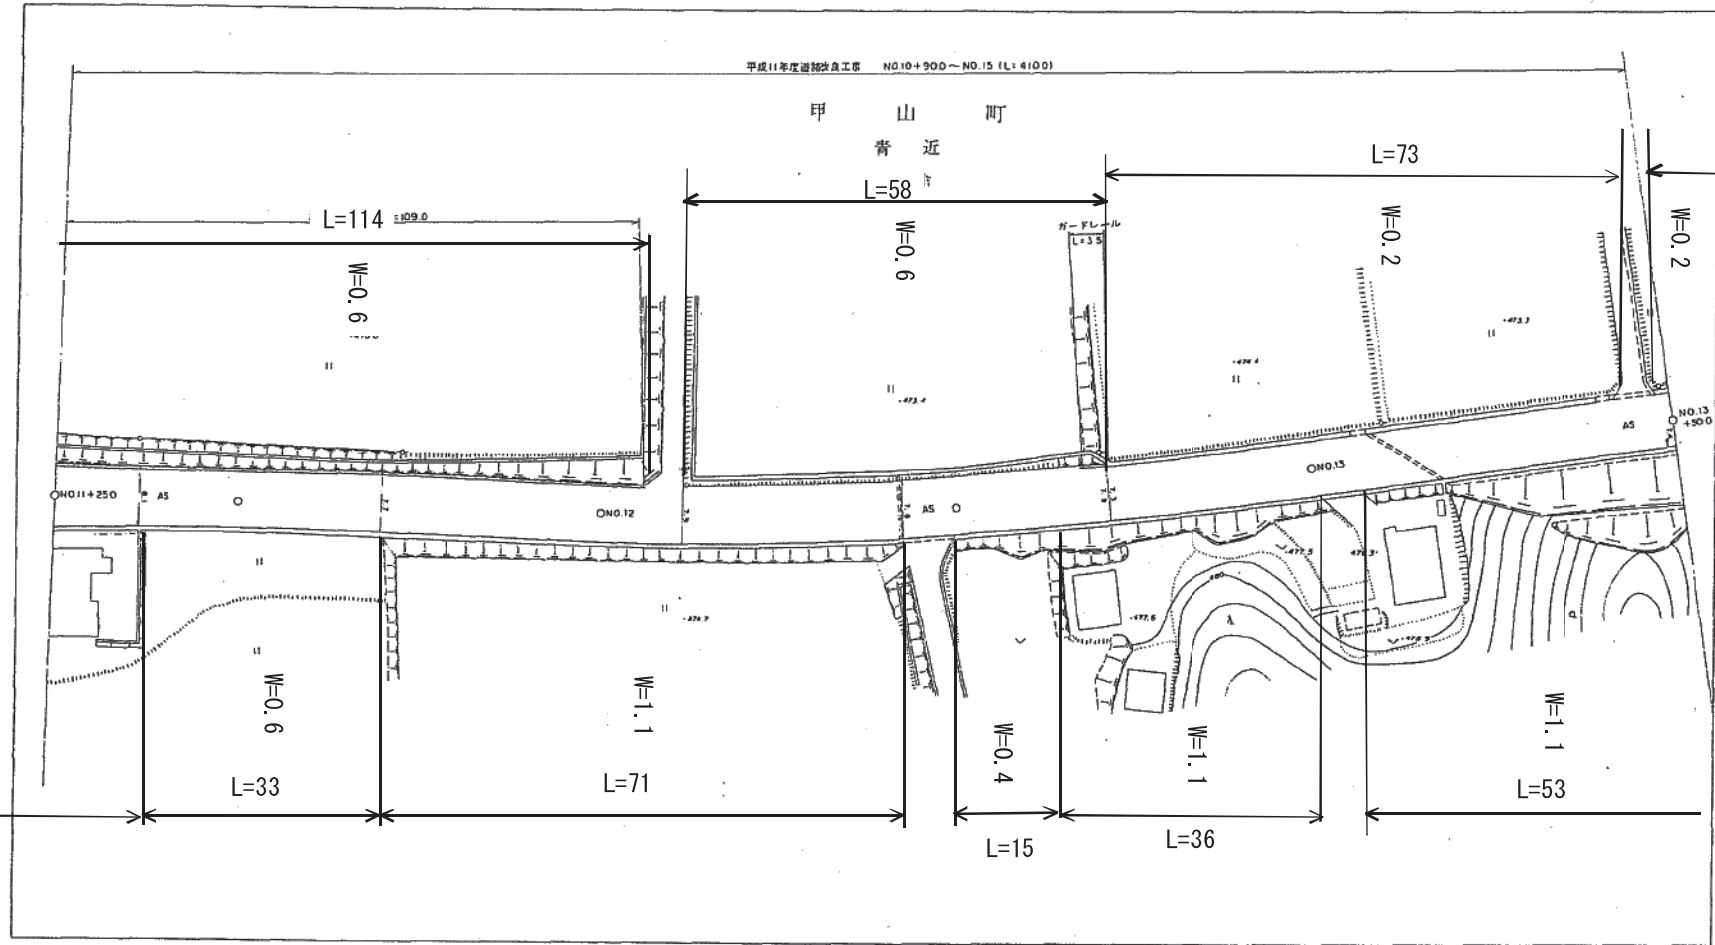

記	事	勾配	地盤高	距離	曲線
		1:2.0% L=25.0	472.0	1125.0	
		1:1.8% L=50.0	472.5	1150.0	
		1:2.4% L=50.0	473.4	1200.0	
		1:2.0% L=50.0	474.8	1250.0	
		1:1.6% L=50.0	475.6	1300.0	
			476.0	1350.0	
			476.0	1400.0	
上下土木(建築)事務所

県道別迫上下線平面図 No 4-1


1:500

行政区画

広島県
甲山町



平成十二年一月作成

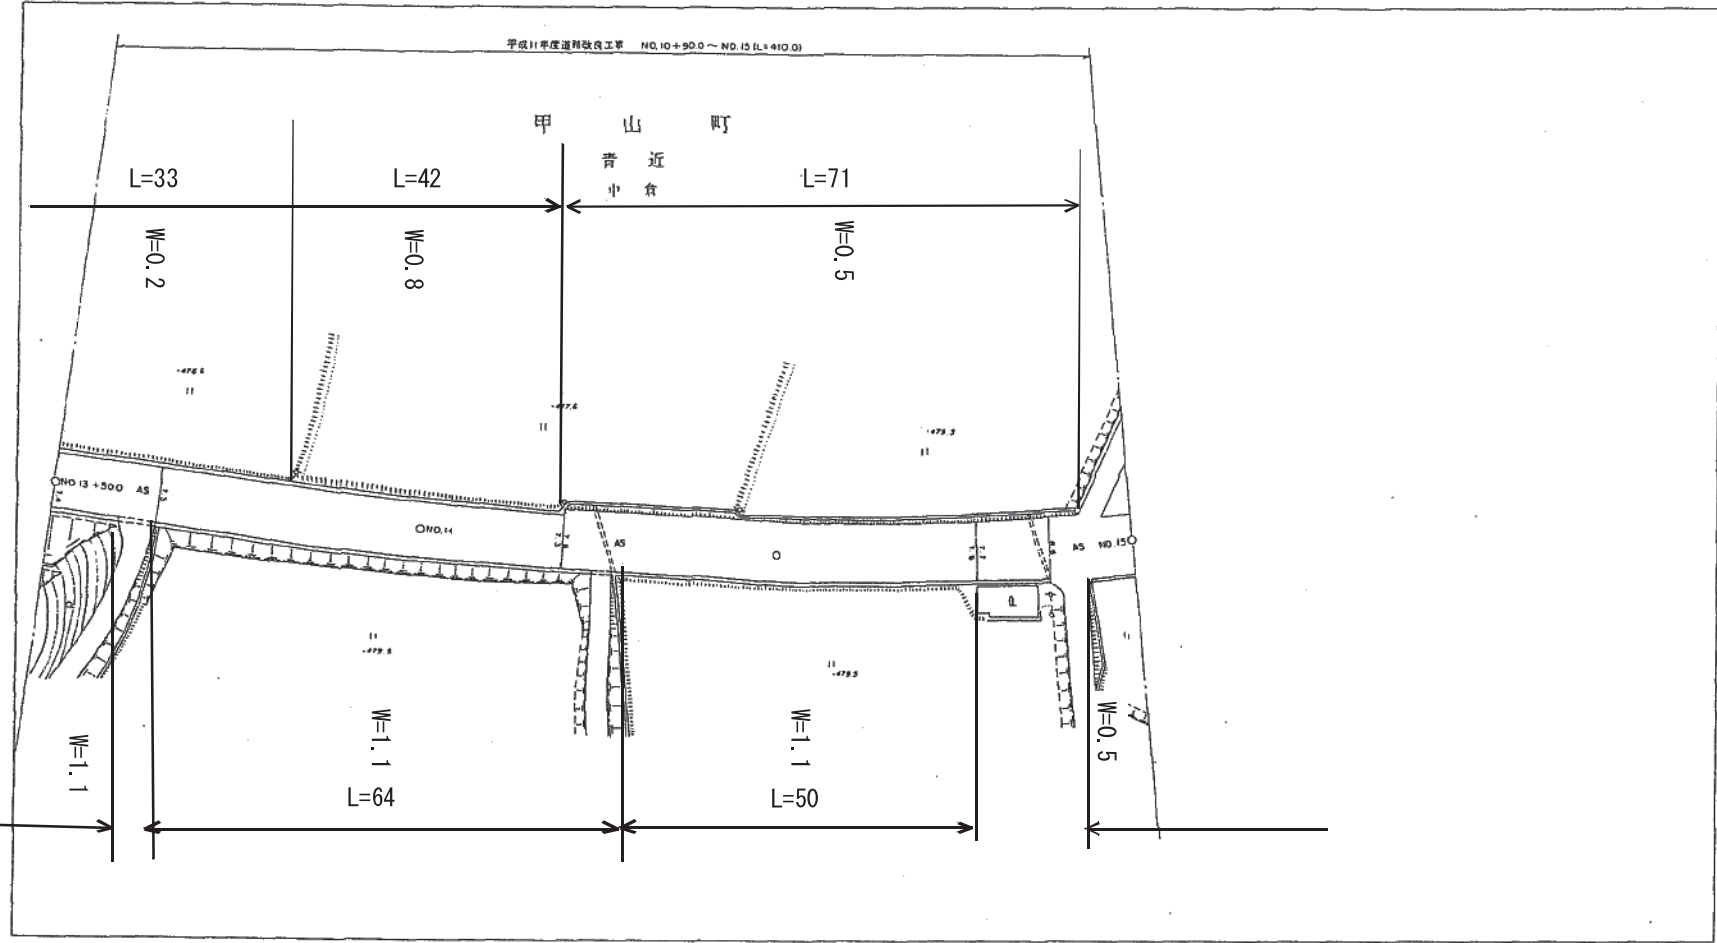


記	
事	
勾配	$1 \div 1.6\%$ $L=50.0$
勾配	$1 \div 2.6\%$ $L=50.0$
勾配	$1 \div 0.4\%$ $L=50.0$
地盤高	476.4
距離	1350.0
距離	1400.0
距離	1450.0
距離	1500.0
曲線	R=250

上下土木(建築)事務所

県道別迫上下線平面図 No. 4-2

昭和五十五年三月

行政区画
広島県

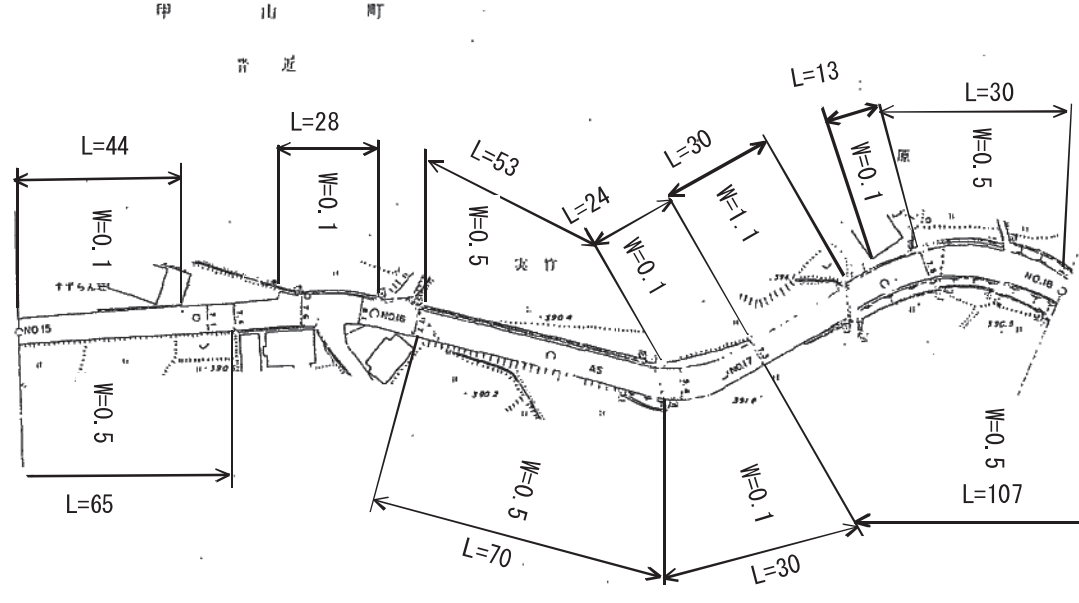


記	
事	
勾配	1+0.2% L=50.0
地盤高	392.0
距離	1550.0
曲線	R=70
	1+1.2% L=50.0
	391.4
	1600.0
	1+1.0% L=50.0
	390.9
	1650.0
	1+1.4% L=50.0
	391.6
	1700.0
	1+2.6% L=50.0
	392.6
	1750.0
	1+1.6% L=50.0
	393.7
	1800.0
	R=50

上下土木(建築)事務所

県道別迫上下線平面図No. 5-1

昭和五十五年三月
平成十年二月修正

上下土木(建築)事務所

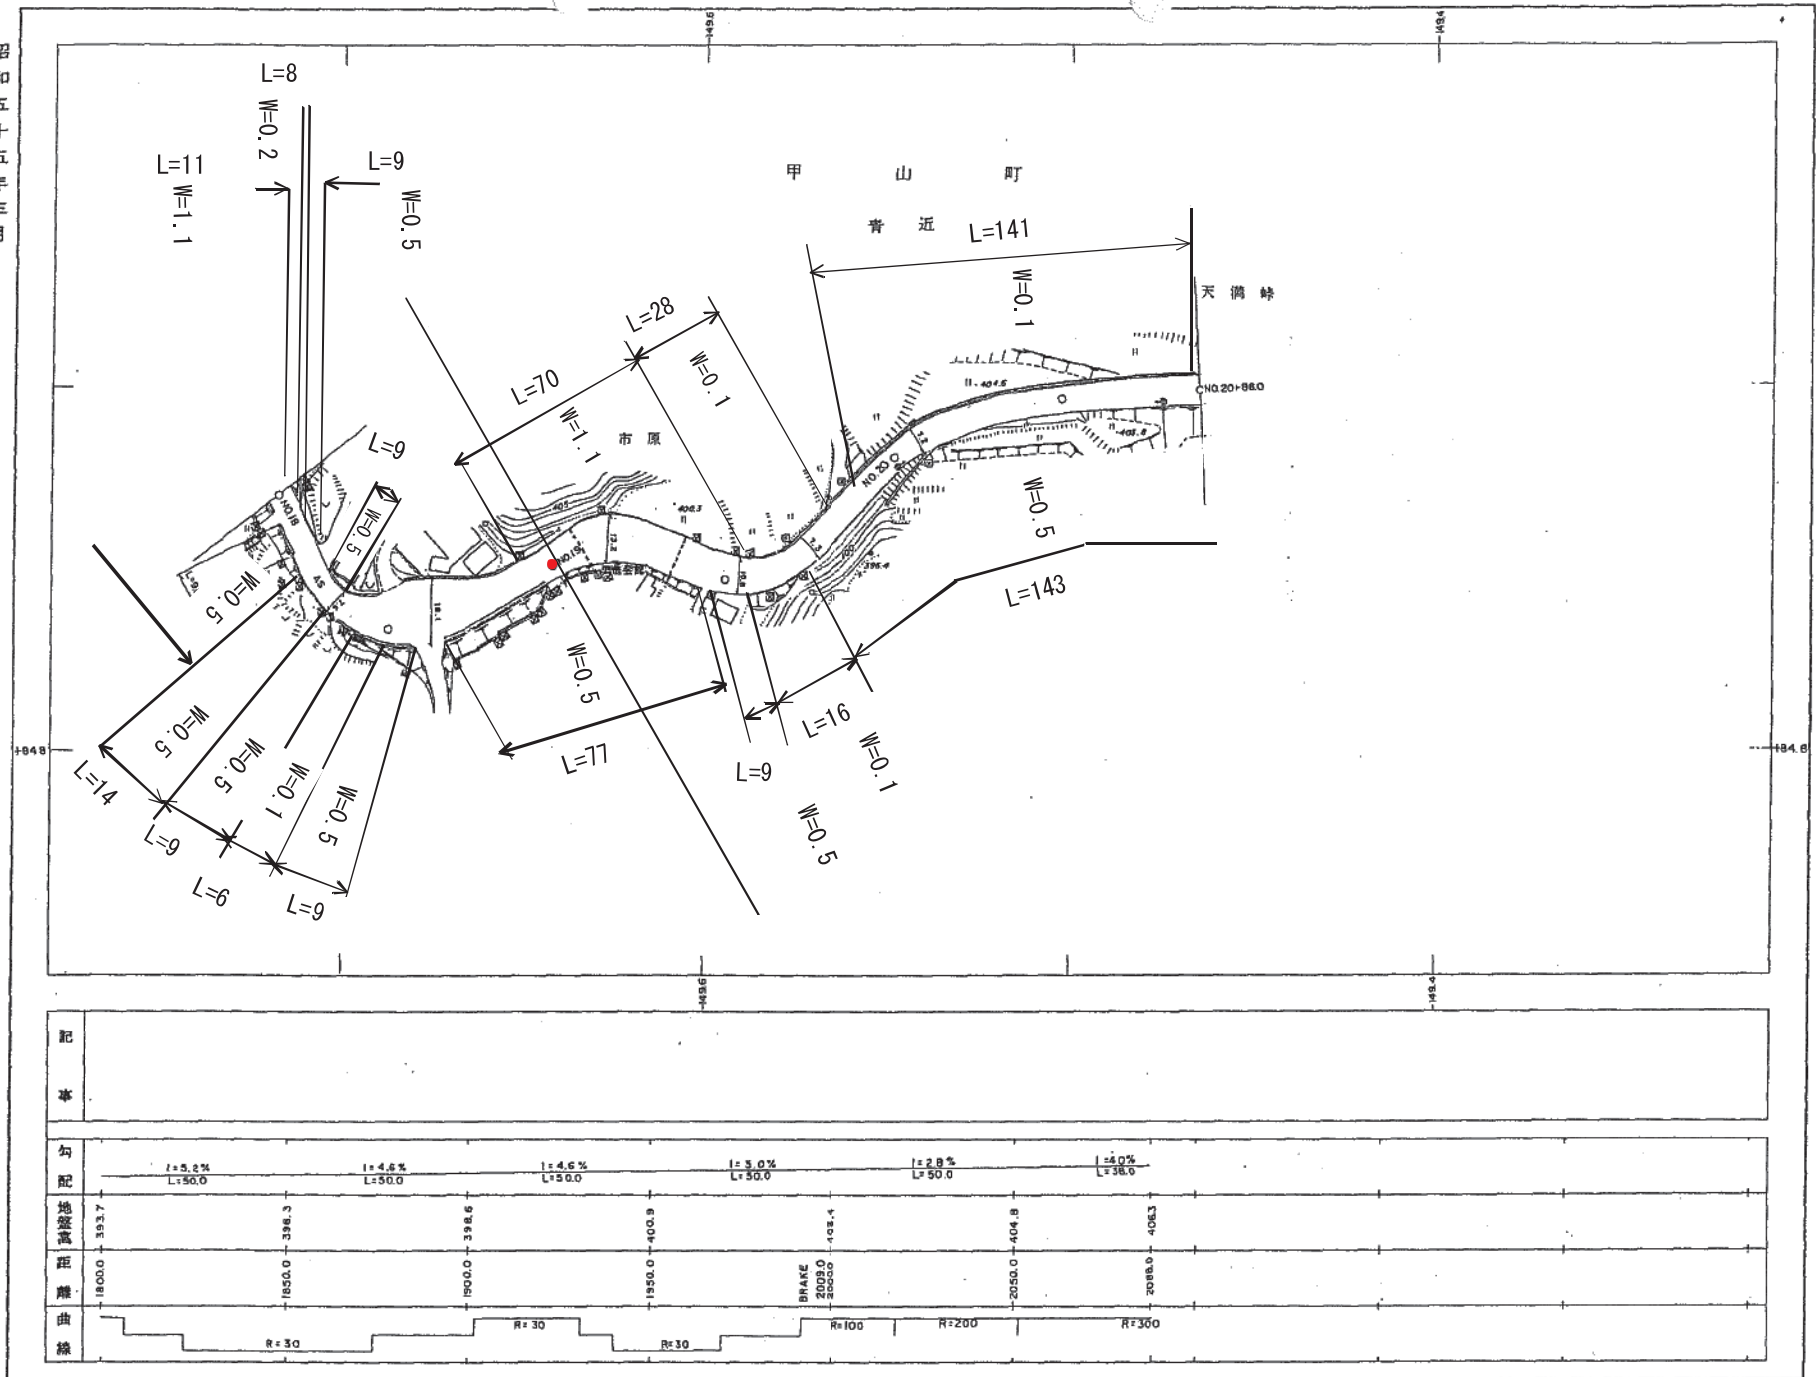

行政區
廣島縣
甲山町




県道別迫上下線平面図 No. 2

1 : 500

平成十年二月作成

行政区面

広島県

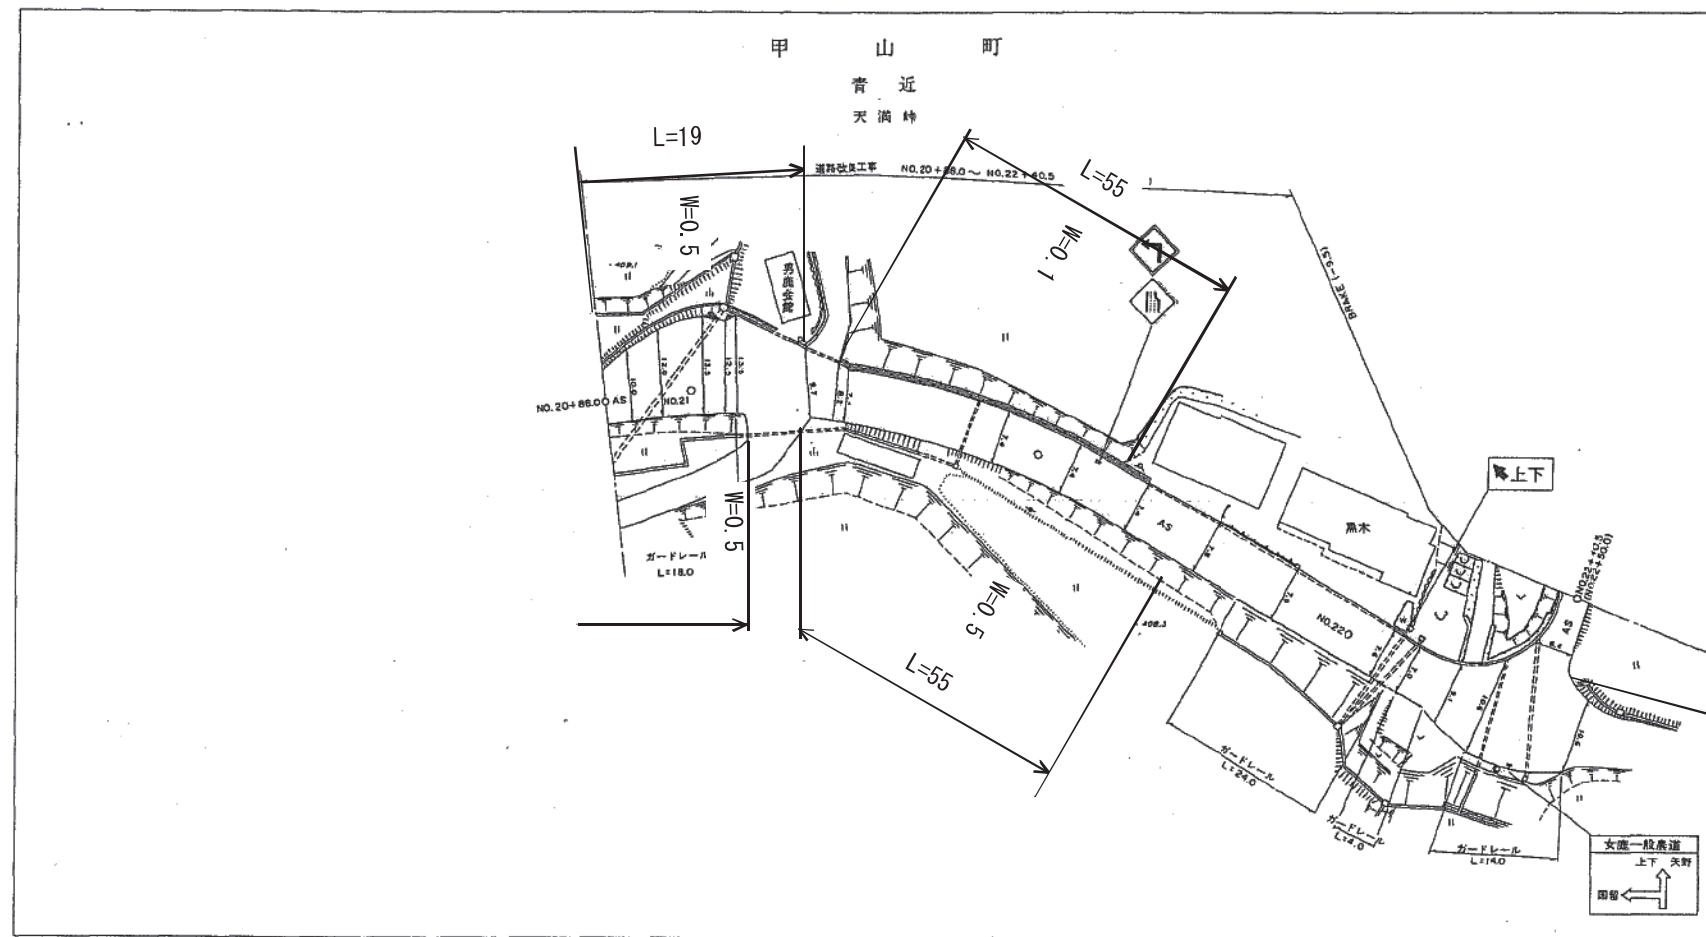


記 章										
勾 配				$i = 5.3 \%$ $L = 62.0$		$i = 5.4 \%$ $L = 50.0$		$i = 5.2 \%$ $L = 40.5$		
地盤高			406.3			409.6		412.3		414.4
距離		2008.0		2100.0		2150.0		2200.0		2240.3 2250.0 (-9.57) (2250.0)
曲線				$R = 400$				$R = 160$		

上下土木（建築）事務所

県道別迫上下線平面図No.6

昭和五十五年三月
平成十年二月修正

行政区画
広島県

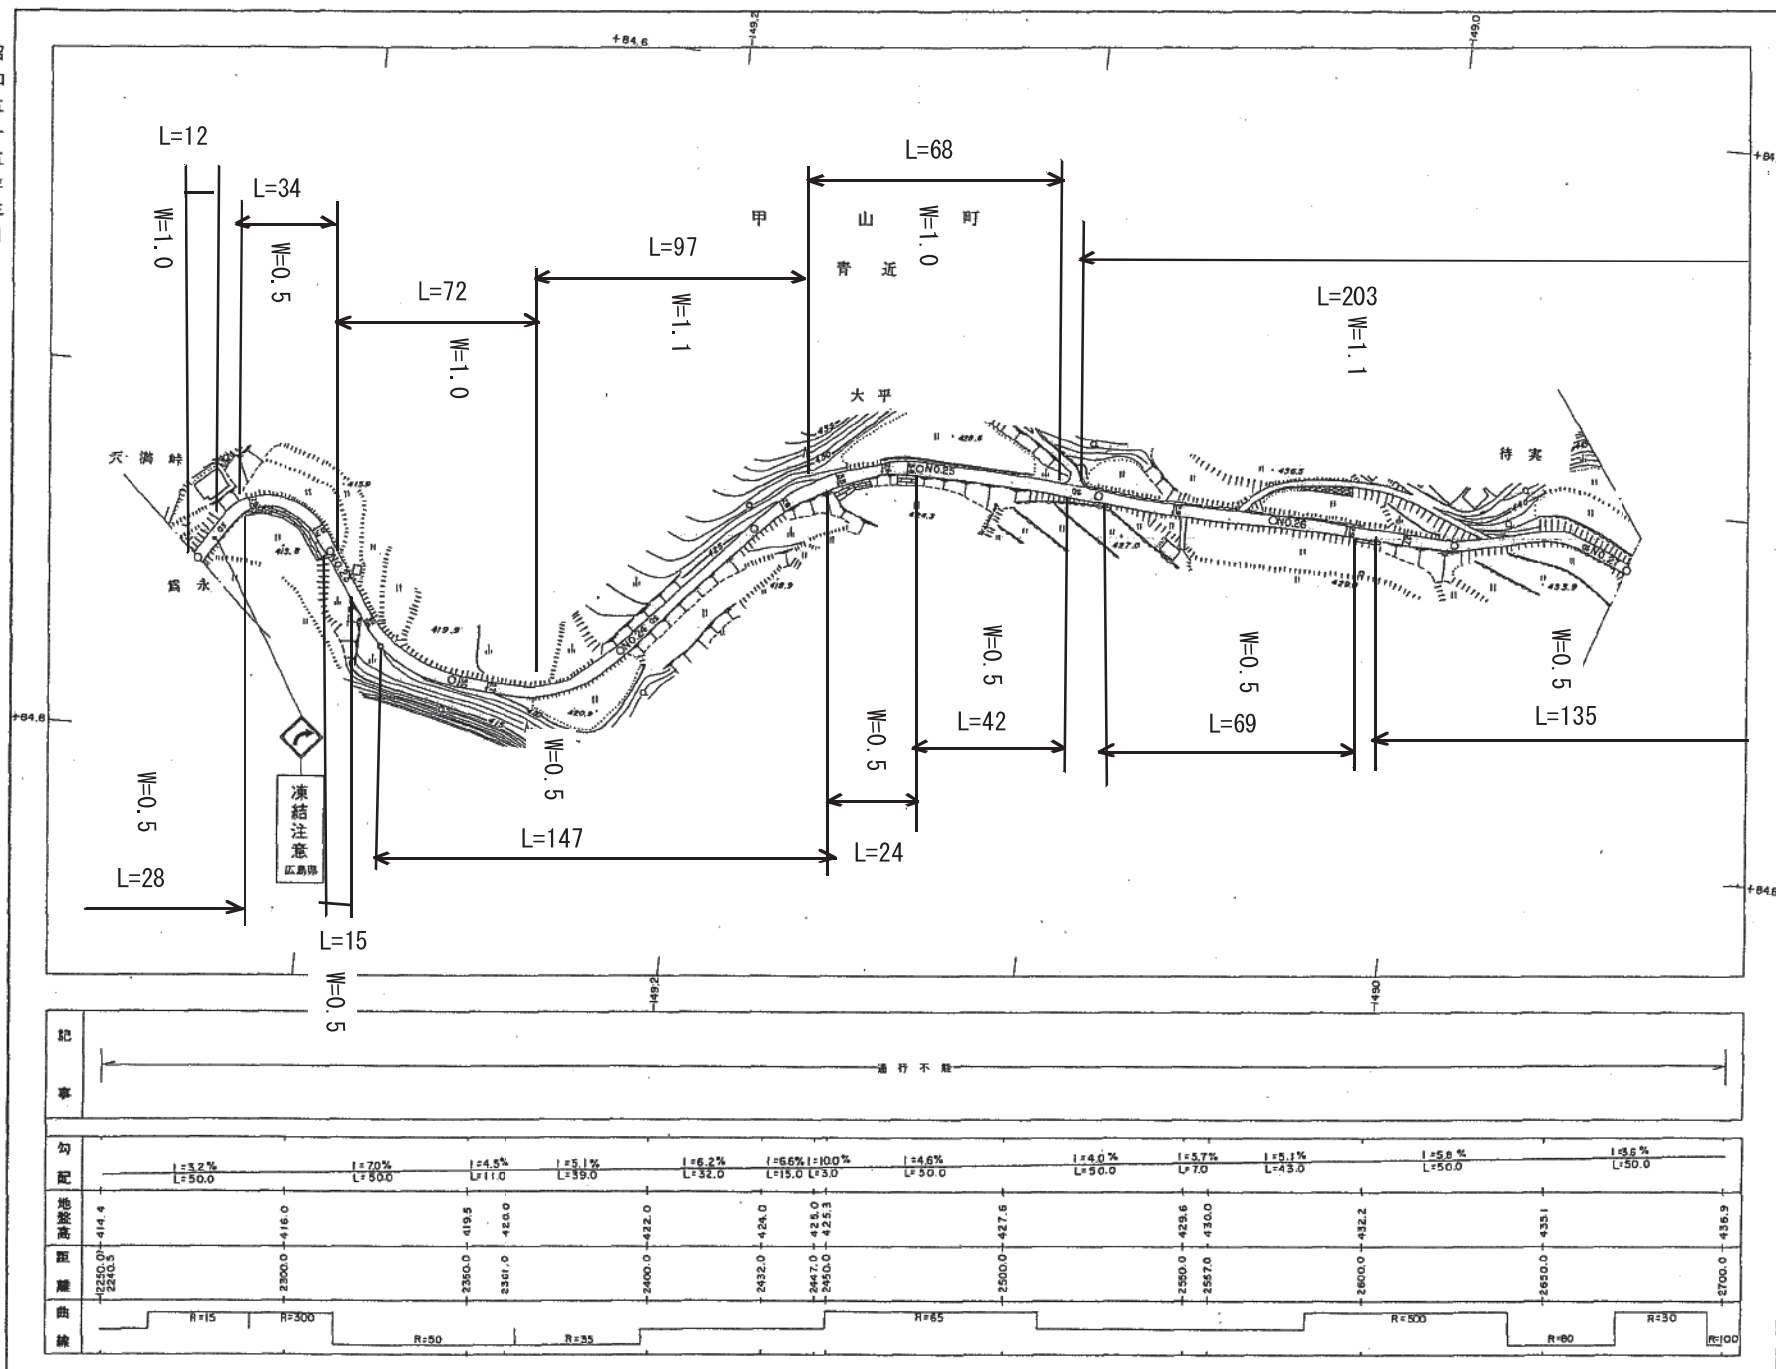


記事	通行不能											
	L=50.0	L=50.0	L=11.0	L=39.0	L=32.0	L=15.0	L=3.0	L=50.0	L=50.0	L=7.0	L=43.0	L=50.0
曲線	R=15	R=300	R=50	R=35	R=85	R=500	R=80	R=100	R=50	R=80	R=30	R=100

上下土木(建築)事務所

県道別迫上下線平面図 No. 7

昭和五十五年三月

行政区画
広島県

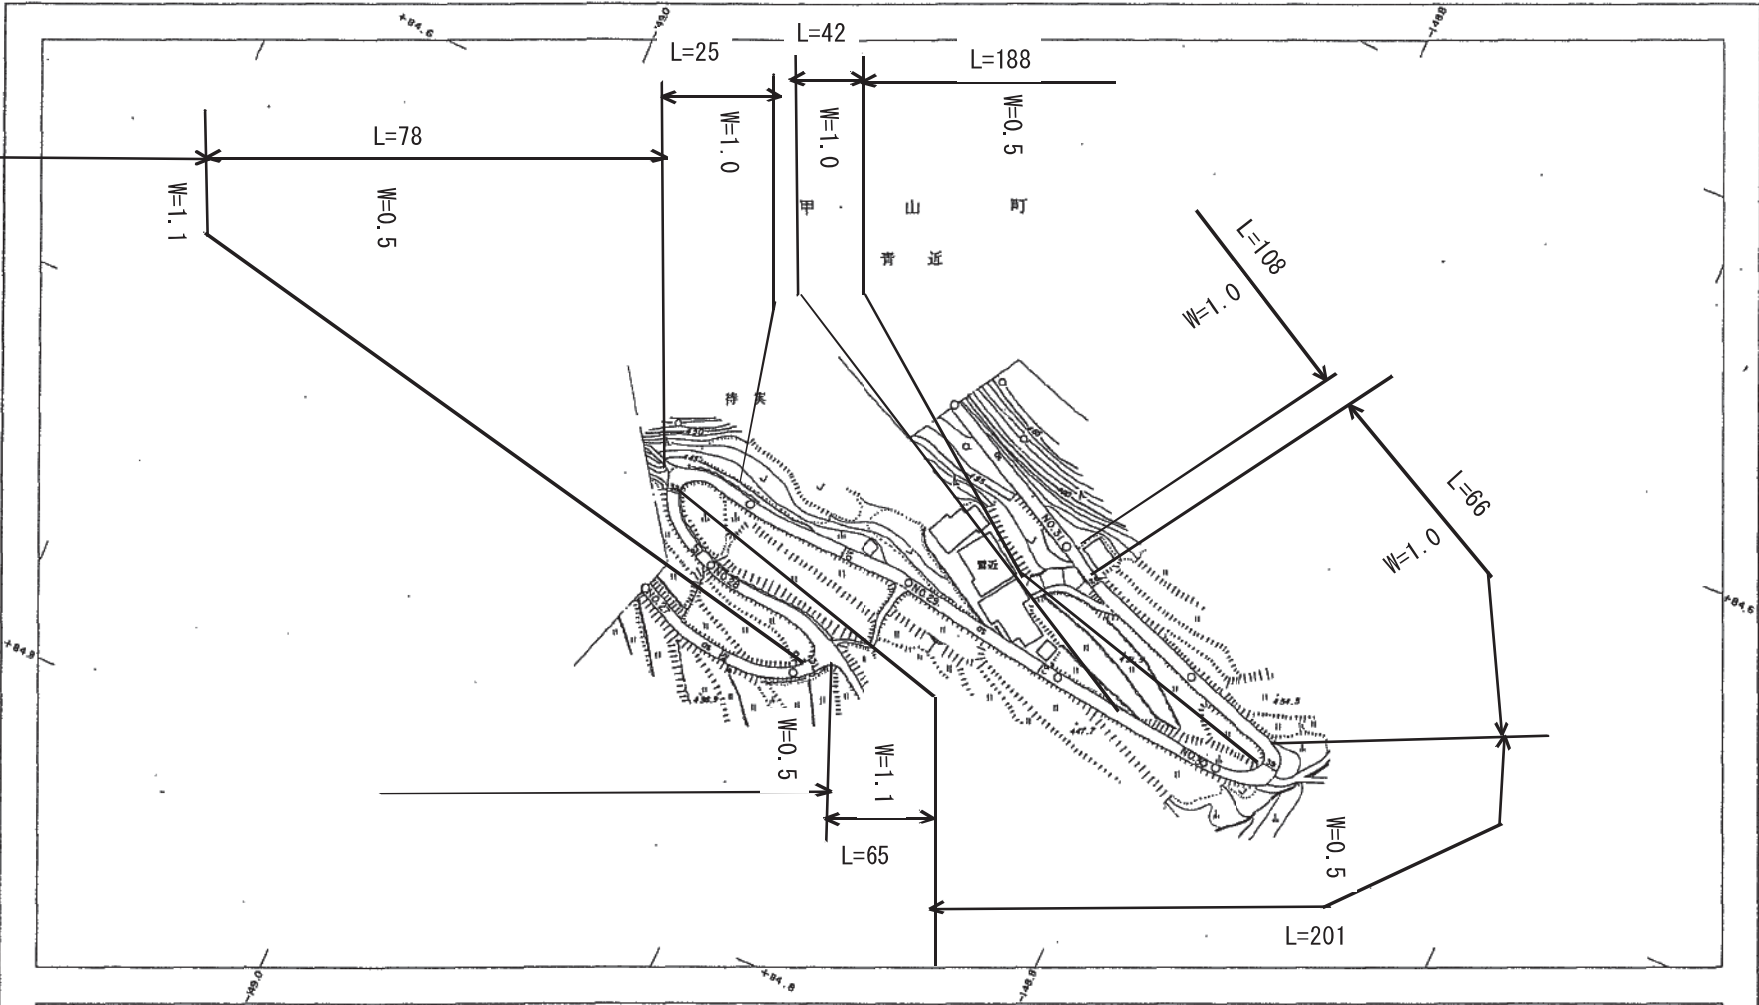


記	通行不能									
勾配	$\frac{1}{50.0}$ 5.6% $\frac{1}{50.0}$ 3.4% $\frac{1}{50.0}$ 2.8% $\frac{1}{50.0}$ 4.6% $\frac{1}{50.0}$ 4.2% $\frac{1}{50.0}$ 3.8% $\frac{1}{50.0}$ 5.0% $\frac{1}{50.0}$ 4.4% $\frac{1}{50.0}$ 4.8%									
地盤高	435.9	432.7	441.4	444.3	446.5	446.7	450.6	453.1	455.3	457.7
距離	2700.0	2750.0	2800.0	2850.0	2900.0	2950.0	3000.0	3050.0	3100.0	3150.0
曲線	R=100	R=40	R=7	R=70	R=40	R=7	R=150	R=150	R=50	R=5

上下土木(建築)事務所

県道別迫上下線平面図No. 8

昭和五十五年三月

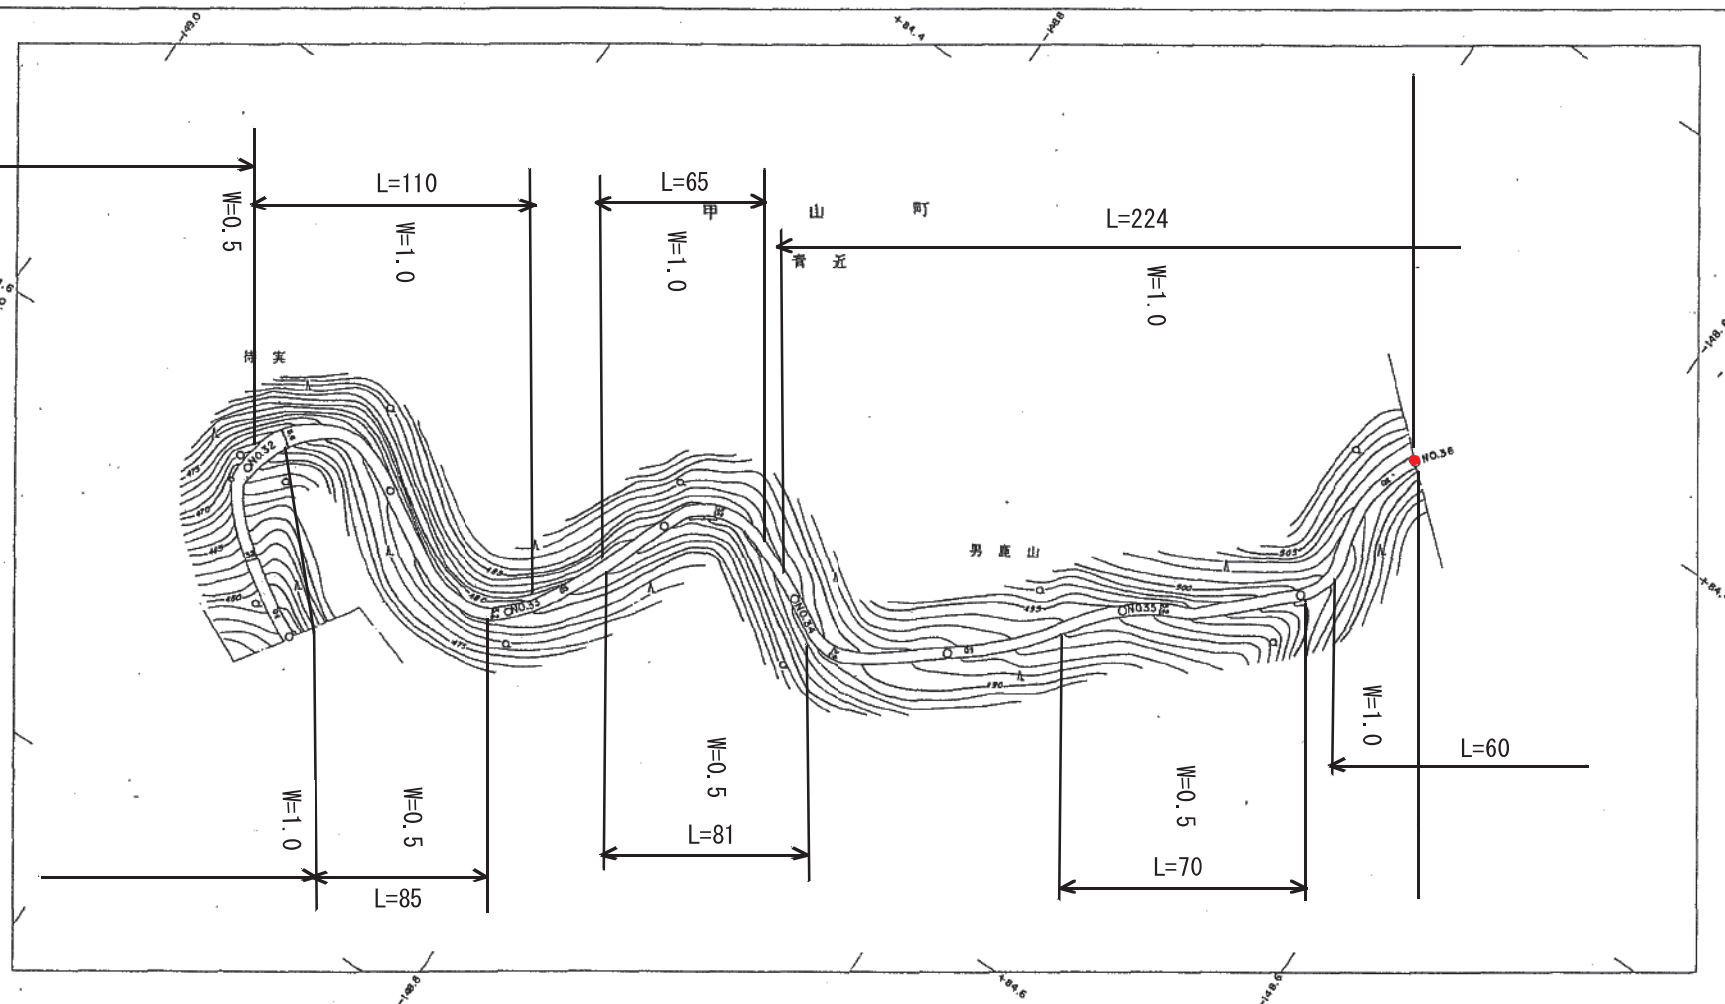

行政区域


廣島県



上下土木(建築)事務所


记事	通行不能											
勾配	$i=24.6\%$ $L=50.0$											
地盤高	457.7											
距離	3150.0											
曲線	$R=100$											
	$R=25$											
	$R=20$											
	$R=20$											
	$R=150$											
	$R=20$											
	$R=20$											
	$R=100$											
	$R=65$											
	$R=20$											
	$R=30$											
	$R=60$											

上下土木(建築)事務所

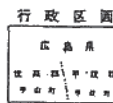


1 : 500

上下土木事務所

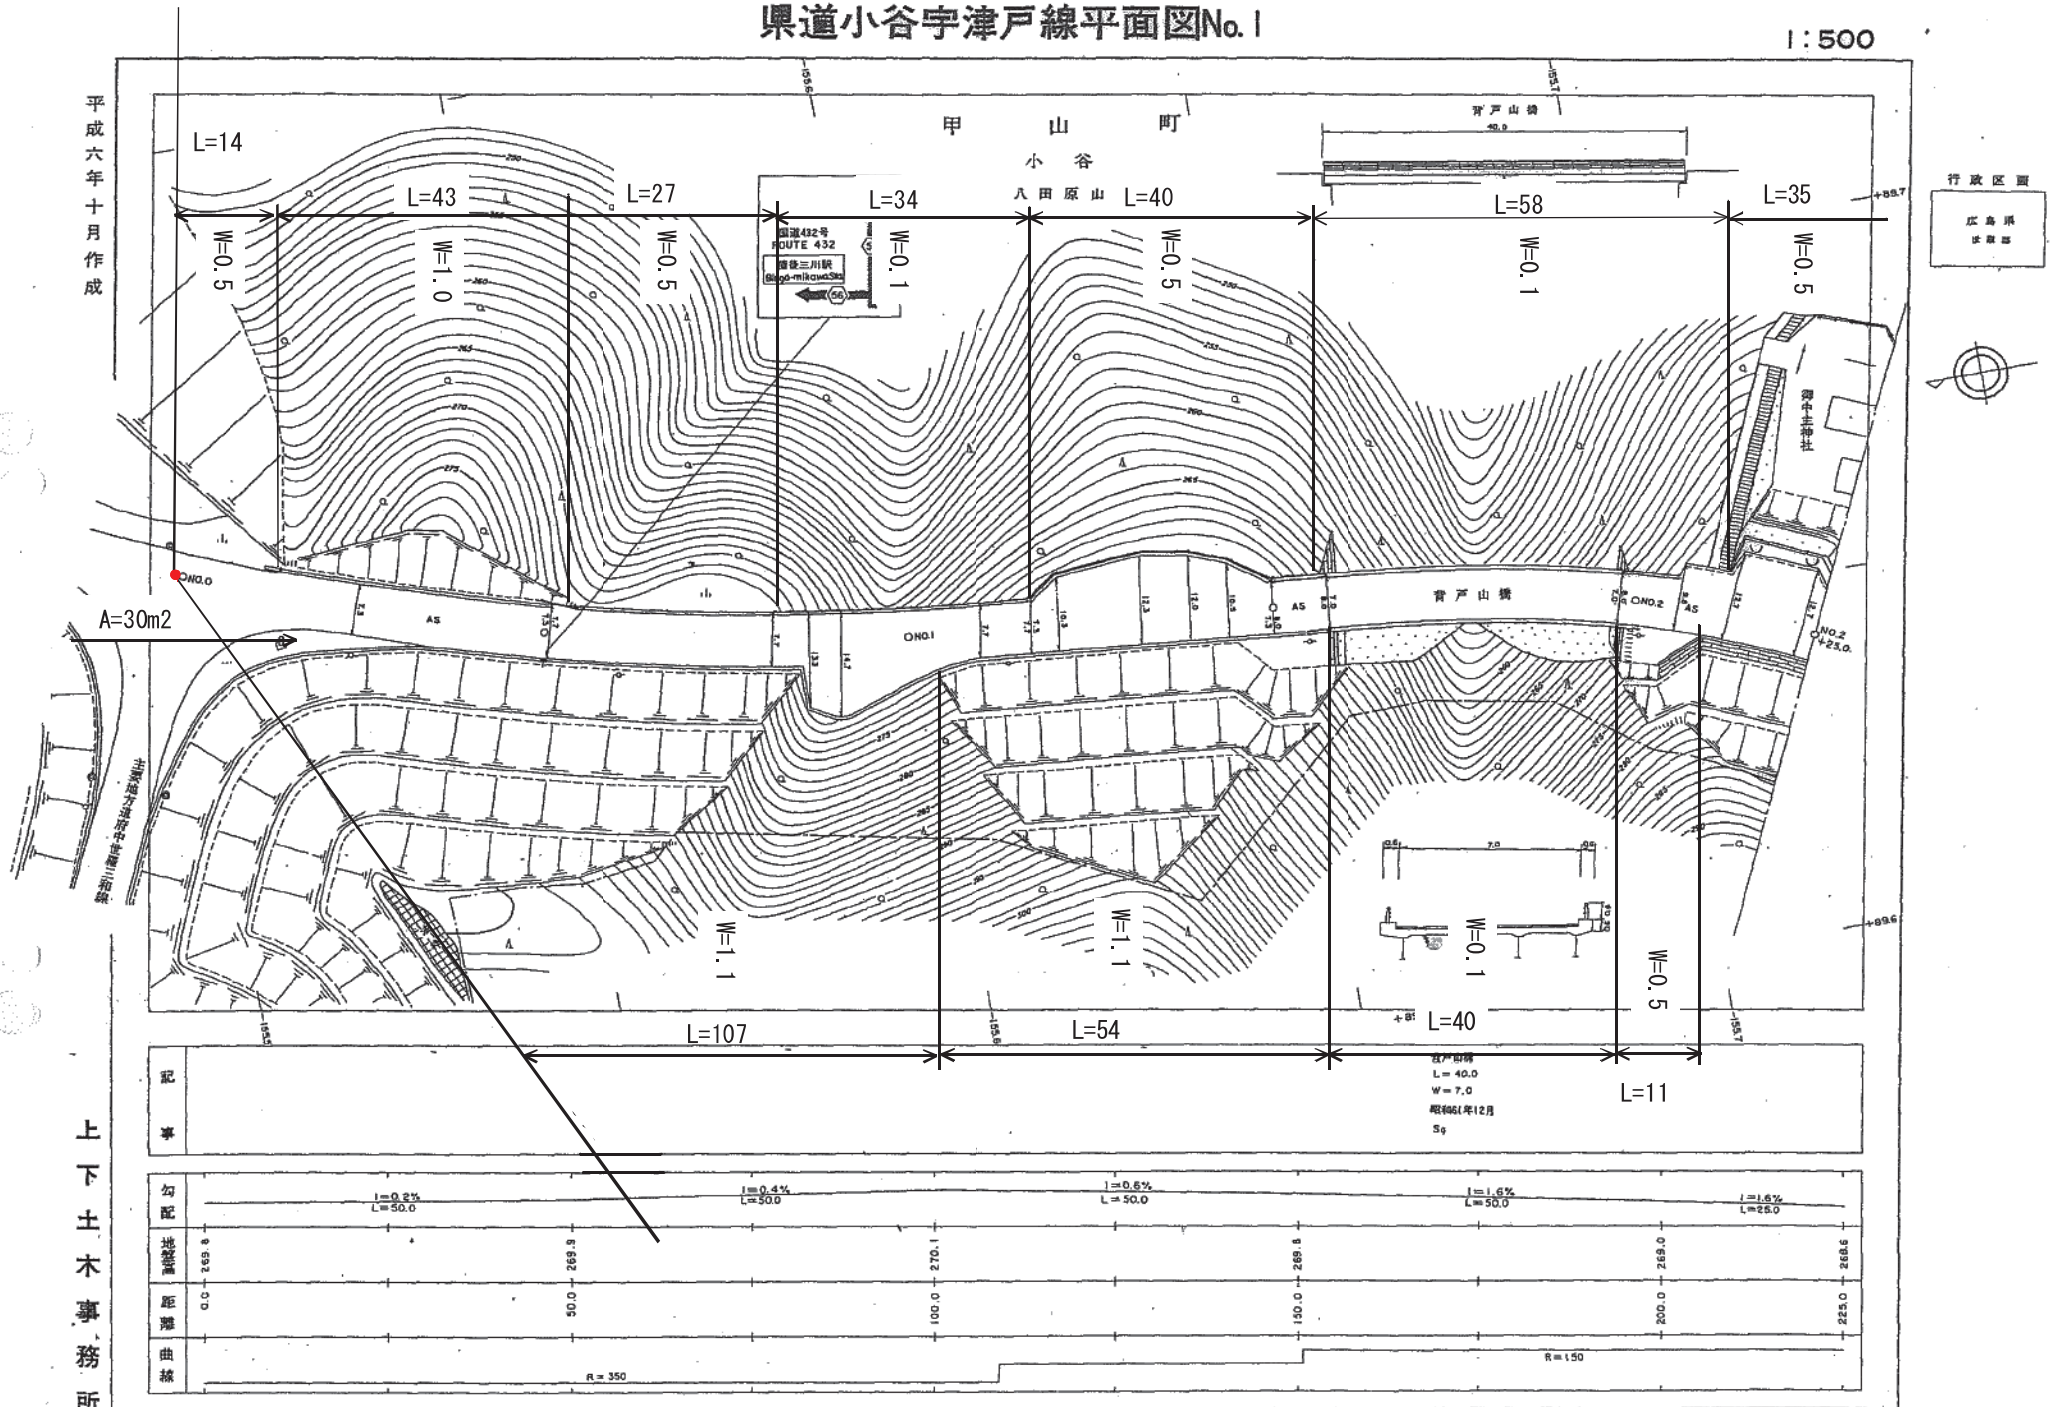

1 : 500

平成六年十月作成

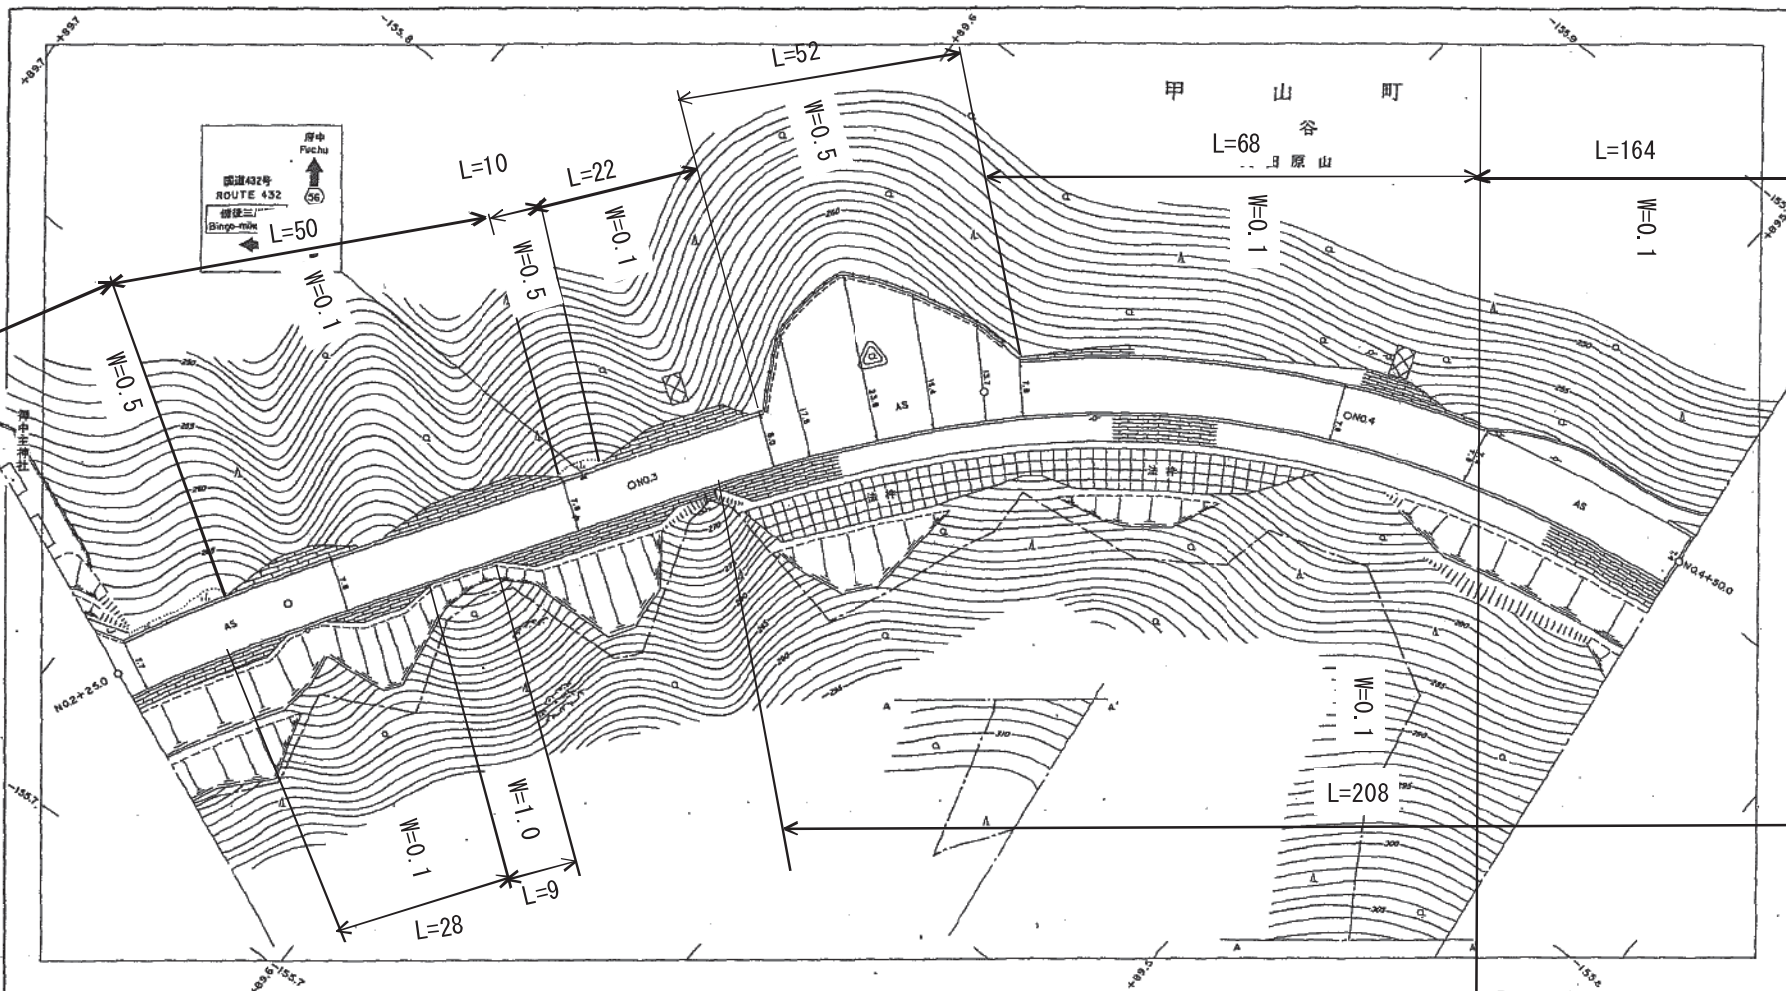

行政区圖

店島



上下土木事務所


記 事					
勾配	$i = 1.5\%$ $L = 250$	$i = 5.0\%$ $L = 50.0$	$i = 5.0\%$ $L = 30.0$	$i = 5.0\%$ $L = 50.0$	$i = 5.0\%$ $L = 50.0$
減速	266.6	263.2	268.5	264.0	268.0
距離	225.0	250.0	300.0	350.0	400.0
曲線	$R = 150$			$R = 130$	

県道小谷宇津戸線平面図No.3

1:500

平成六年十月作成

行政区域
広島県

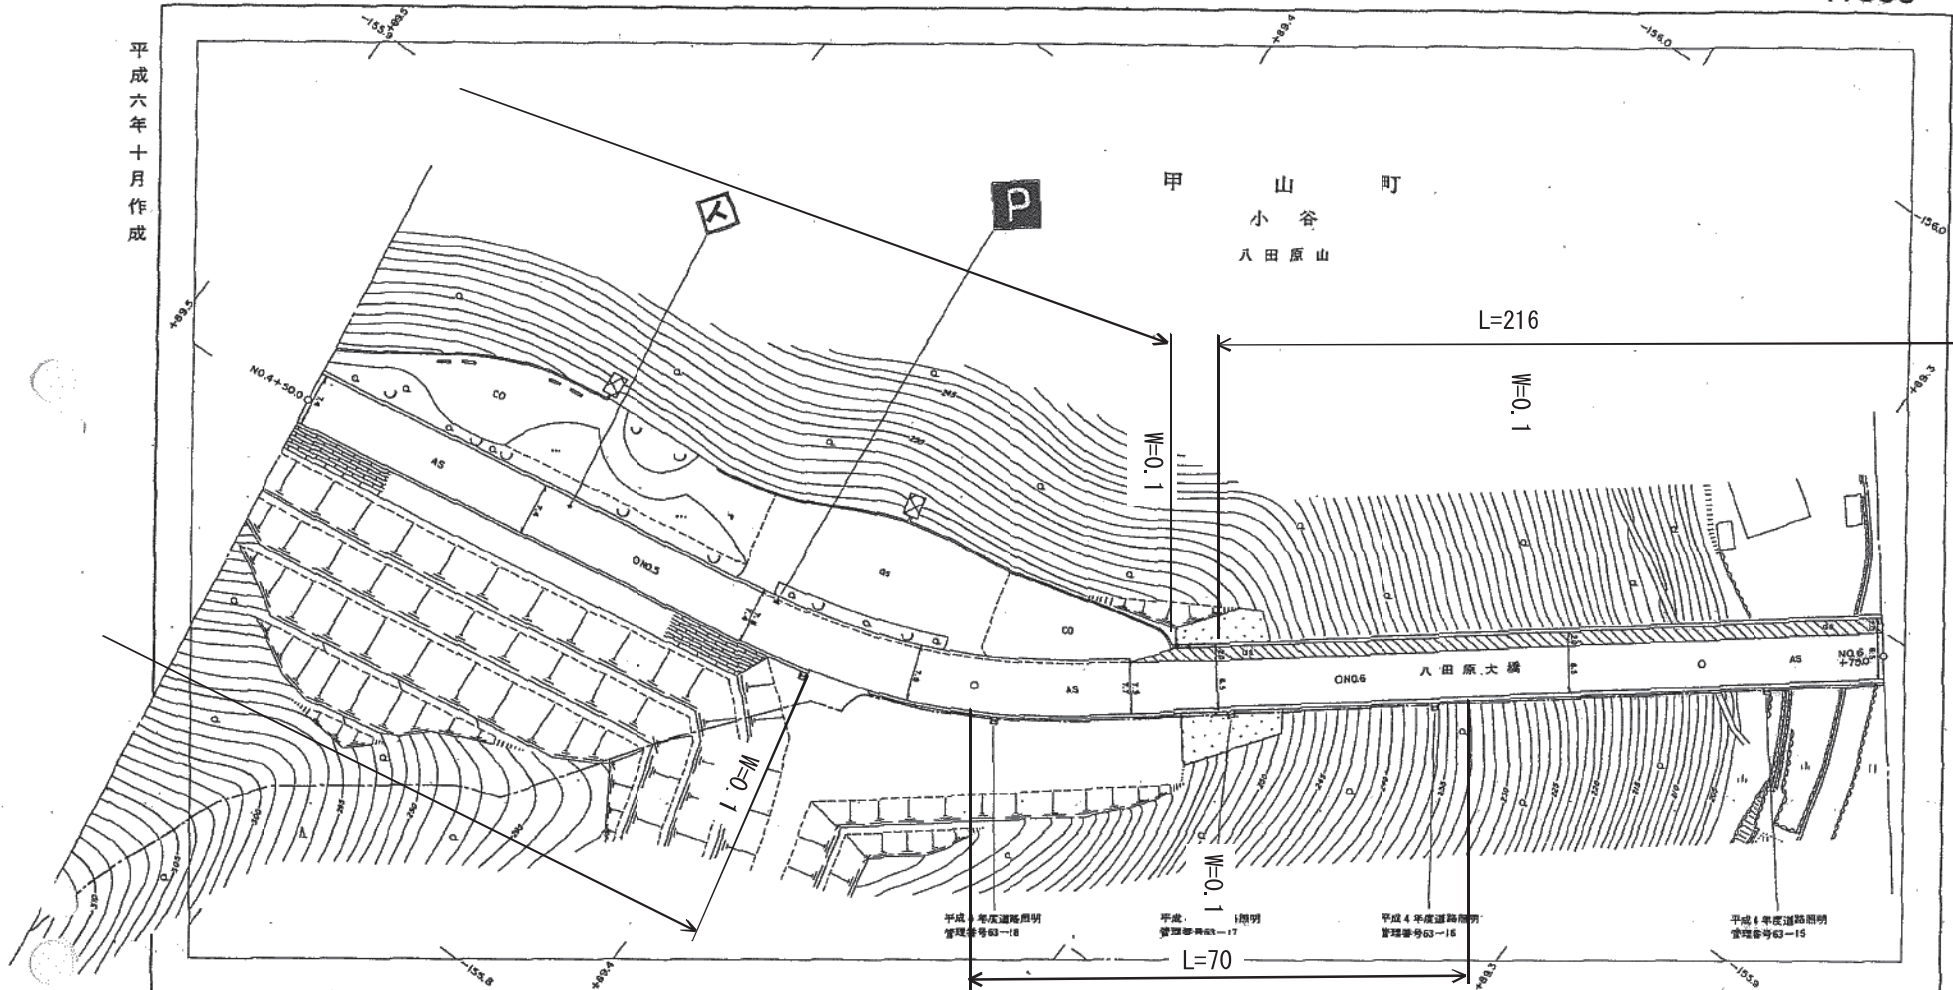

記	八田原大橋 L=230.0 W=6.5 (歩2.0) 平成4年3月 SUS				
勾配	L=4.8% L=50.0	L=1.2% L=50.0	L=0.0% L=50.0	L=0.0% L=50.0	L=0.0% L=25.0
距離	253.0	256.6	256.0	255.0	255.0
距離	450.0	500.0	550.0	600.0	675.0
曲線	R=130	R=70			


上下土木事務所

1:500

平成六年十月作成

行政区划

広島県

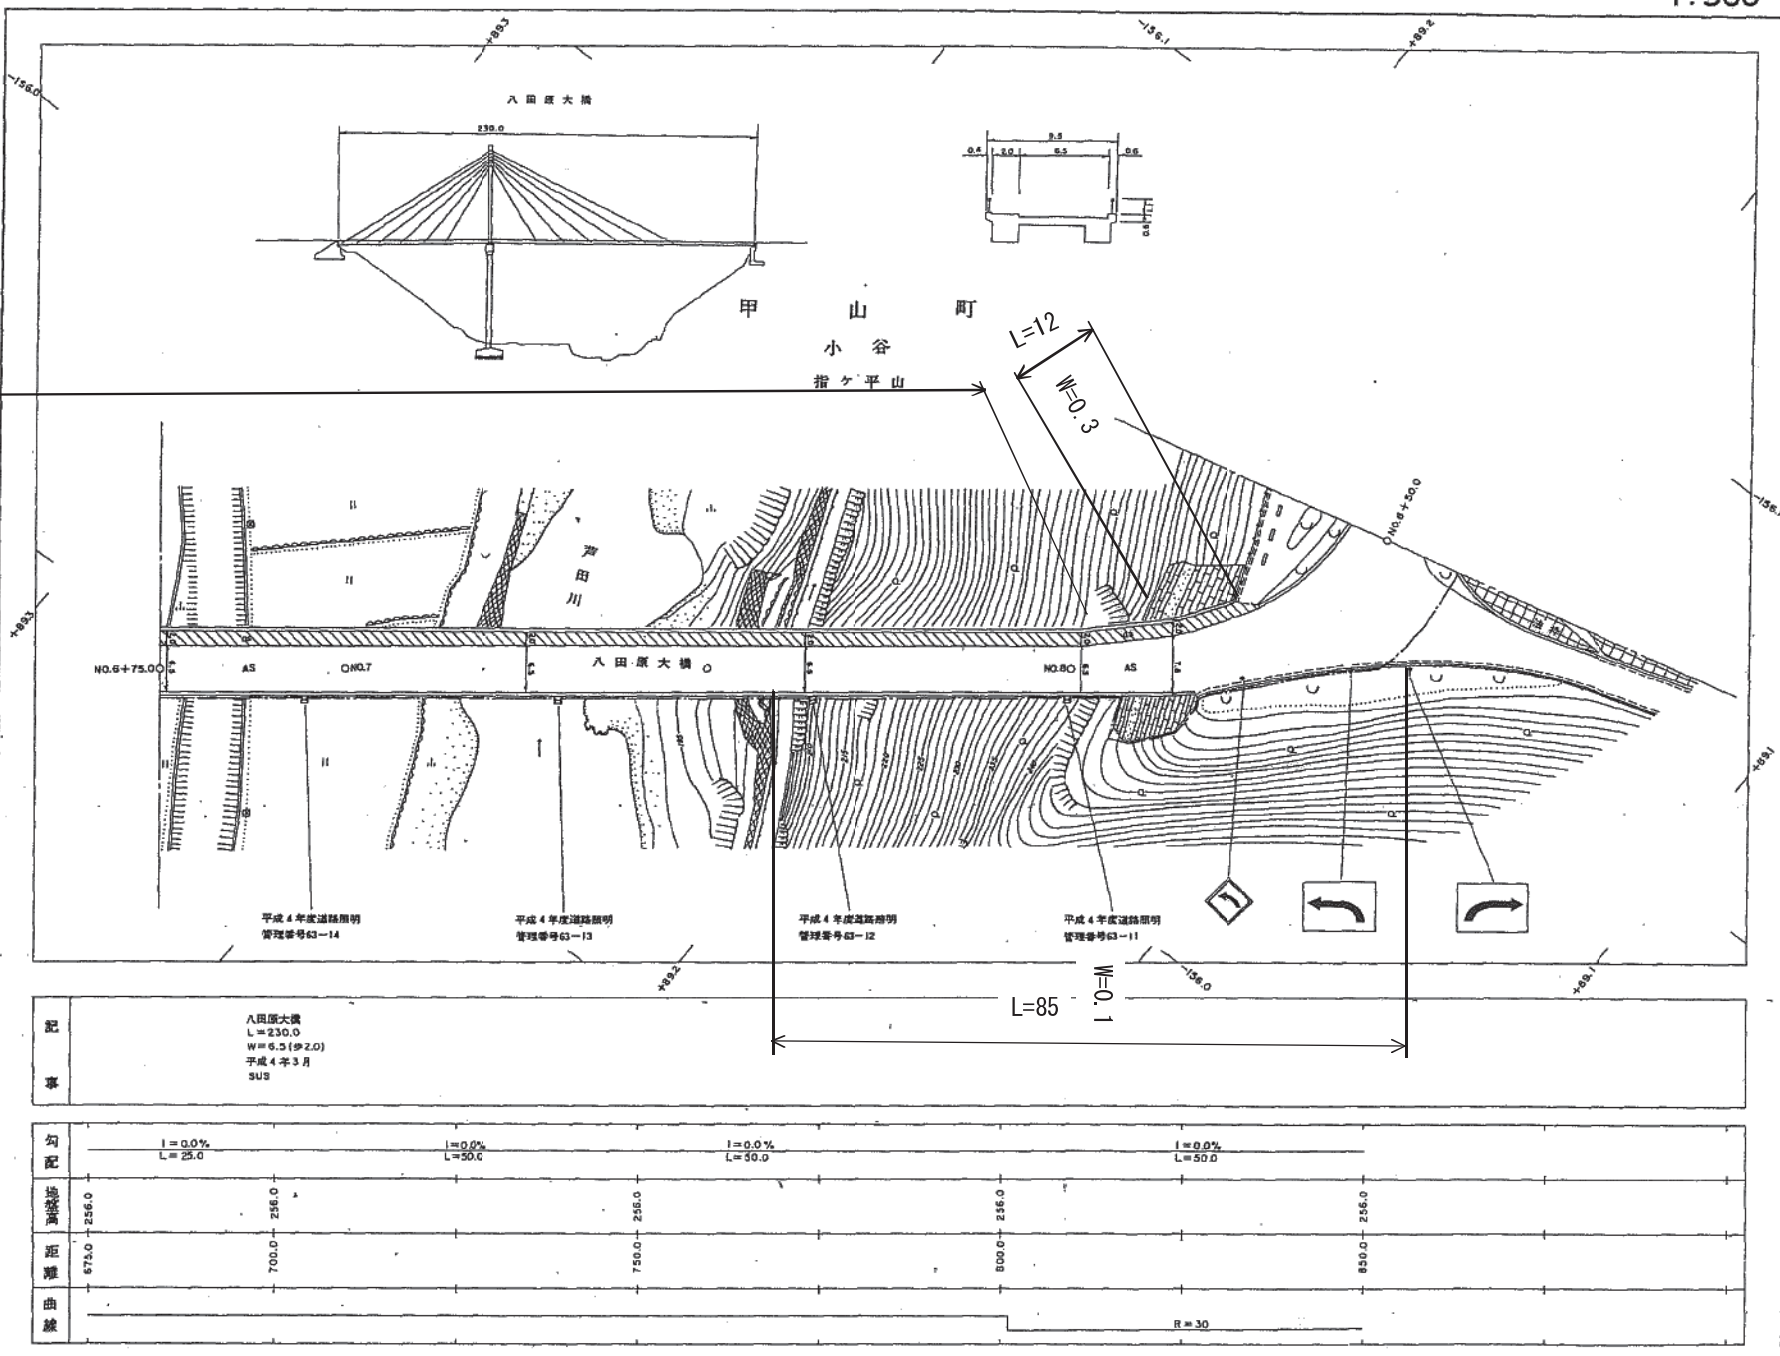


上下土木事務所

県道小谷宇津戸線平面図 No. 6

1:500

平成
二年
三月
修正

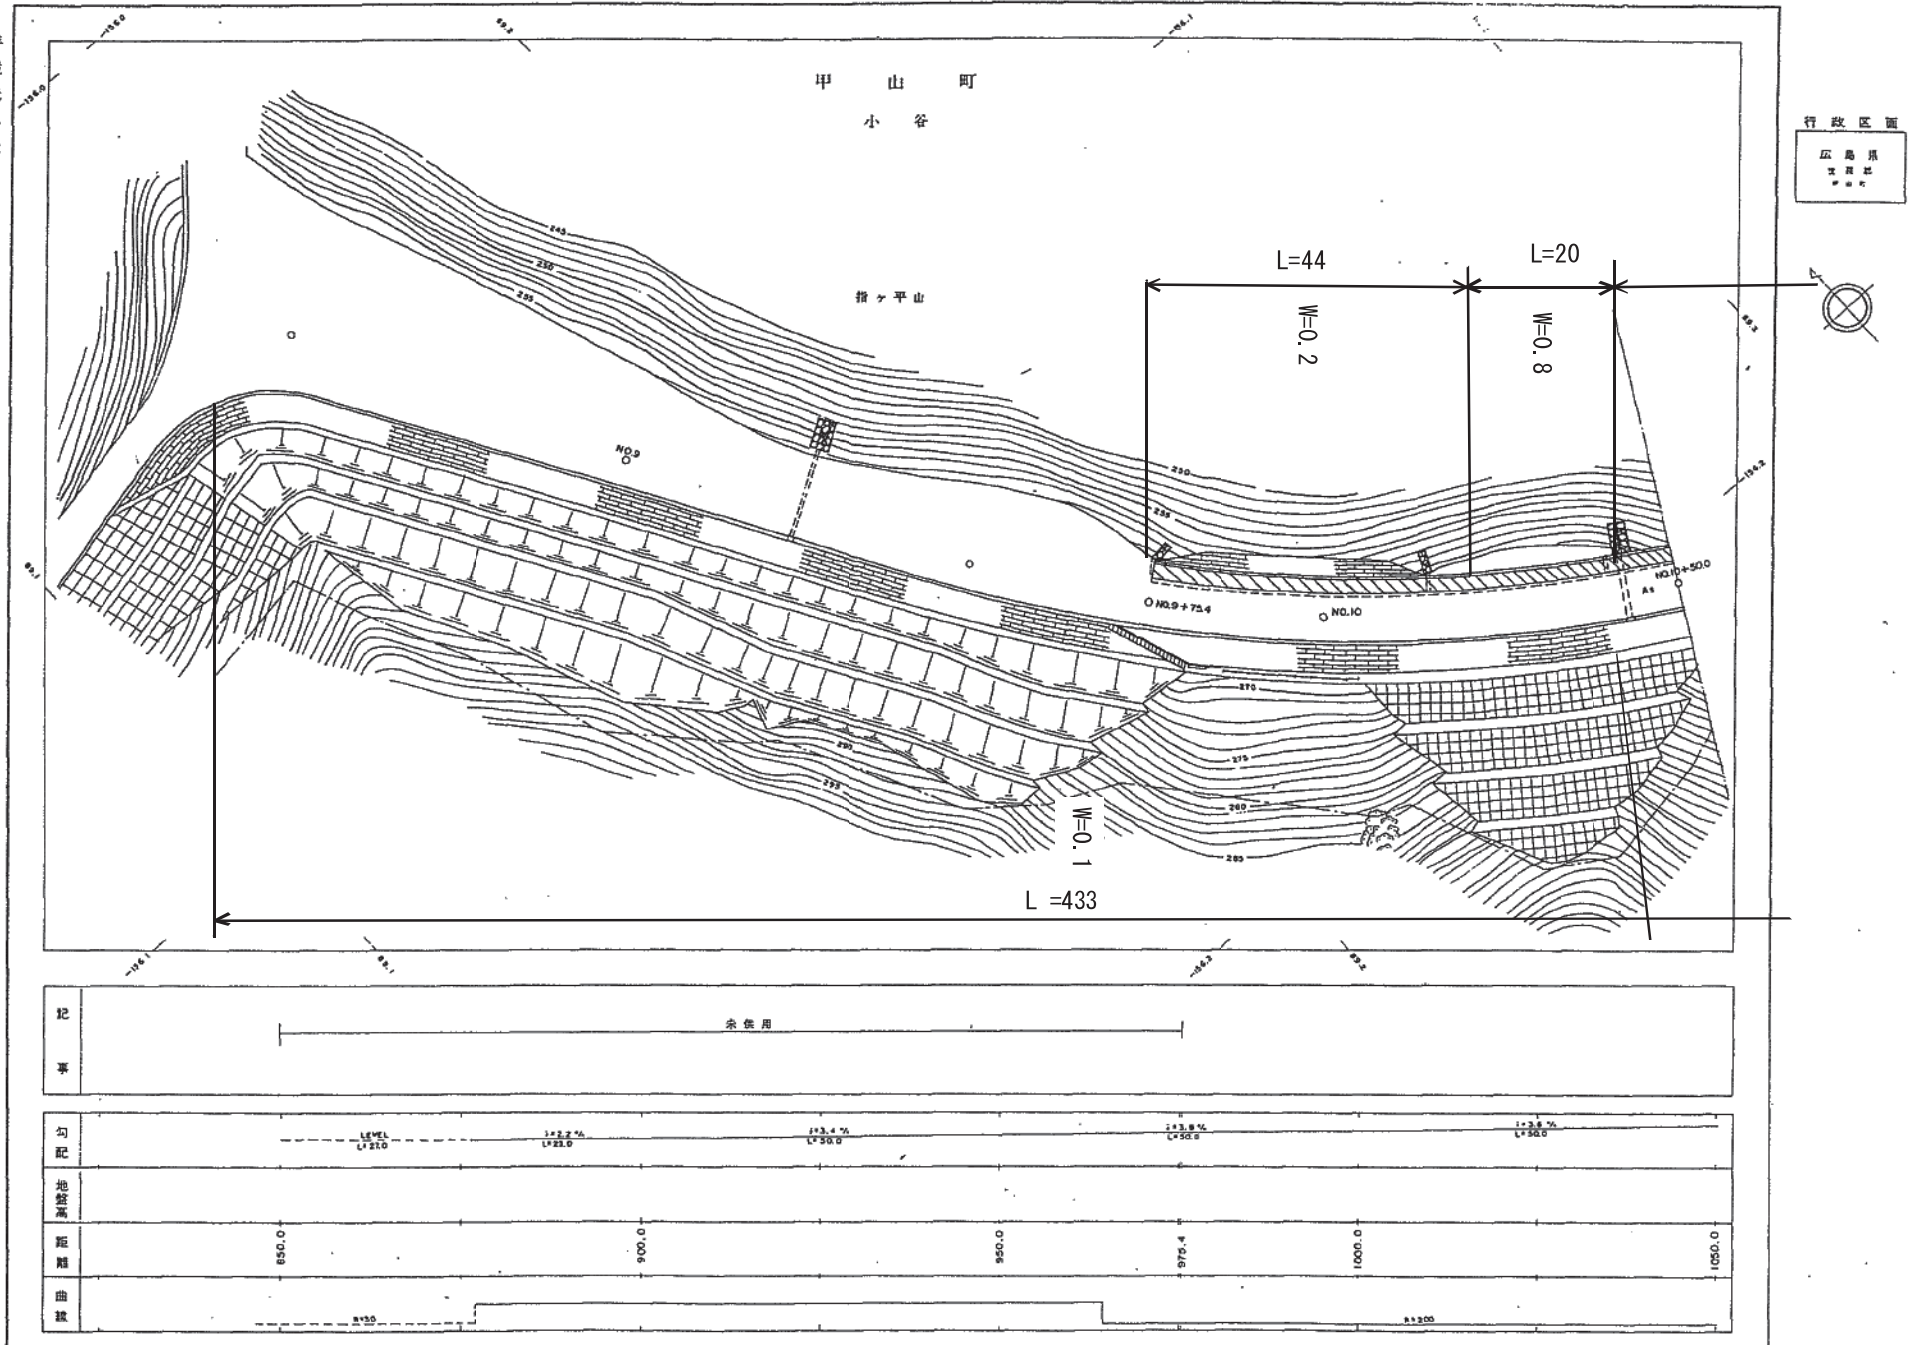

上下
土木
事務所

県道小谷宇津戸線平面図 No. 7


1 : 500

行政區圖





平成元年六月

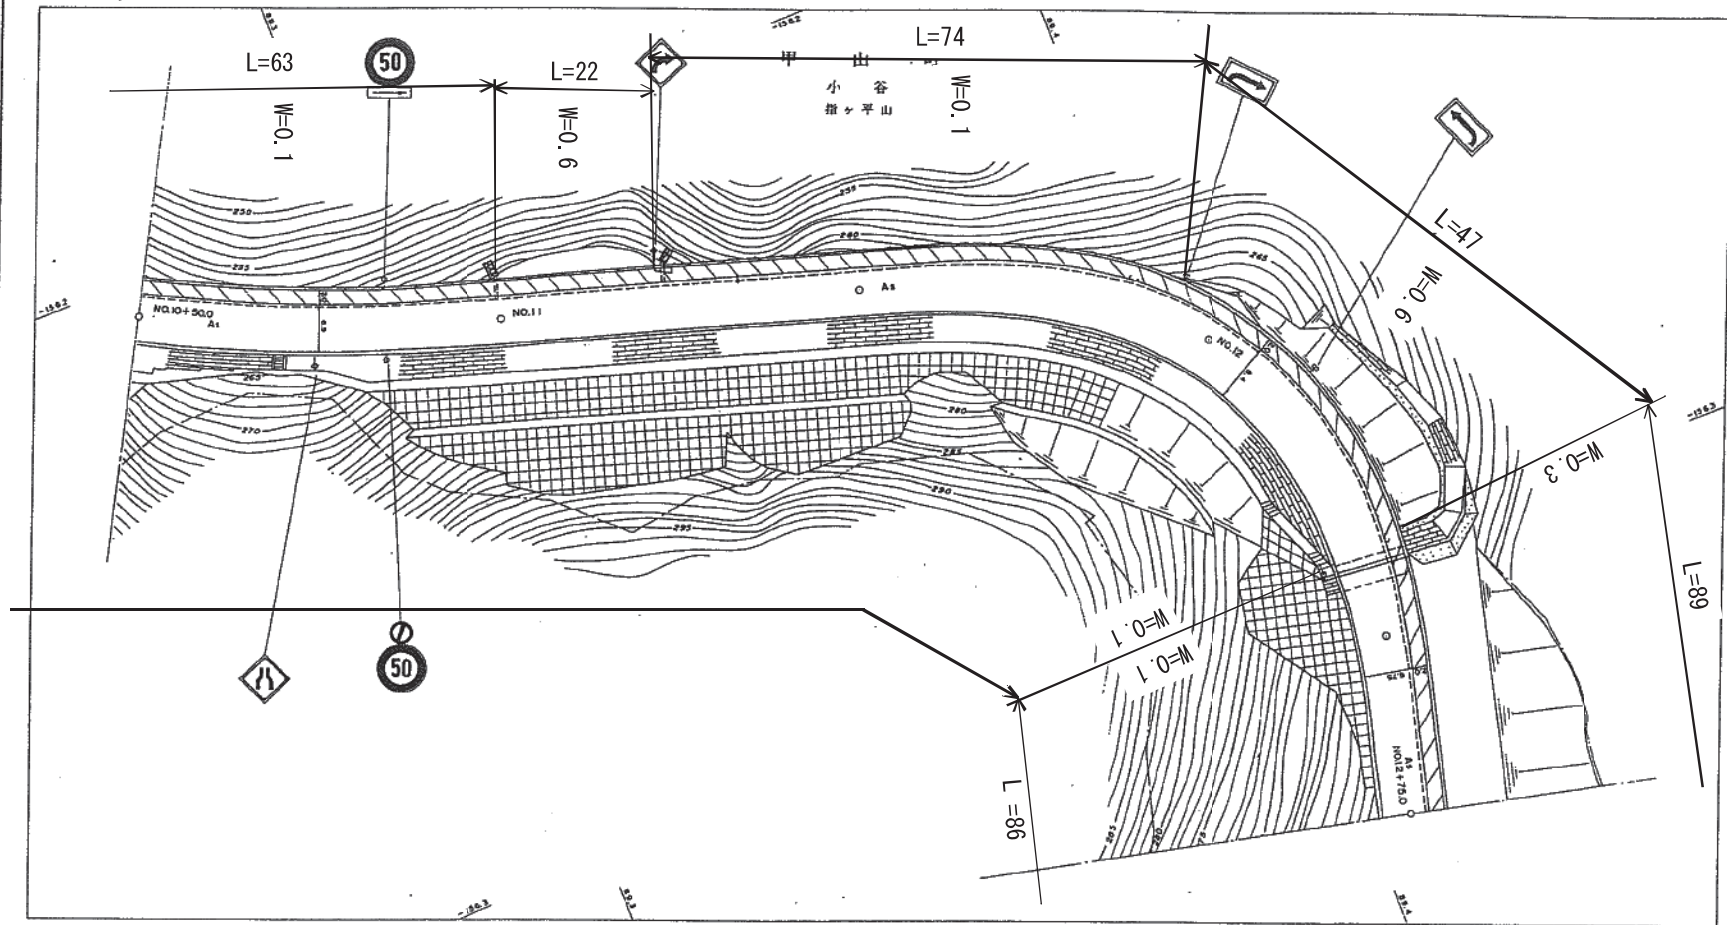

記事

W = 8.75
L = 80.0
K

勾



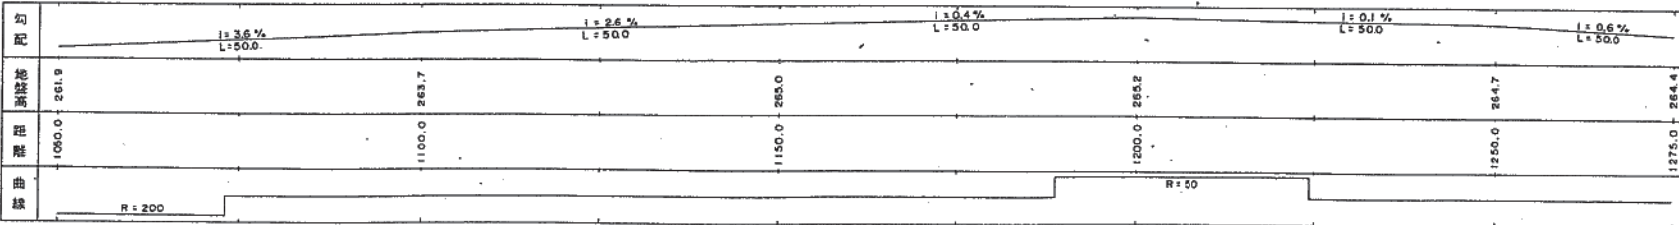


上下土木事務所

県道小谷宇津戸線平面図 No.8

1:500

行政区画

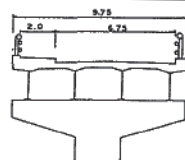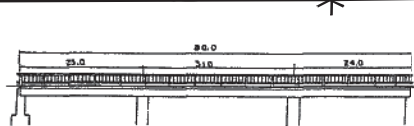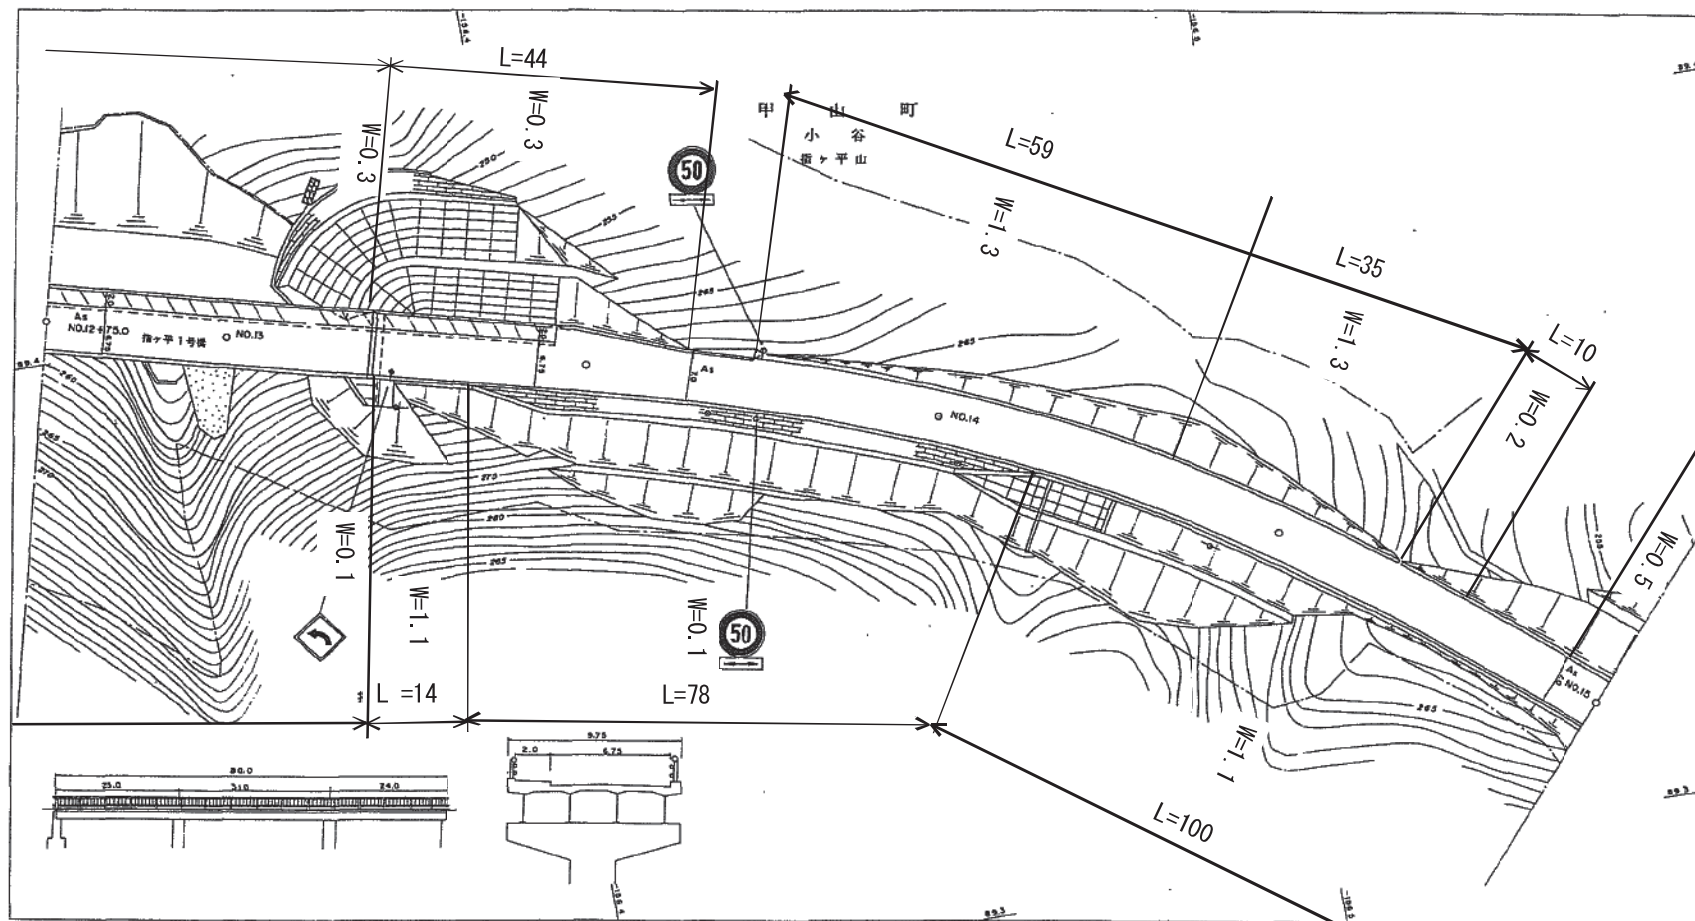

記	<p>指ヶ平1号橋 $W = 8.75$ $L = 80.0$ K</p>				
事					
勾配	<p>$i = 0.0\%$ $L = 50.0$</p> <p>$i = 1.4\%$ $L = 50.0$</p> <p>$i = 1.0\%$ $L = 50.0$</p> <p>$i = 1.2\%$ $L = 50.0$</p> <p>$i = 1.2\%$ $L = 50.0$</p>				
地盤高	254.4	254.1	253.4	252.9	252.3
距離	1273.0	1300.0	1350.0	1400.0	1450.0
曲線	$R = 250$				

平成元年六月

上下土木事務所

県道小谷宇津戸線平面図 No. 9


1:500

行政區面




平成元年六月

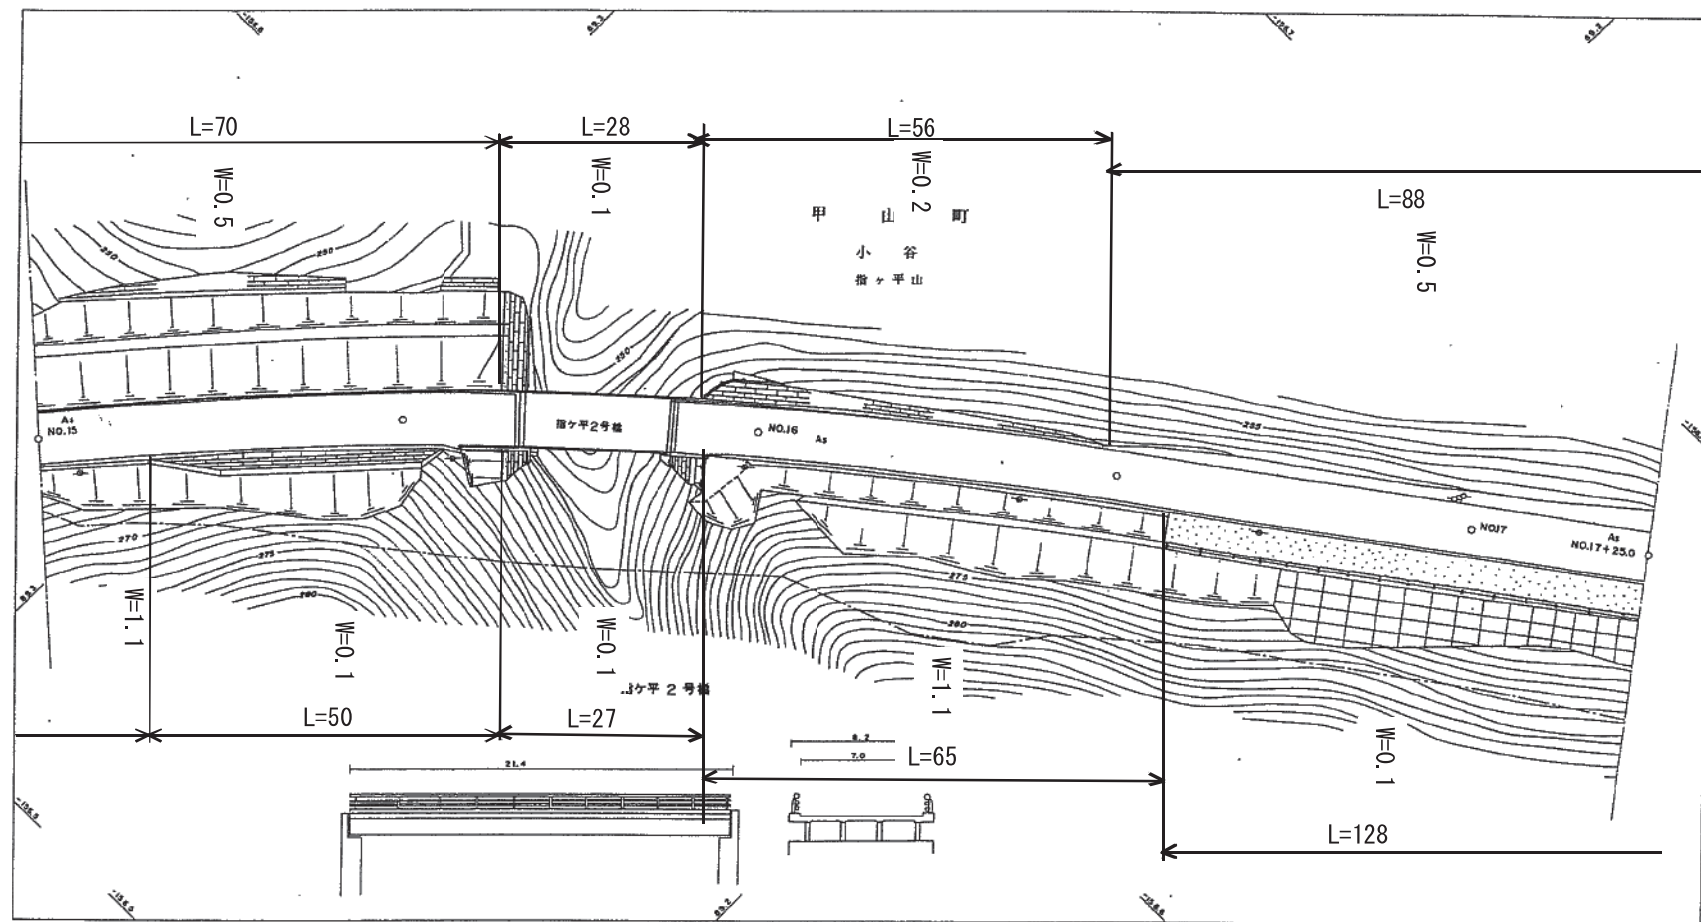


上下土木事務所

记事	<div style="text-align: center;"> 第 2 号橋 L=21.4 W=7.0 K </div>									
勾配	<div style="display: flex; justify-content: space-between;"> $i=1.2\%$ L=50.0 $i=1.2\%$ L=50.0 $i=1.8\%$ L=50.0 $i=3.0\%$ L=50.0 $i=2.8\%$ L=25.0 </div>									
地盤高	261.7		261.1		260.5		259.6		258.1	257.4
距離	1500.0		1350.0		1600.0		1650.0		1700.0	1725.0
曲線	R=550									

県道小谷宇津戸線平面図 No. 10

1:500

行政区画

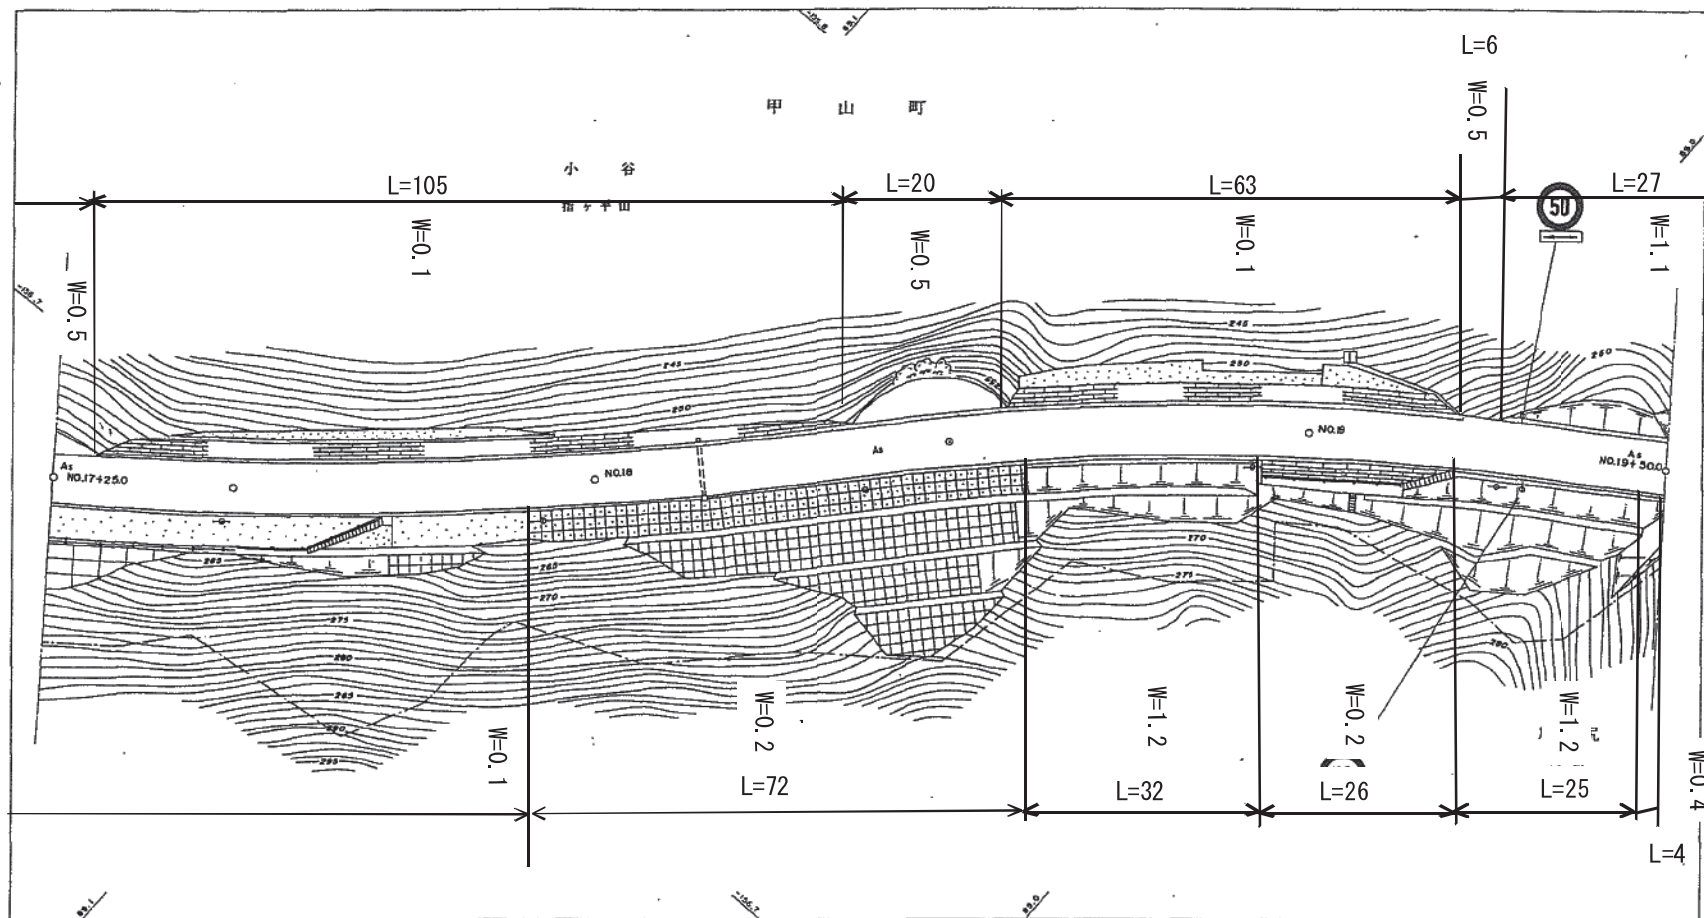

記号	勾配	地盤高	距離	曲線
	1:3.2% L=25.0	257.4	1725.0	R=500
	1:1.6% L=50.0	256.6	1750.0	
	LEVEL L=25.0	255.7	1800.0	
	1:1.6% L=25.0	255.2	1825.0	
	1:1.0% L=50.0	255.1	1850.0	R=345
	1:1.2% L=50.0	255.2	1900.0	
		255.2	1925.0	

平成元年六月

上下土木事務所


県道小谷宇津戸線平面図 No. 11

1:500

行政区画
市界
町界
村界



平成元年六月

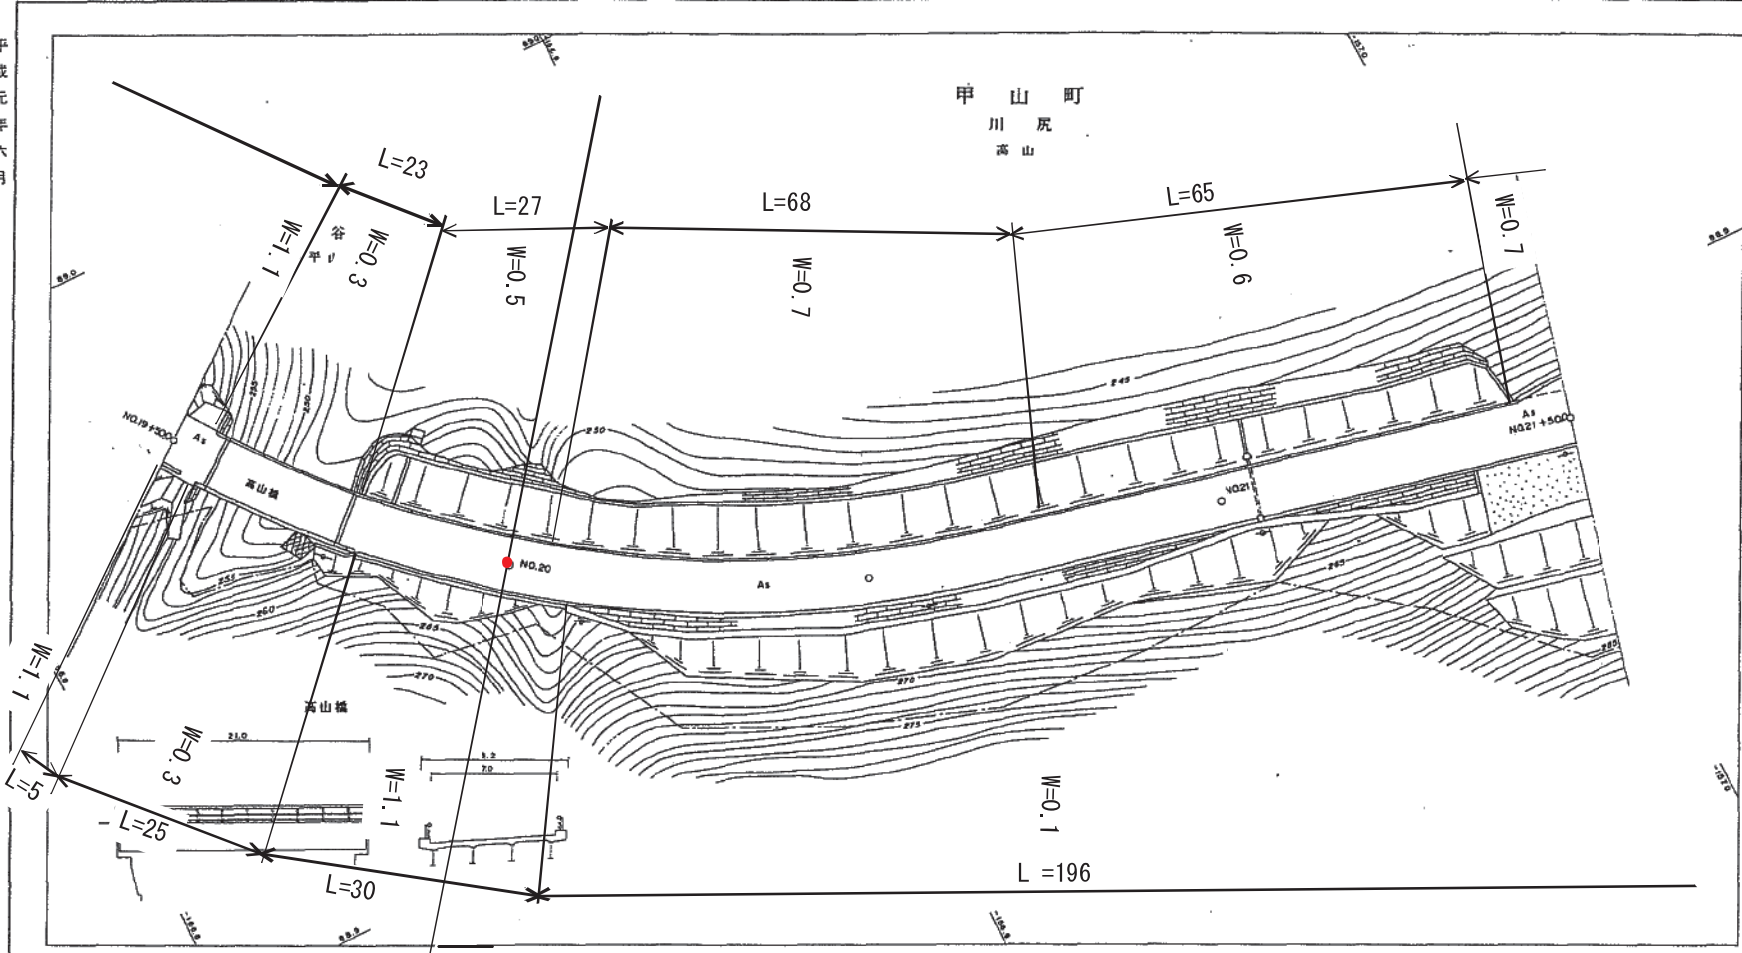


記	高山橋 L=21.0 W=7.0 K
勾配	1+1.2% L=50.0
曲線	R=150


上下土木事務所

県道小谷宇津戸線平面図 No. 12

1:500

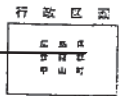

平成元年六月

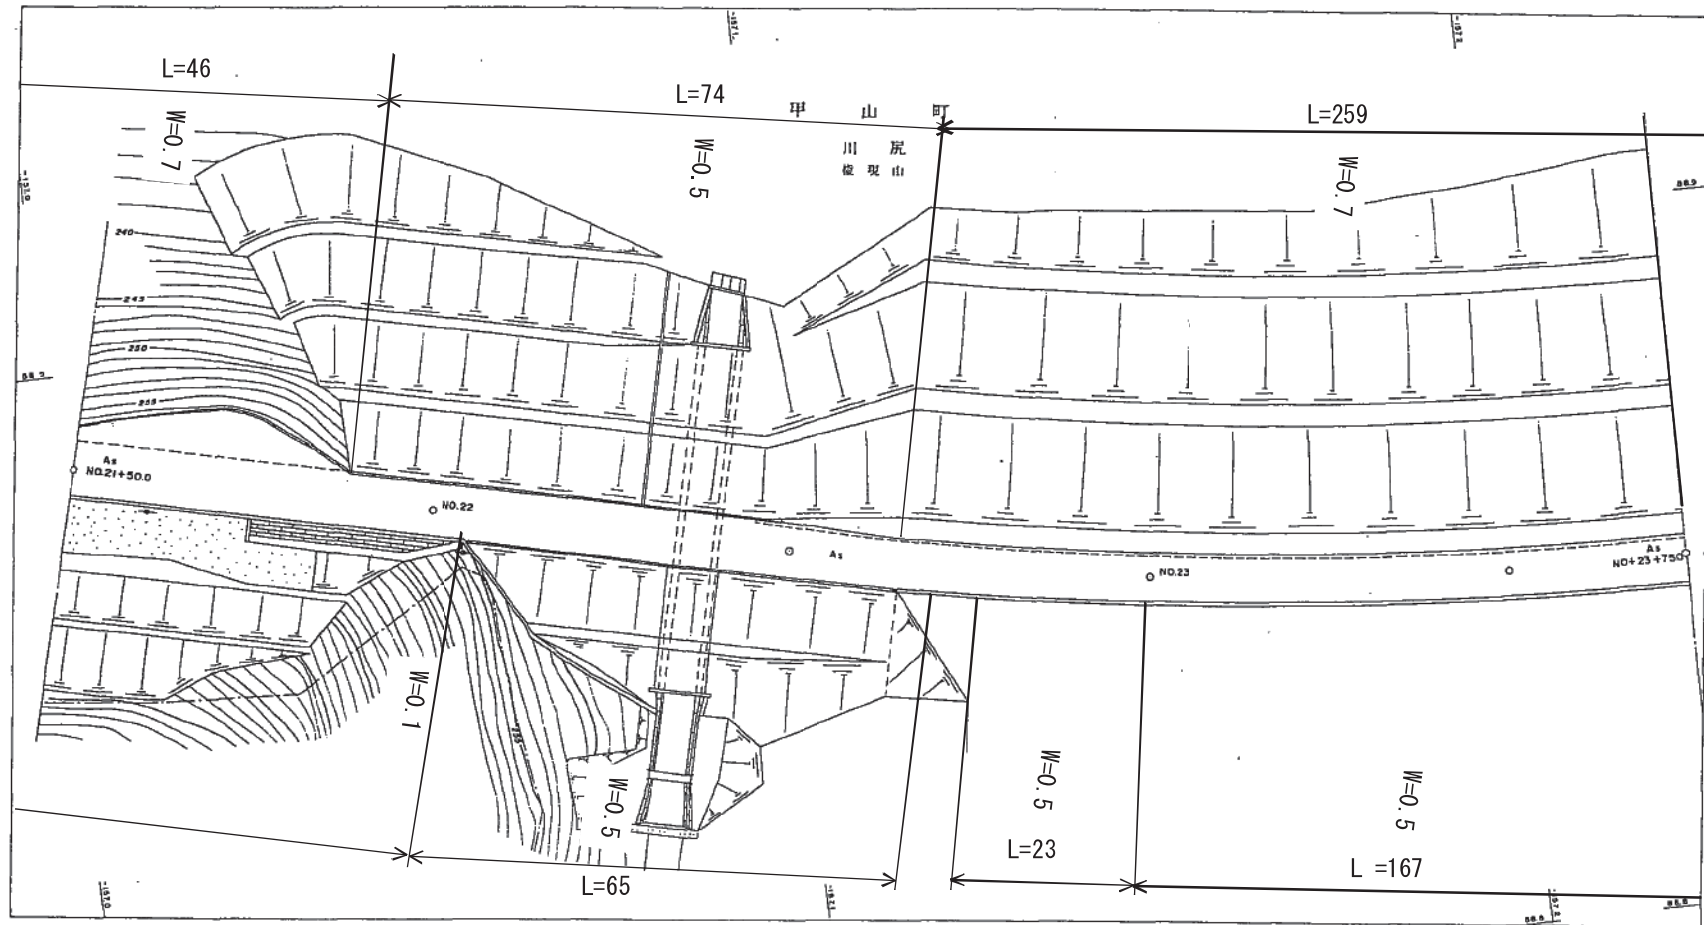


記号	事
勾配	1:1.6% L=50.0
地盤高	255.6
距離	2150.0
曲線	R=550
勾配	1:1.2% L=50.0
地盤高	255.8
距離	2200.0
勾配	1:0.4% L=50.0
地盤高	255.2
距離	2250.0
勾配	LEVEL
地盤高	255.0
距離	2300.0
勾配	1:0.4% L=50.0
地盤高	255.0
距離	2350.0
勾配	1:0.4% L=50.0
地盤高	255.0
距離	2375.0

上下土木事務所

県道小谷宇津戸線平面図 No. 13

1:500

平成元年六月

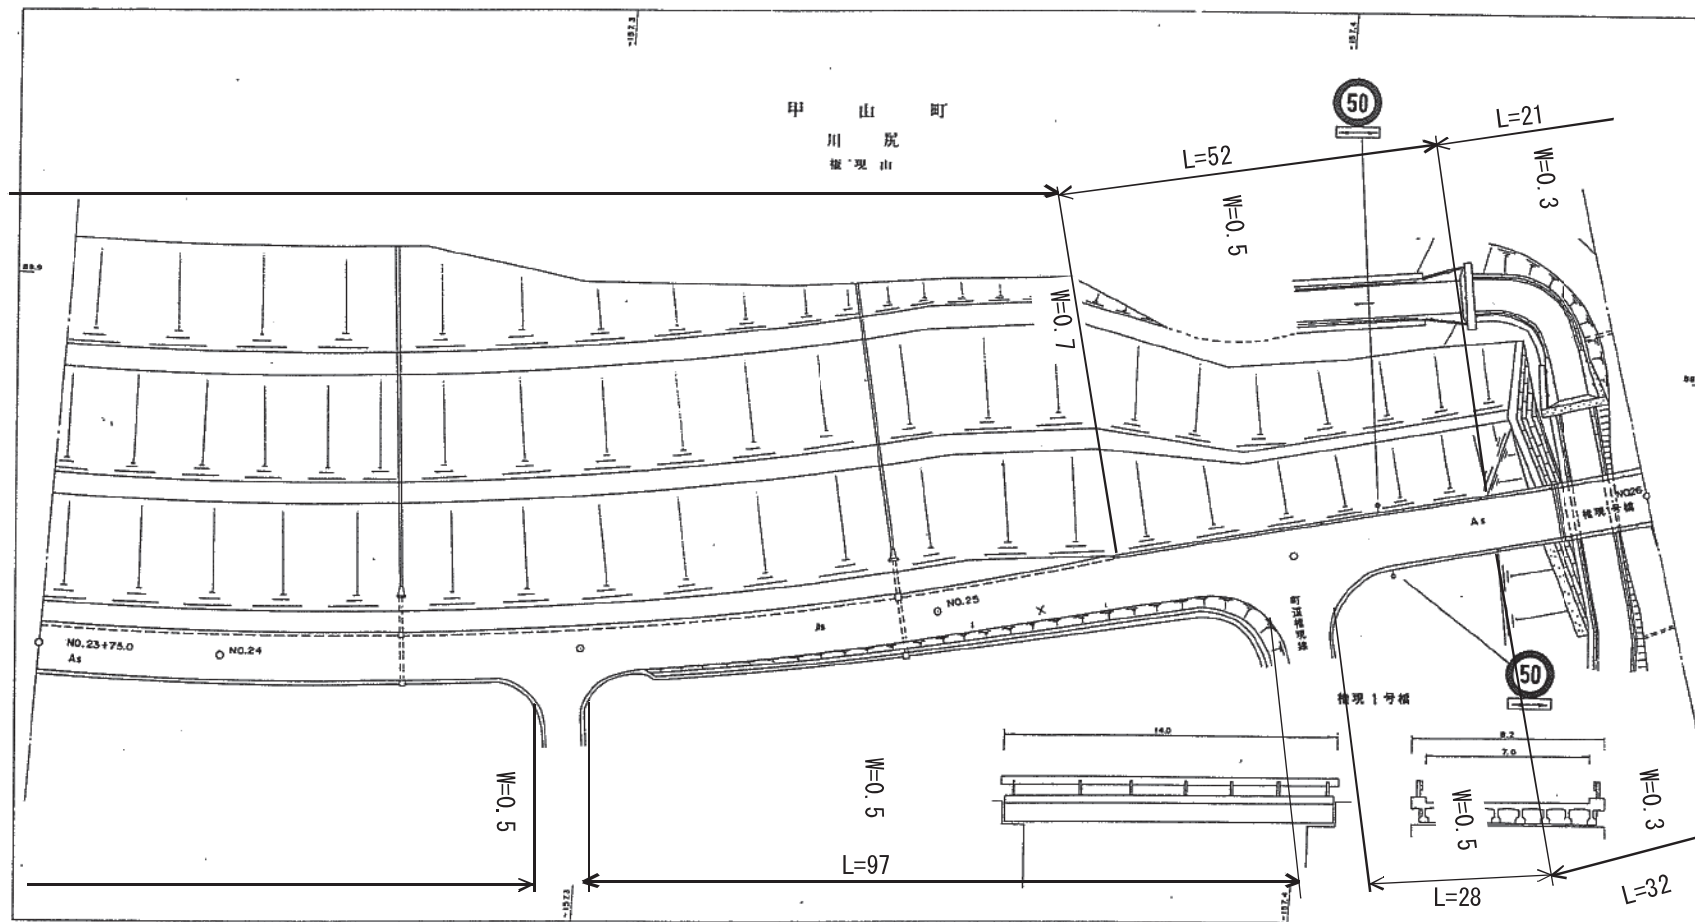


記						
事	権現1号橋 L=14.0 W=7.0					
勾配	LEVEL L=150.0					
距離	2375.0	2400.0	2450.0	2500.0	2550.0	2575.0
曲線	R=550					

上下土木事務所

県道小谷宇津戸線平面図 No.14

1 : 500

平成元年六月

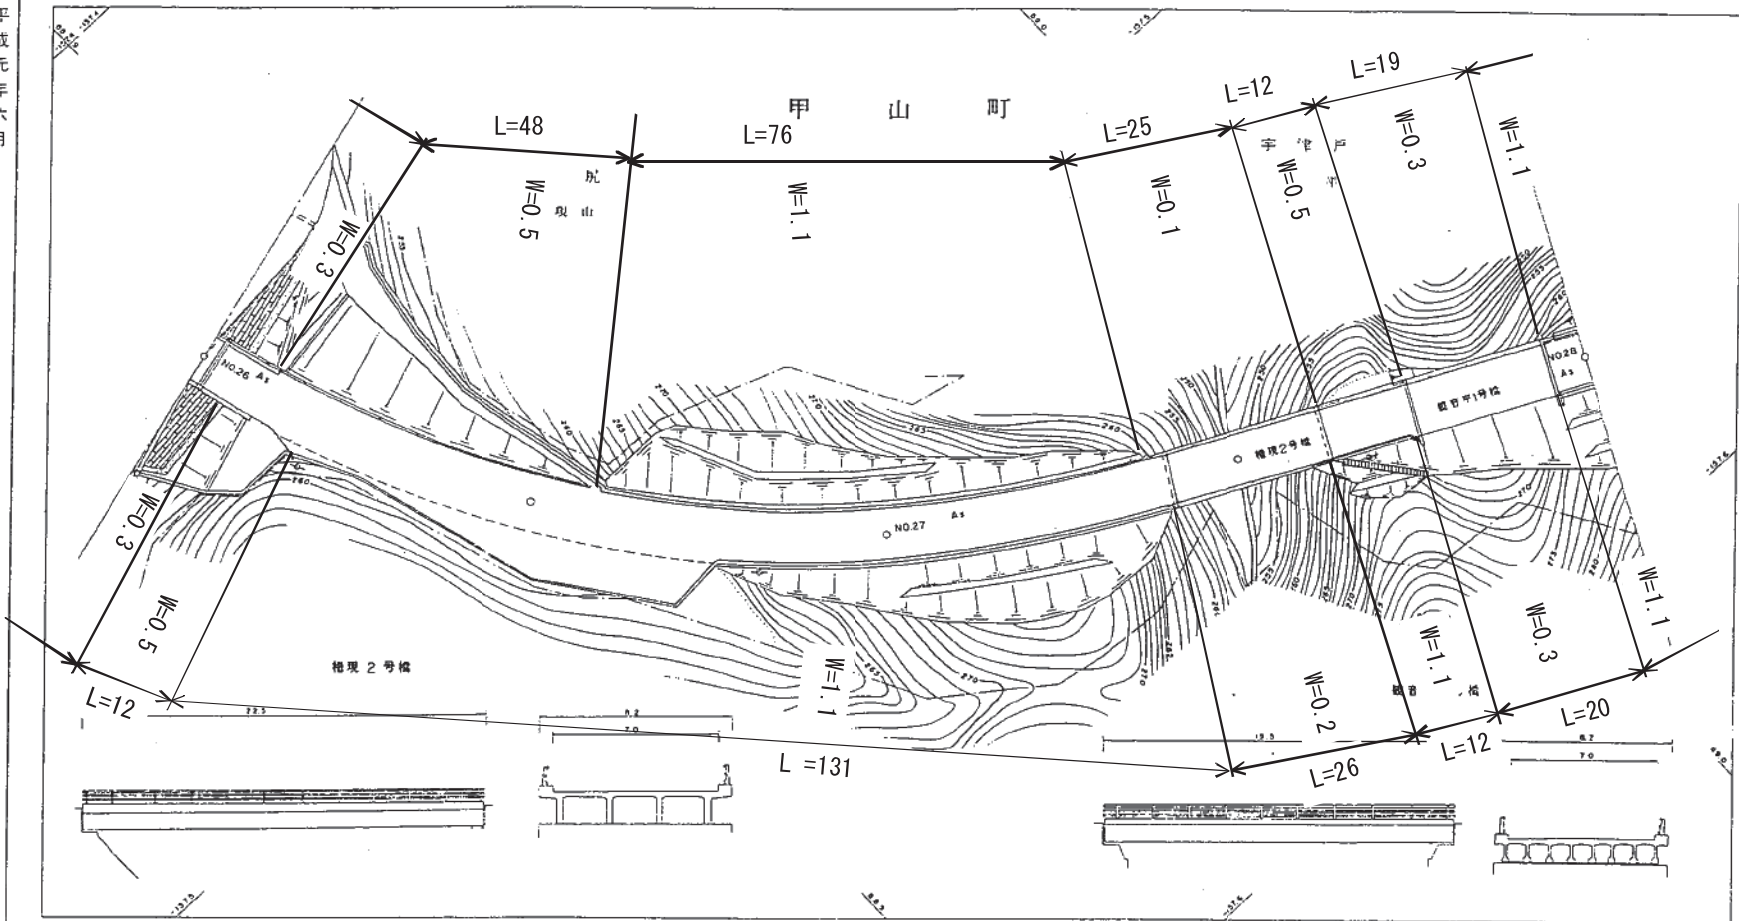

行政区画




上下土木事務所




県道小谷宇津戸線平面図 No. 15

1:500

平成元年六月

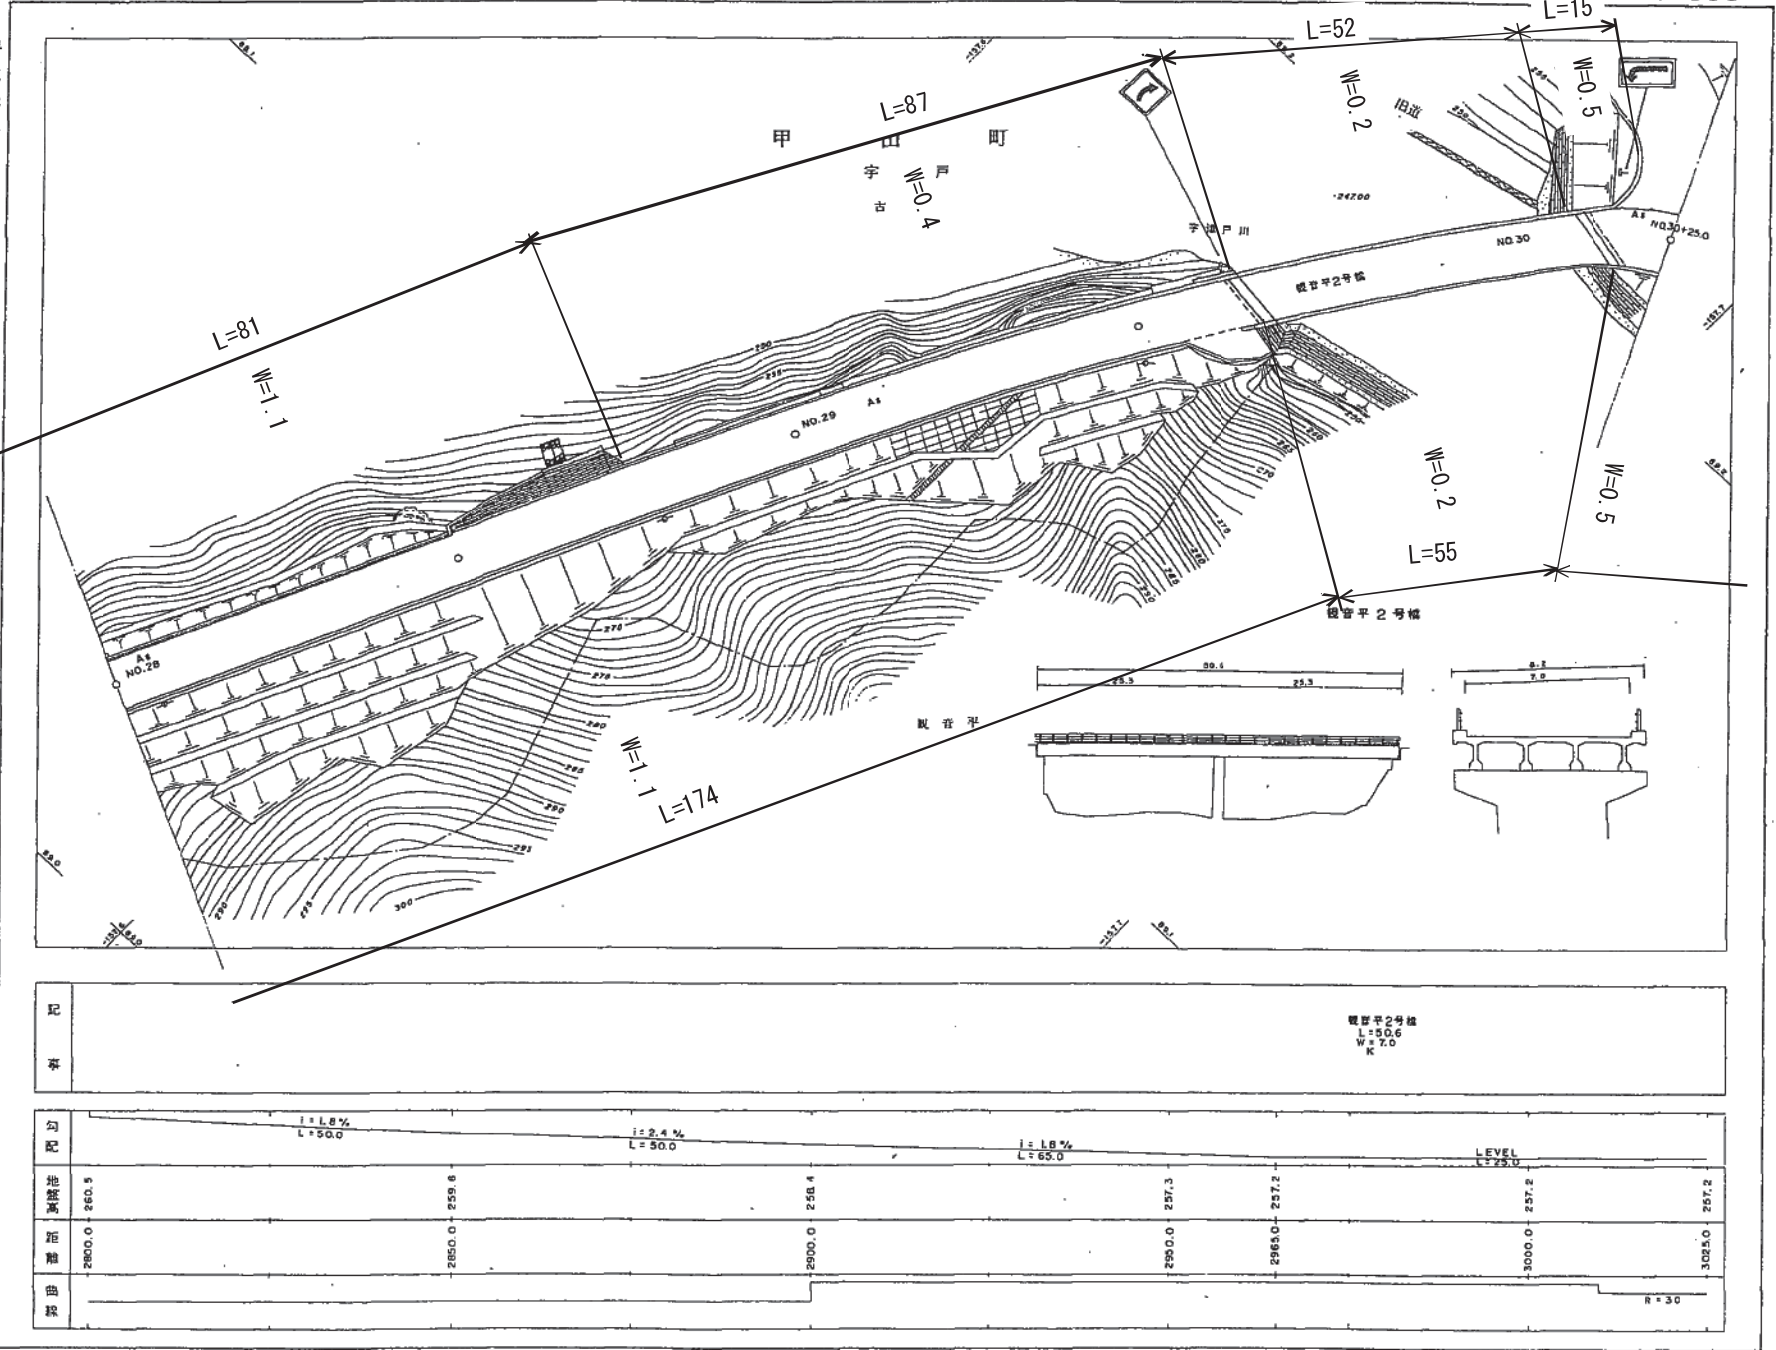

行政区画




上下土木事務所

記	観音平 2号橋 L=50.6 W=7.0 K					
勾配	LEVEL L=25.0					
距離	2800.0	2850.0	2900.0	2950.0	2965.0	3000.0
曲線	R=30					

県道小谷宇津戸線平面図 No. 16

1:500

平成元年六月
平成四年三月修正

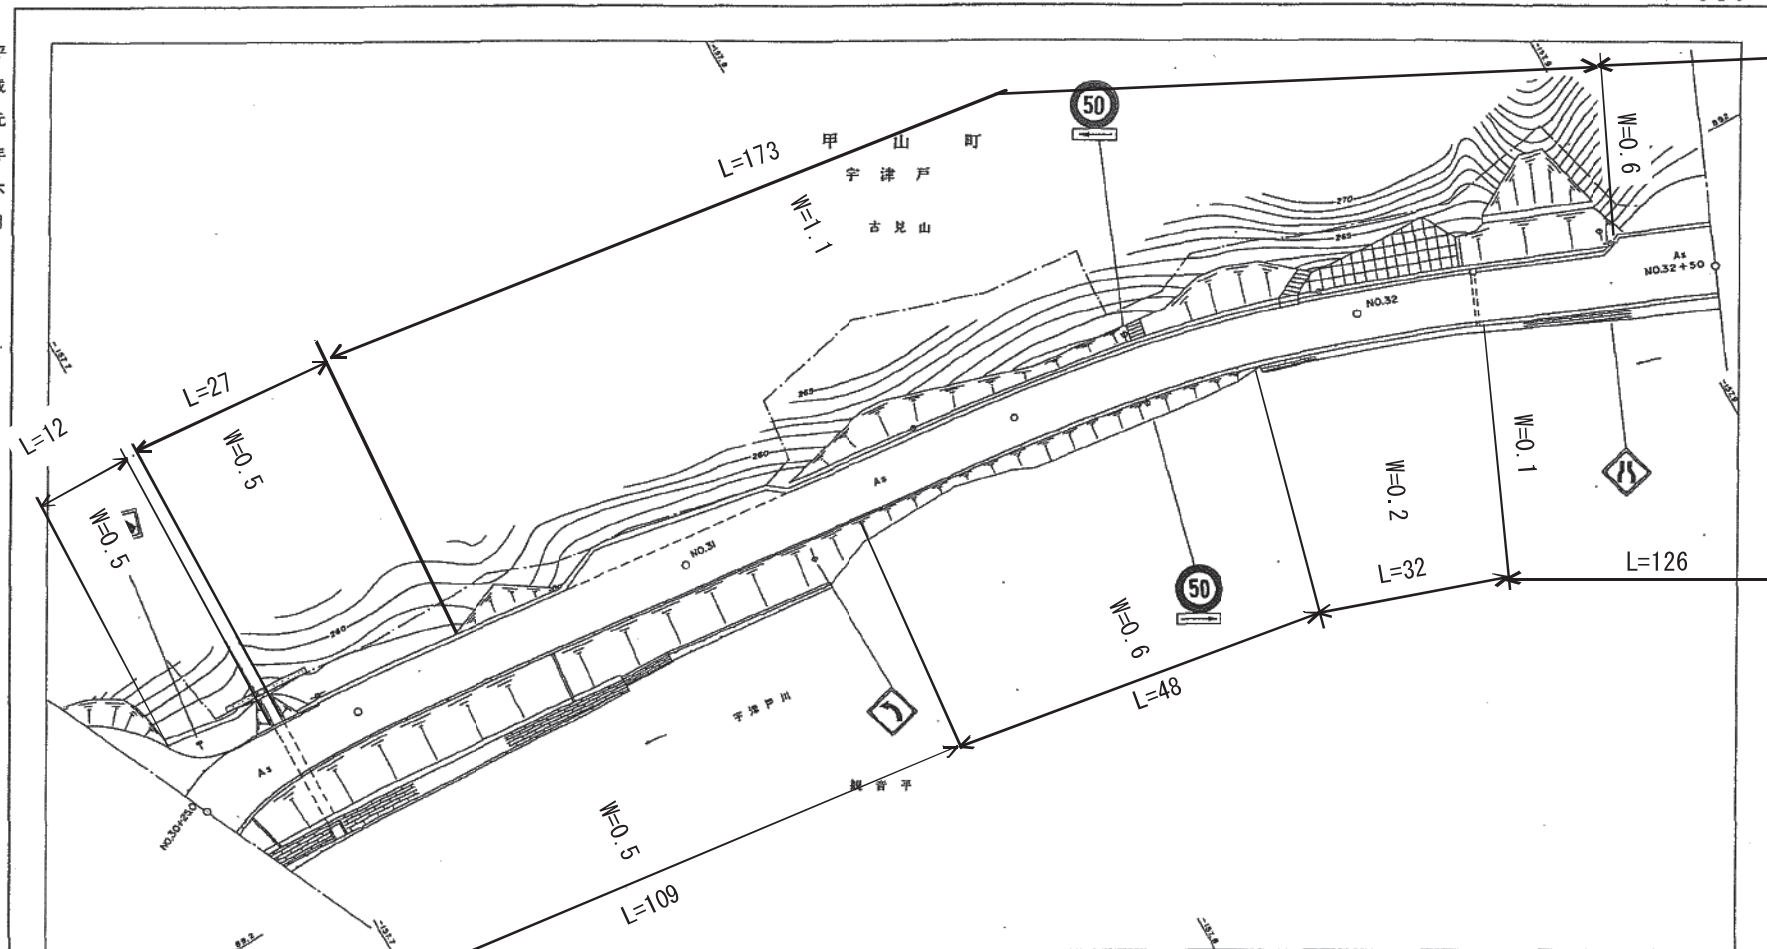

行政区画

広島県
佐伯市
甲山町



上下土木事務所


記事	
勾配	LEVEL L = 250.0
地盤高	257.2
距離	3025.0
曲線	R = 200

X-11

県道小谷宇津戸線平面図 No.17

1:500

平成四年三月作成

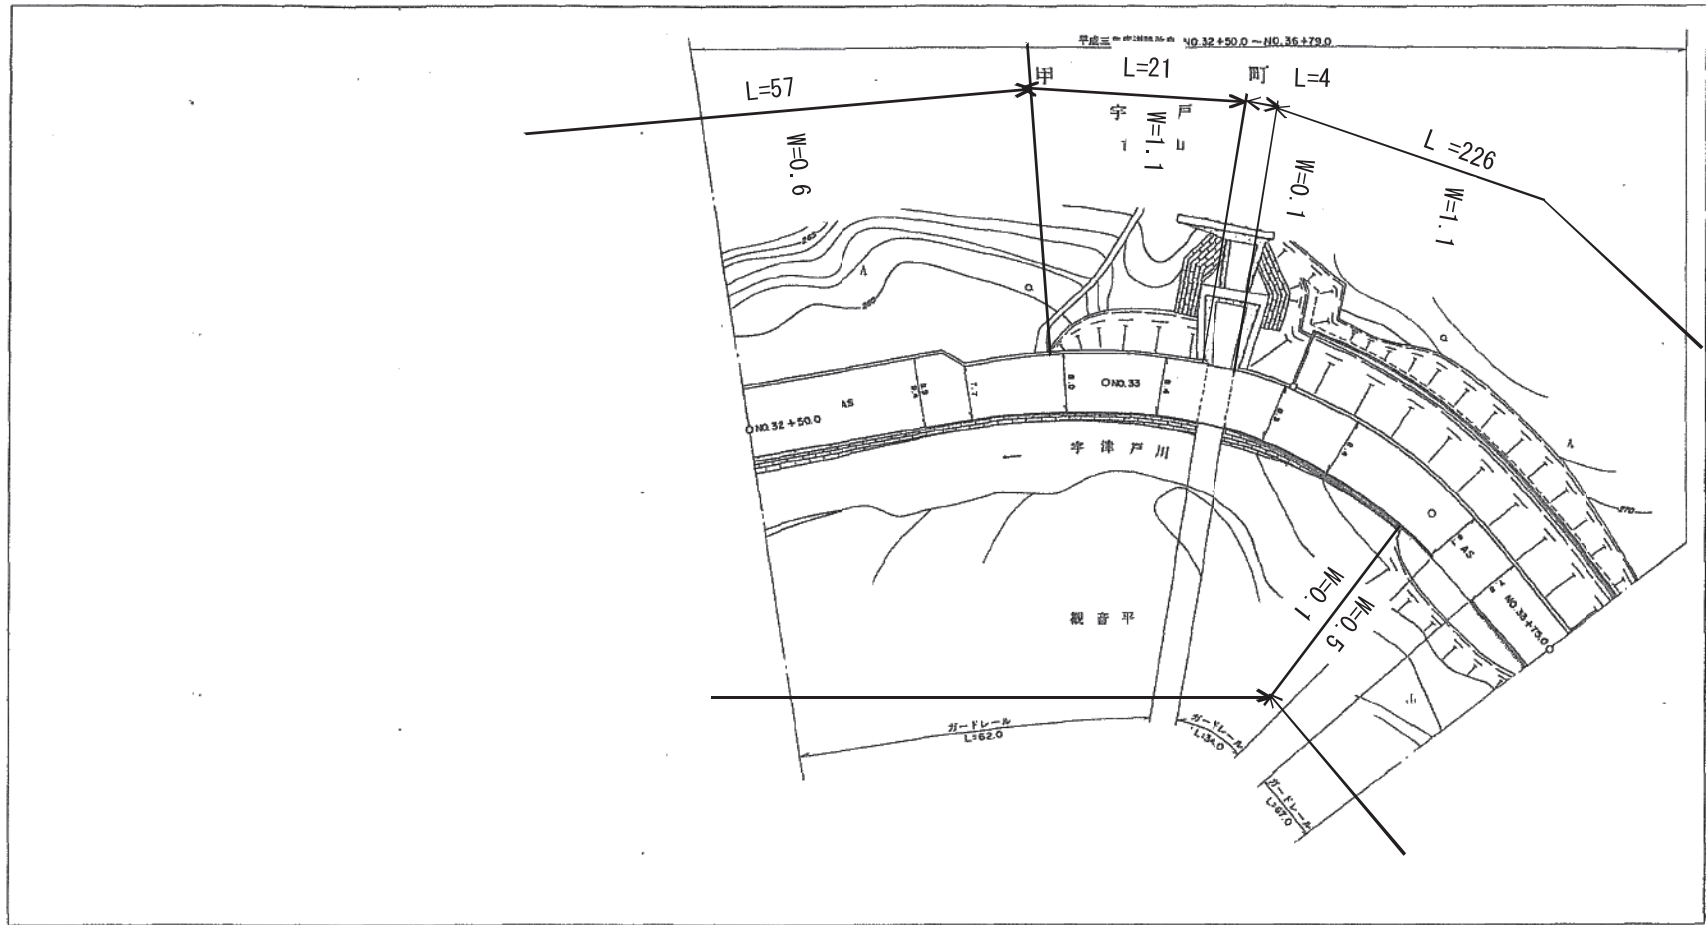

行政区画

広島県
佐伯市
甲山町




記	地名地 L=4.0 W=8.4 K				
勾配			$i=2.6\%$ L=50.0	$i=1.8\%$ L=50.0	$i=2.0\%$ L=25.0
地盤高		257.0	258.8	259.7	260.2
距離		3250.0	3300.0	3350.0	3374.0
曲線				R=70	

上下土木(建築)事務所

県道小谷宇津戸線平面図 No. 18

1:500

平成四年三月作成

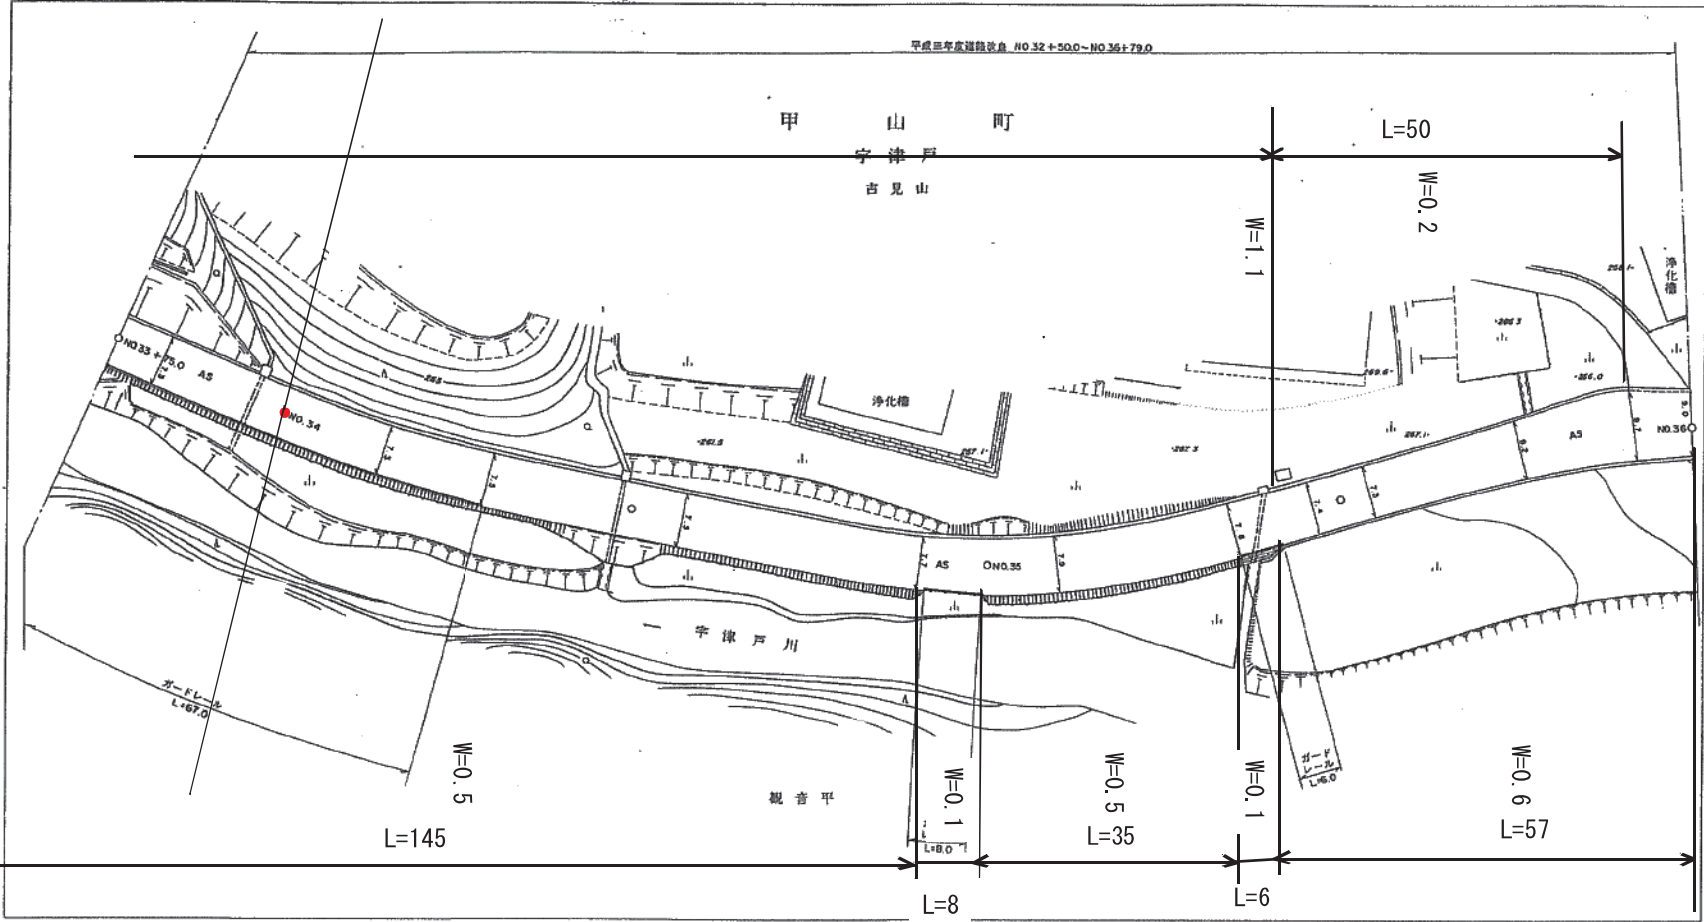

行政区域
広島県
甲山町




記										
事										
勾配	1:1.6% L=25.0		1:1.6% L=50.0		1:1.8% L=50.0		1:1.8% L=50.0		1:2.8% L=50.0	
曲線	R=180		R=90		R=120		R=120		R=120	

上下土木(建築)事務所

県道小谷宇津戸線平面図 No.19

1:500

平成四年三月作成
平成六年三月修正

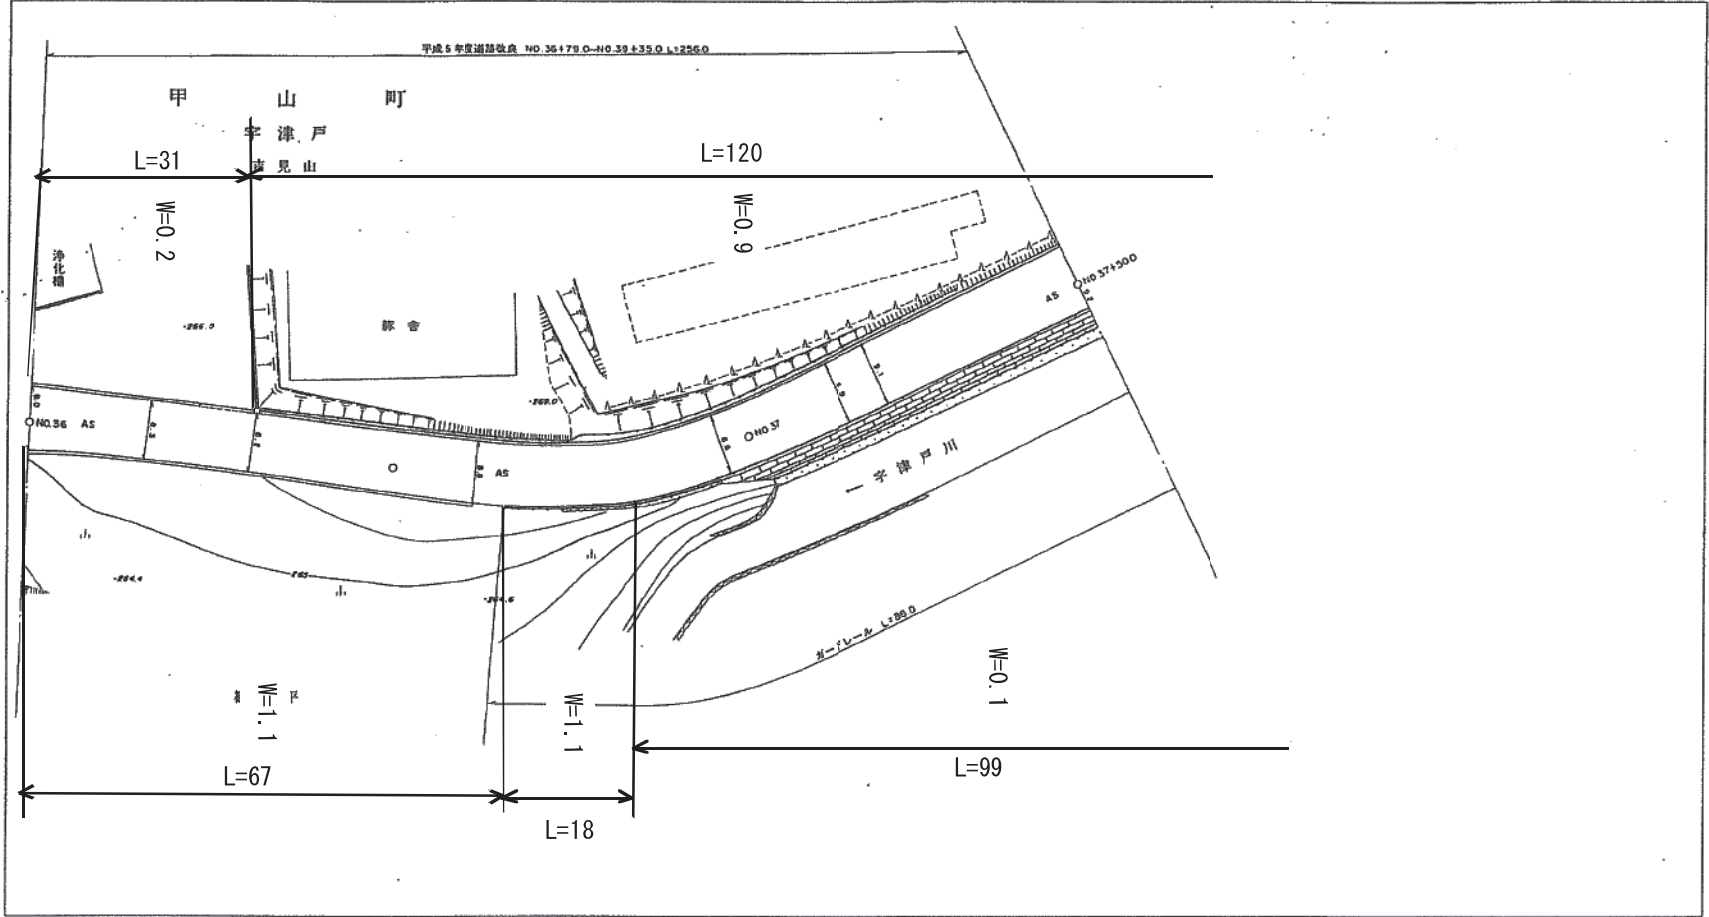


記	事
勾配	$i=4.8\%$ $L=90.0$
地盤高	263.1
距離	3600.0
曲線	R=120
勾配	$i=4.8\%$ $L=29.0$
地盤高	267.4
距離	3600.0
曲線	R=70
勾配	$i=3.8\%$ $L=21.0$
地盤高	269.6
距離	3700.0
勾配	$i=5.6\%$ $L=50.0$
地盤高	271.4
距離	3750.0

上下土木(建築)事務所

1 : 500

平成六年三月作成

上下土木建築事務所

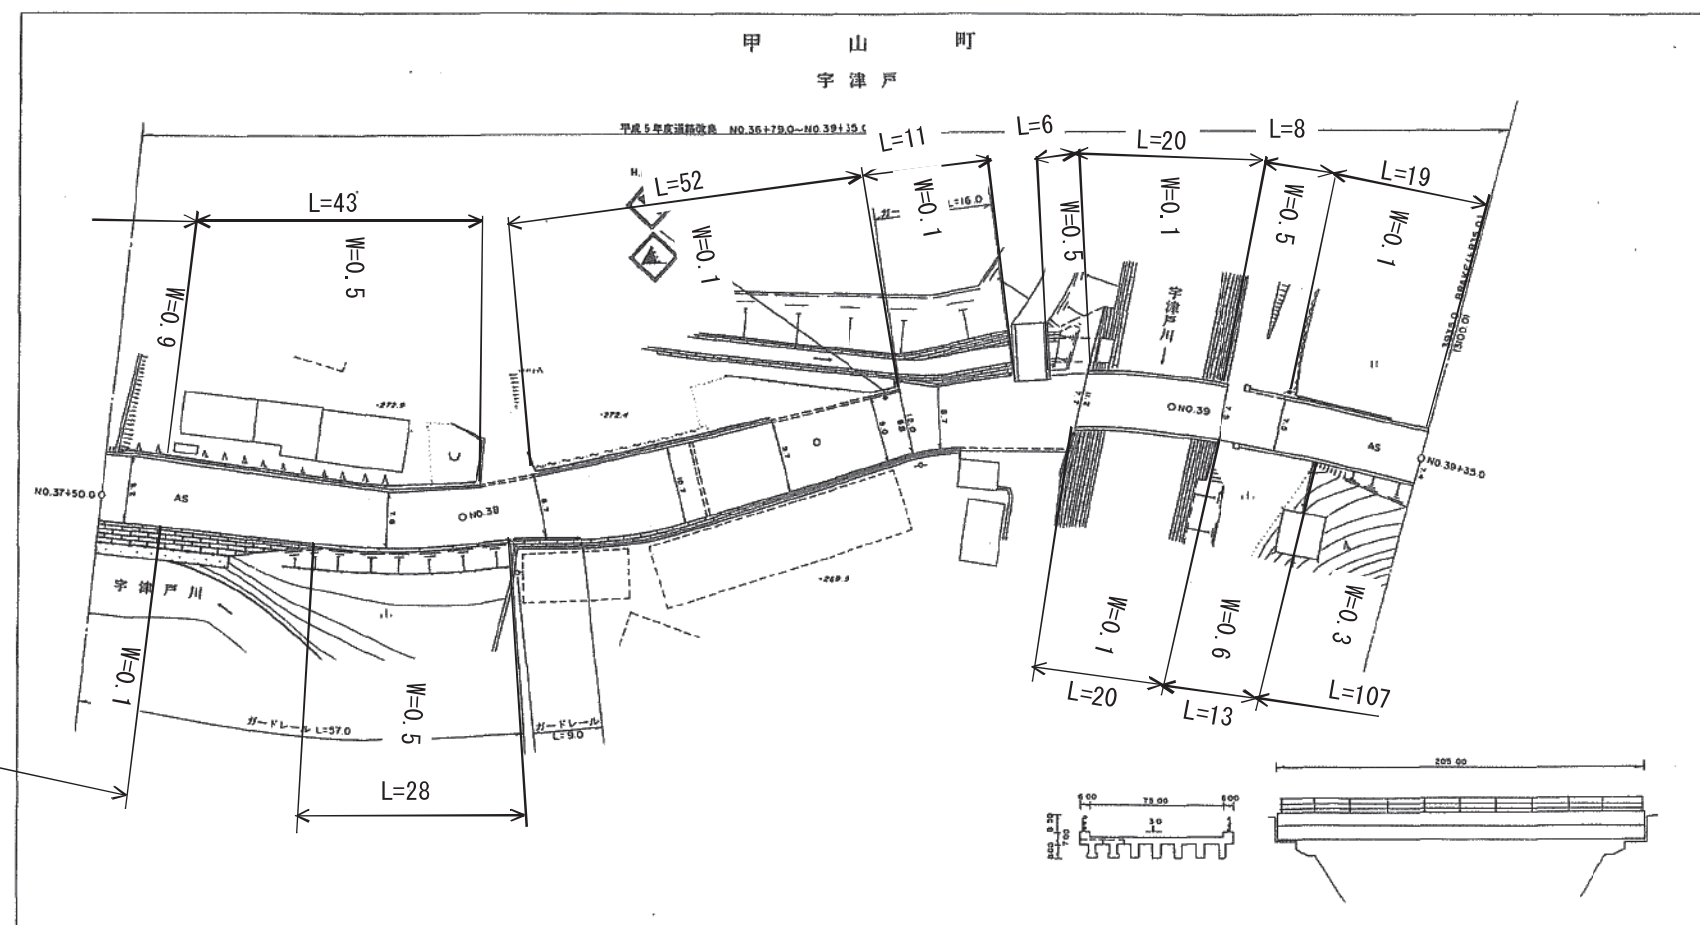






記 事	<div style="float: right; text-align: right;"> 田野原 L=20.50 W=7.5 Pd(177PC) </div>									
勾配	1:1.7% L=20.0 1:1.4% L=20.0 1:1.3% L=45.0 1:2.2% L=250.0 1:2.5% L=35.0									
地盤高	271.4 271.9 271.6 271.0 265.0 272.1 273.0									
距離	3750.0 3729.0 3800.0 3845.0 3850.0 3900.0 3935.0									
曲線	R=100 R=100 BRAKE H=55.0									

県道小谷宇津戸線平面図 No.21

平成五年三月修正
昭和四十六年三月修正

行政区画
広島県
佐伯市
宇津戸町

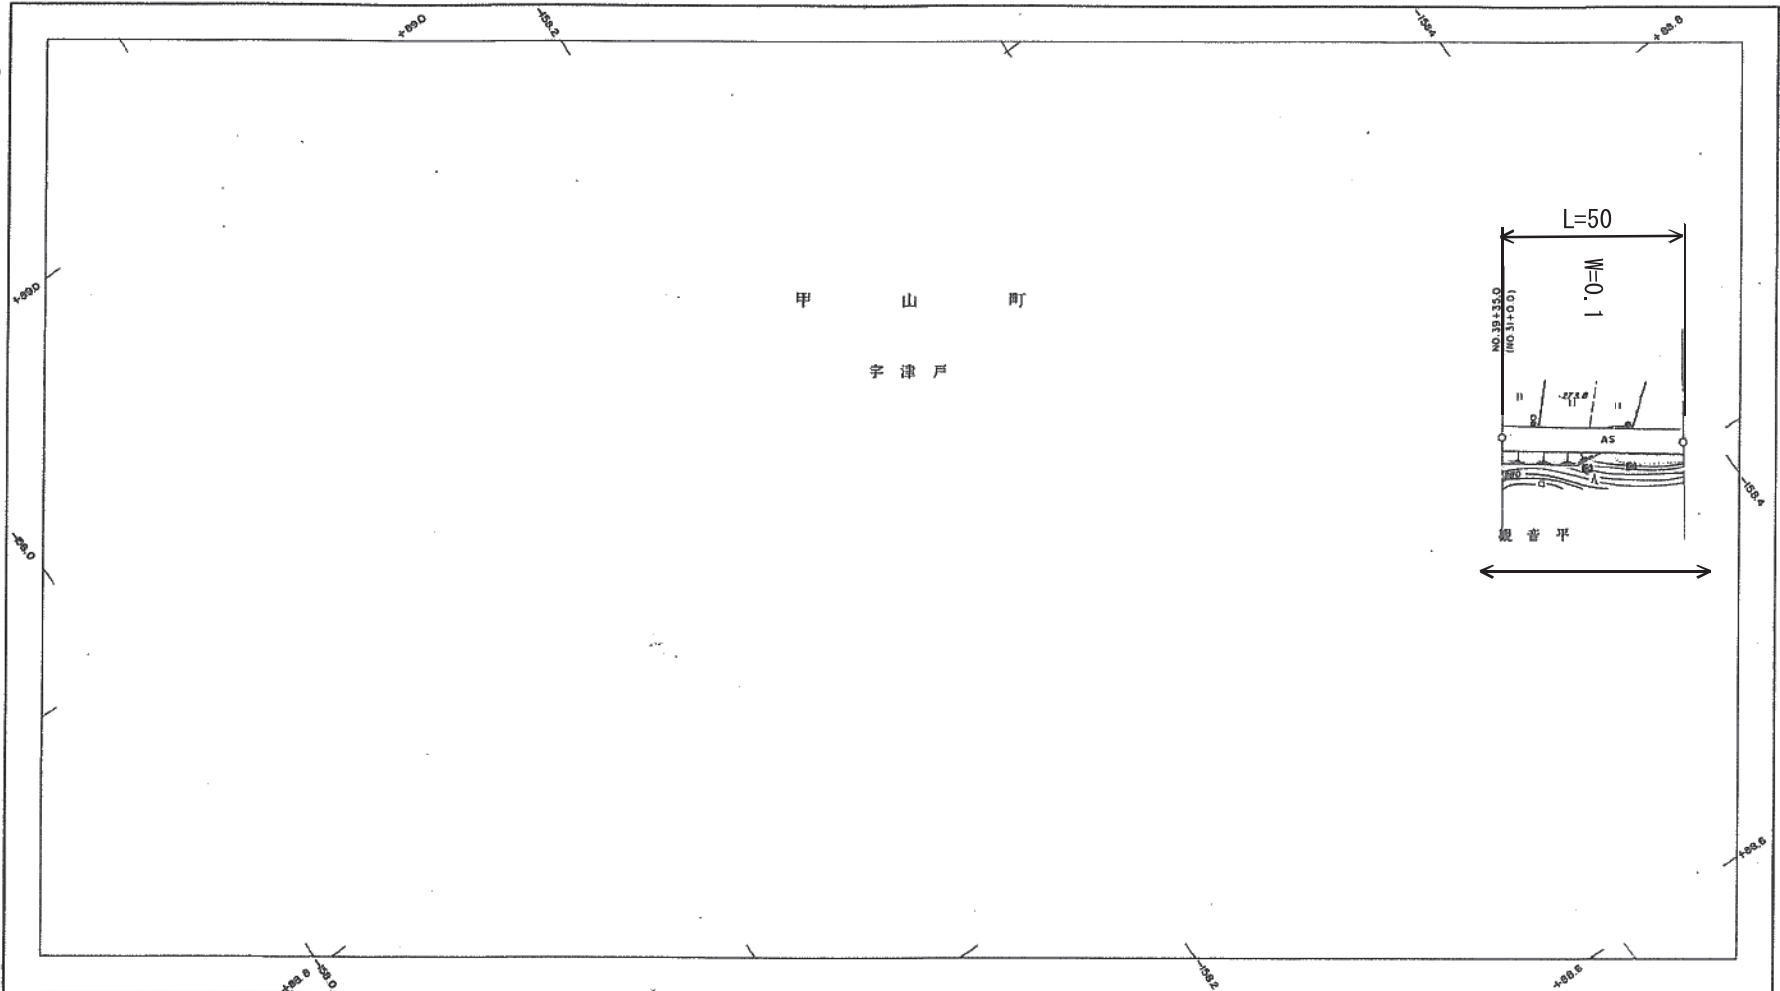

記	
事	
勾配	
地盤高	
距離	
曲線	


上下土木(建築)事務所

1 = 3.4 %
L = 50.0

3150.0
3100.0
273.0
274.7

県道小谷宇津戸線平面図No.22

昭和五十五年三月

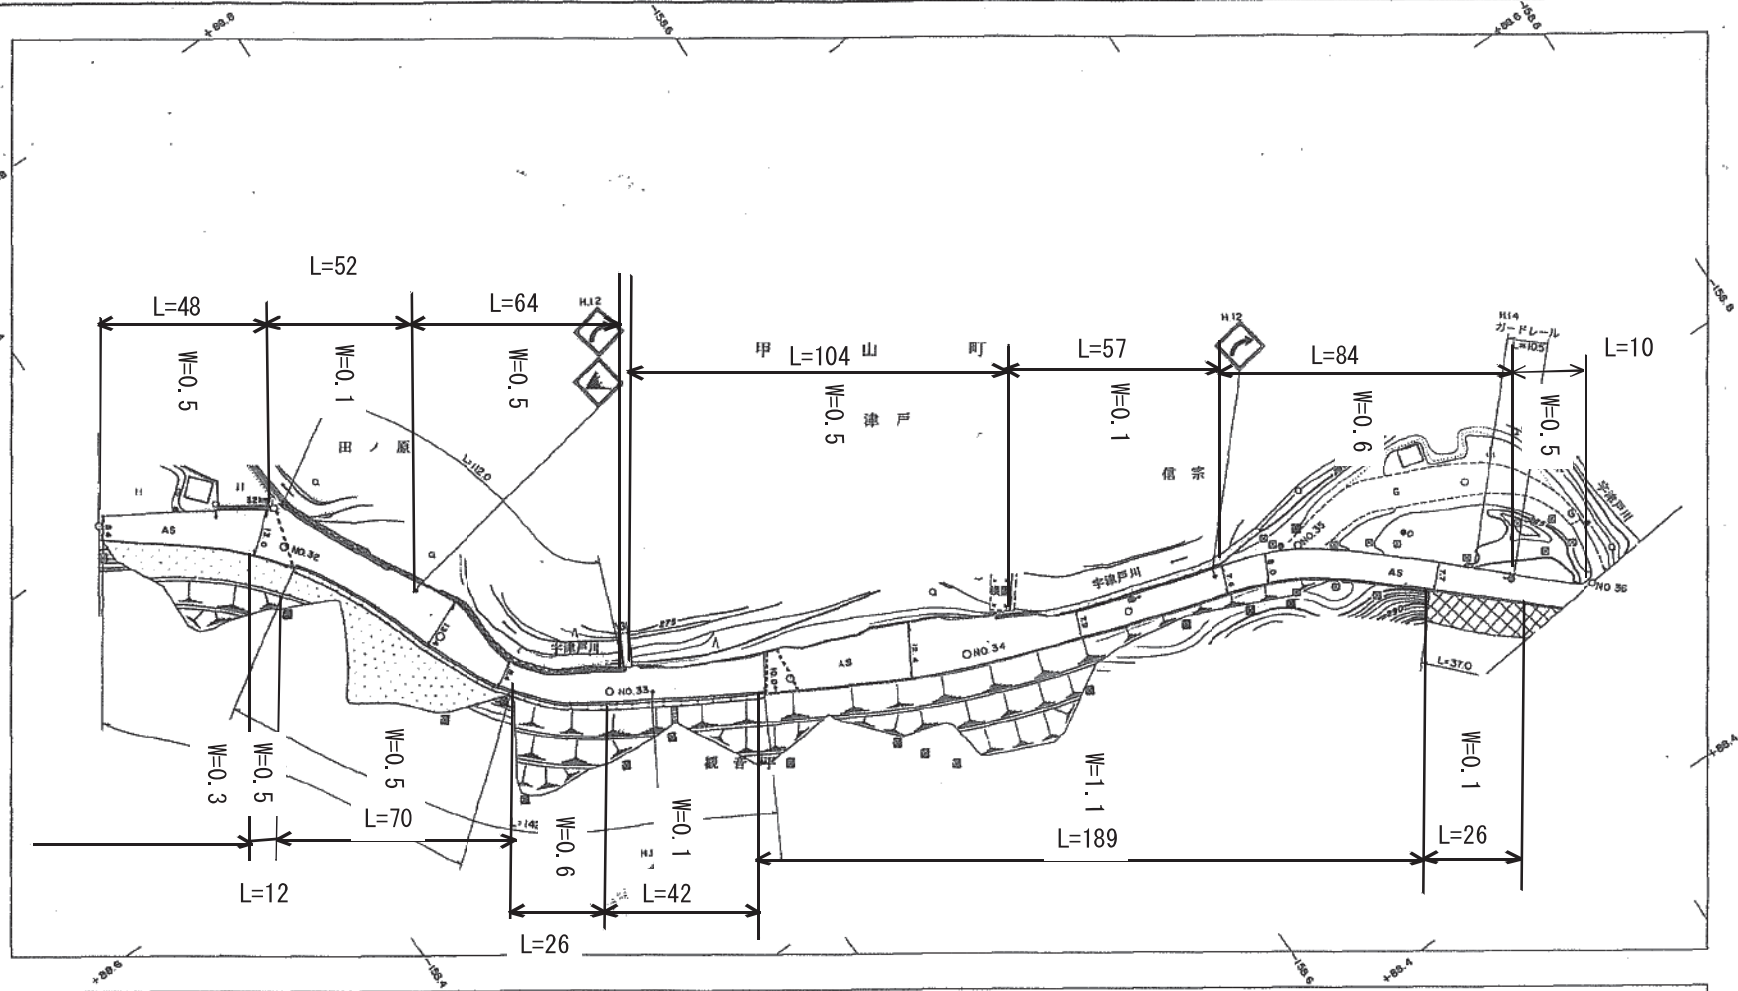


配										
事										
勾配	$i = 2.6\%$ $L = 50.0$									
地盤高	274.7	276.0	276.6	277.1	277.6	278.2	279.5	281.9	283.0	283.7
距離	3350.0	3350.0	3350.0	3350.0	3350.0	3400.0	3450.0	3500.0	3550.0	3600.0
曲線	$R = 60$ $R = 85$ $R = 40$									

上下土木(建築)事務所

県道小谷宇津戸線平面図No.9

昭和五十五年三月
平成二年三月修正

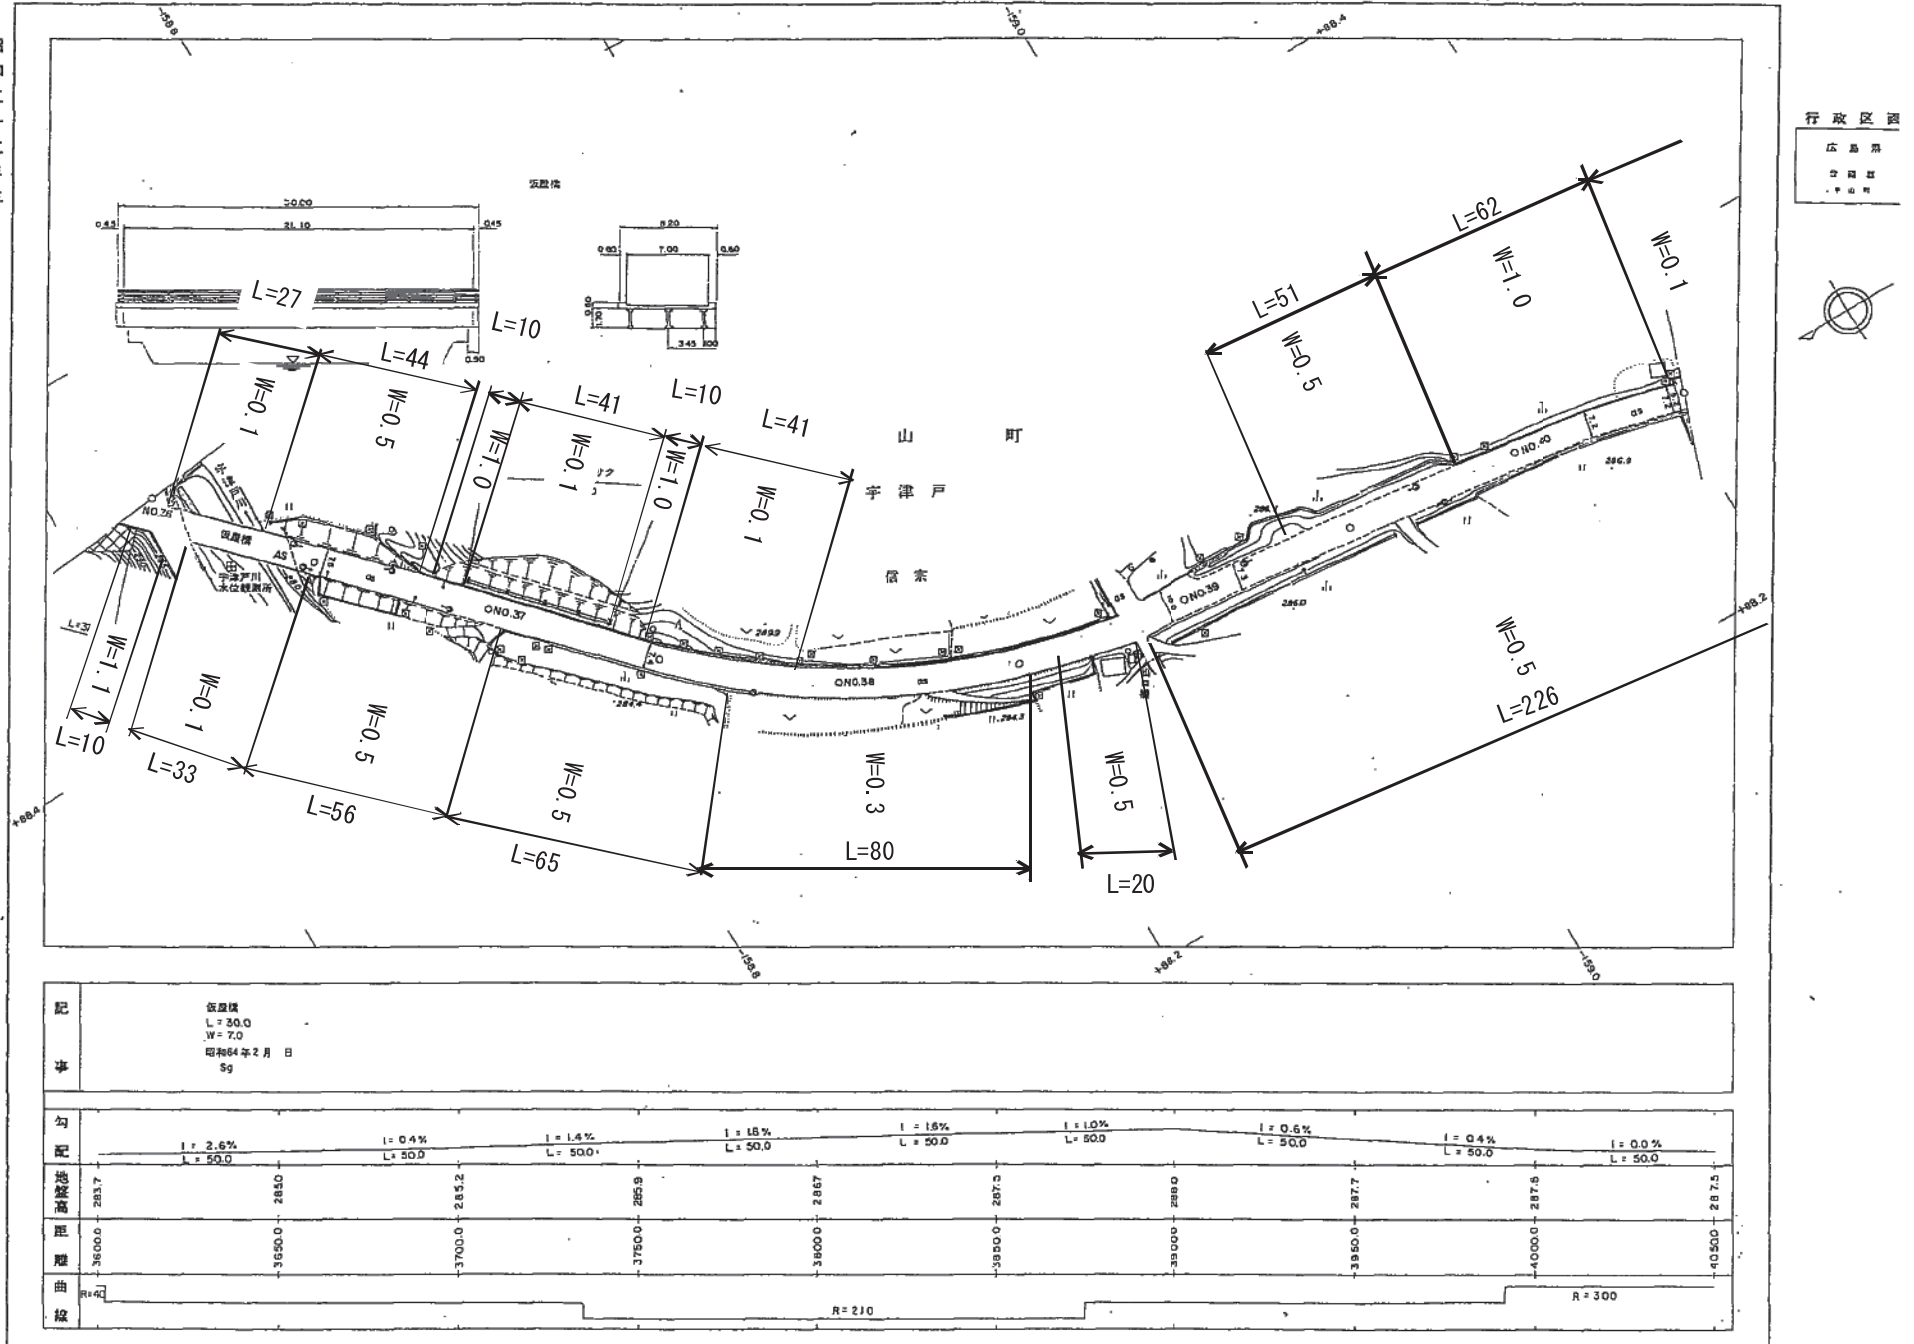


上下土木(建築)事務所

県道小谷宇津戸線平面図No.24

昭和五十五年三月

行政区画
市界
町界
村界

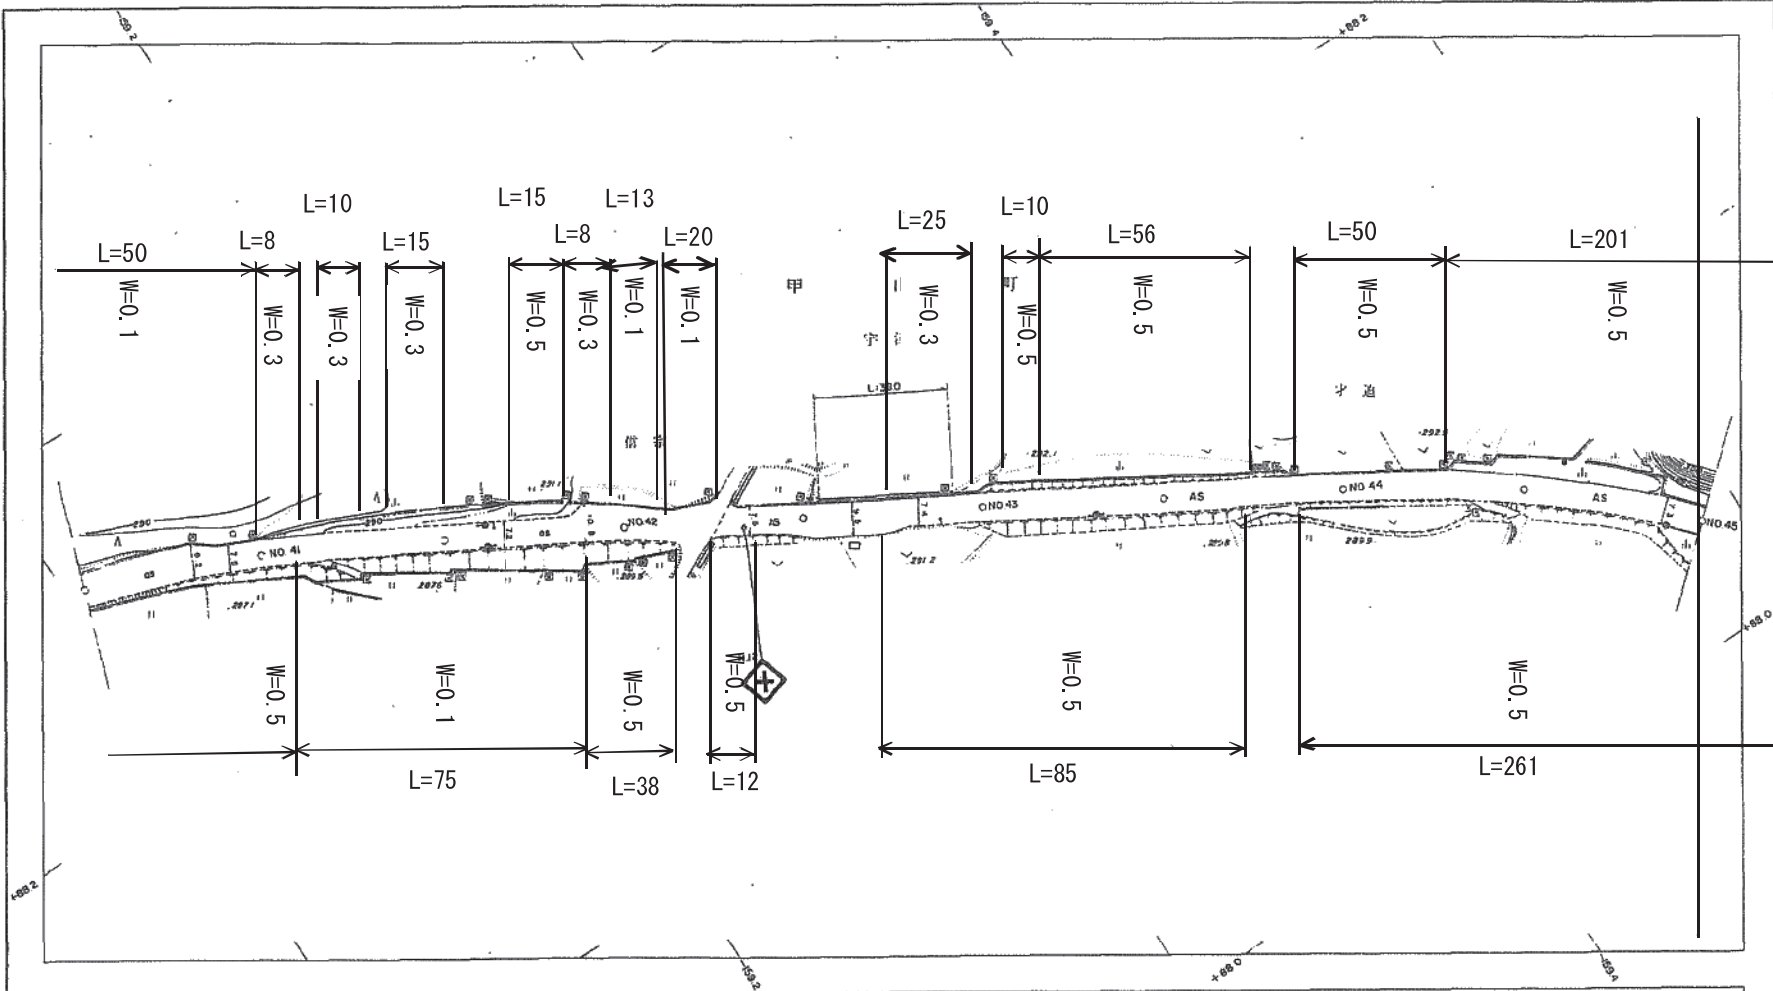


上下土木(建築)事務所

記	事

県道小谷宇津戸線平面図No.25

昭和五十五年三月
平成四年三月修正

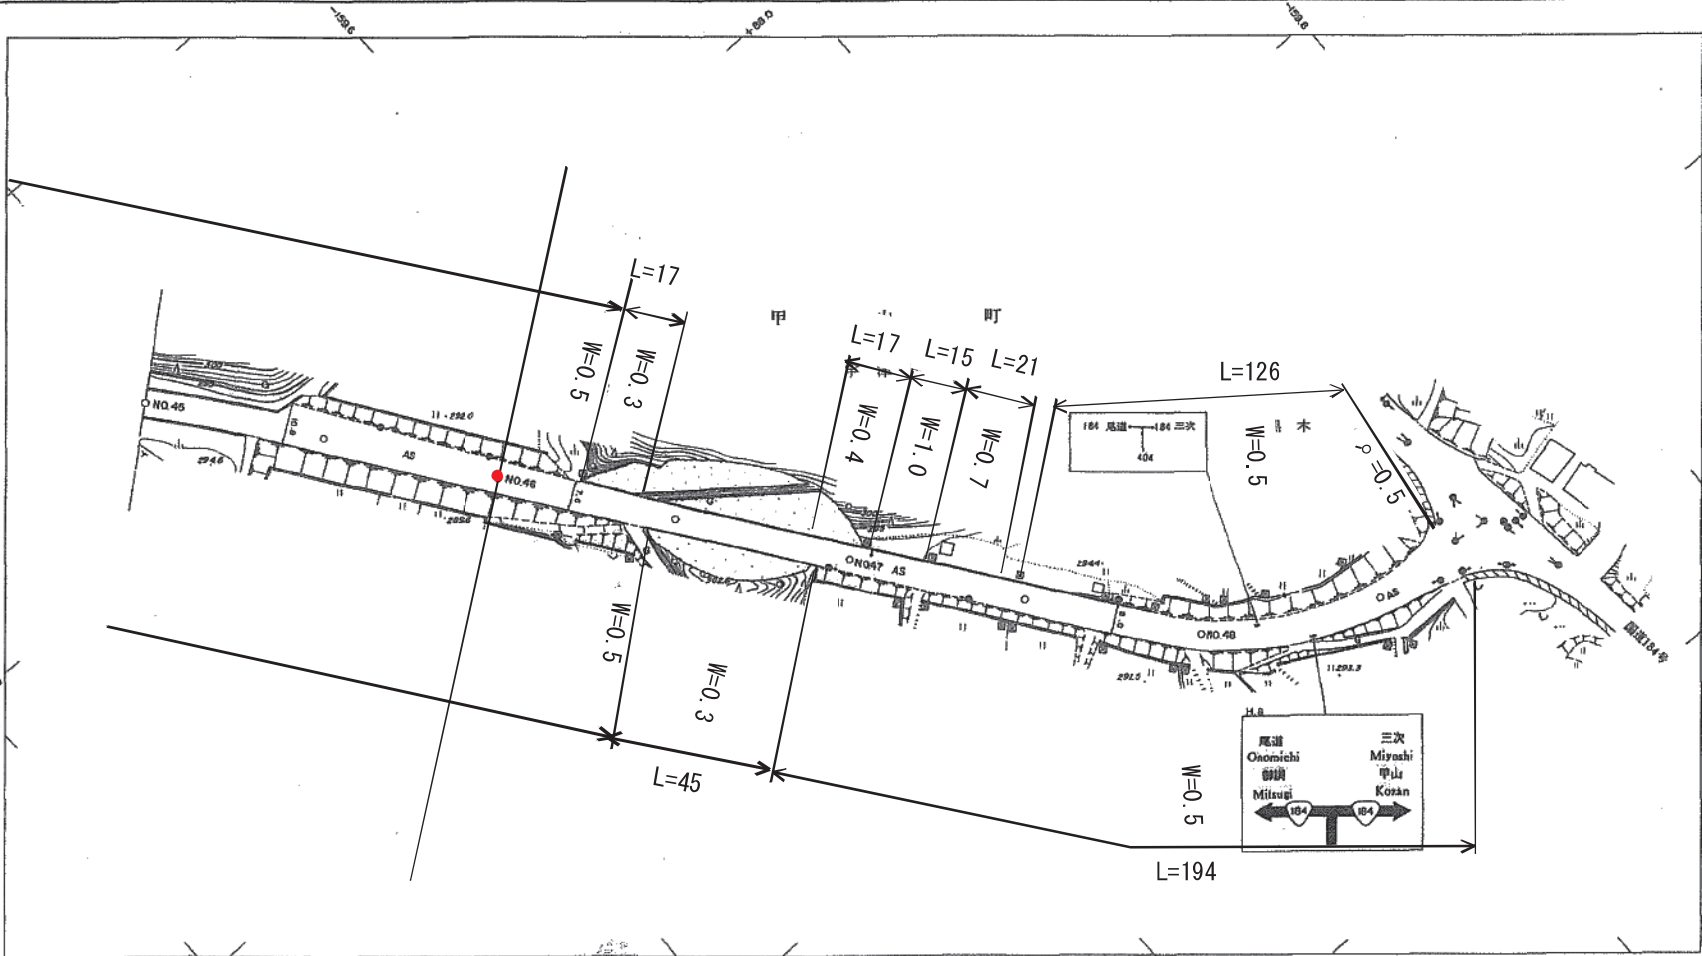

記事								
勾配	$i = 1.6\%$ $L = 50.0$							
勾配	$i = 1.0\%$ $L = 50.0$							
勾配	$i = 0.6\%$ $L = 50.0$							
勾配	$i = 1.3\%$ $L = 50.0$							
勾配	$i = 0.8\%$ $L = 50.0$							
勾配	$i = 4.2\%$ $L = 50.0$							
勾配	$i = 5.2\%$ $L = 50.0$							
勾配	$i = 3.7\%$ $L = 40.0$							
地盤高	293.1	293.8	294.4	294.1	293.2	292.8	294.9	297.3
距離	4500.0	4550.0	4600.0	4650.0	4700.0	4750.0	4800.0	4850.0
曲線	$R = 500$							
曲線	$R = 95$							


上下土木(建築)事務所

県道東上原中原線平面図 No.1-1

1:500

平成十年二月作成

行政区画
広島県
甲山町

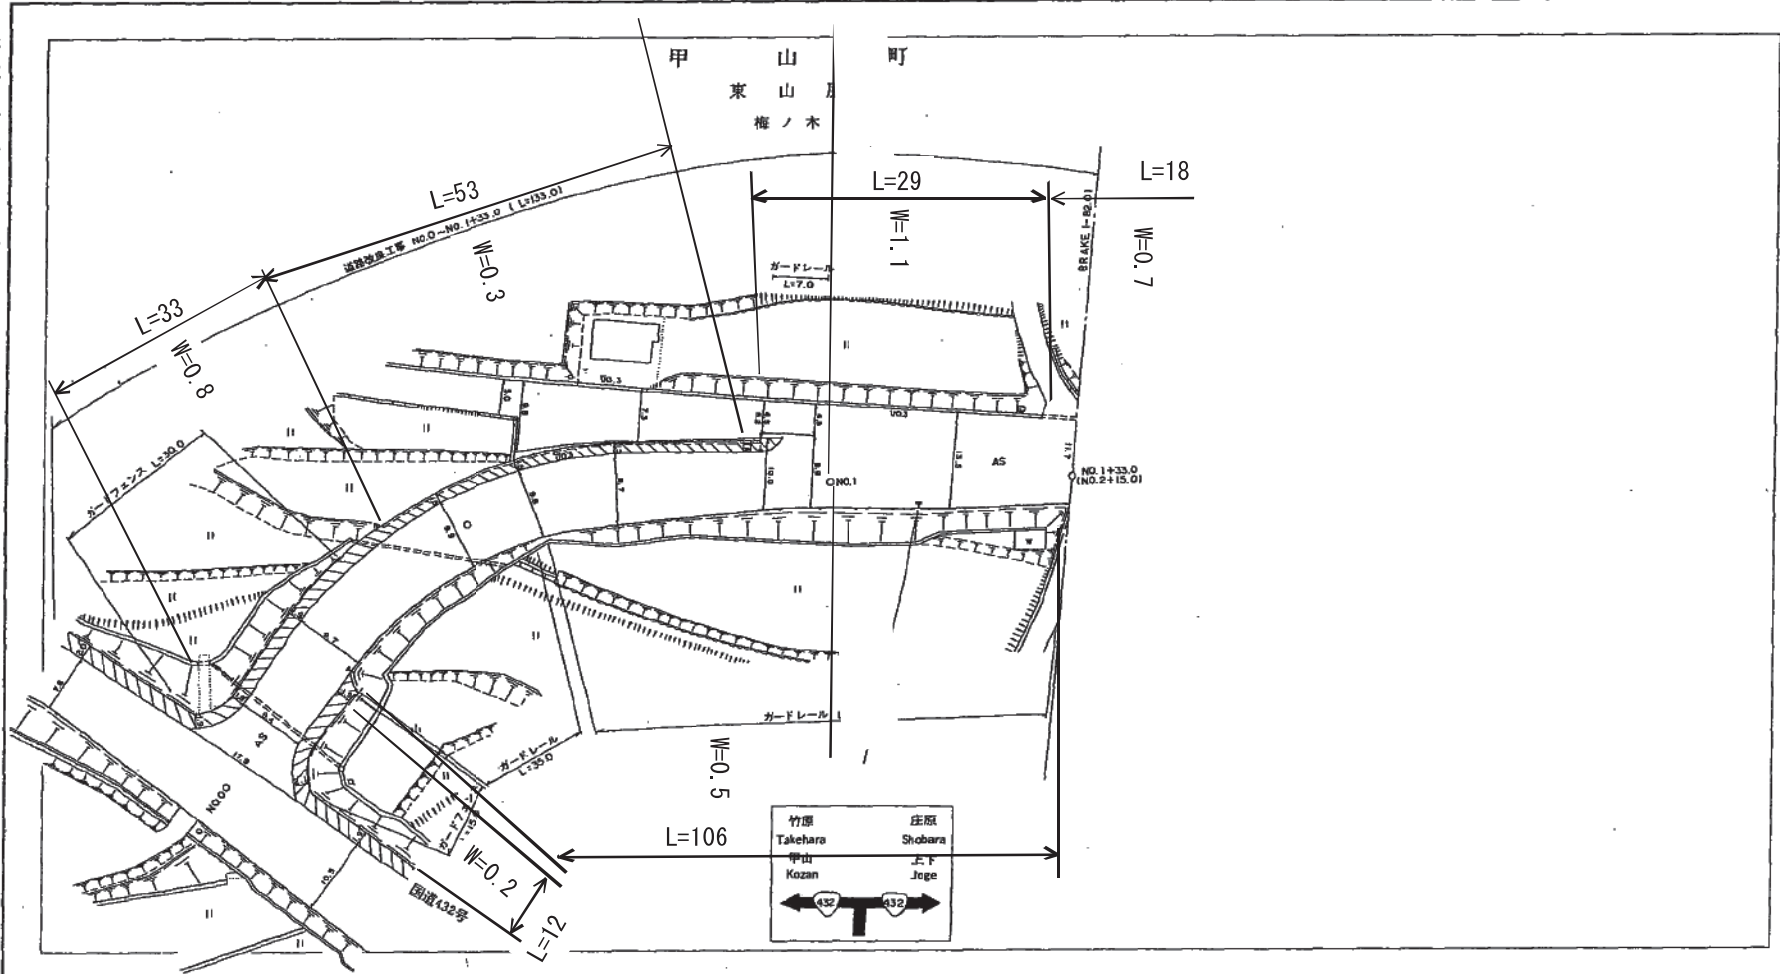


記	
事	

勾配	1=3.4% L=50.0	1=5.4% L=50.0	1=0.9% L=33.0
地盤高	338.4	340.1	342.5
距離	0.0	50.0	133.0
曲線		R=60	BRAKE (1-82.0)

上下土木(建築)事務所

県道東上原中原線平面図No.1-2

昭和五十五年三月

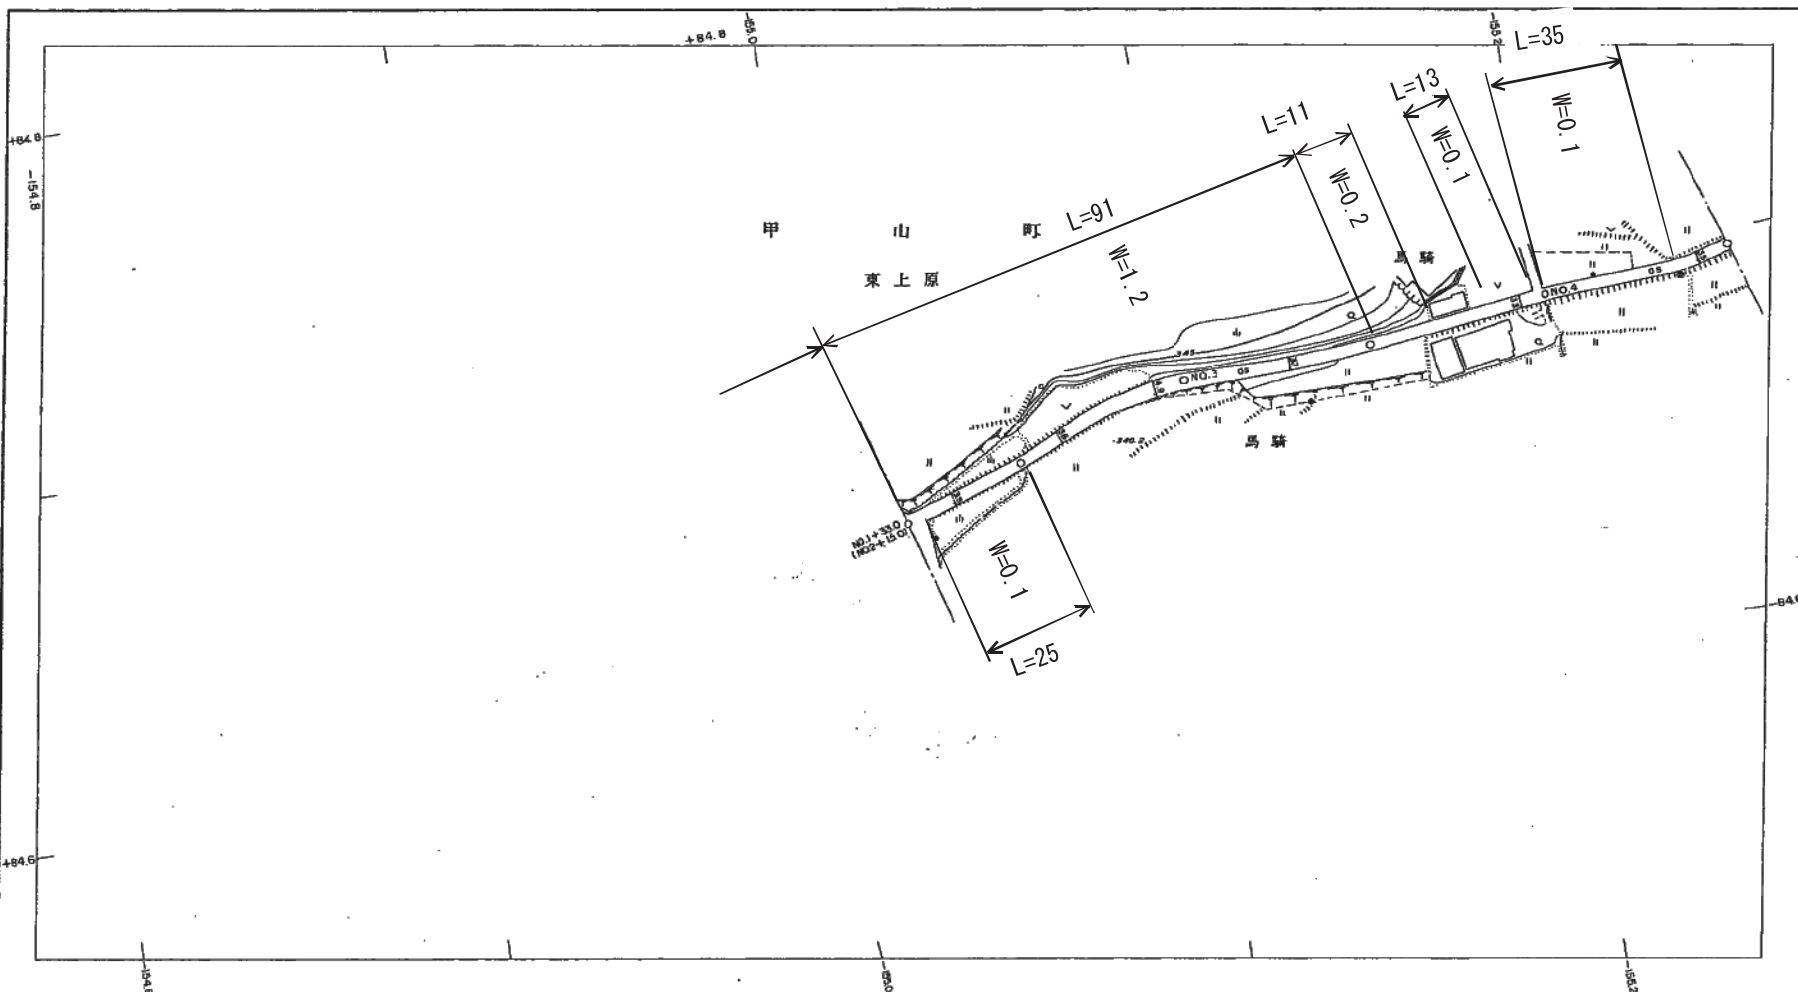

行政区




上下土木(建築)事務所

配	通行不能				
勾配	$I = 0.3\%$ $L = 35.0$				
地盤高	133.0	342.3	342.4	342.0	341.0
距離	1215.0	250.0	300.0	350.0	400.0
曲線	$R = 95$ $R = 60$ $R = 640$ $R = 400$ $R = 120$				

県道東上原中原線平面図No.2

昭和五十五年三月修正
平成四年三月修正

行政区画
広島県

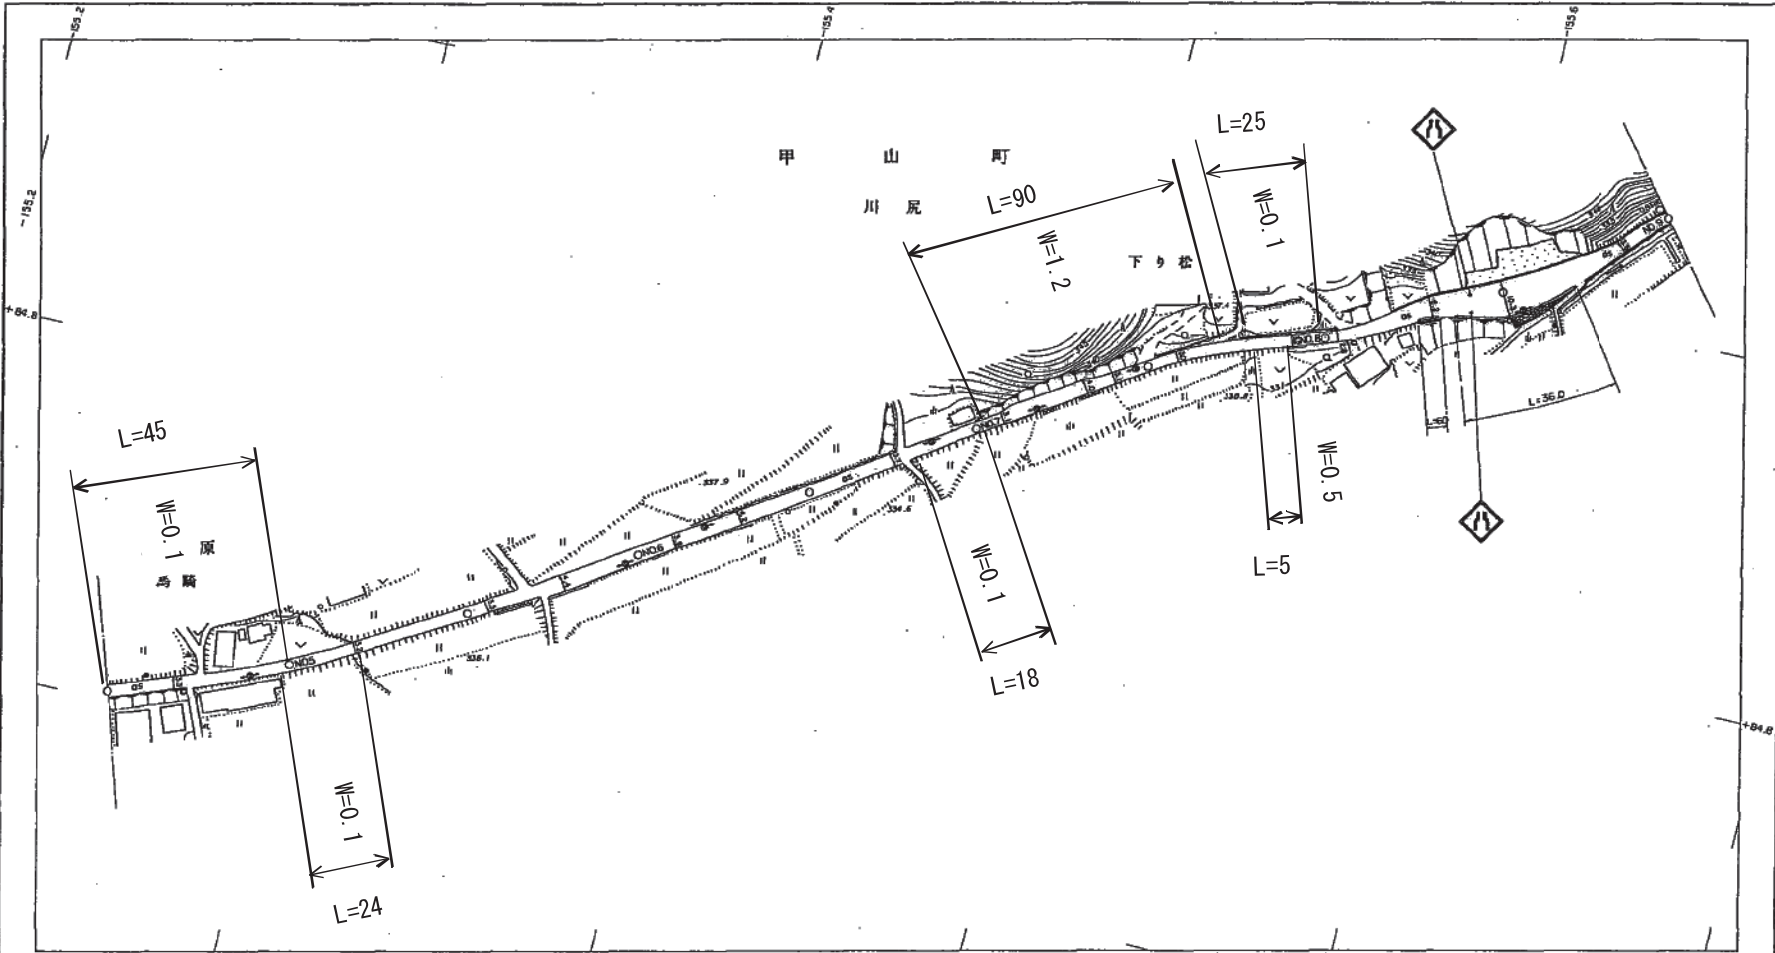

記	通行不能									
勾配	$i=1.6\%$ $L=50.0$									
距離	400.0	500.0	550.0	600.0	650.0	700.0	750.0	800.0	850.0	900.0
曲線	$R=400$									


上下土木(建築)事務所

県道東上原中原 線平面図 No. 3-1

平成四年三月修正

行政区画

弘島県
世羅郡

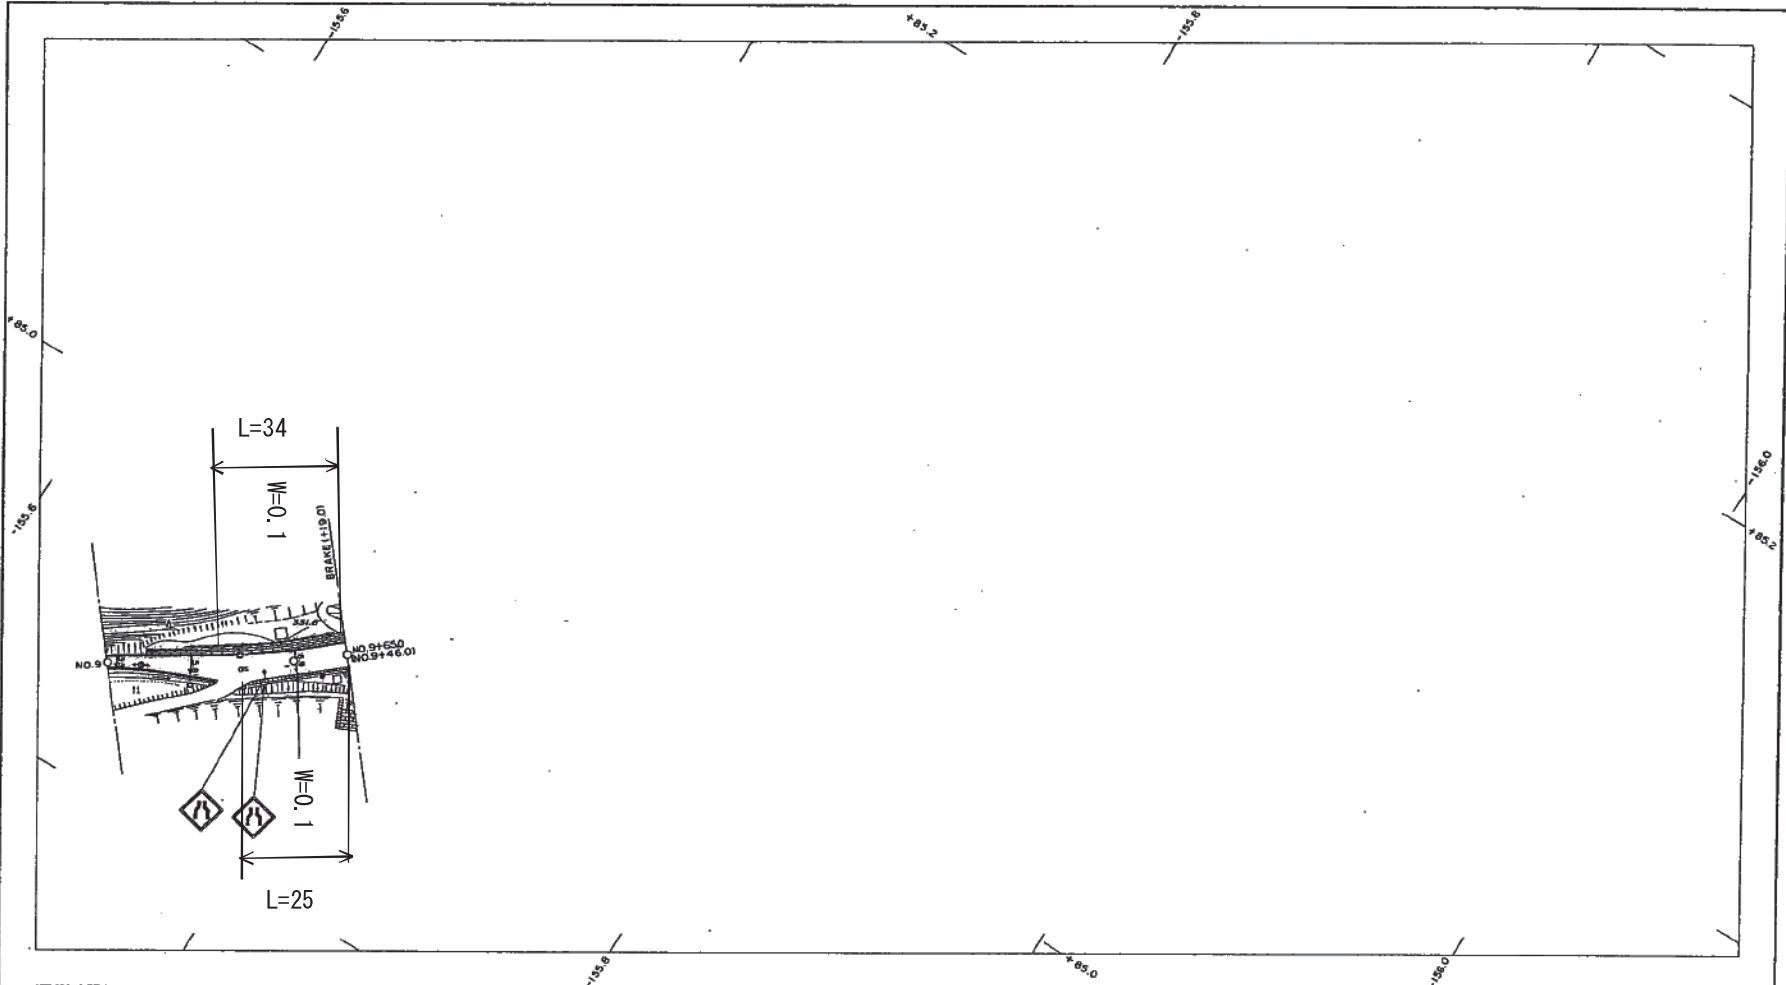

紀事


— 通行不能 —

勾配	$i = 2.6 \%$ $L = 50.0$		$i = 2.0 \%$ $L = 15.0$	
地盤高	328.8	327.5	327.2	
距離	900.0	950.0	965.0 1048.0	
曲線	$R = 55$ $R = 65$ $R = 240$ BRAKE(+15.0)			

上下土木(建築)事務所

1 : 500

行政区画

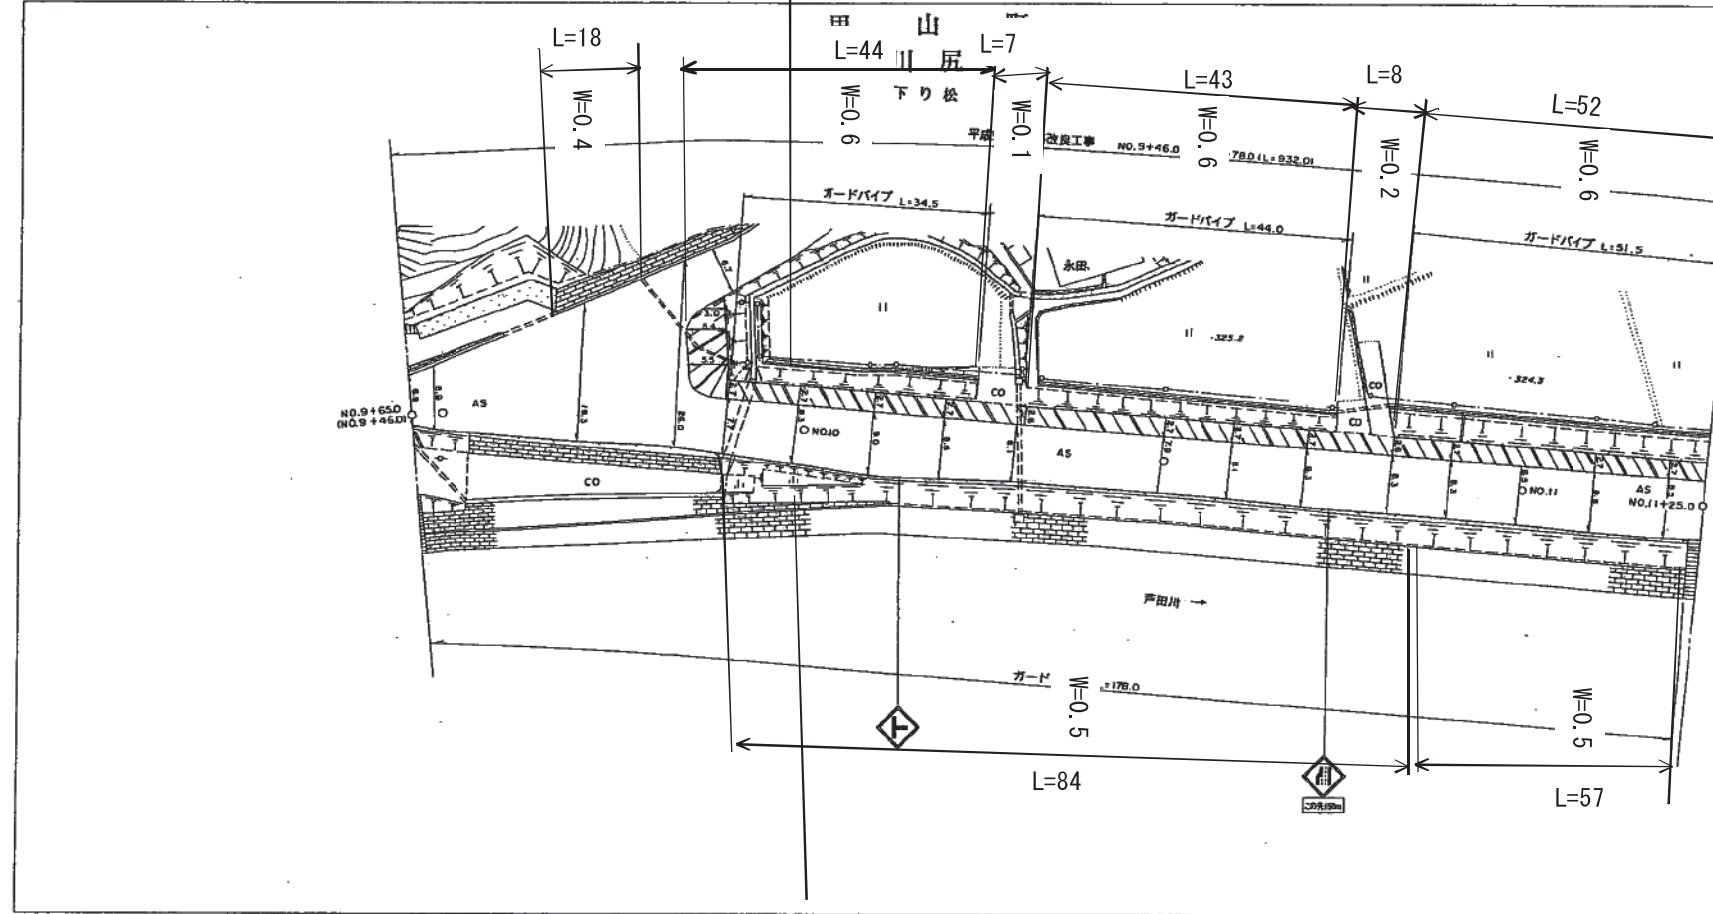


记事										
勾配										
曲線	R = 250									

上下土木(建築)事務所

1 : 500

平成十年二月作成

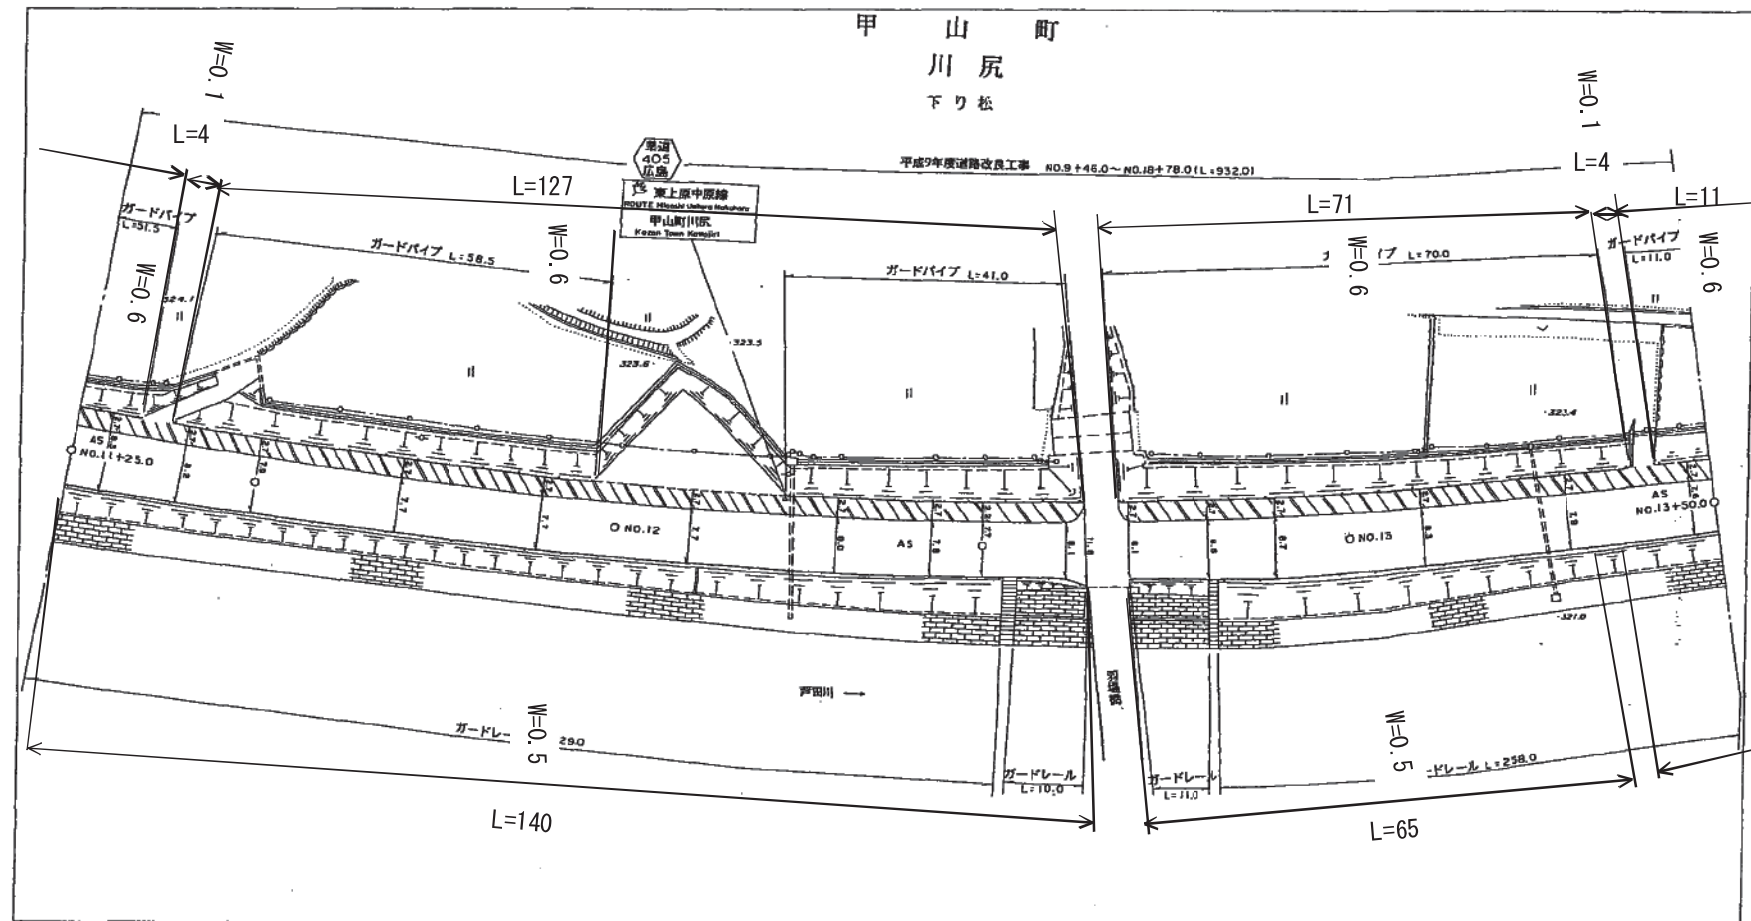

広島県
世羅郡
甲山町



上下土木(建築)事務所


勾配	地盤高	距離	曲線
$i = 0.3\%$ $L = 75.0$	326.3	125.0	R: 650
		150.0	
		1200.0	
$i = 0.2\%$ $L = 50.0$	326.3		
		1250.0	
		1250.0	
$i = 0.2\%$ $L = 50.0$	326.2		
		1300.0	
$i = 0.2\%$ $L = 50.0$	326.1		
		1350.0	
	326.0		

県道東上原中原 線平面図 No. 4-2

1:500

平成十年二月作成

行政区画
広島県
世羅郡
甲山町

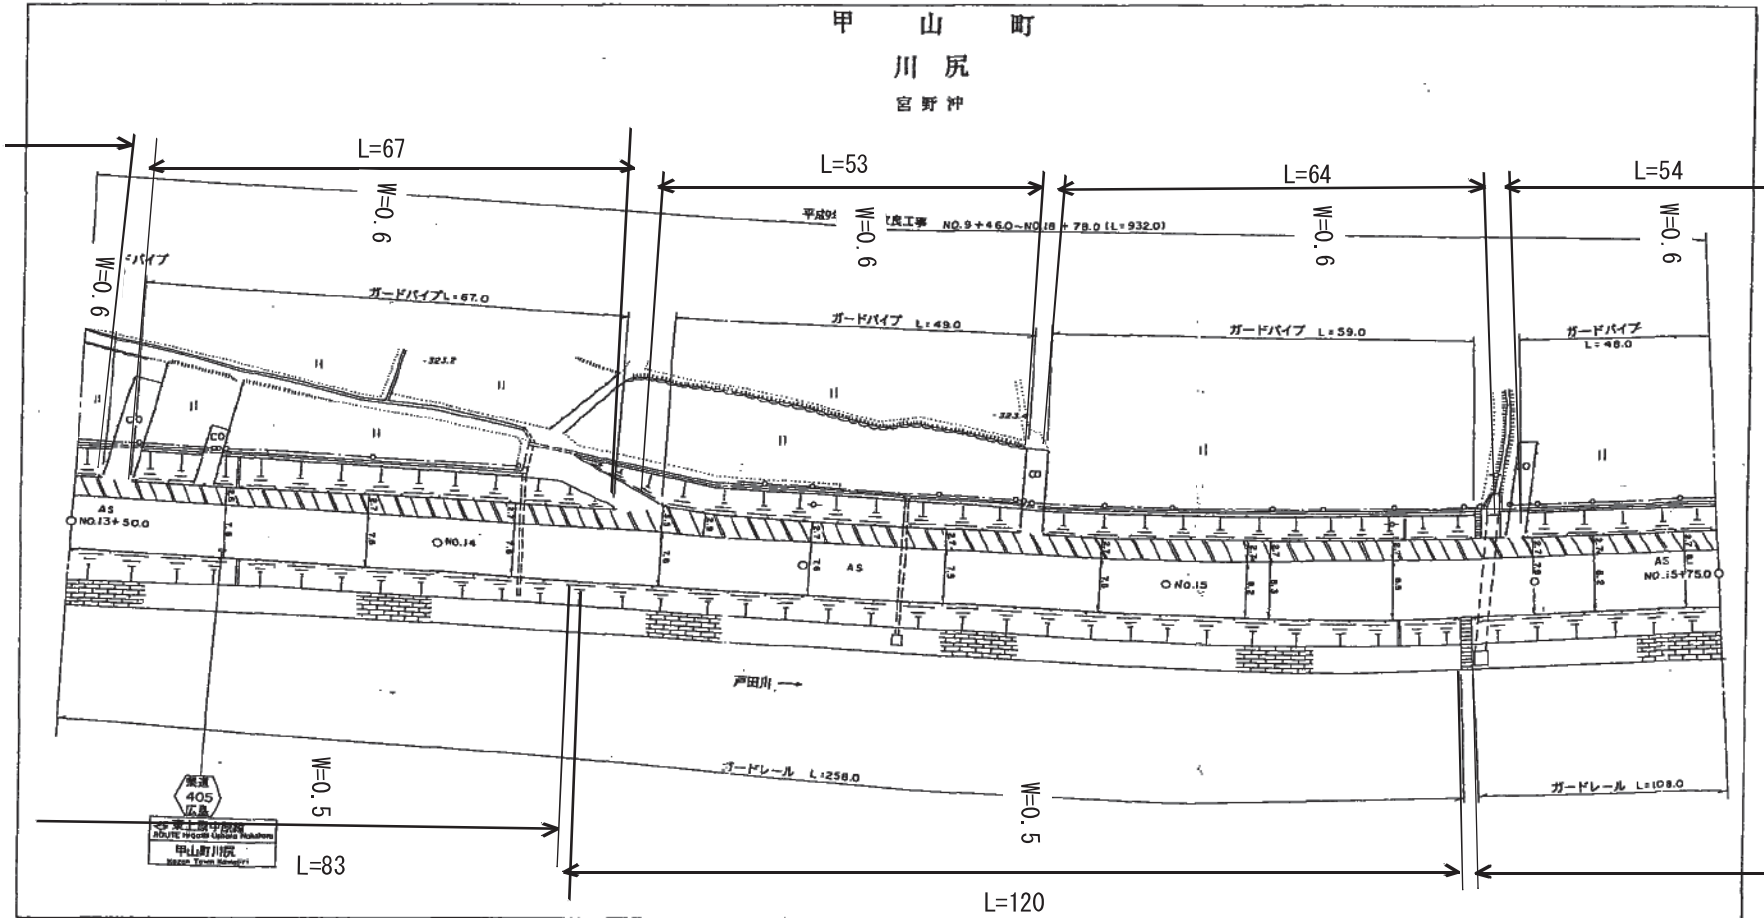

記	事	勾配	距離	曲線
		1:0.2% L=50.0	1350.0	
		1:0.2% L=50.0	1450.0	
		1:0.2% L=50.0	1500.0	
		1:0.4% L=50.0	1550.0	
		1:0.4% L=25.0	1575.0	R=800

上下土木(建築)事務所



県道東上原中原 線平面図 No. 5-1

1:500

平成十年二月作成

甲 山 町
川 尻
宮 野 沖

行政区域
広島県
世羅郡
甲山町

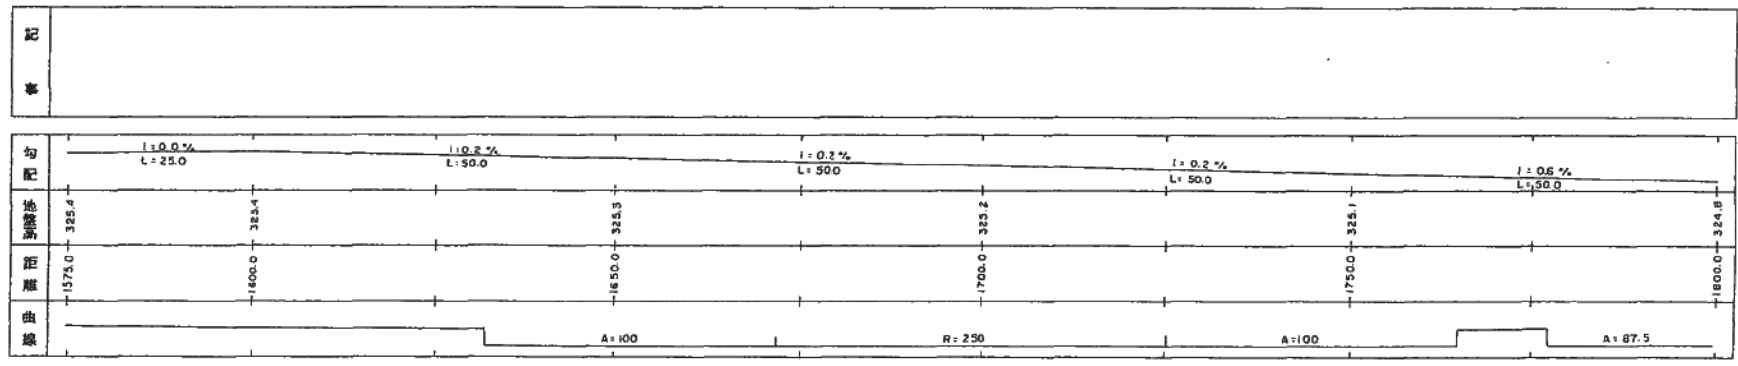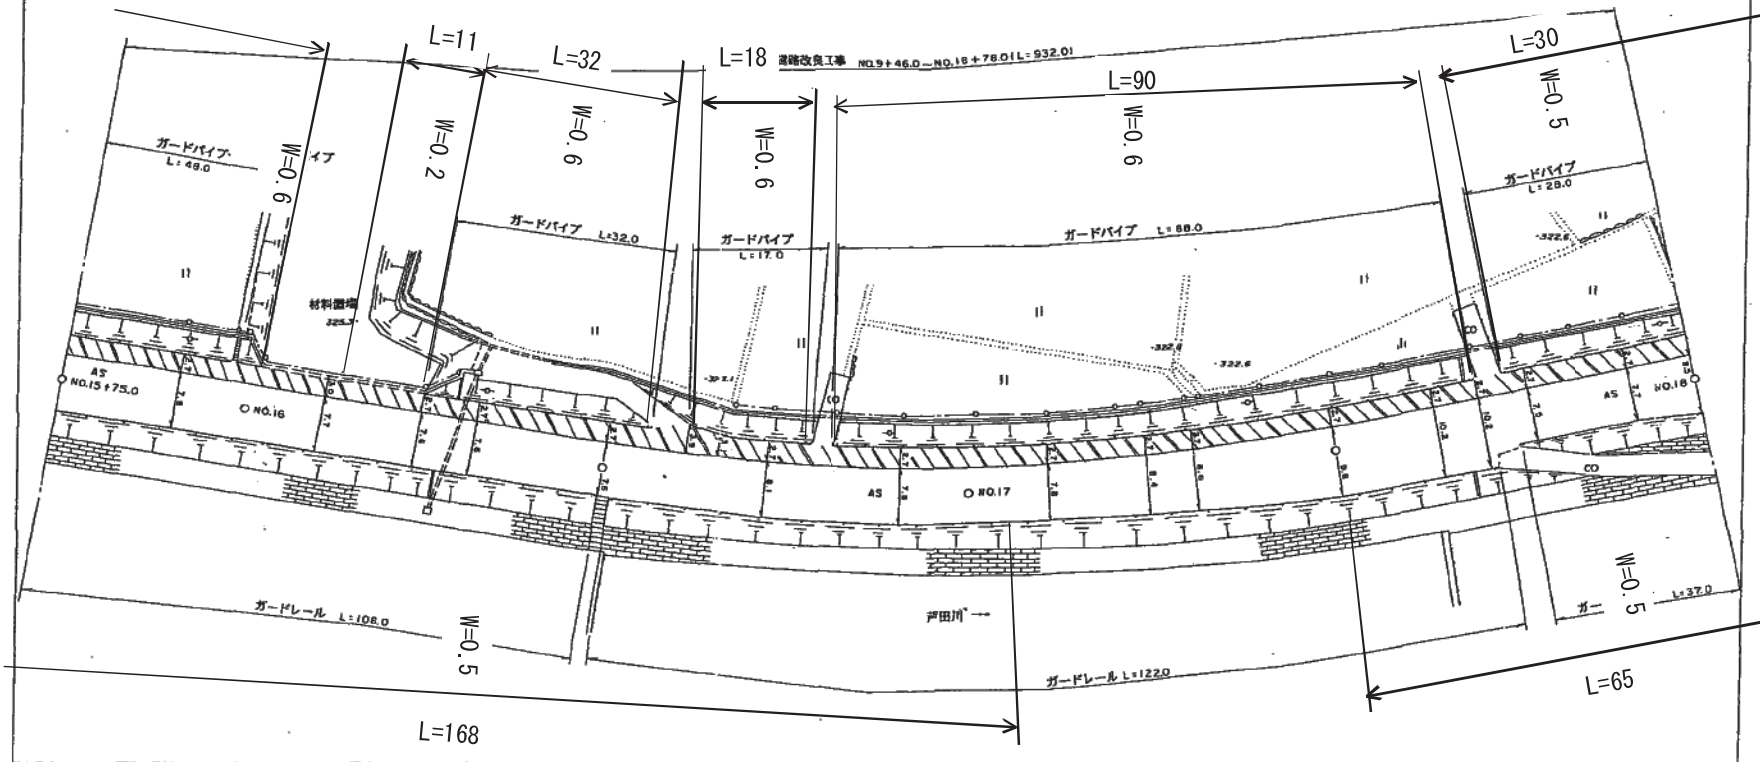

上下土木(建築)事務所

県道東上原中原線平面図 No.5-2

1:500


行政区域

広島県
世羅郡
甲山町



平成八年十二月作成

平成十年二月修正

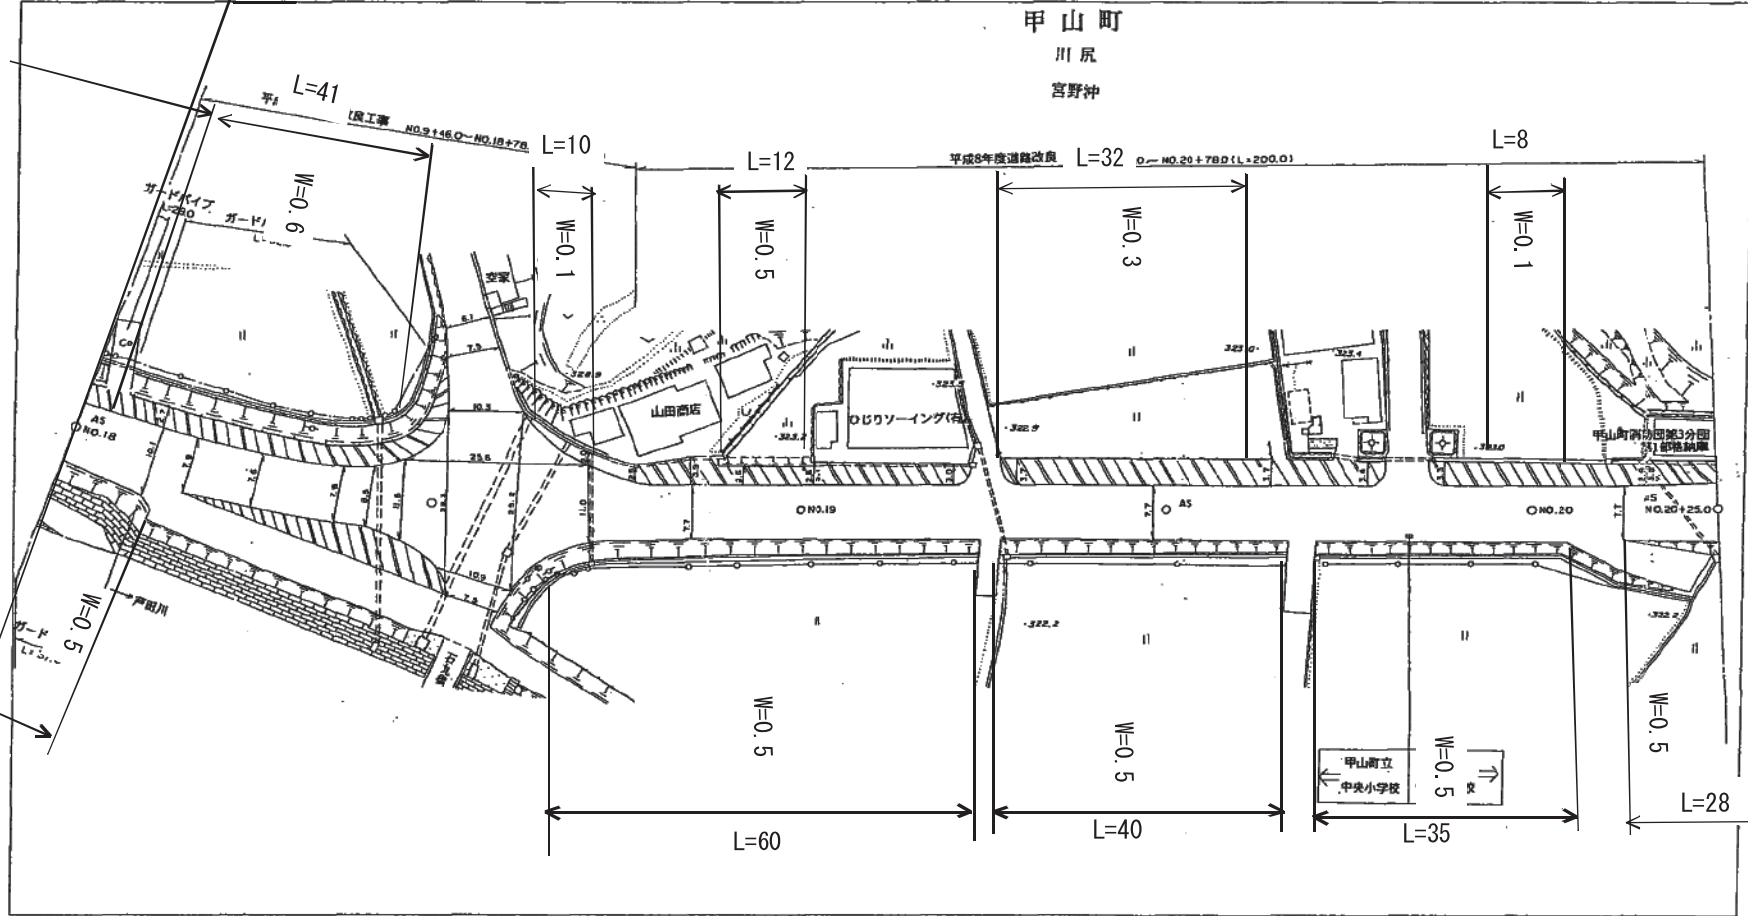


勾配	i=1.2% L=50.0		i=0.8% L=50.0		i=0.4% L=50.0		i=0.0% L=50.0		i=0.0% L=25.0	
地盤高	324.8	324.2	323.8	323.4	323.0	322.6	322.2	321.8	321.4	321.0
距離	1500.0	1850.0	2008.1	2058.1	2108.1	2158.1	2208.1	2258.1	2308.1	2358.1
曲線	A=87.5		R=160		A=87.5				A=60	

上下土木(建築)事務所

県道東上原中原線平面図 No. 5 - 3

1:500

平成元年三月作成
平成八年十一月修正

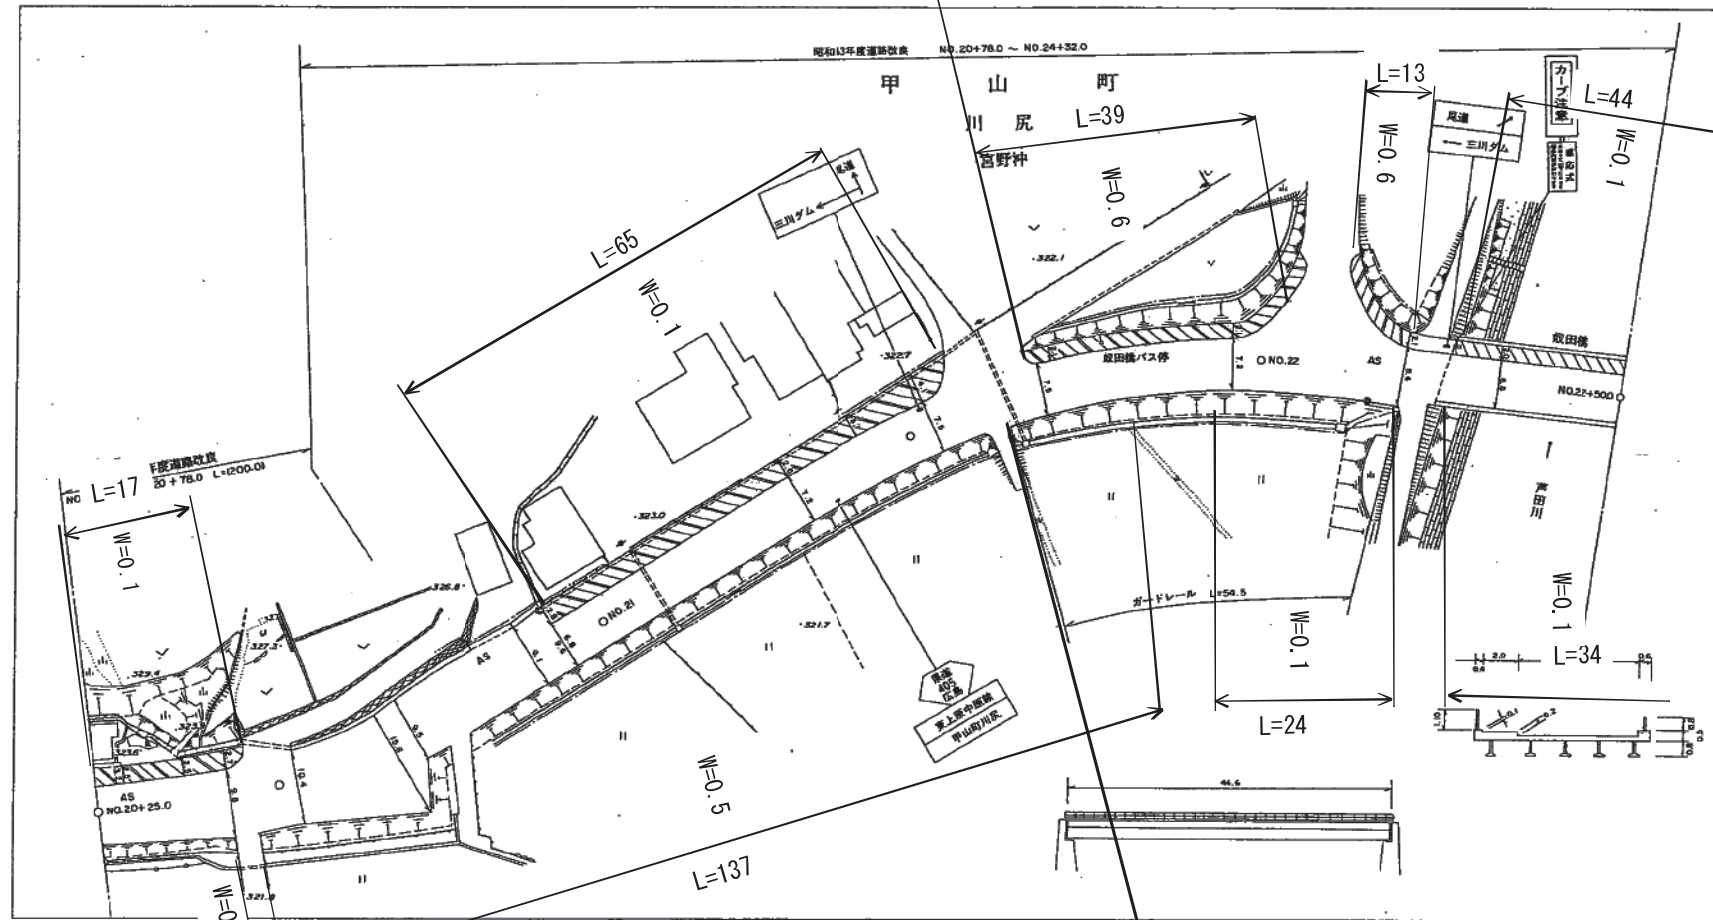

行政区画
広島県
世羅郡
甲山町



記
事
坂田橋
L=44.6
W=6.6(2.0)
昭和59年3月
Sg.


勾配	1=0.0% L=25.0		1=1.4% L=30.0		1=0.6% L=50.0		1=2.4% L=50.0		1=1.4% L=50.0	
地盤高	323.6		323.6		323.0		322.9		322.6	
距離	2025.0		2050.0		2078.0		2100.2		2150.2	
曲線	A=60		R=100		A=60		R=110		R=110	

上下土木(建築)事務所

県道東上原中原線平面図 No. 6-1

1:500

平成元年三月作成
平成二年三月修正

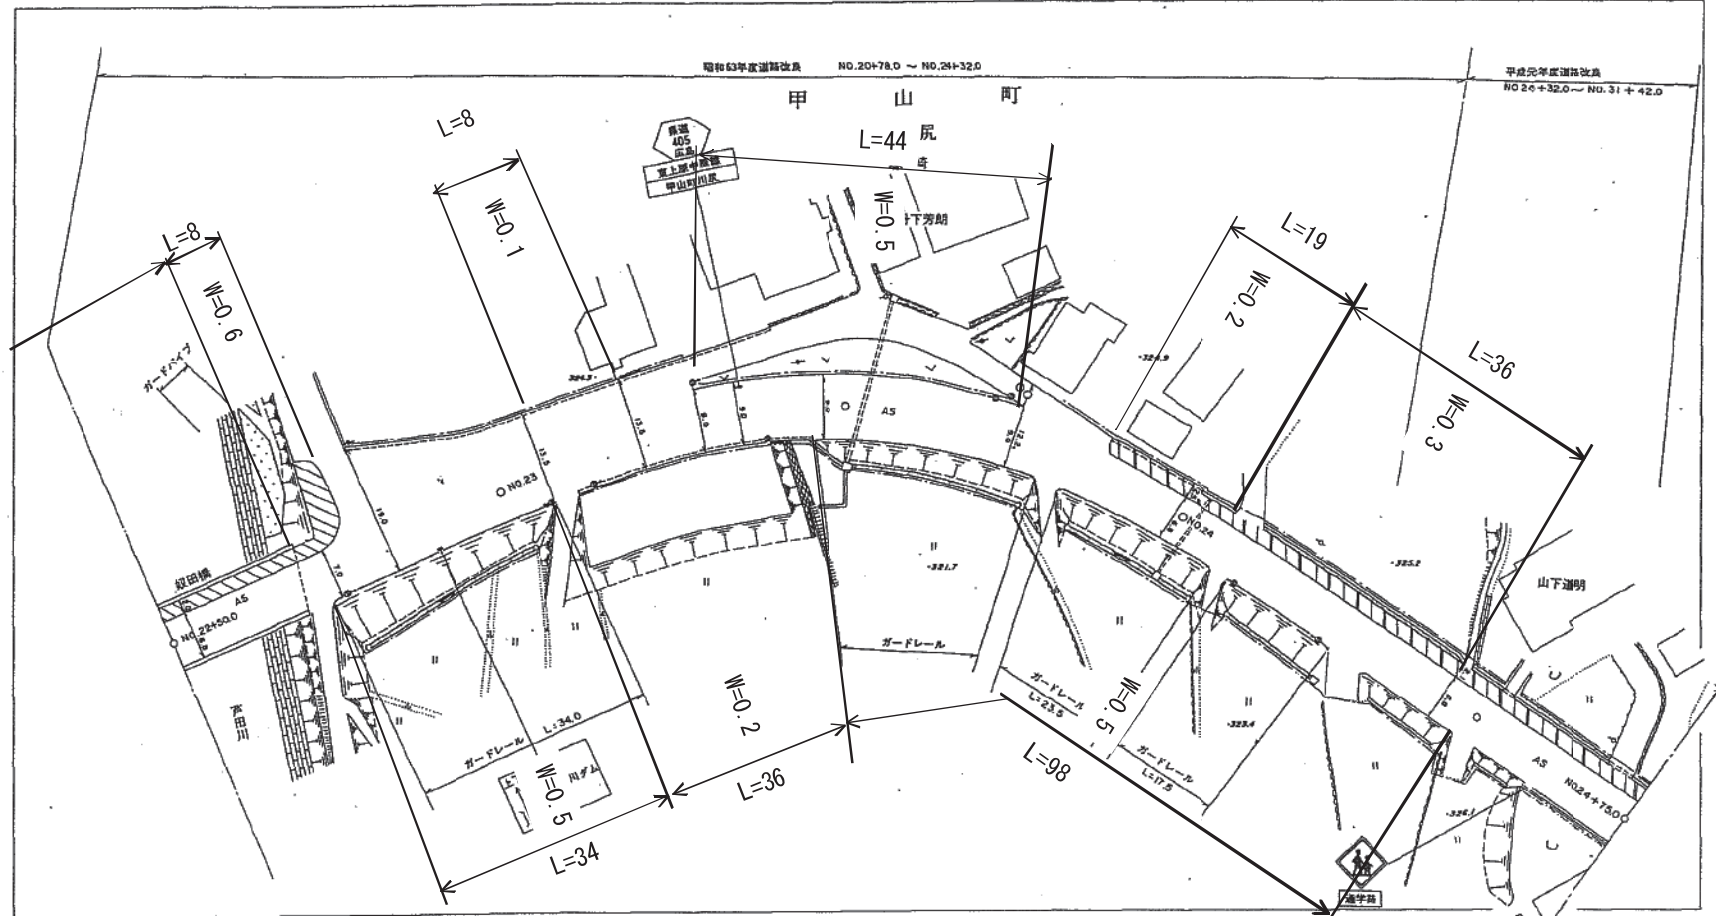

行政区画
広島県

記	
本	
勾配	1 = 0.4 % L = 50.0
地盤高	324.5
距離	2250.0
曲線	R = 85
勾配	1 = 0.6 % L = 50.0
地盤高	324.3
距離	2300.0
曲線	R = 85
勾配	1 = 2.6 % L = 50.0
地盤高	324.0
距離	2350.0
曲線	R = 85
勾配	1 = 1.2 % L = 32.0
地盤高	325.3
距離	2400.0
曲線	R = 85
勾配	1 = 6.0 % L = 43.0
地盤高	325.7
距離	2432.0
曲線	R = 1300
勾配	1 = 6.0 % L = 43.0
地盤高	328.3
距離	2475.0
曲線	R = 1300

上下土木(建築)事務所


K-7

1 : 500

平成二年三月作成

行政區圖

広島県

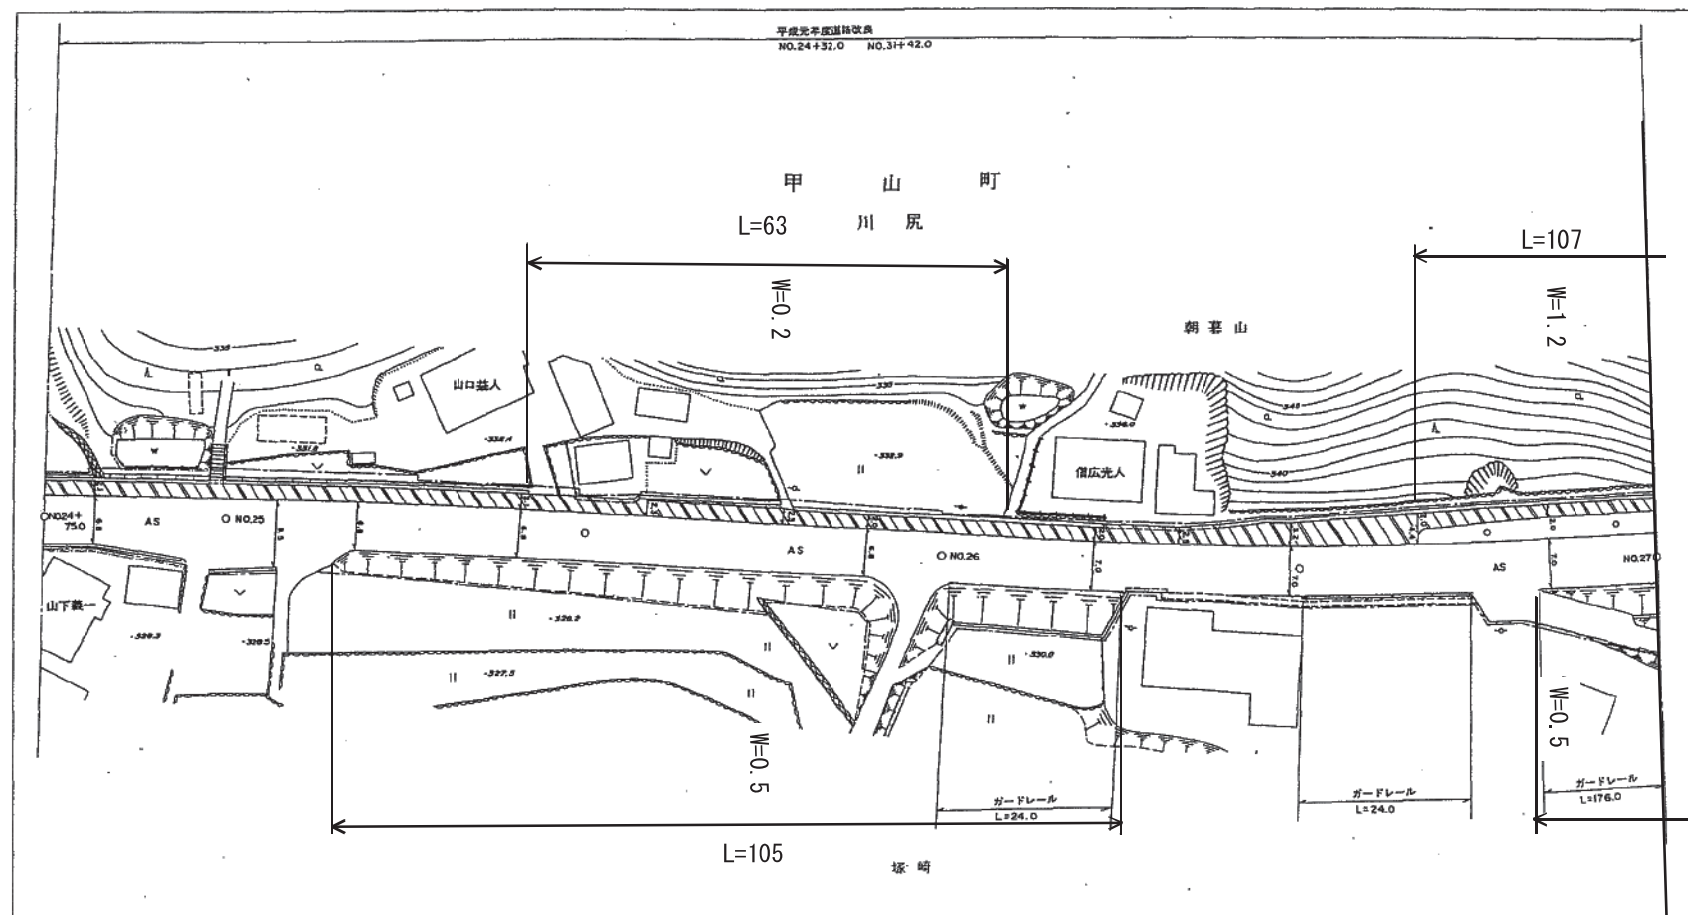


配 車											
勾配	1 = 3.6 % L = 25.0		1 = 3.2 % L = 50.0		1 = 4.0 % L = 50.0		1 = 5.0 % L = 50.0		1 = 4.2 % L = 50.0		
地盤高	328.3	329.2	330.8	332.8	335.3	337.4					
距離	2475.0	2500.0	2550.0	2600.0	2650.0	2700.0					
曲率	R = 1300						R = 600				

上下土木(建築)事務所

1 : 500

平成二年三月作成

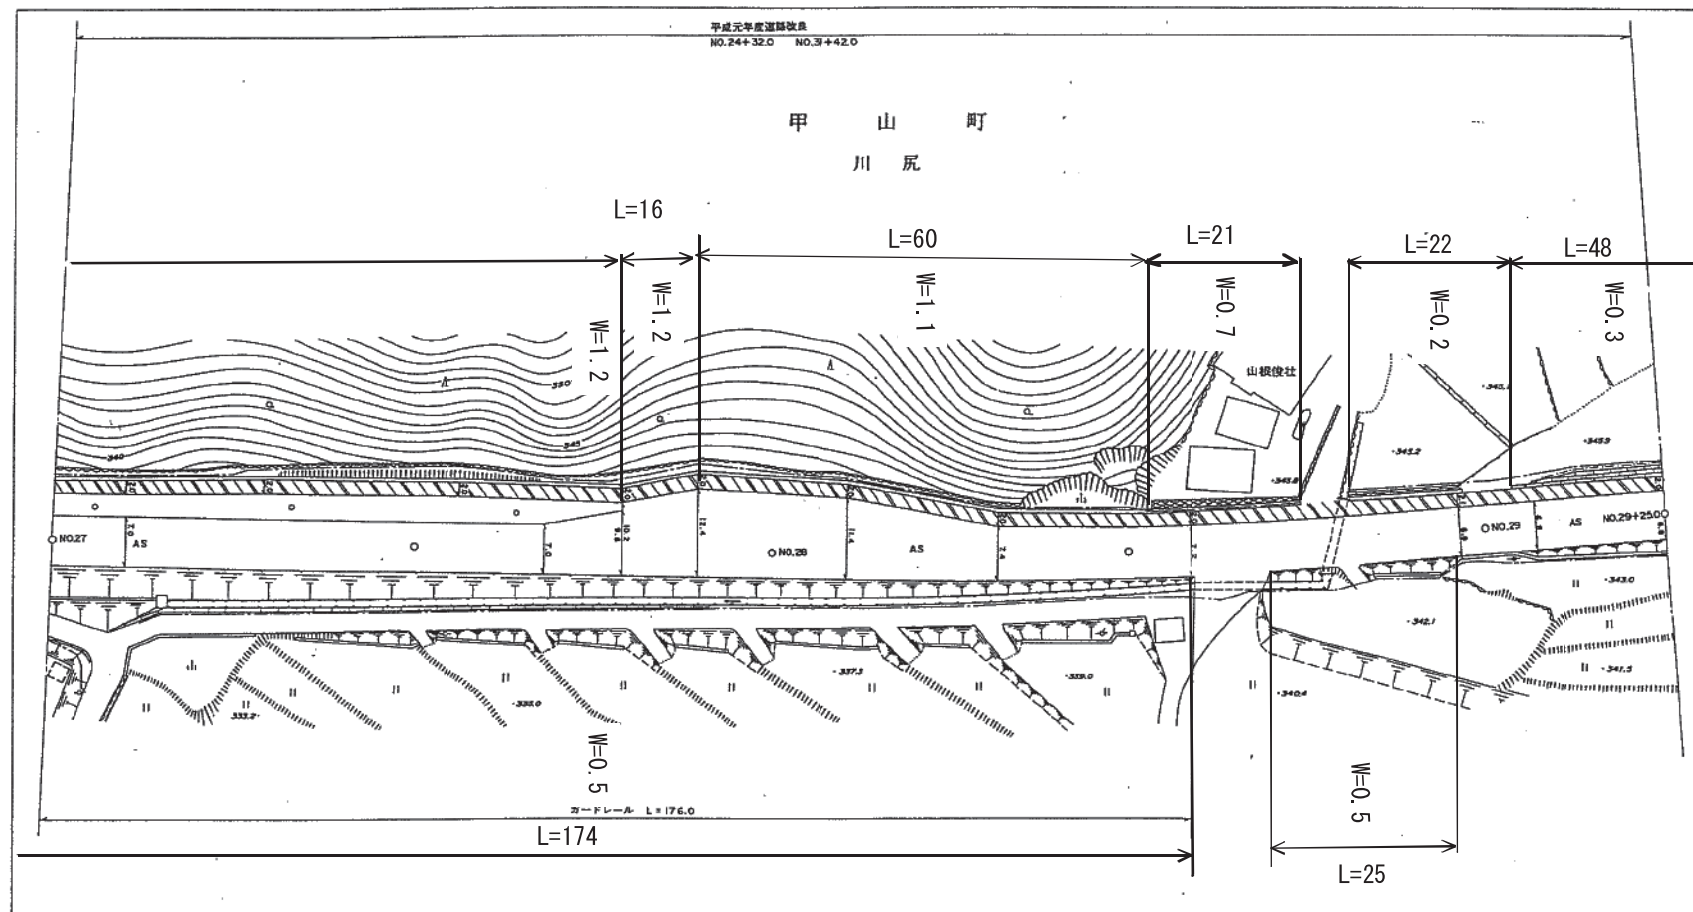

行政區區




記事

由線	距離	地盤高	勾配
	2700.0	337.4	1:3.0 % L=50.0
	2750.0	336.9	1:2.8 % L=50.0
	2800.0	340.3	1:2.8 % L=50.0
	2850.0	341.7	1:2.8 % L=50.0
	2900.0	343.1	1:2.8 % L=25.0


上下土木(建築)事務所

4.5

県道東上原中原線平面図 No. 7-2

1:500

平成二年三月作成 平成十年二月修正

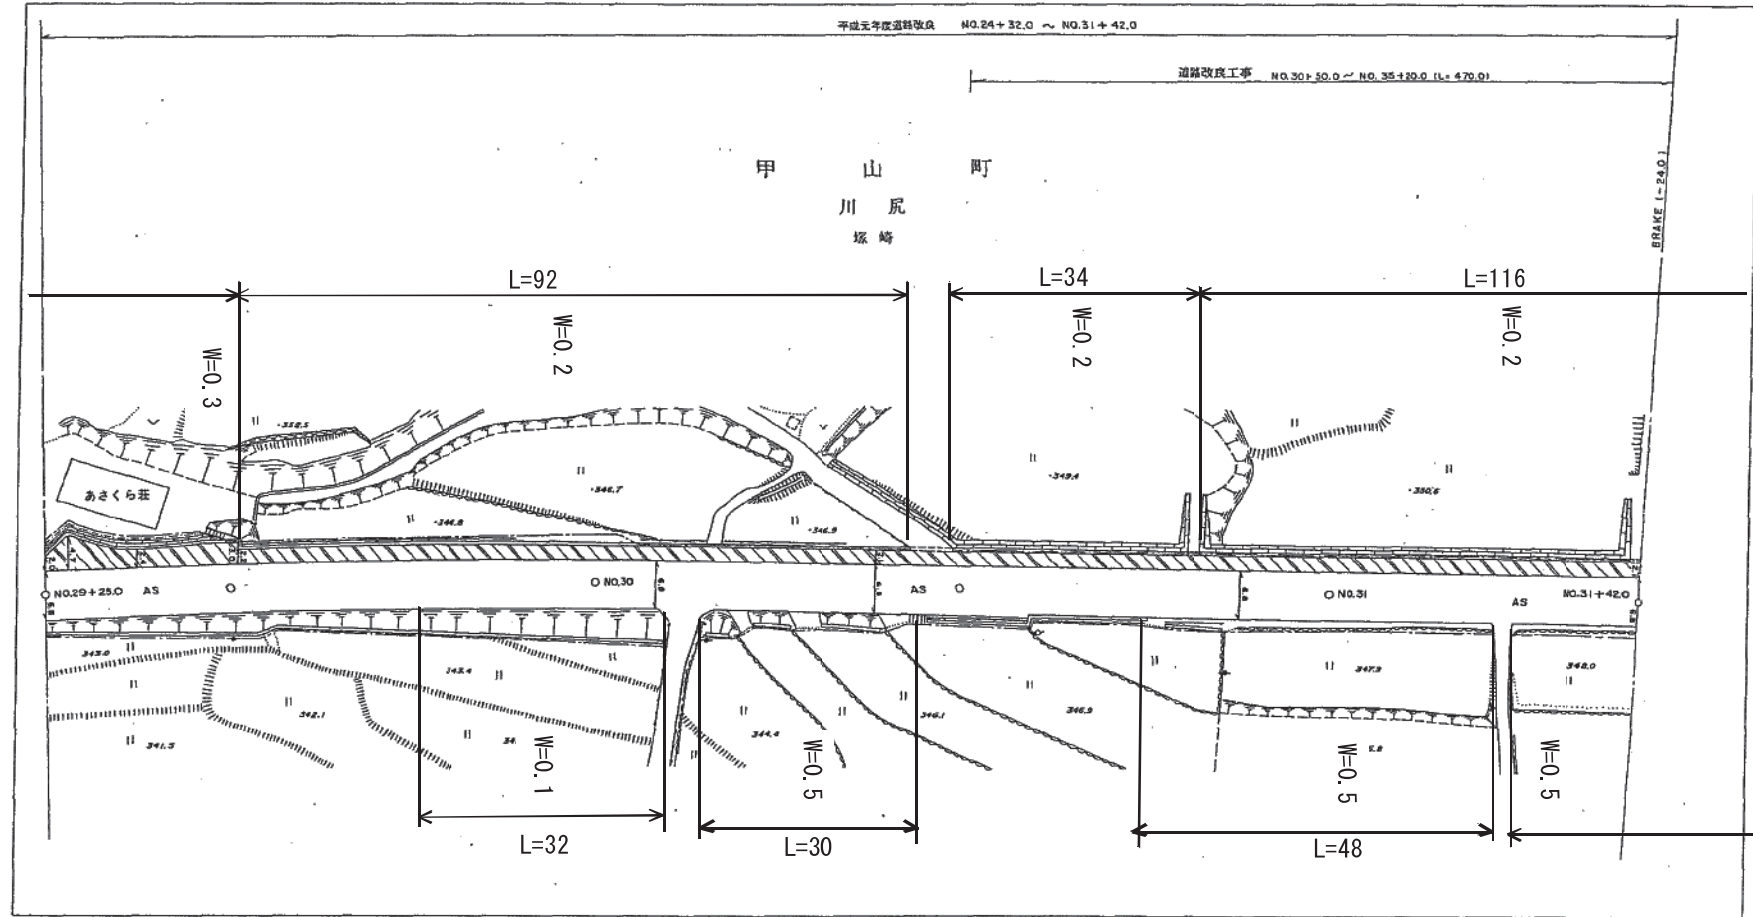

行政区画
広島県
甲山町



記					
事					
勾配	$i = 2.4\%$ $L = 25.0$				
地盤高	345.0	344.4	343.9	343.7	343.5
距離	2925.0	2950.0	3000.0	3050.0	3142.0
曲線	R = 1200				

上下土木(建築)事務所

1:500 .

広島県
・甲山町



L=107

$$W=0.2$$

車 NO.30+50.0 ~ NO.35+20.0 (U=470.0)

$$L=20$$
$$V=0.2$$

L=82

$$W =$$
$$\frac{W=0.5}{L=241}$$
$$\frac{L=106}{W=0.5}$$

$L=106$

記
事

曲线	距离	地面高	沟底高
	3142.0	326.0	i=2.2% L=8.0
	3150.0	326.1	i=1.0% L=50.0
	3200.0	326.6	i=1.2% L=50.0
	3250.0	327.2	i=2.8% L=50.0
	3271.6	328.6	i=3.4% L=50.0
	3300.0	329.3	i=1.2% L=17.0
R=100	3350.0 3351.3	330.3	
R=280	3367.0	330.5	

平成十年二月作成

上下土木(建築)事務所


1:500 .






平成四年三月作成 平成十年二月修正

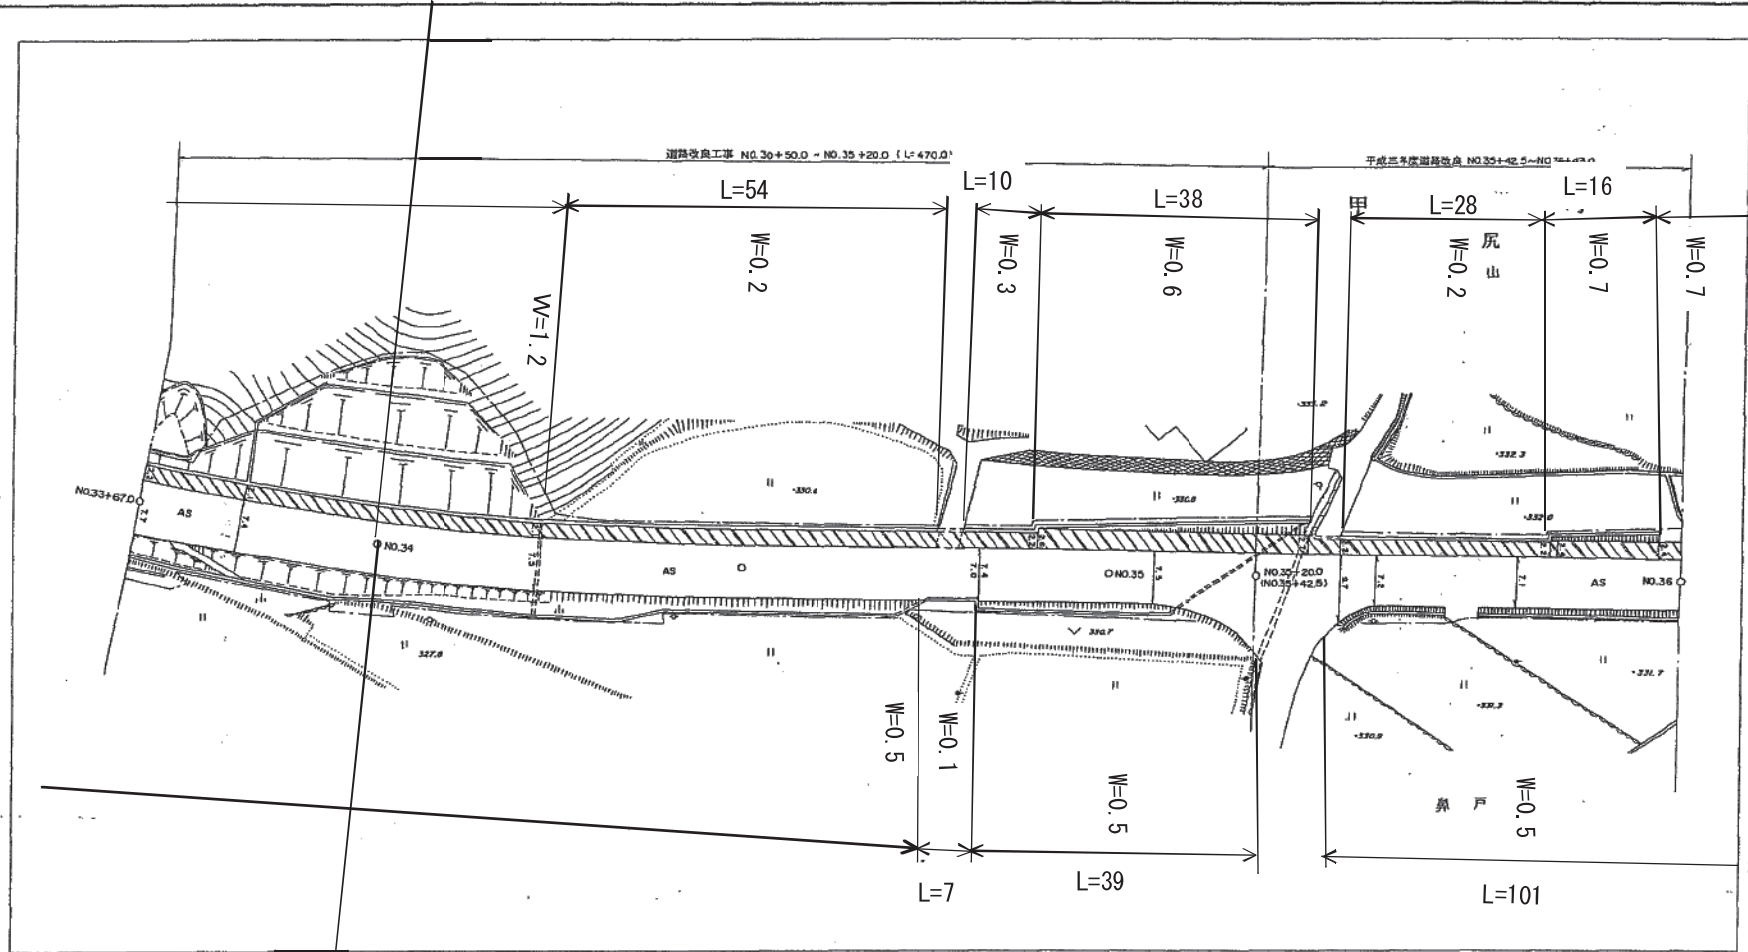

记事					
勾配	$i=0.0\%$ $L=33.0$				

上下土木（建築）事務所

1 : 500

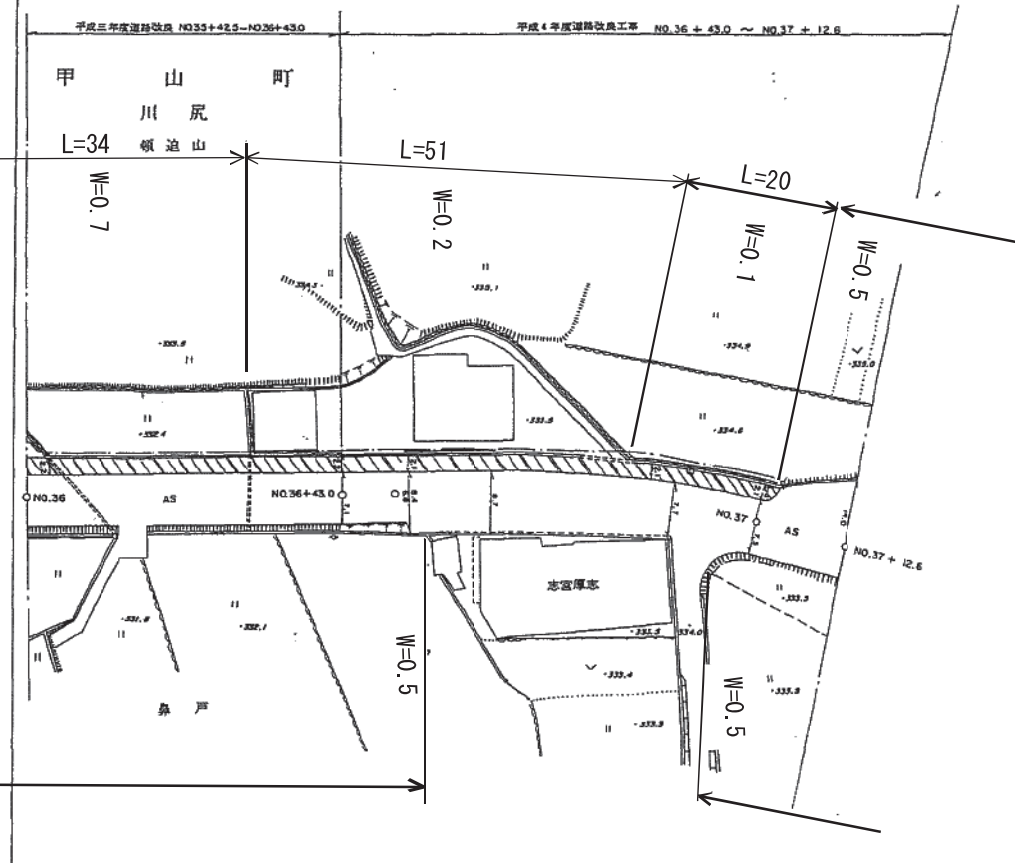


记事										
勾配	i = 1.8 % L = 45.0		i = 2.8 % L = 7.0		i = 1.4 % L = 50.0		i = 0.8 % L = 12.6			
地盤高	332.5		333.2		334.1		334.2			
距離	3600.0		3643.0 (3841.0)		3700.0		3712.6			
曲線					R = 120					

上下土木（建築）事務所

県道東上原中原線平面図No.9-2

昭和五十五年三月修正
平成五年三月修正

行政
広島
世田
甲山

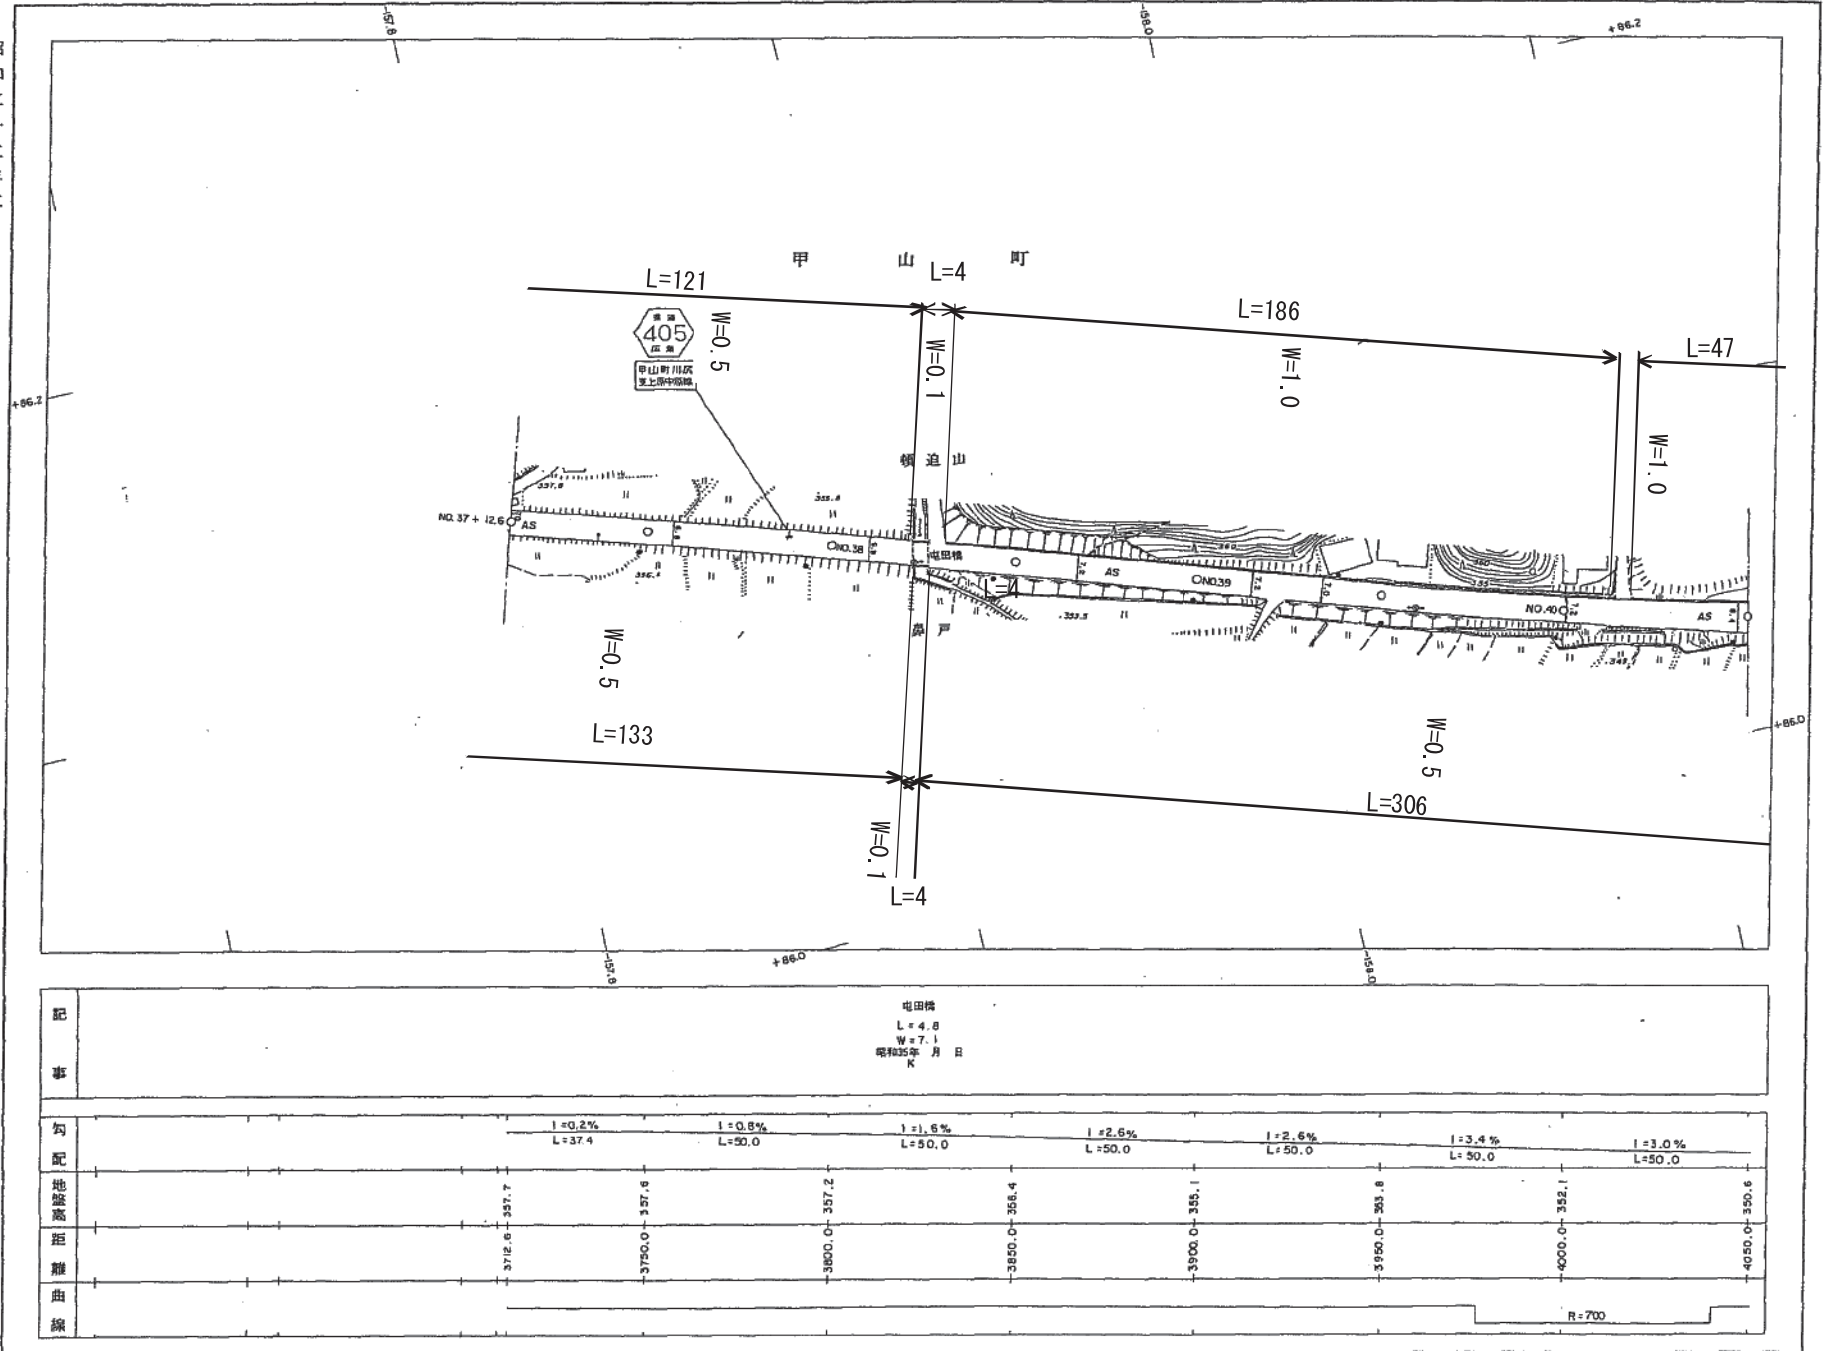

上下土木(建築)事務所

記	電田橋 L=4.8 W=7.1 昭和35年 月 日 K							
事								
勾配	I=0.2% L=37.4		I=0.8% L=50.0		I=1.6% L=50.0		I=2.6% L=50.0	
曲線							R=700	


県道東上原中原線平面図No.10-1

昭和六十五年三月修正

行政区画
広島県
甲山町



甲 山 町

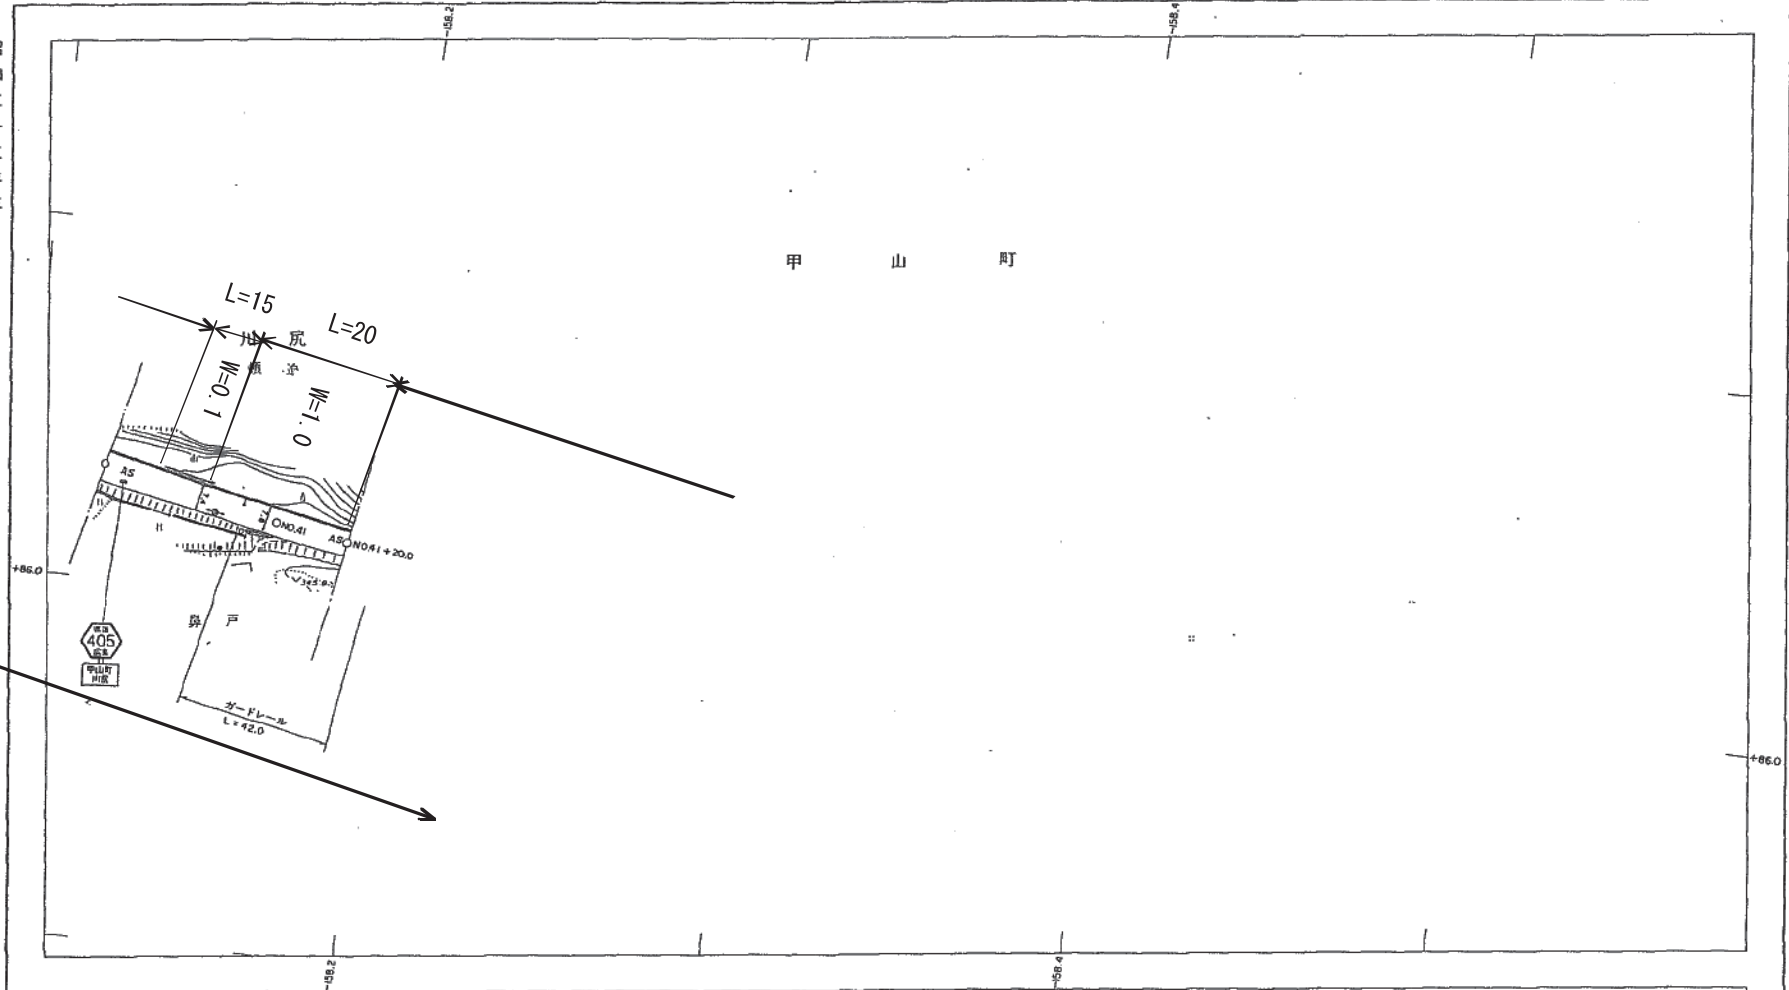


記			
事			
勾配	$i=3.2\%$ L=50.0	$i=3.5\%$ L=20.0	
地盤高	350.5	349.0	348.3
距離	4050.0	4100.0	4120.0
曲線	R=200		

上下土木(建築)事務所

県道東上原中原線平面図 No. 10-2

1:500

平成十二年一月作成

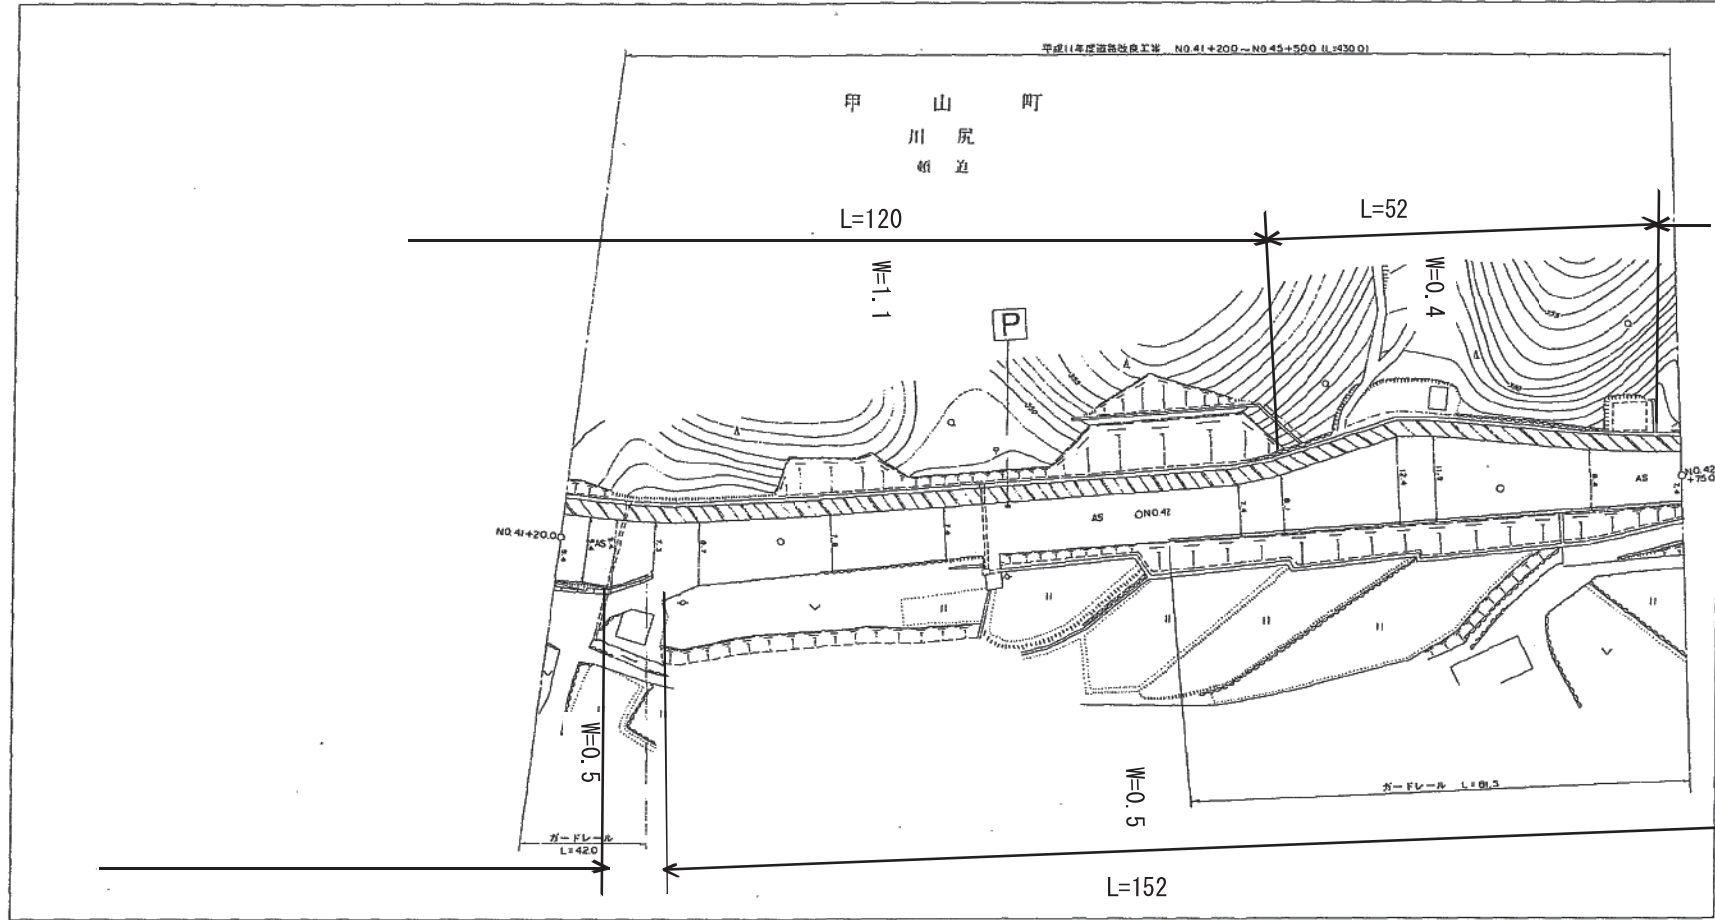

行政区画

広島県




記	
事	
勾配	1:3.2% L:30.0
地盤高	348.3
距離	4120.0
曲線	R:150
	1:3.5% L:50.0
	347.5
	4150.0
	1:3.8% L:50.0
	345.7
	4200.0
	1:2.8% L:25.0
	343.8
	4250.0
	343.1

上下土木(建築)事務所

県道東上原中原線平面図 No.10-3

1:500

平成十二年一月作成

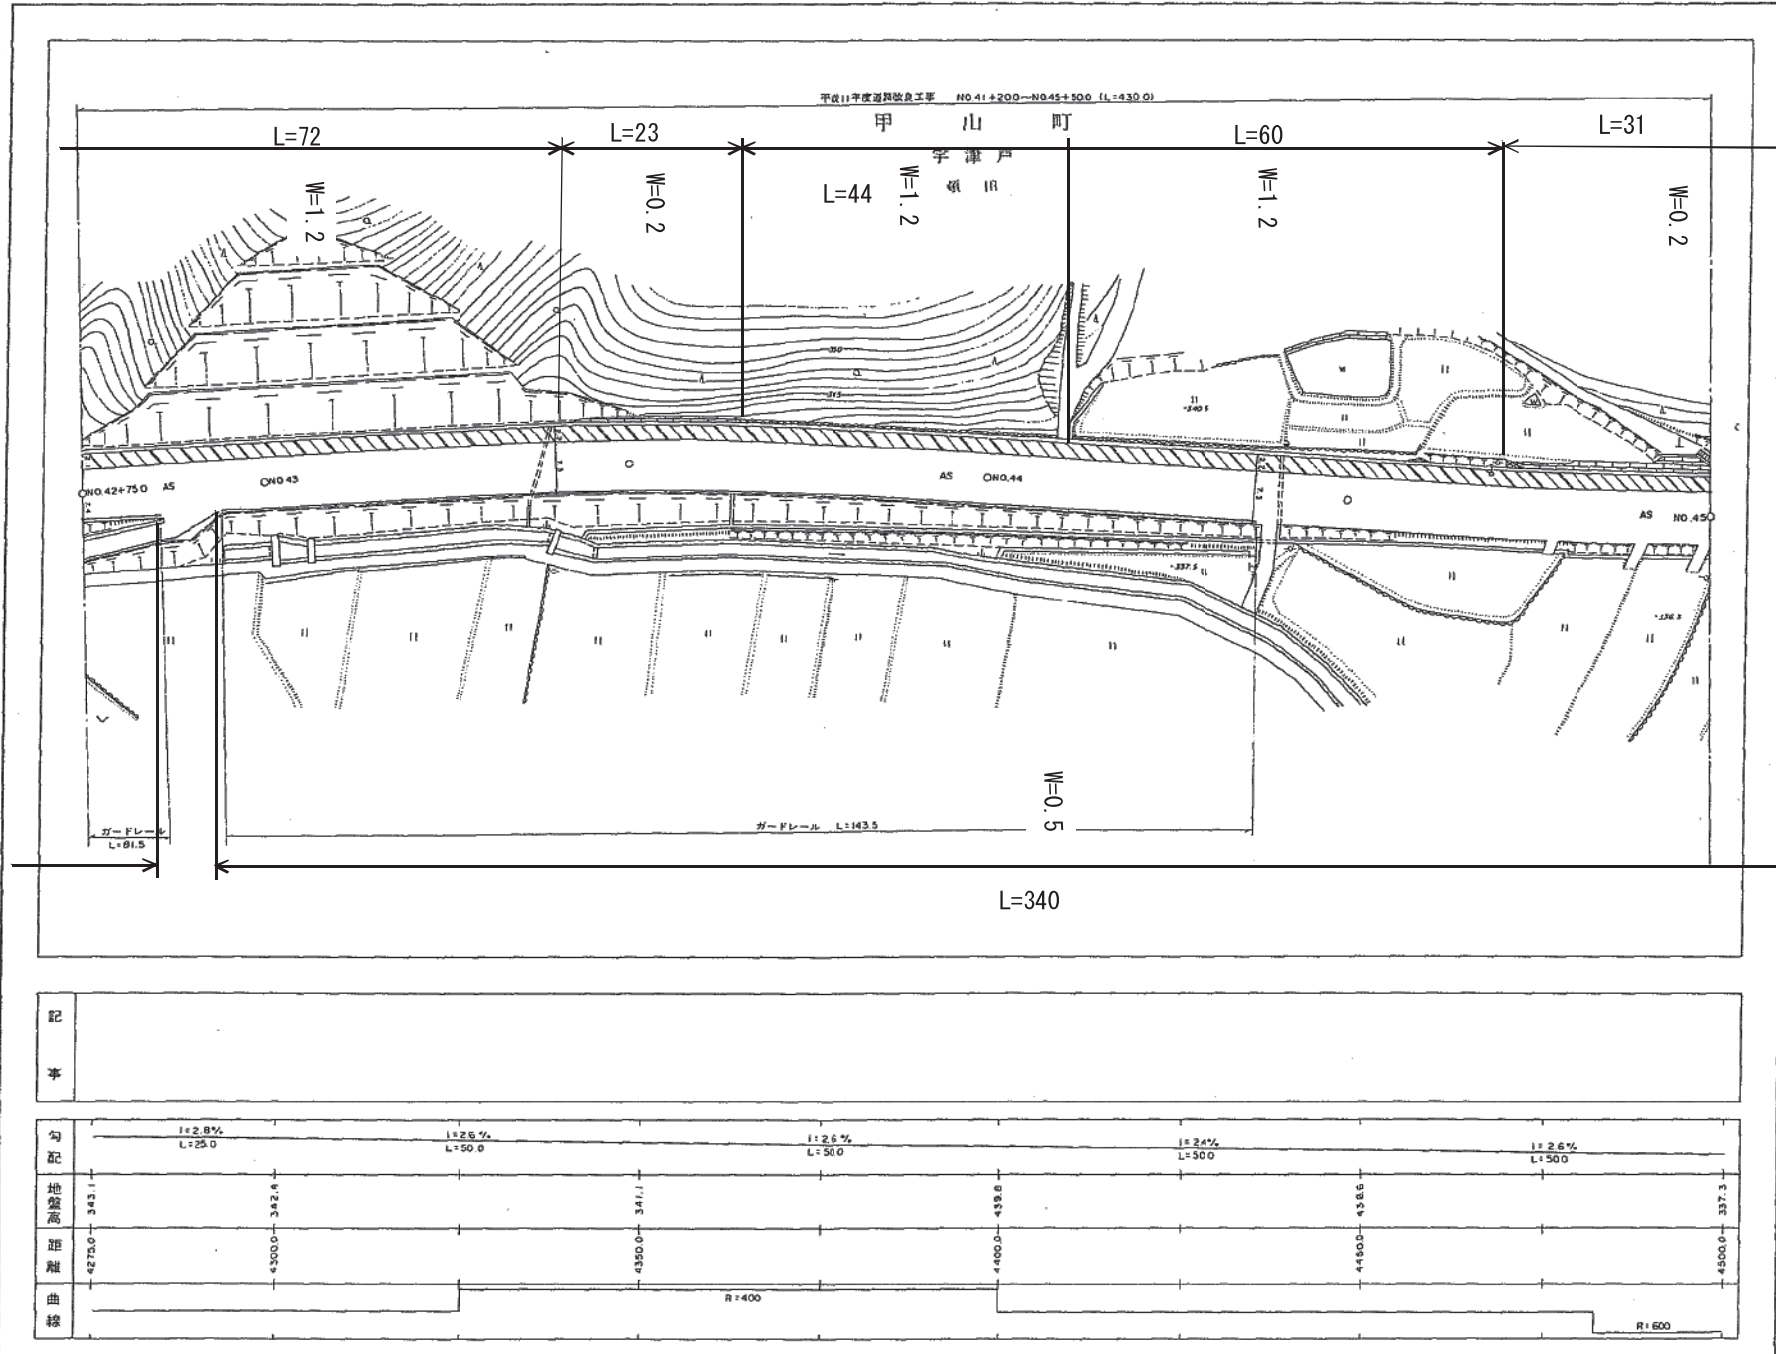

行政区画
広島県
宇津戸



記 事					
勾配	$i=2.8\%$ L=25.0				
曲線	R=400				
	$i=2.5\%$ L=50.0				
	$i=2.6\%$ L=50.0				
	$i=2.4\%$ L=50.0				
	$i=2.6\%$ L=50.0				
	R=600				

上下土木(建築)事務所


県道東上原中原線平面図 No.11-1

1:500

行政区画
広島県
東広島市
甲山町



甲 山 町
宇 津 戸
頓 田

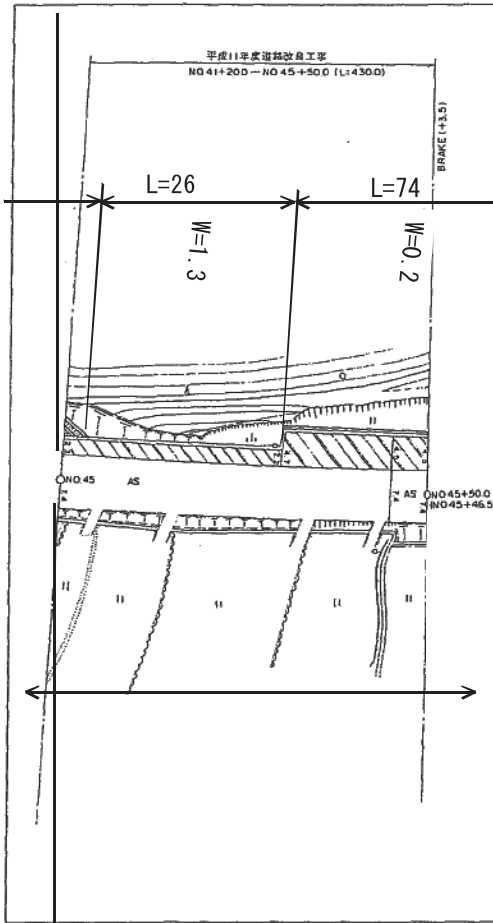

記 事	
--------	--

勾 配	1+3.0% L=50.0
地 盤 高	337.3
距 離	4500.0
曲 線	R=600

平成十二年一月作成

上下土木(建築)事務所

県道東上原中原線平面図No.11-2




昭和五十五年三月

甲 山 町

宇津戸

領田

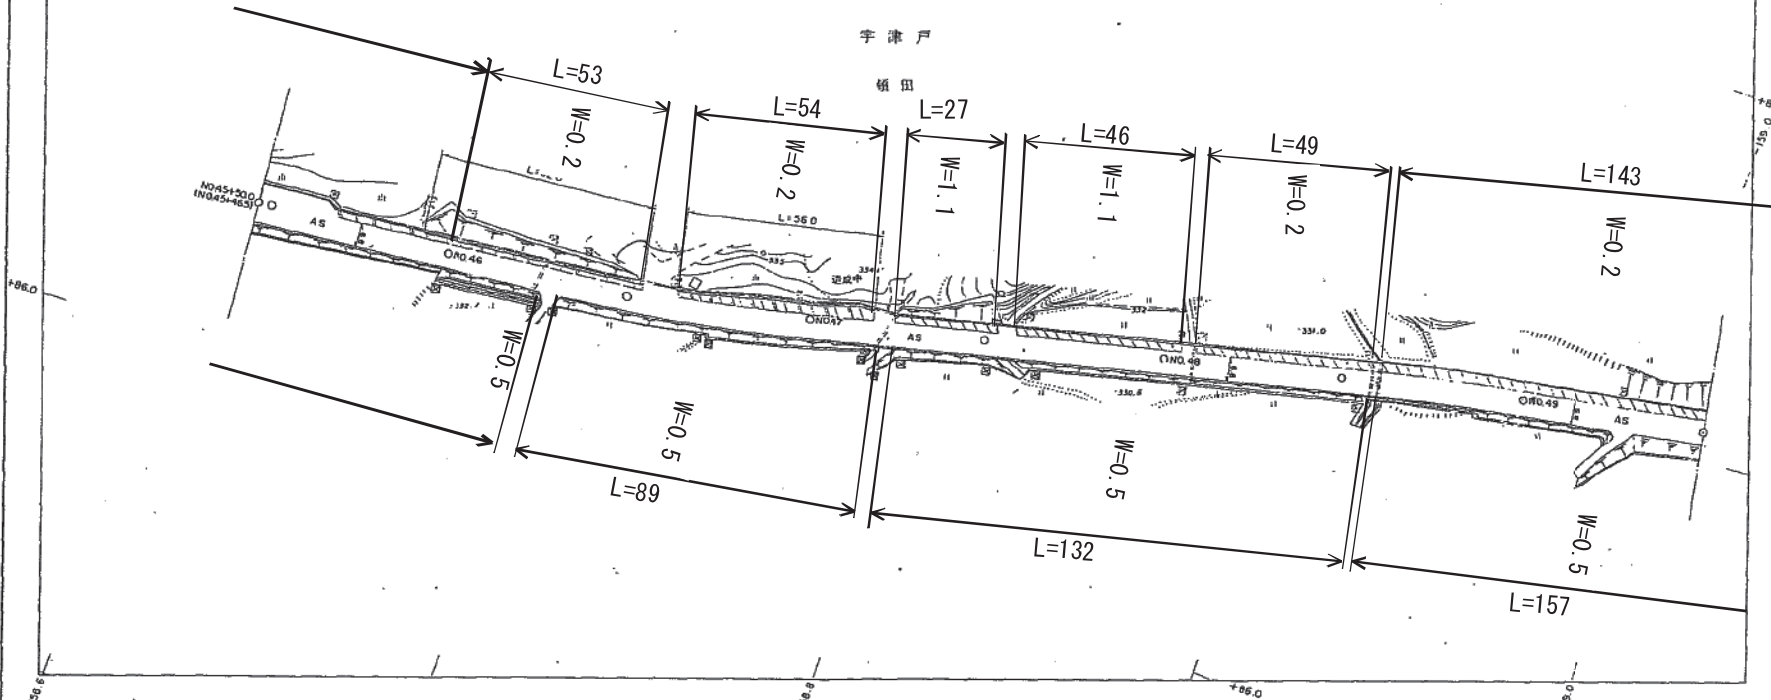


記事

勾 結

地盤直

距

曲線

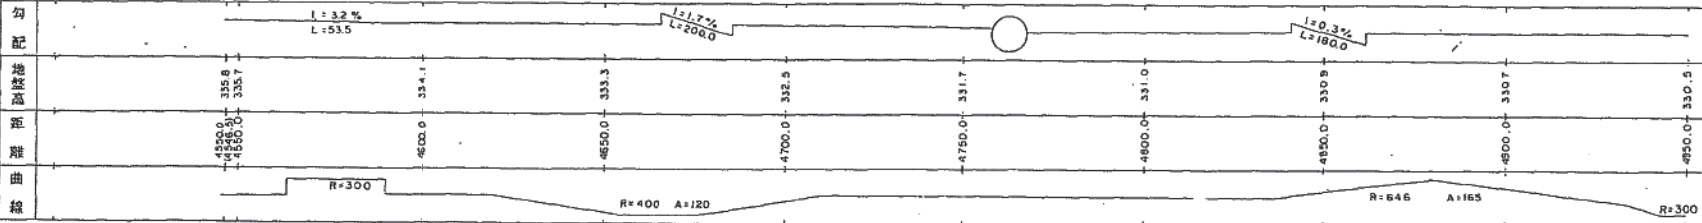

上下土木（建築）事務所

1:500 .




平成十二年一月作成

上下土木（建築）事務所

県道東上原中原線平面図 No.12-2

1:500

平成四年三月作成
平成五年三月修正
平成十二年一月修正

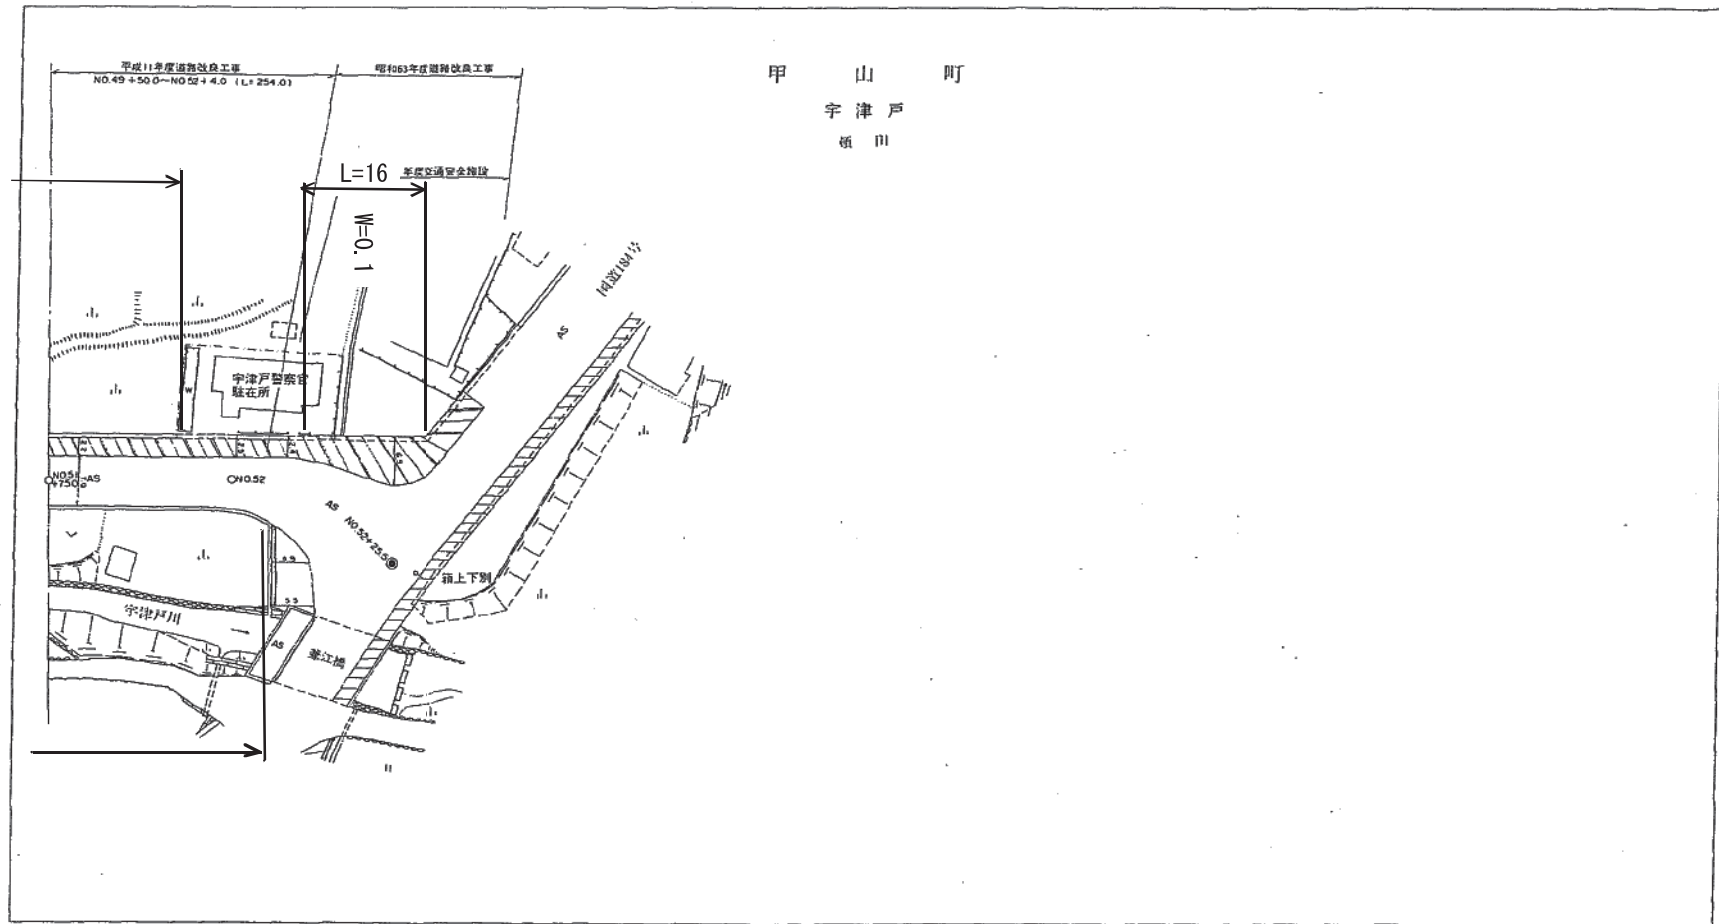

甲 山 町
宇 津 戸
領 山

行政區画
広島県
宇津戸町




記 事	
勾 配	$i=1.7\%$ $L=29.0$
地 盤 高	323.1 322.7 322.6 322.6
距 離	5175.0 5200.0 5204.0 5225.0
曲 線	$R=30$

上下土木(建築)事務所

県道宇津戸八幡線平面図 No.1-1

行政區
広島
世羅
八幡町

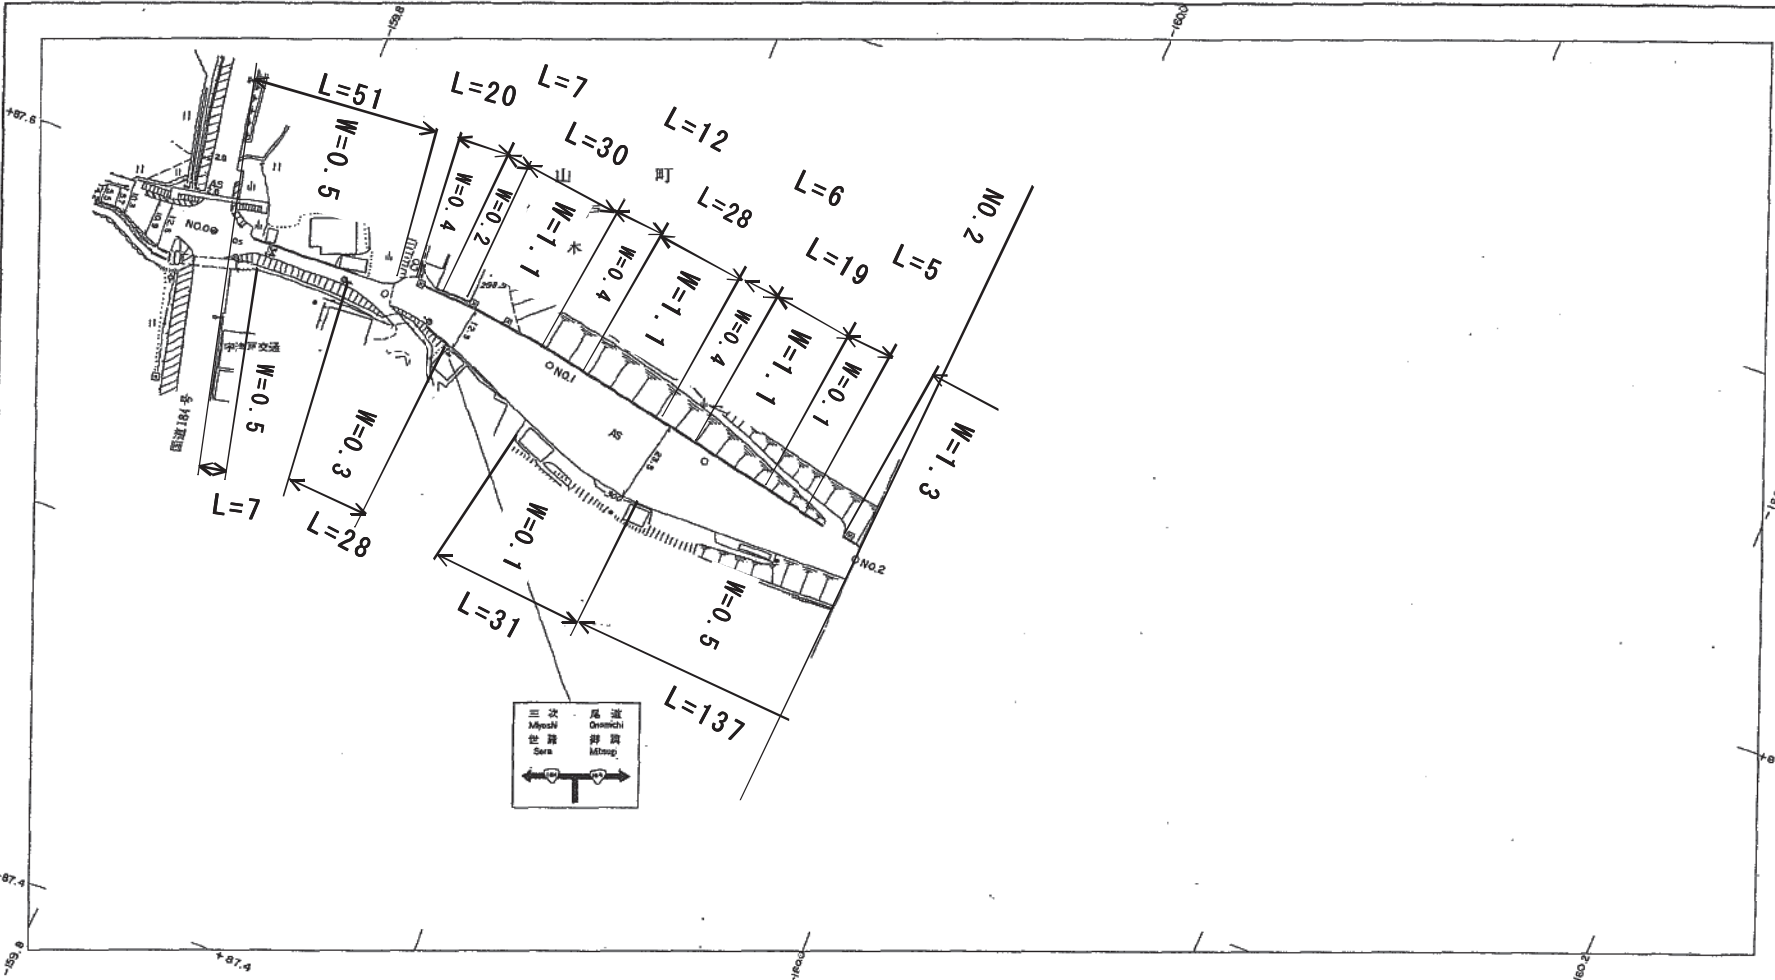

記事					
勾配	$i = 2.2\%$ $L = 50.0$				
距離	0.0	50.0	100.0	150.0	200.0
曲線	R=320				


昭和五十五年三月
平成四年三月修正
平成九年三月修正
平成十年三月修正

上下土木(建築)事務所

県道宇津戸八幡線平面図No.1-2

1:500

行政区域
広島県
宮田郡
甲山町

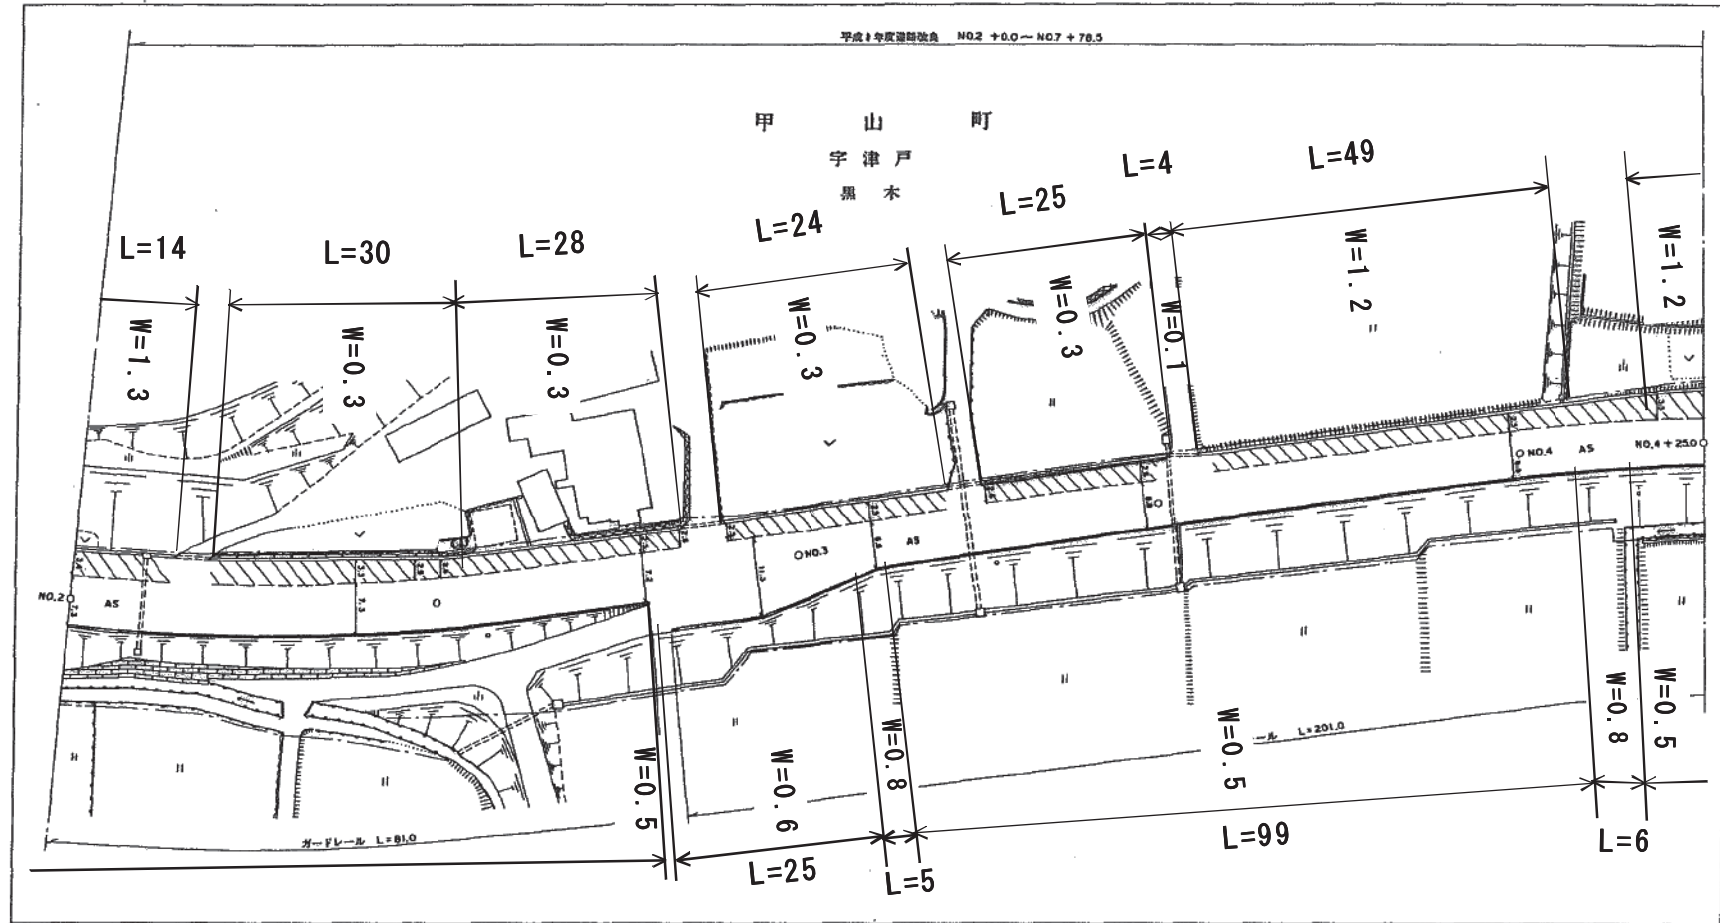


配												
車												
勾配	1+2.8% L=59.0				1+1.3% L=160.0				1+1.5% L=80.0			
地盤高	302.5	303.2	303.9	304.2	304.4	304.7	305.1	305.4	305.7	306.0	306.3	306.2
距離	200.0	225.0	280.0	259.0	275.0	300.0	325.0	350.0	375.0	400.0	415.0	425.0
曲線	A=100 R=250				A=100				A=100 R=250			

平成九年三月

上下土木(建築)事務所

1:500 .

平成九年三月

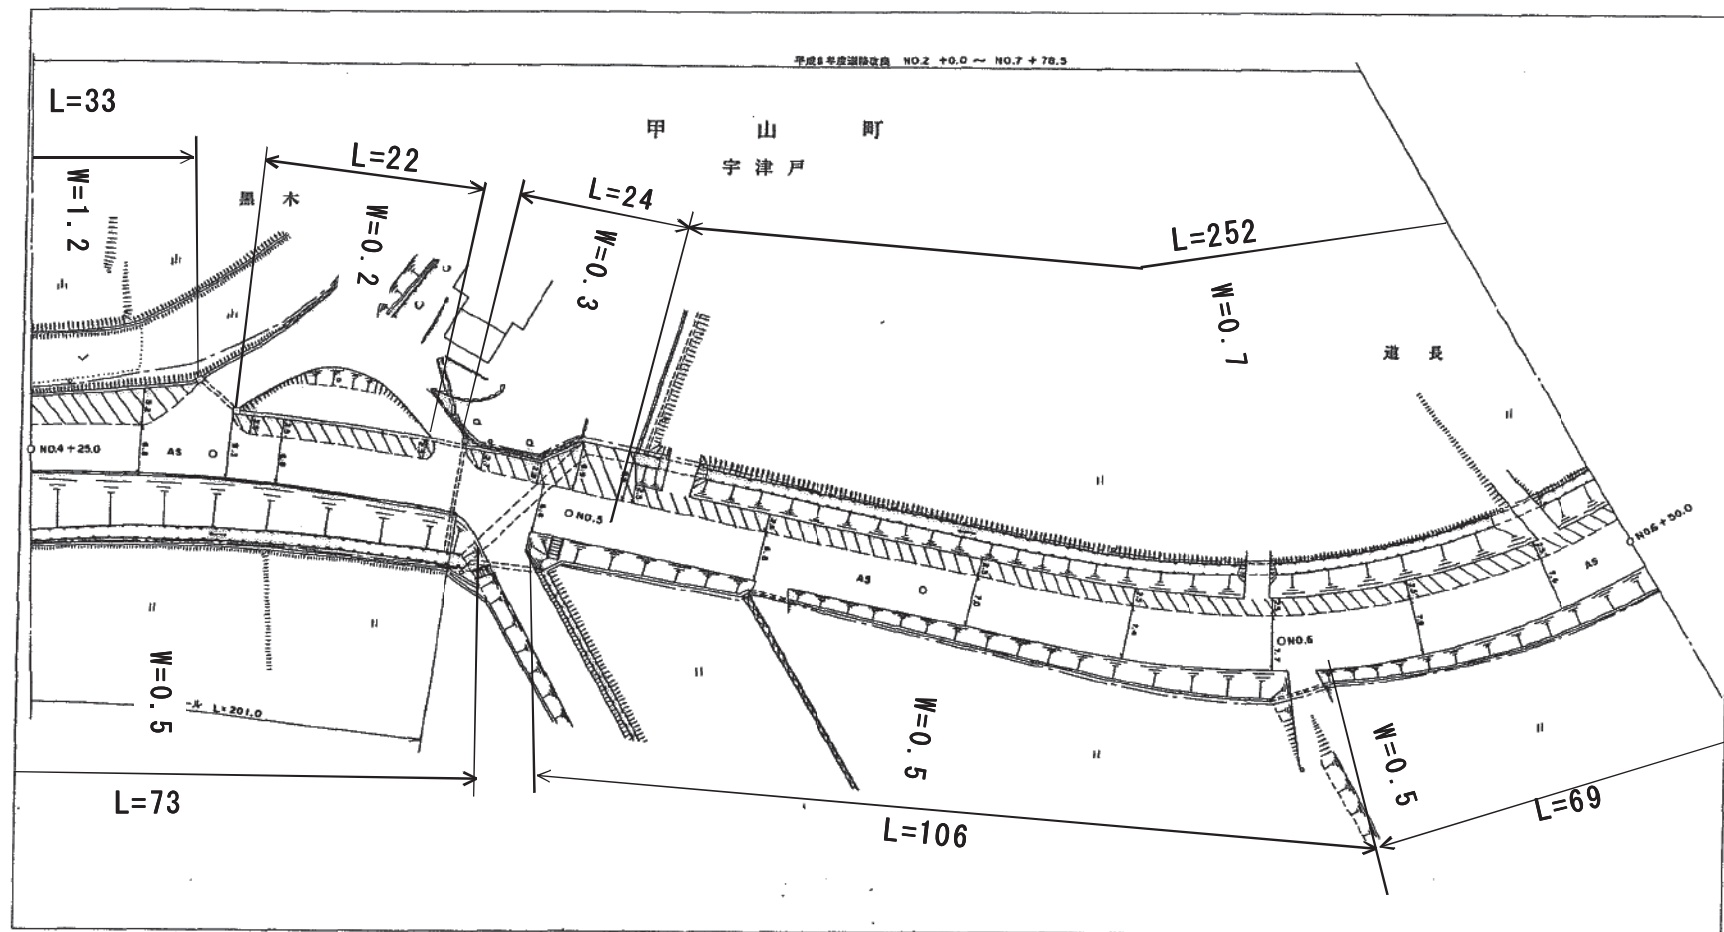





上下土木(建築)事務所

记事										
勾配										
地盤高	306.2	305.8	305.5	305.1	304.8	304.9	305.4	305.9	306.3	307.1
距離	425.0	450.0	475.0	500.0	515.0	525.0	550.0	575.0	600.0	625.0
曲線										

県道宇津戸八幡線平面図 No.1-4

1:500

平成九年三月

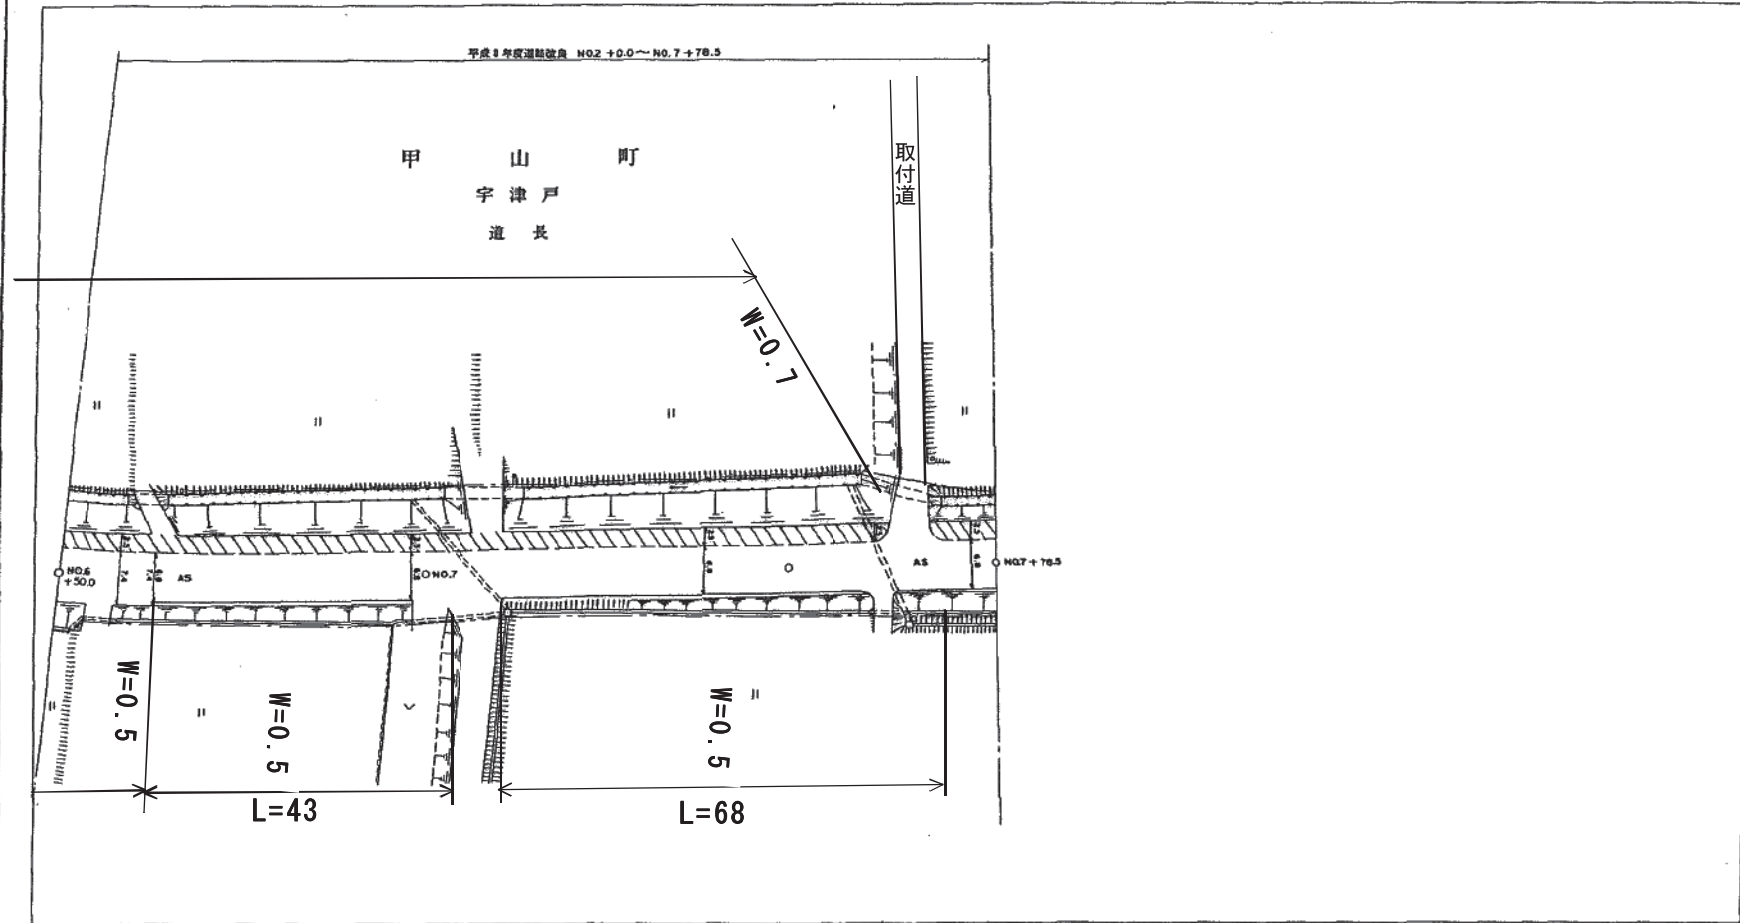

行政区画
広島県
甲山町



上下土木(建築)事務所

配	
事	
勾配	1:1.8% L=126.5
地盤高	307.3 307.8 308.3 308.7 308.2 308.7 308.7
距離	650.0 675.0 700.0 725.0 750.0 775.0 778.5
曲線	A=60

宇津戸八幡線 草刈展開図

